


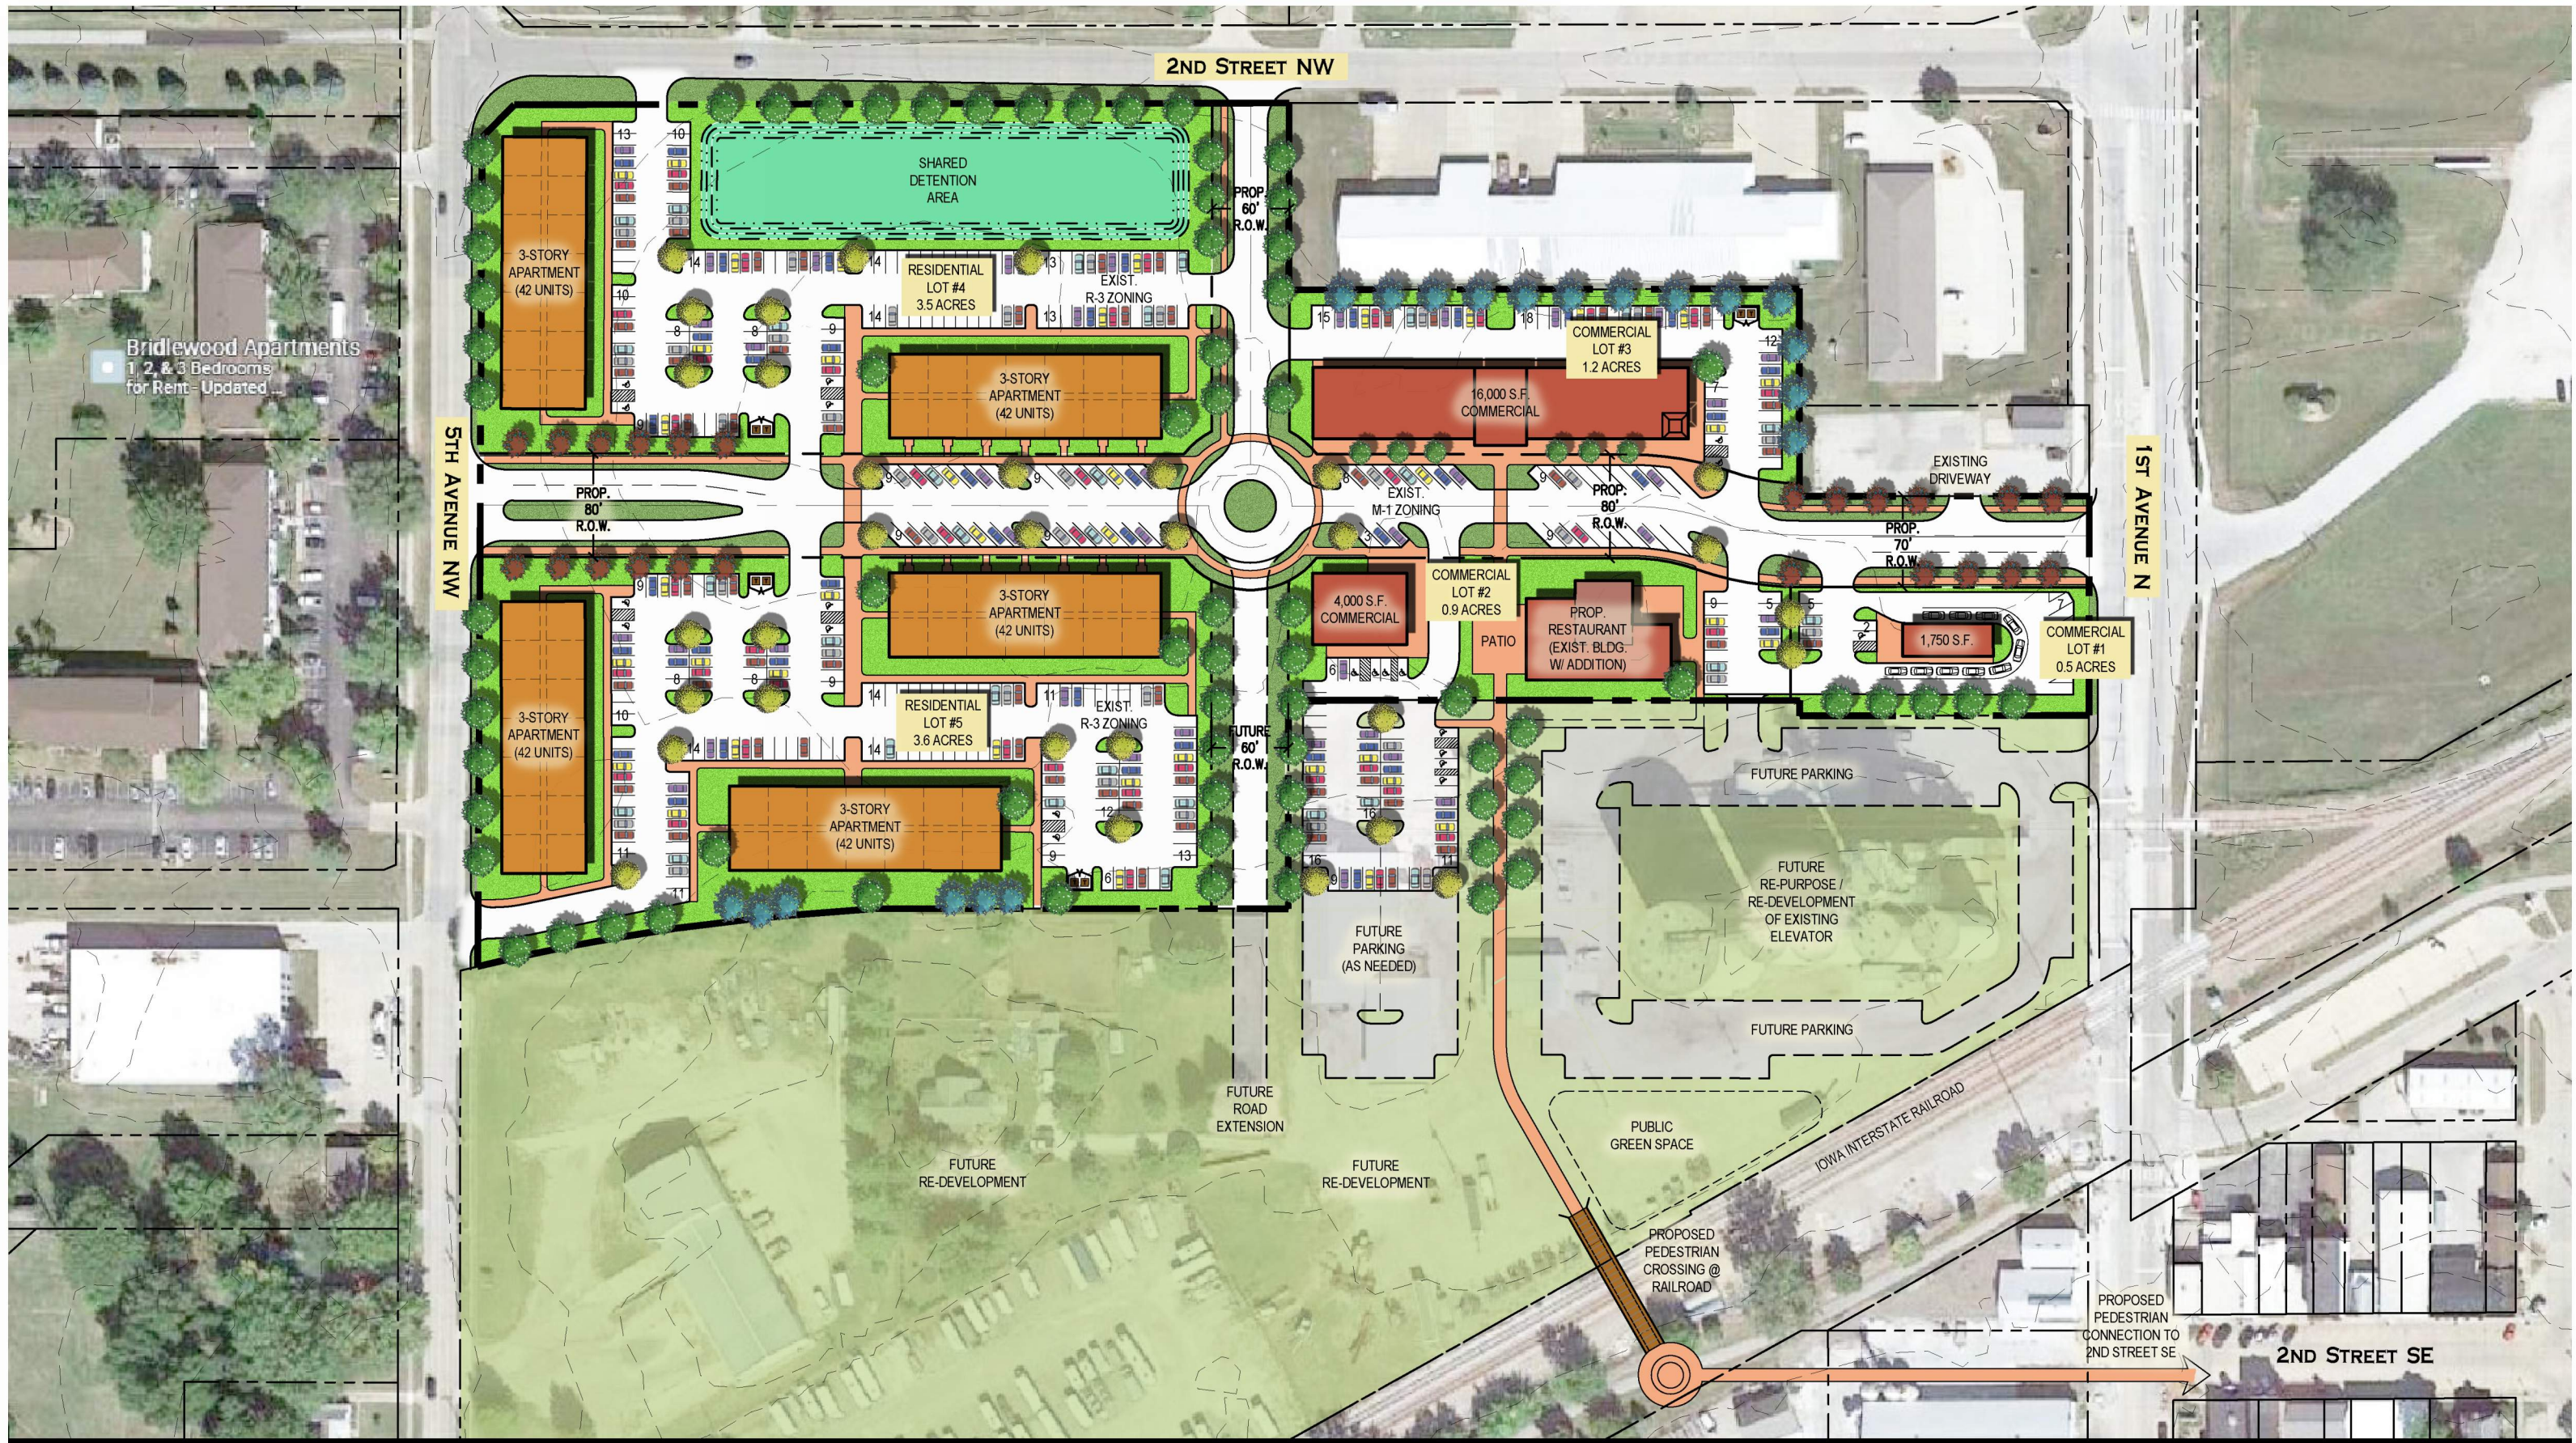

This drawing has been prepared by the Architect, or under the Architect's direct supervision. This drawing is intended to be conceptual in nature only. Property boundaries, setbacks, easements, topography, utilities, structures and other physical features shown herein are based on the information available to the architect at the time of design. This document reflects a site plan concept only, and does not necessarily reflect all governing authority requirements, including green space calculations, bulk regulations, landscaping, storm water management, city input, site signage, grading, and other factors that may impact final site design. This drawing shall not be used for construction or legally binding documentation. (C) Copyright 2023 by Simonson & Associates Architects, L.L.C.

# Altoona Canning Factory

Site Concept #1  
Altoona, Iowa

September 21, 2023



1" = 100'-0" @ 11"x17" Sheet  
SAA# 23098

DRAWN BY: AVG



Simonson + Associates Architects LLC  
1717 Ingersoll Ave, Suite 117, Des Moines, Iowa 50309  
Ph. 515-440-5626 www.simonsonassoc.com

