


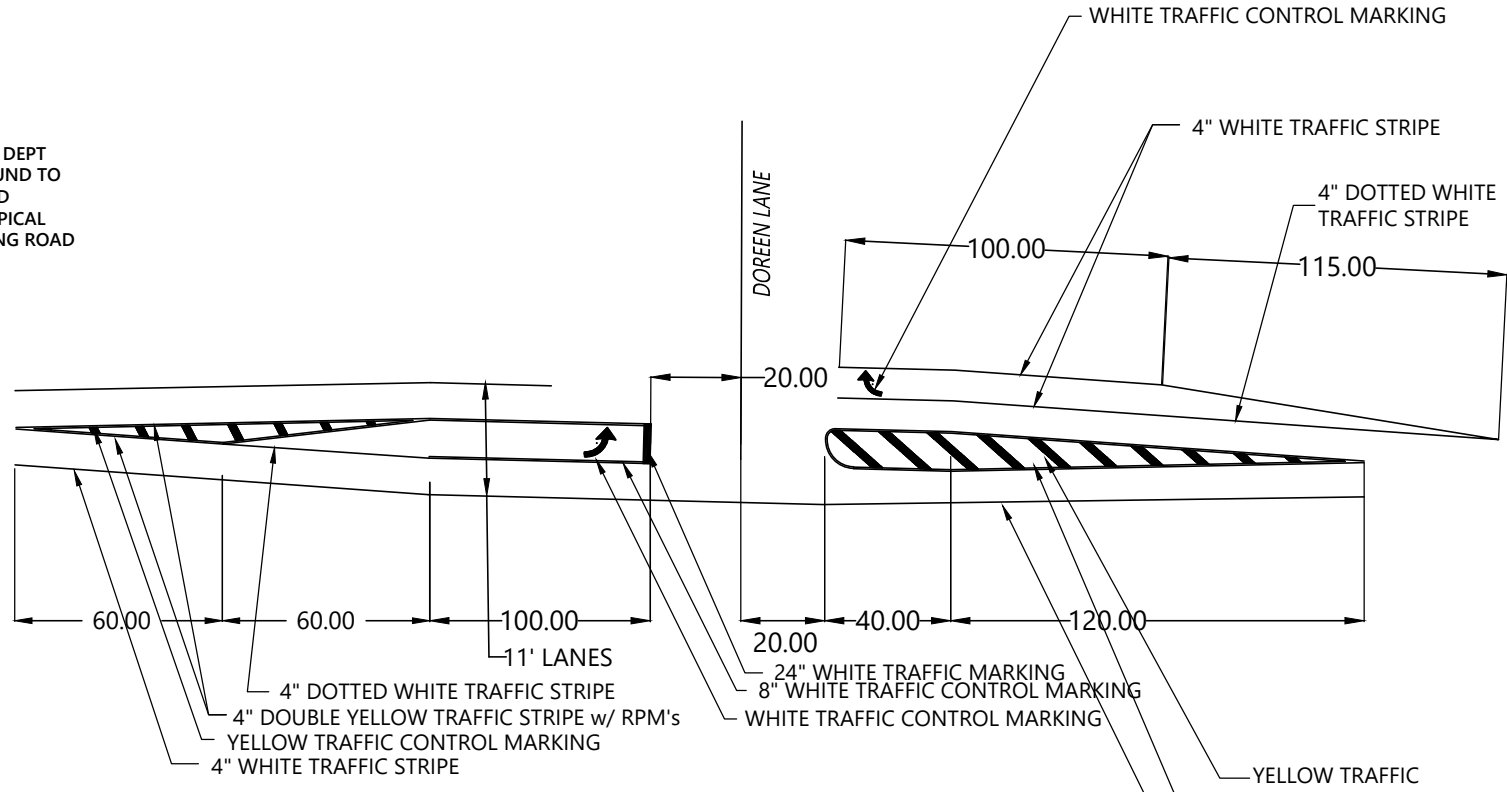


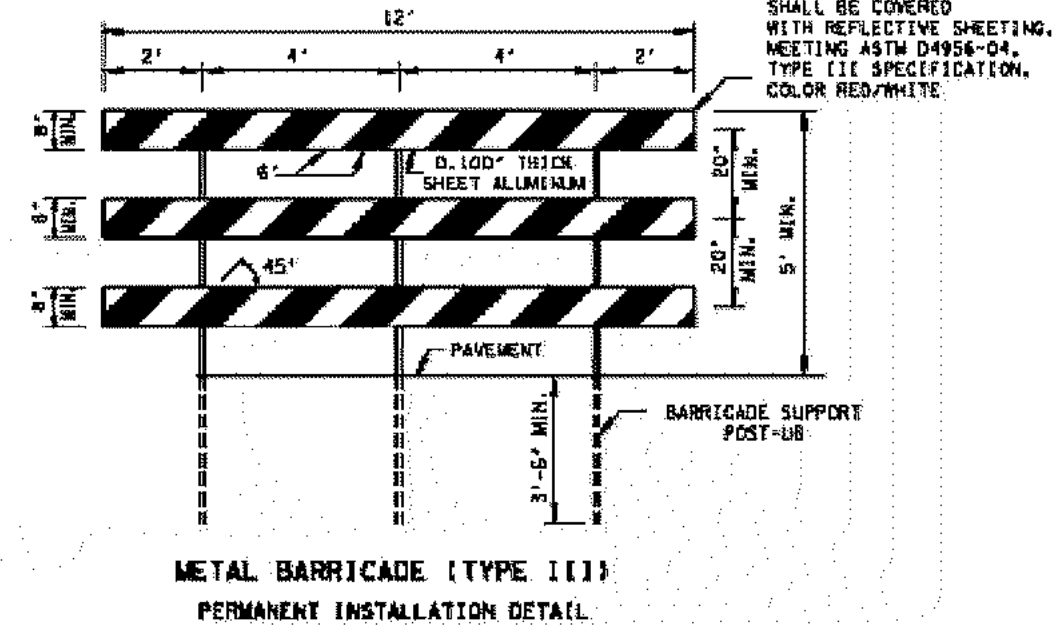

TURN LANE TAPER CALCULATION
L = TAPER LENGTH
W = WIDTH OF OFFSET
S = POSTED SPEED LIMIT
 $L = (W * (S^2) / 60 = (5.5' * (35^2) / 60 = 112.3'$
TAPER PROVIDED = 115'

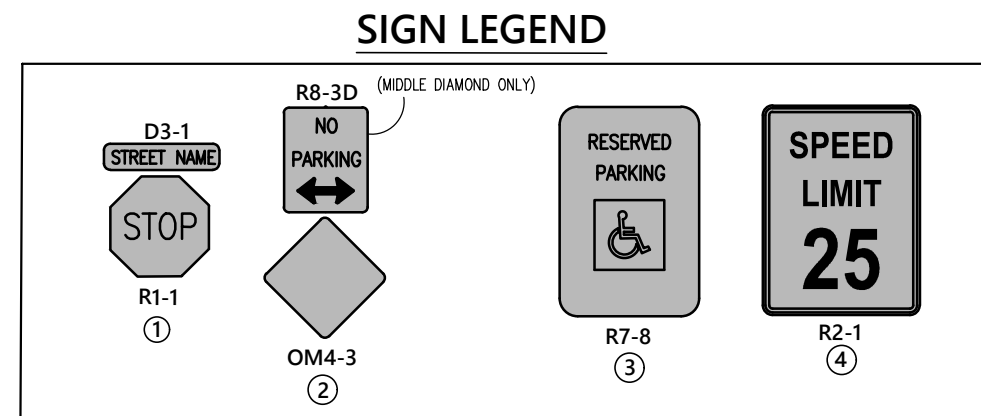


NOTE:
1. ALL SIDEWALKS SHALL BE CONSTRUCTED BY THE DEVELOPER PRIOR TO ACCEPTANCE OF FINAL PLAT.
2. CONTRACTOR SHALL PROVIDE ADEQUATE TRAFFIC CONTROL DEVICES AND SAFETY MEASURES FOR THE CONSTRUCTION WORK WITHIN PUBLIC RIGHTS-OF-WAY IN ACCORDANCE WITH PART 6 OF THE LATEST EDITION OF THE MANUAL ON UNIFORM TRAFFIC CONTROL DEVICES (MUTCD).

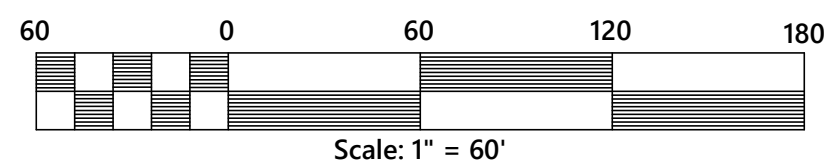

REVISIONS	
Date	---
Date	---
Date	---
Date	---
Date	---
Date	---
Date	---
Date	---

All documents, including Drawings and Bid Specifications, prepared or furnished by Firms listed on face, are instruments of service in respect of the client and firms listed on face, shall retain an ownership and property interest therein whether or not the Project is completed. Such documents are not intended to be represented to be suitable for reuse by the Client or others on extensions of the Project or on any other project. Any reuse without written verification by Firms listed on face will entitle Firms listed on face to further compensation at rates to be agreed upon by Firms listed on face and the Client.

MULLINS, LLC
CIVIL ENGINEERING, DEVELOPMENT DESIGN
SURVEYING, LANDSCAPE ARCHITECTURE
2101 West Clinton Avenue, Suite 503, Huntsville, AL 35895
(256) 690-5312

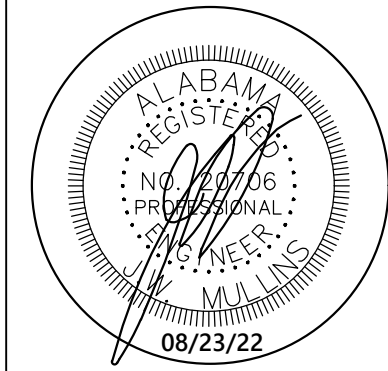

MUSCADINE PLACE SUBDIVISION
FOLEY, ALABAMA

SITE PLAN

Job No. 21-114P
Date: 08/23/2022
Drawn By: ETM
Checked By: JWM

SHEET NUMBER
4

PREPARED FOR: BRELAND HOMES COASTAL, LLC