



FRONT ELEVATION

1/4" = 1'-0"
ALL SLOPES 10/12 U.O.N.




REAR ELEVATION

1/4" = 1'-0"


NOTE:
* THIS STRUCTURE TO BE BUILT IN STRICT COMPLIANCE WITH GOVERNING MUNICIPAL CODES: (CITY, COUNTY, STATE, FEDERAL).
* CALCULATED DIMENSIONS TAKE PRECEDENCE OVER SCALED DIMENSIONS.
* CONTRACTOR TO VERIFY ALL MEASUREMENTS ON JOB SITE.
* STRUCTURAL AND FRAMING MEMBERS INDICATED ARE BASED ONLY ON SPECIES OF LUMBER THAT SATISFY THE SPAN.
* ANY STRUCTURAL AND FRAMING MEMBERS NOT INDICATED ARE TO BE SIZED BY CONTRACTOR.
* CONTRACTOR TO CONFIRM THE SIZES, SPACING, AND SPECIES OF LUMBER OF ALL STRUCTURAL AND FRAMING MEMBERS.

The Plan Shop
1428 S. Broadway Sulphur Springs, Texas 75482


DATE	06-14-23	(903) 439-0080	DRAWN BY	KBG	SHEET	1
PLAN NO.	11422	Designed For	CKD	JB	OF	4
		The Baezas				

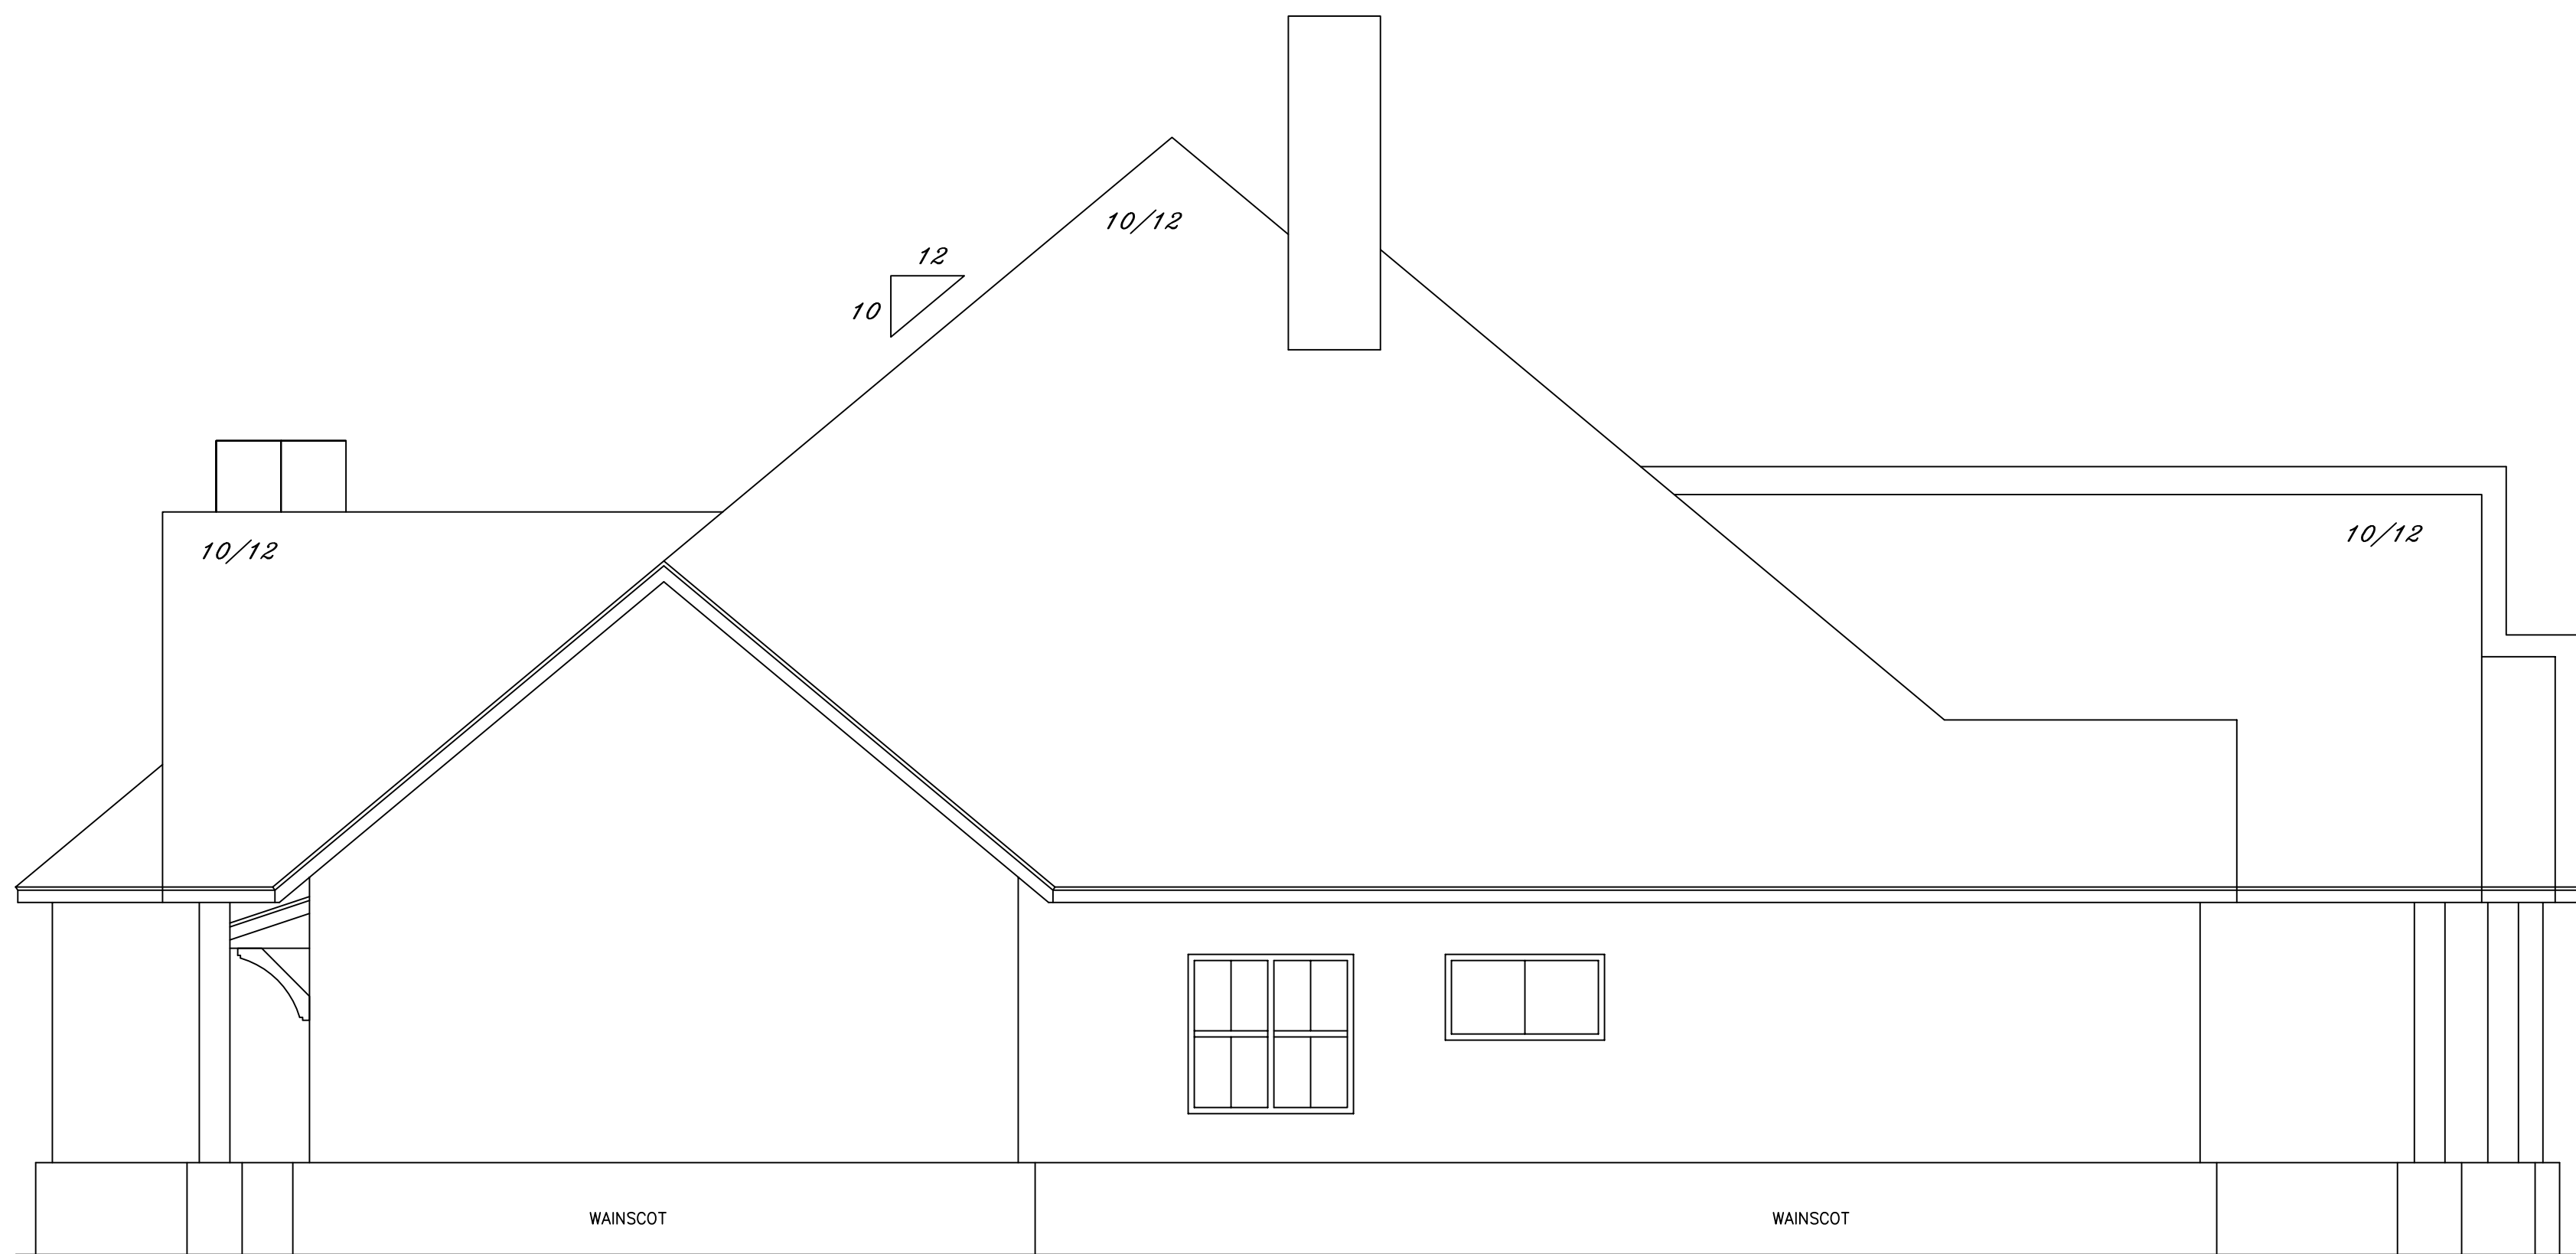

LEFT ELEVATION
1/4" = 1'-0"

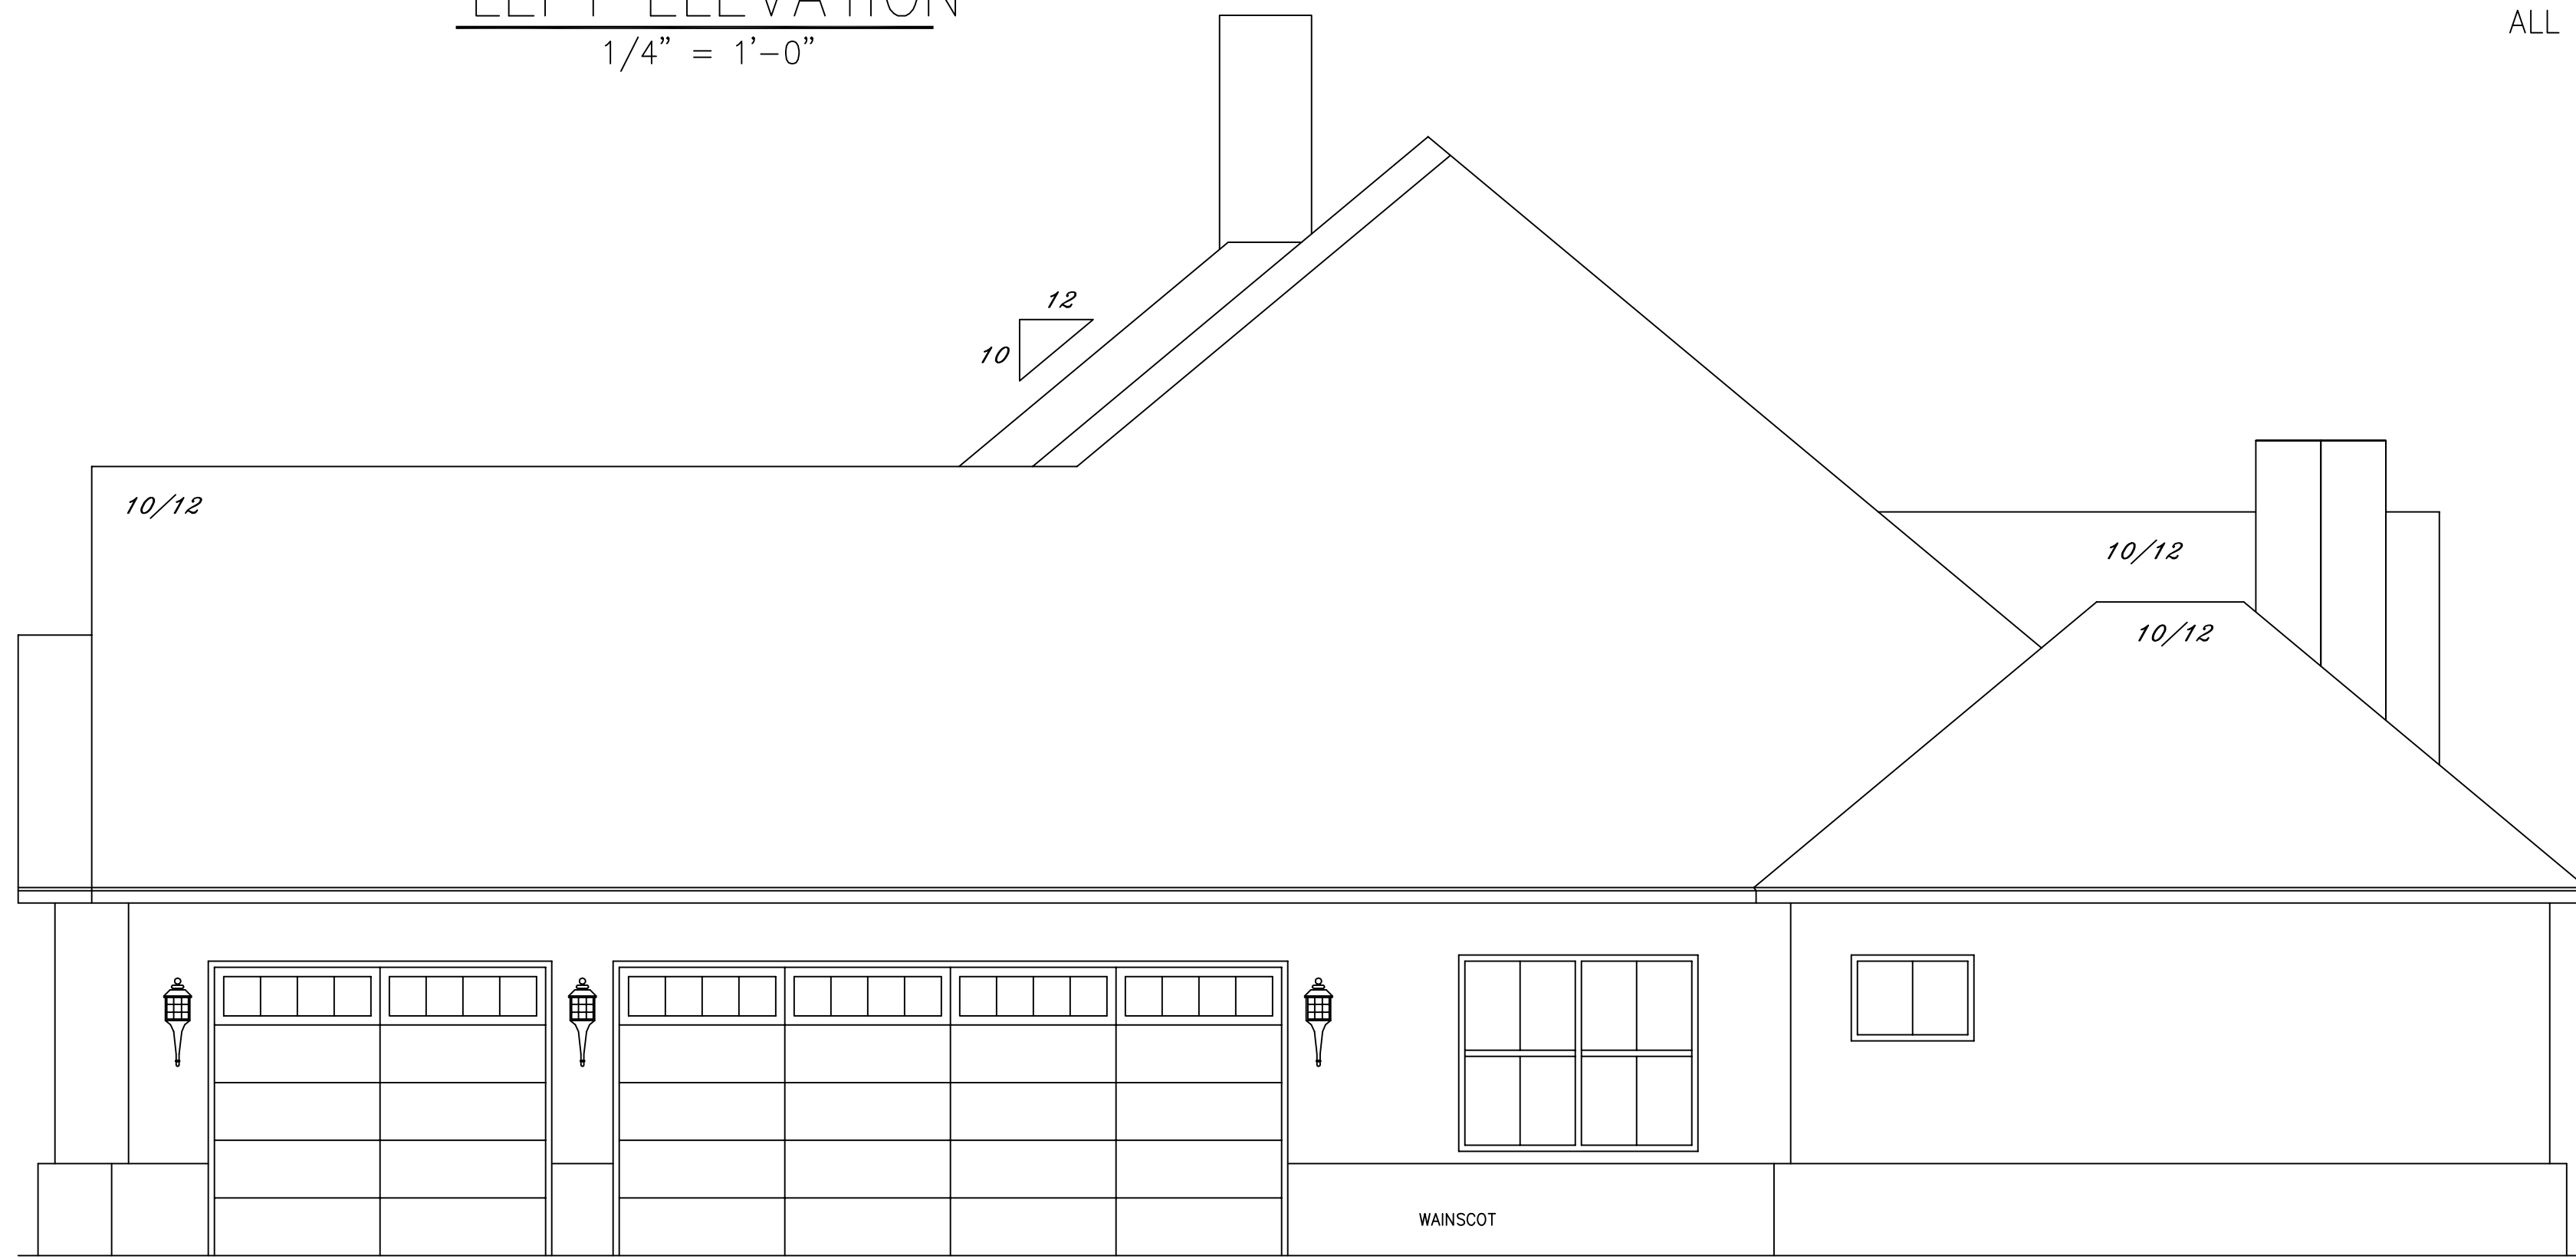

RIGHT ELEVATION
1/4" = 1'-0"

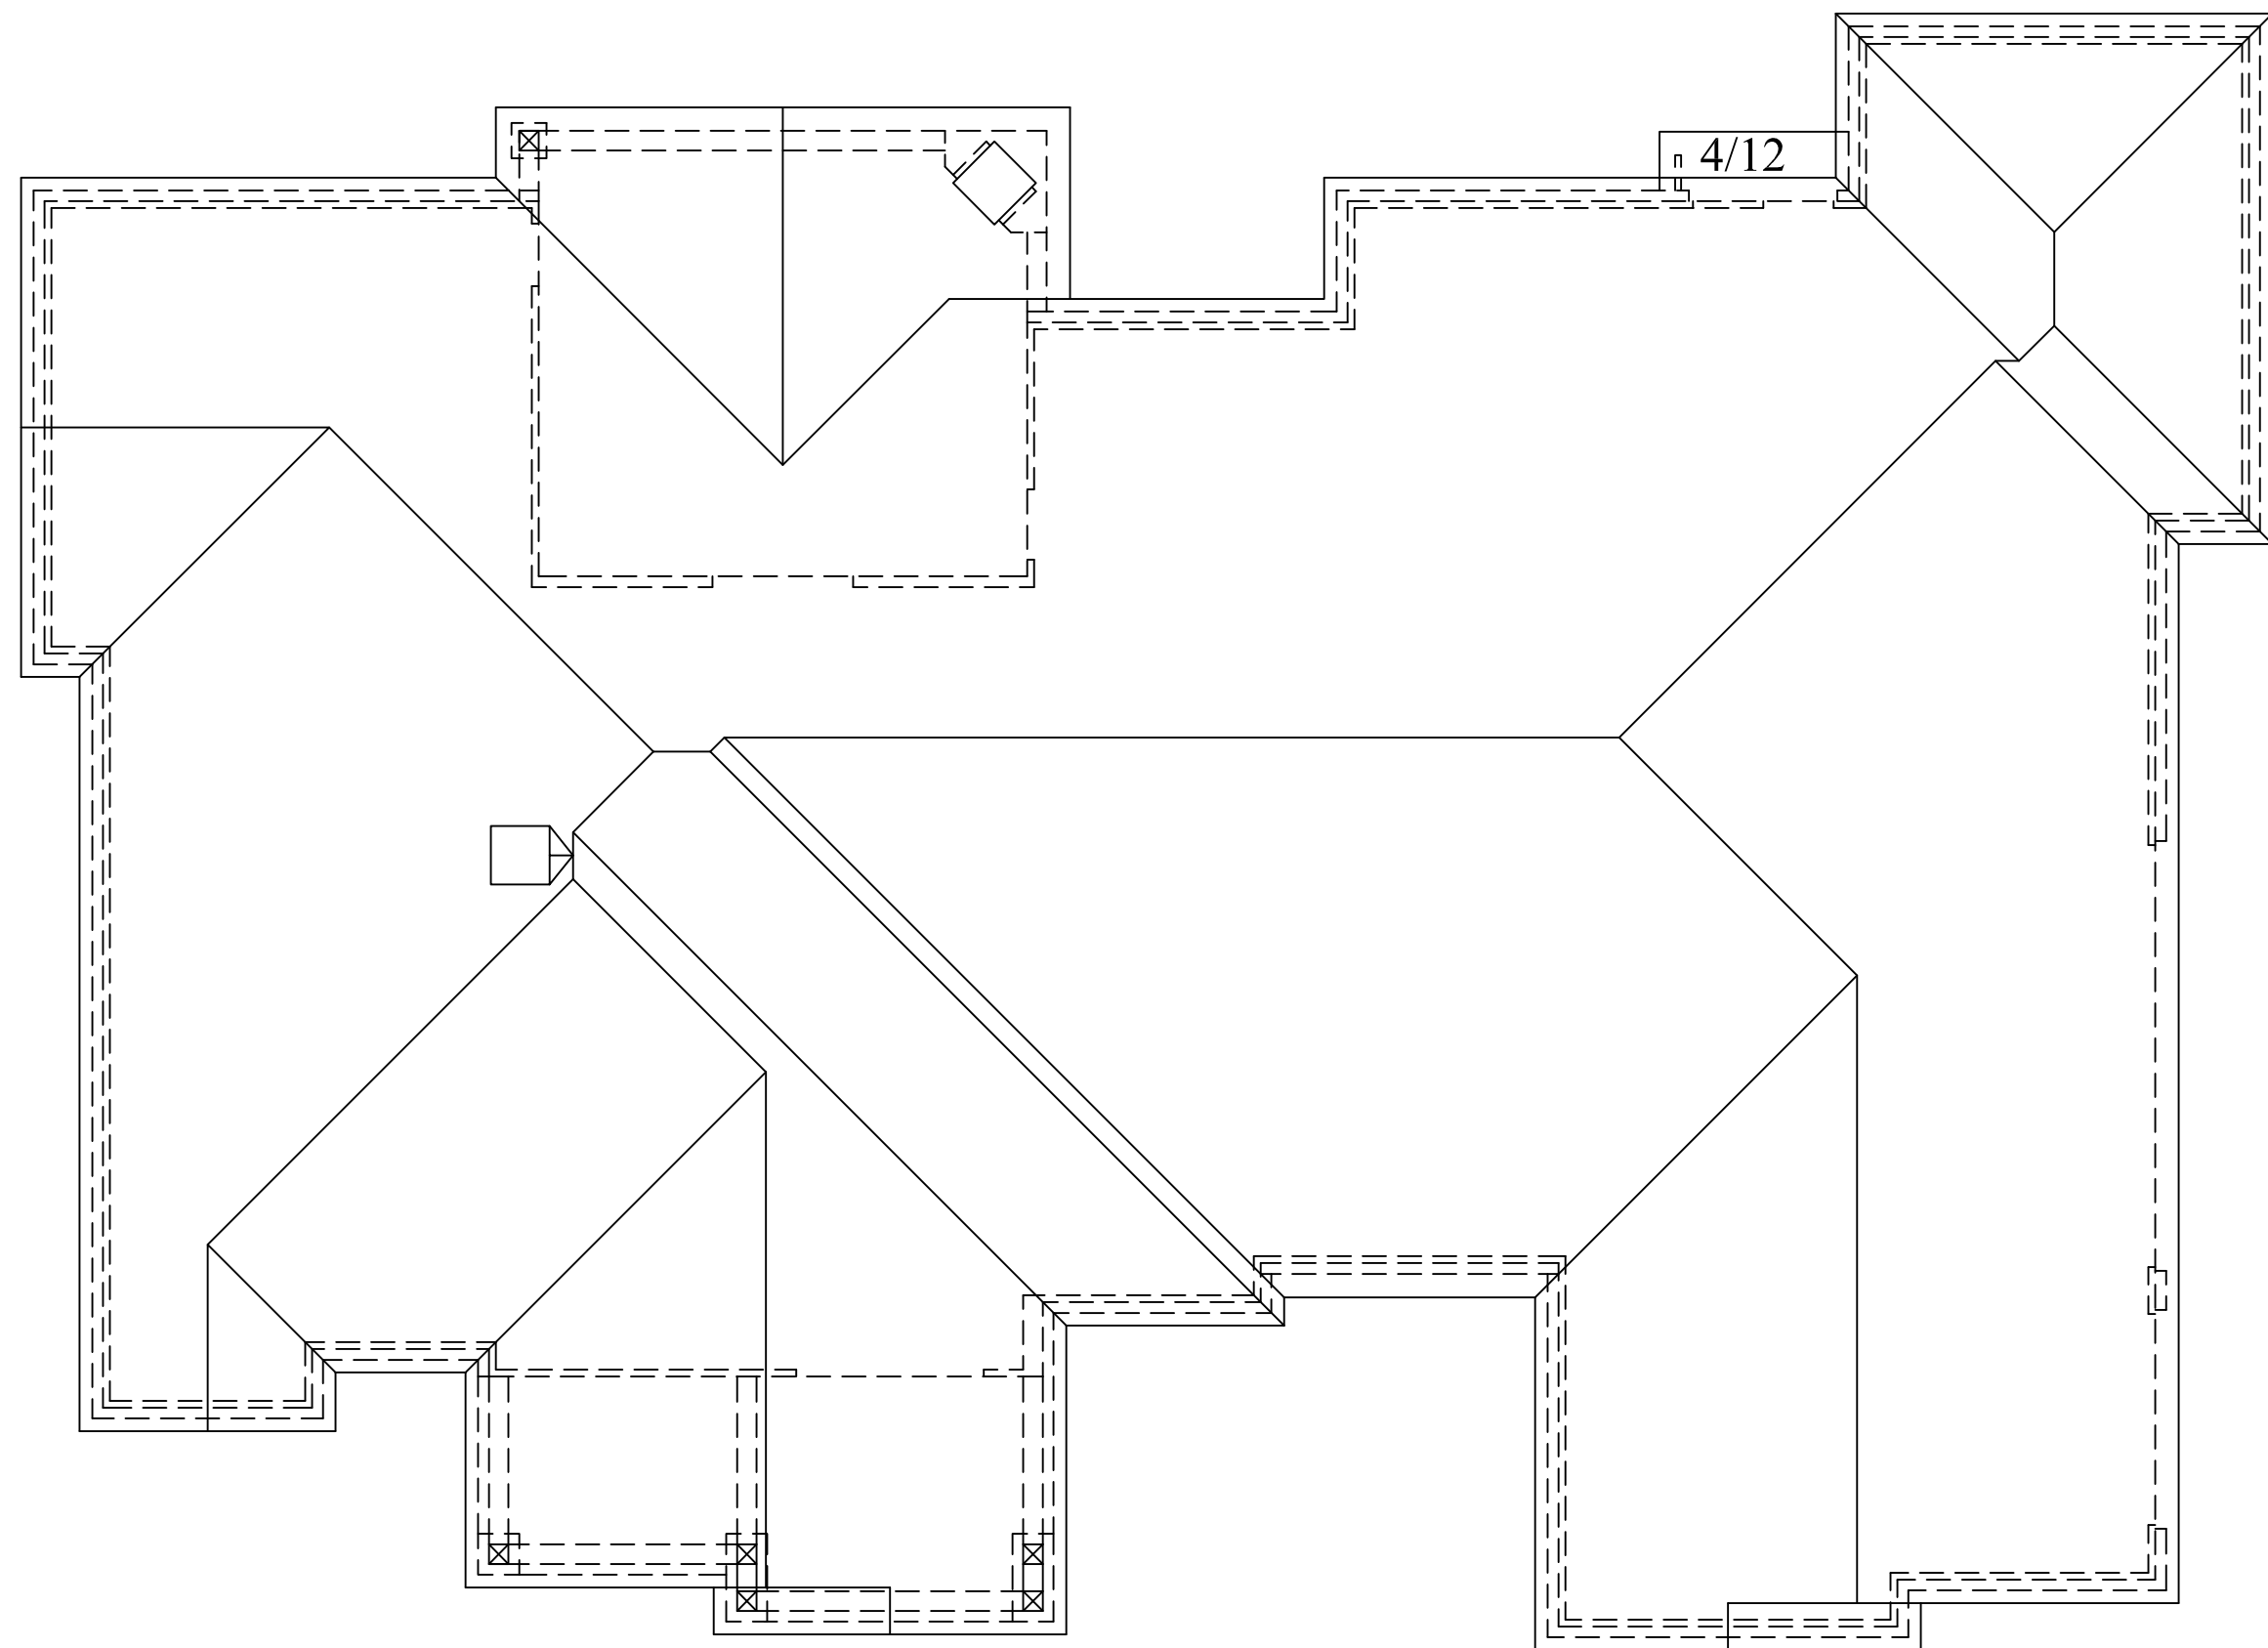


ROOF PLAN

1/8" = 1'-0"
ALL SLOPES 10/12 U.O.N.


NOTE:
* THIS STRUCTURE TO BE BUILT IN STRICT COMPLIANCE WITH GOVERNING MUNICIPAL CODES (CITY, COUNTY, STATE, FEDERAL).
* CALCULATED DIMENSIONS TAKE PRECEDENCE OVER SCALED DIMENSIONS.
* CONTRACTOR TO VERIFY ALL MEASUREMENTS ON JOB SITE.
* STRUCTURAL AND FRAMING MEMBERS INDICATED ARE BASED ONLY ON SPECIES OF LUMBER THAT SATISFY THE SPAN.
* ANY STRUCTURAL AND FRAMING MEMBERS NOT INDICATED ARE TO BE SIZED BY CONTRACTOR.
* CONTRACTOR TO CONFIRM THE SIZES, SPACING, AND SPECIES OF LUMBER OF ALL STRUCTURAL AND FRAMING MEMBERS.

The Plan Shop
1428 S. Broadway Sulphur Springs, Texas 75482

DATE	06-14-23	DRWN BY	KBG	SHEET	2
PLAN NO.	11422	CKD	JB	DF	4

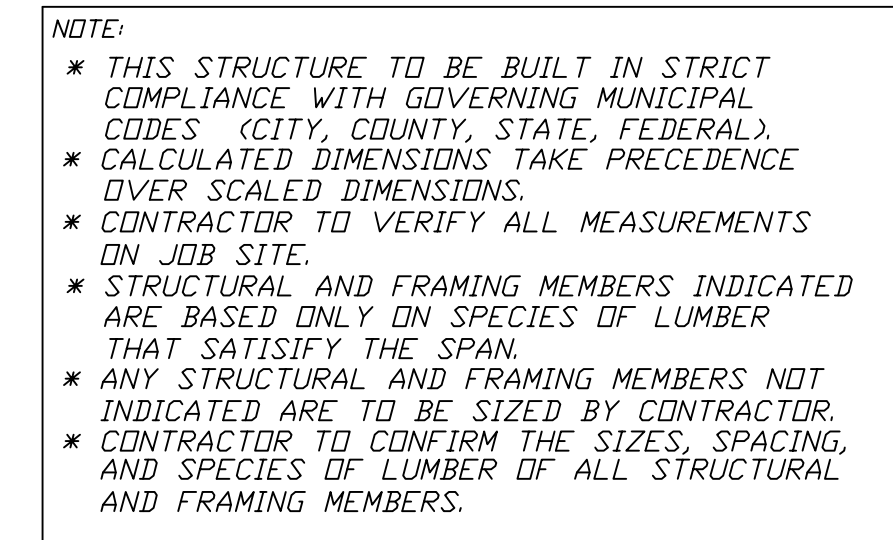

FLOOR PLAN 1/4"=1'-0"

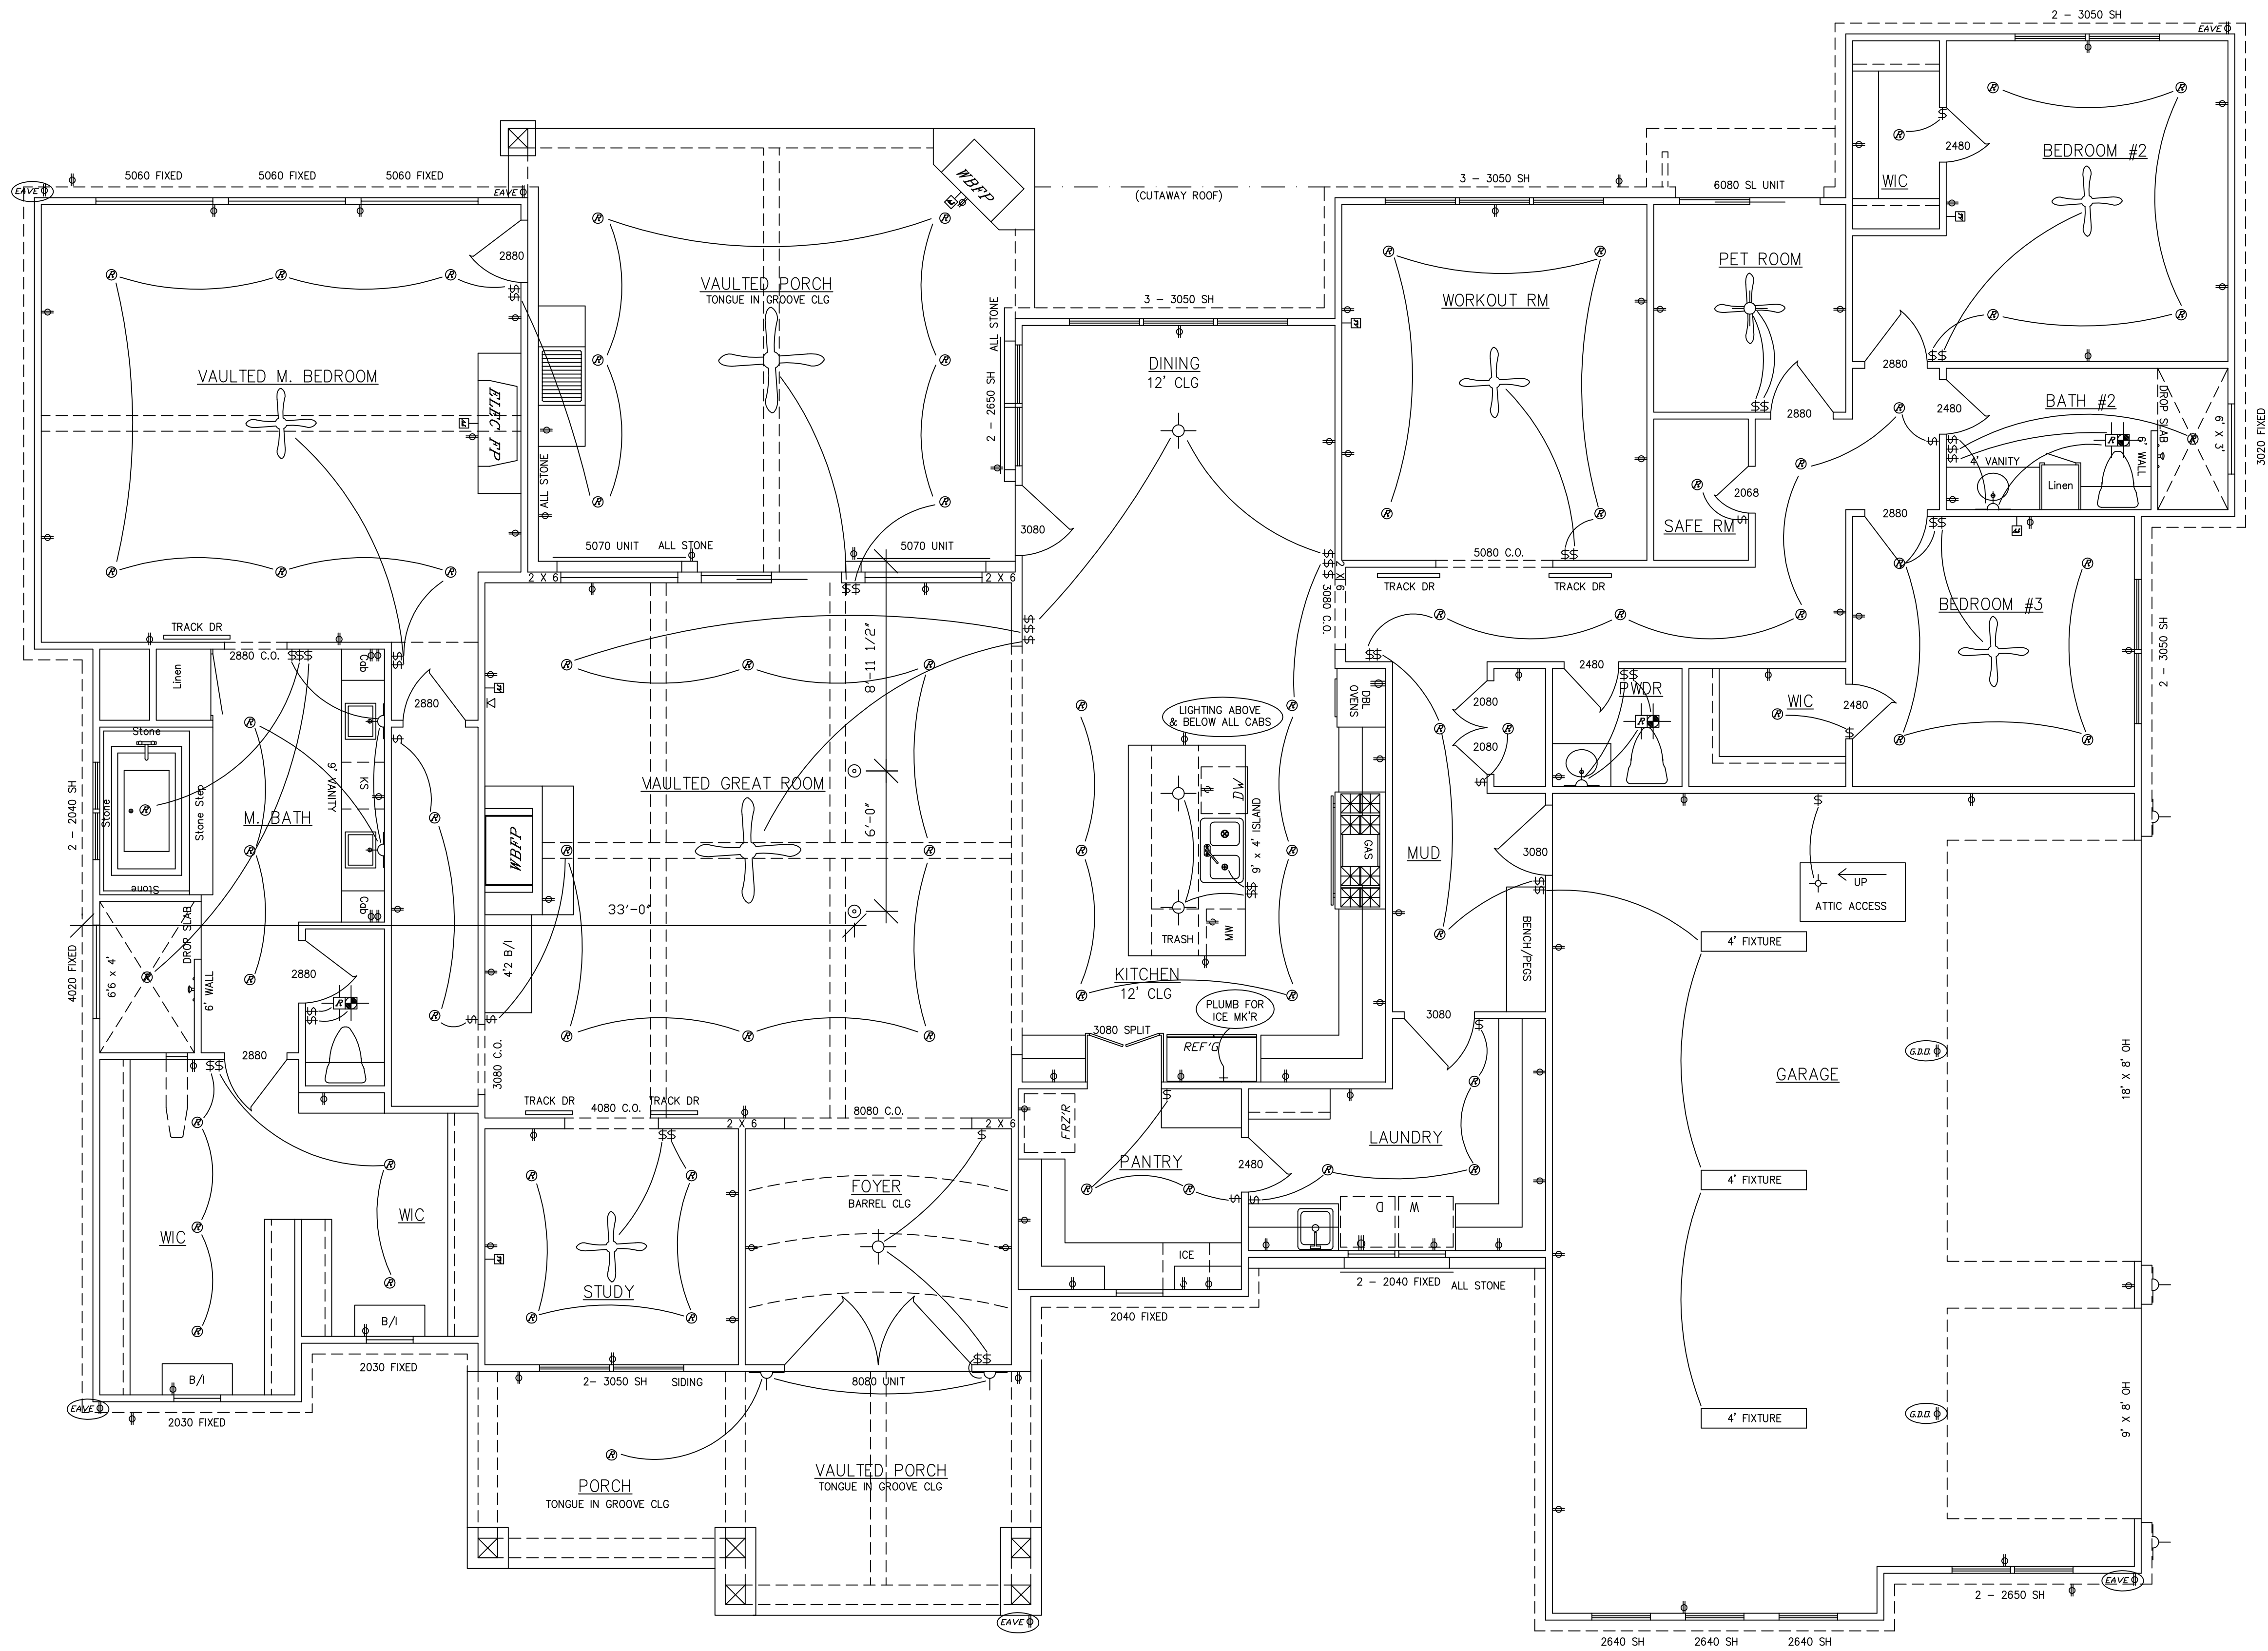

NOTE:
* THIS STRUCTURE TO BE BUILT IN STRICT COMPLIANCE WITH GOVERNING MUNICIPAL CODES (CITY, COUNTY, STATE, FEDERAL).
* CALCULATED DIMENSIONS TAKE PRECEDENCE OVER SCALED DIMENSIONS.
* CONTRACTOR TO VERIFY ALL MEASUREMENTS ON JOB SITE.
* STRUCTURAL AND FRAMING MEMBERS INDICATED ARE BASED ONLY ON SPECIES OF LUMBER THAT SATISFY THE SPAN.
* ANY STRUCTURAL AND FRAMING MEMBERS NOT INDICATED ARE TO BE SIZED BY CONTRACTOR.
* CONTRACTOR TO CONFIRM THE SIZES, SPACING, AND SPECIES OF LUMBER OF ALL STRUCTURAL AND FRAMING MEMBERS.

ELEC/LIGHTING 1/4"=1'-0"

SYMBOLS			
⬤	110V PLUG	+	LIGHT FIXTURE
⬤	220V PLUG	⬤	LIGHT SWITCH
K	TELEPHONE	+	CEILING FAN
⬤	CABLE/ANTENNA	H	HOSE BIBB
D.V.	DRYER VENT	⬤	FLOOD LIGHT
G.D.O.	GARAGE DOOR OPENER	⬤	FLOOR OUTLET

The Plan Shop
1428 S. Broadway Sulphur Springs, Texas 75482
(903) 439-0080
Designed For
The Baesas

DATE	06-14-23	DRWN BY	KBG	SHEET	4
PLAN NO.	11422	CKD.	JB	OF	4