

PROPOSED FIRST FLOOR PLAN


PERIOD
ARCHITECTURE
— DESIGNING BEAUTIFUL PLACES —


PROPOSED NEW MODEL HOME FOR:


TERRANOVA EQUESTRIAN ESTATE
TRACT B, HUNT CLUB DRIVE, TERRANOVA ESTATES
MANATEE COUNTY, FLORIDA

PROJECT
NUMBER: 2331

A-1.1

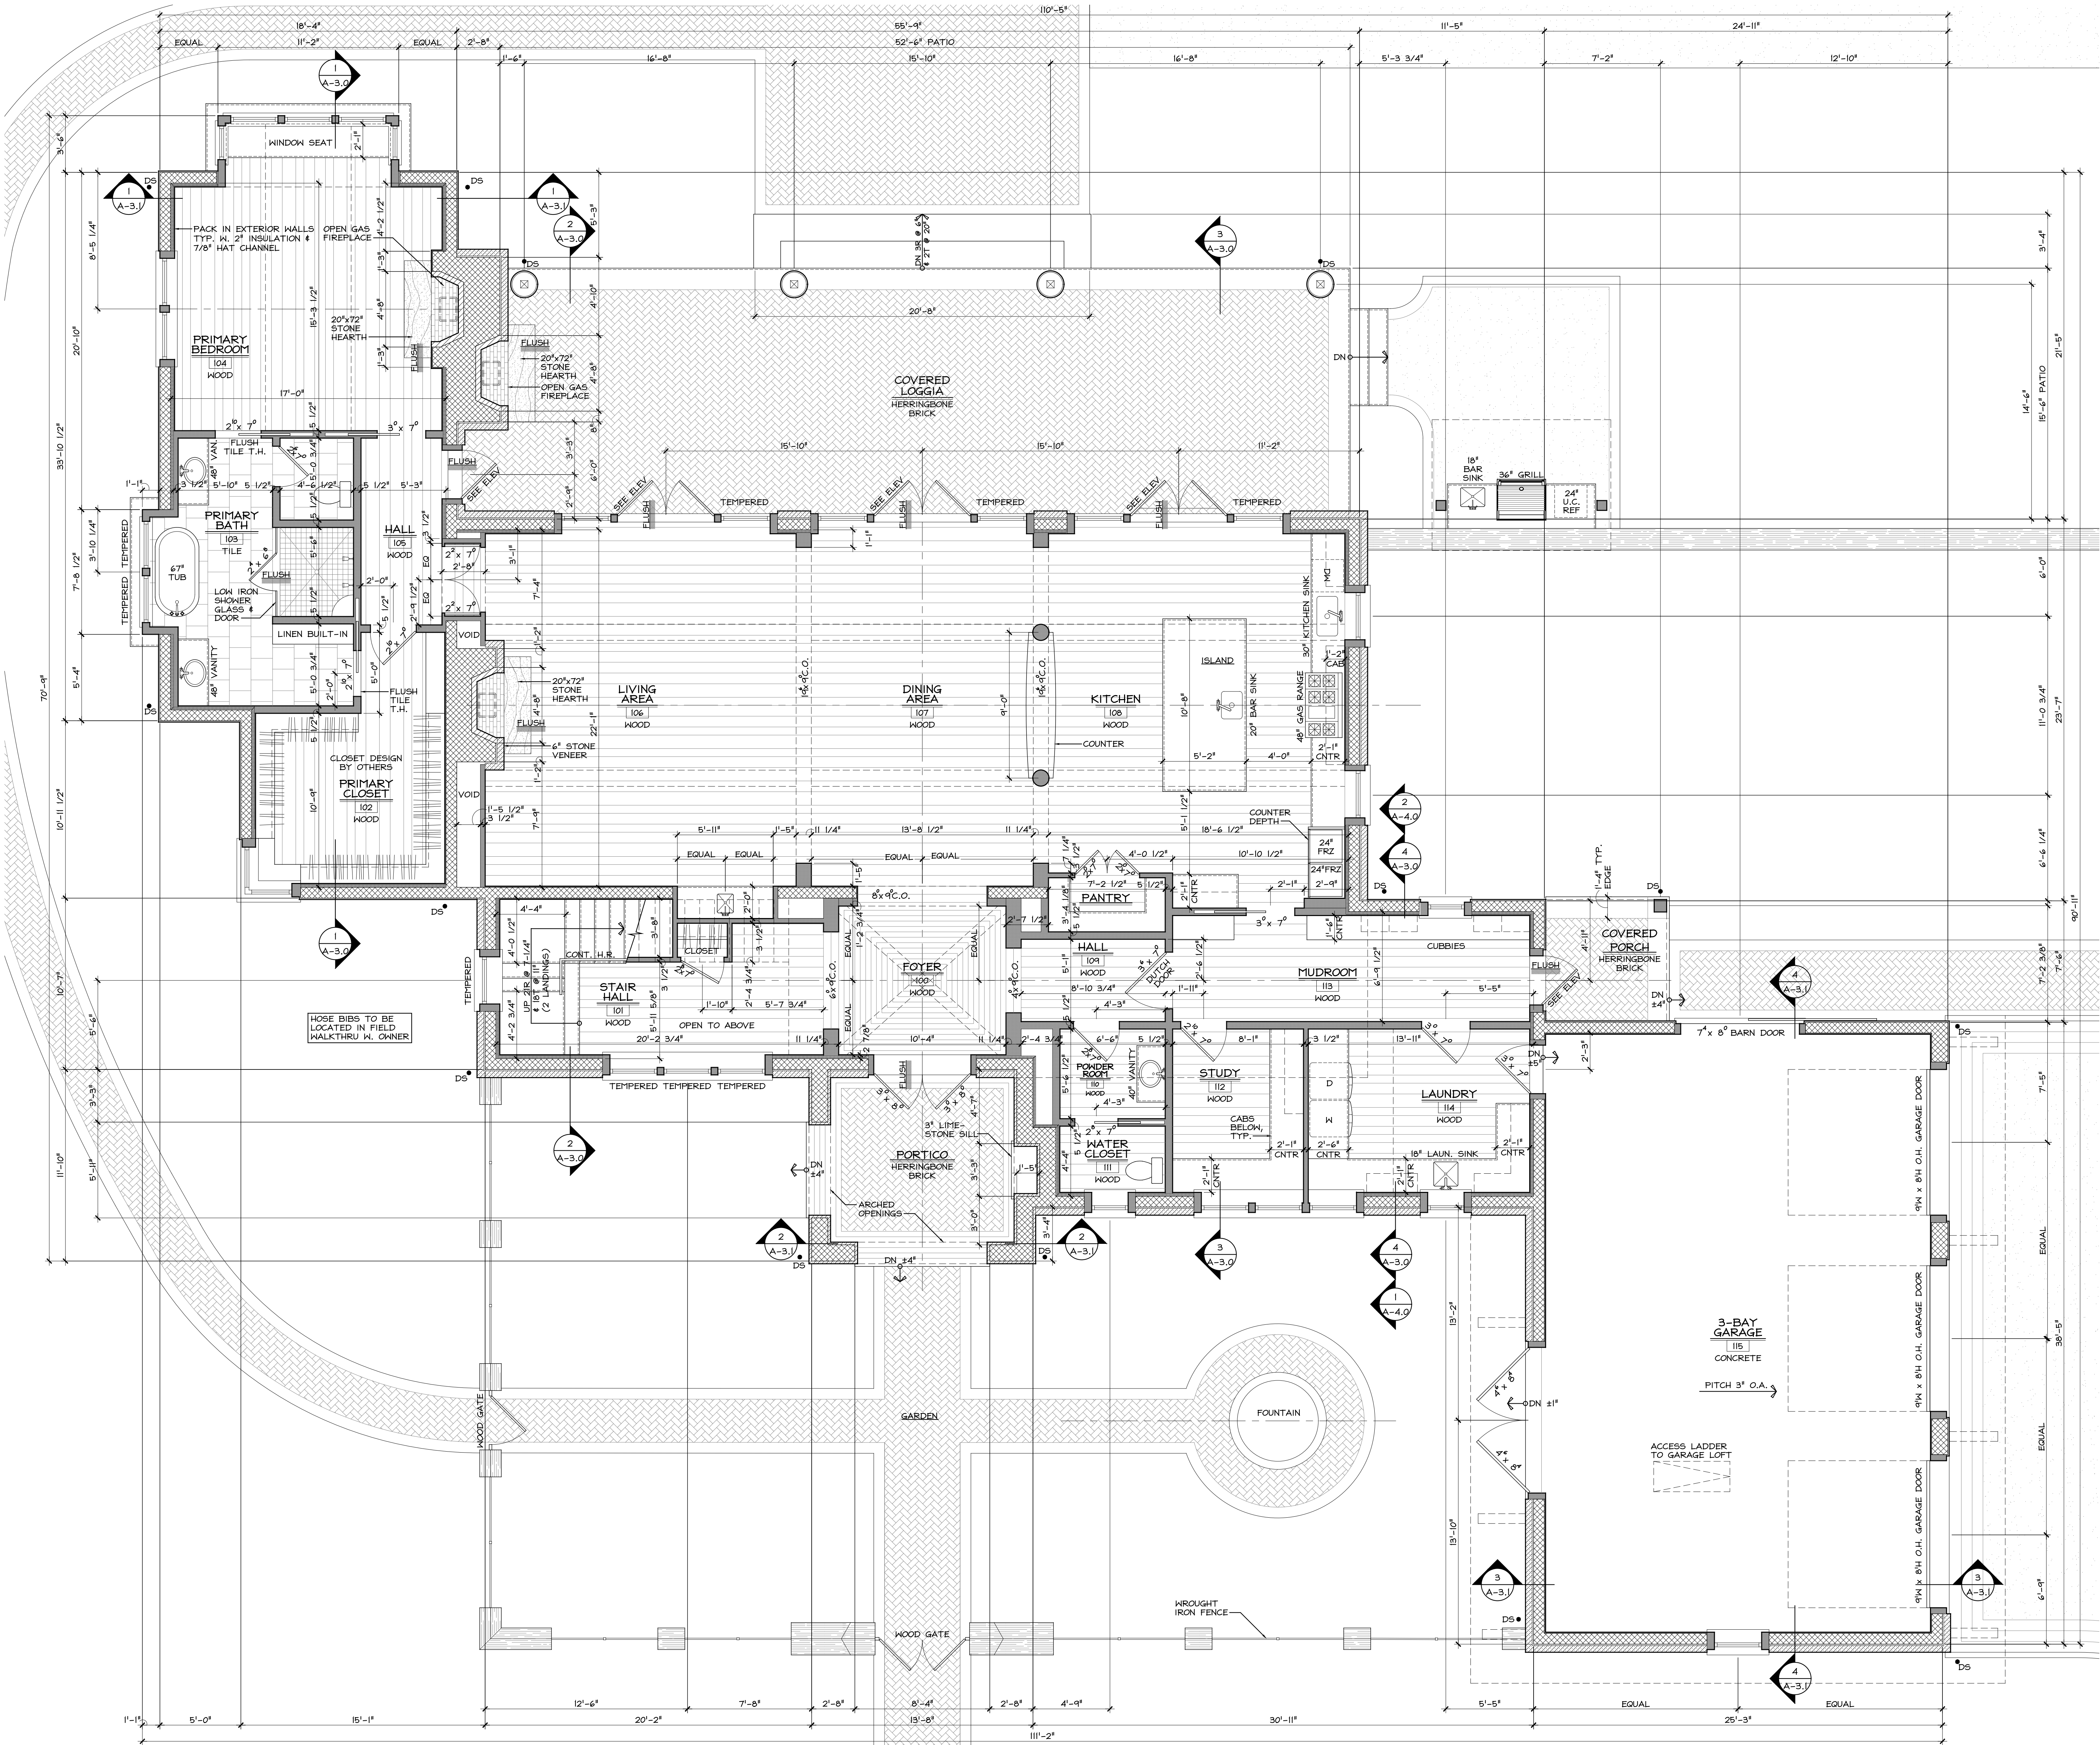

 WALL KEY	
	NEW FRAME WALLS
	STONE VENEER WALLS
	CONCRETE BLOCK WALLS (SEE STRUCTURAL KEY FOR MORE INFO)
	BRICK (FIREBRICK AT FIREPLACE)
	SOUND ATTENUATION
	2" RIGID INSULATION

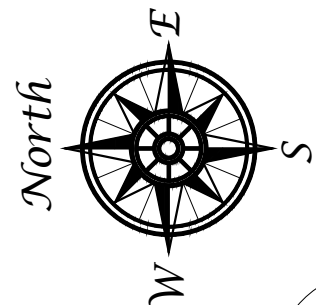

1
A-1.1
PROPOSED FIRST FLOOR PLAN
SCALE: 1/4" = 1'-0"

PROPOSED SECOND FLOOR PLAN


PERIOD
ARCHITECTURE
— DESIGNING BEAUTIFUL PLACES —

PROPOSED NEW MODEL HOME FOR:

TERRANOVA EQUESTRIAN ESTATE
TRACT B, HUNT CLUB DRIVE, TERRANOVA ESTATES
MANATEE COUNTY, FLORIDA

PROJECT
NUMBER: 2331

A-1.2

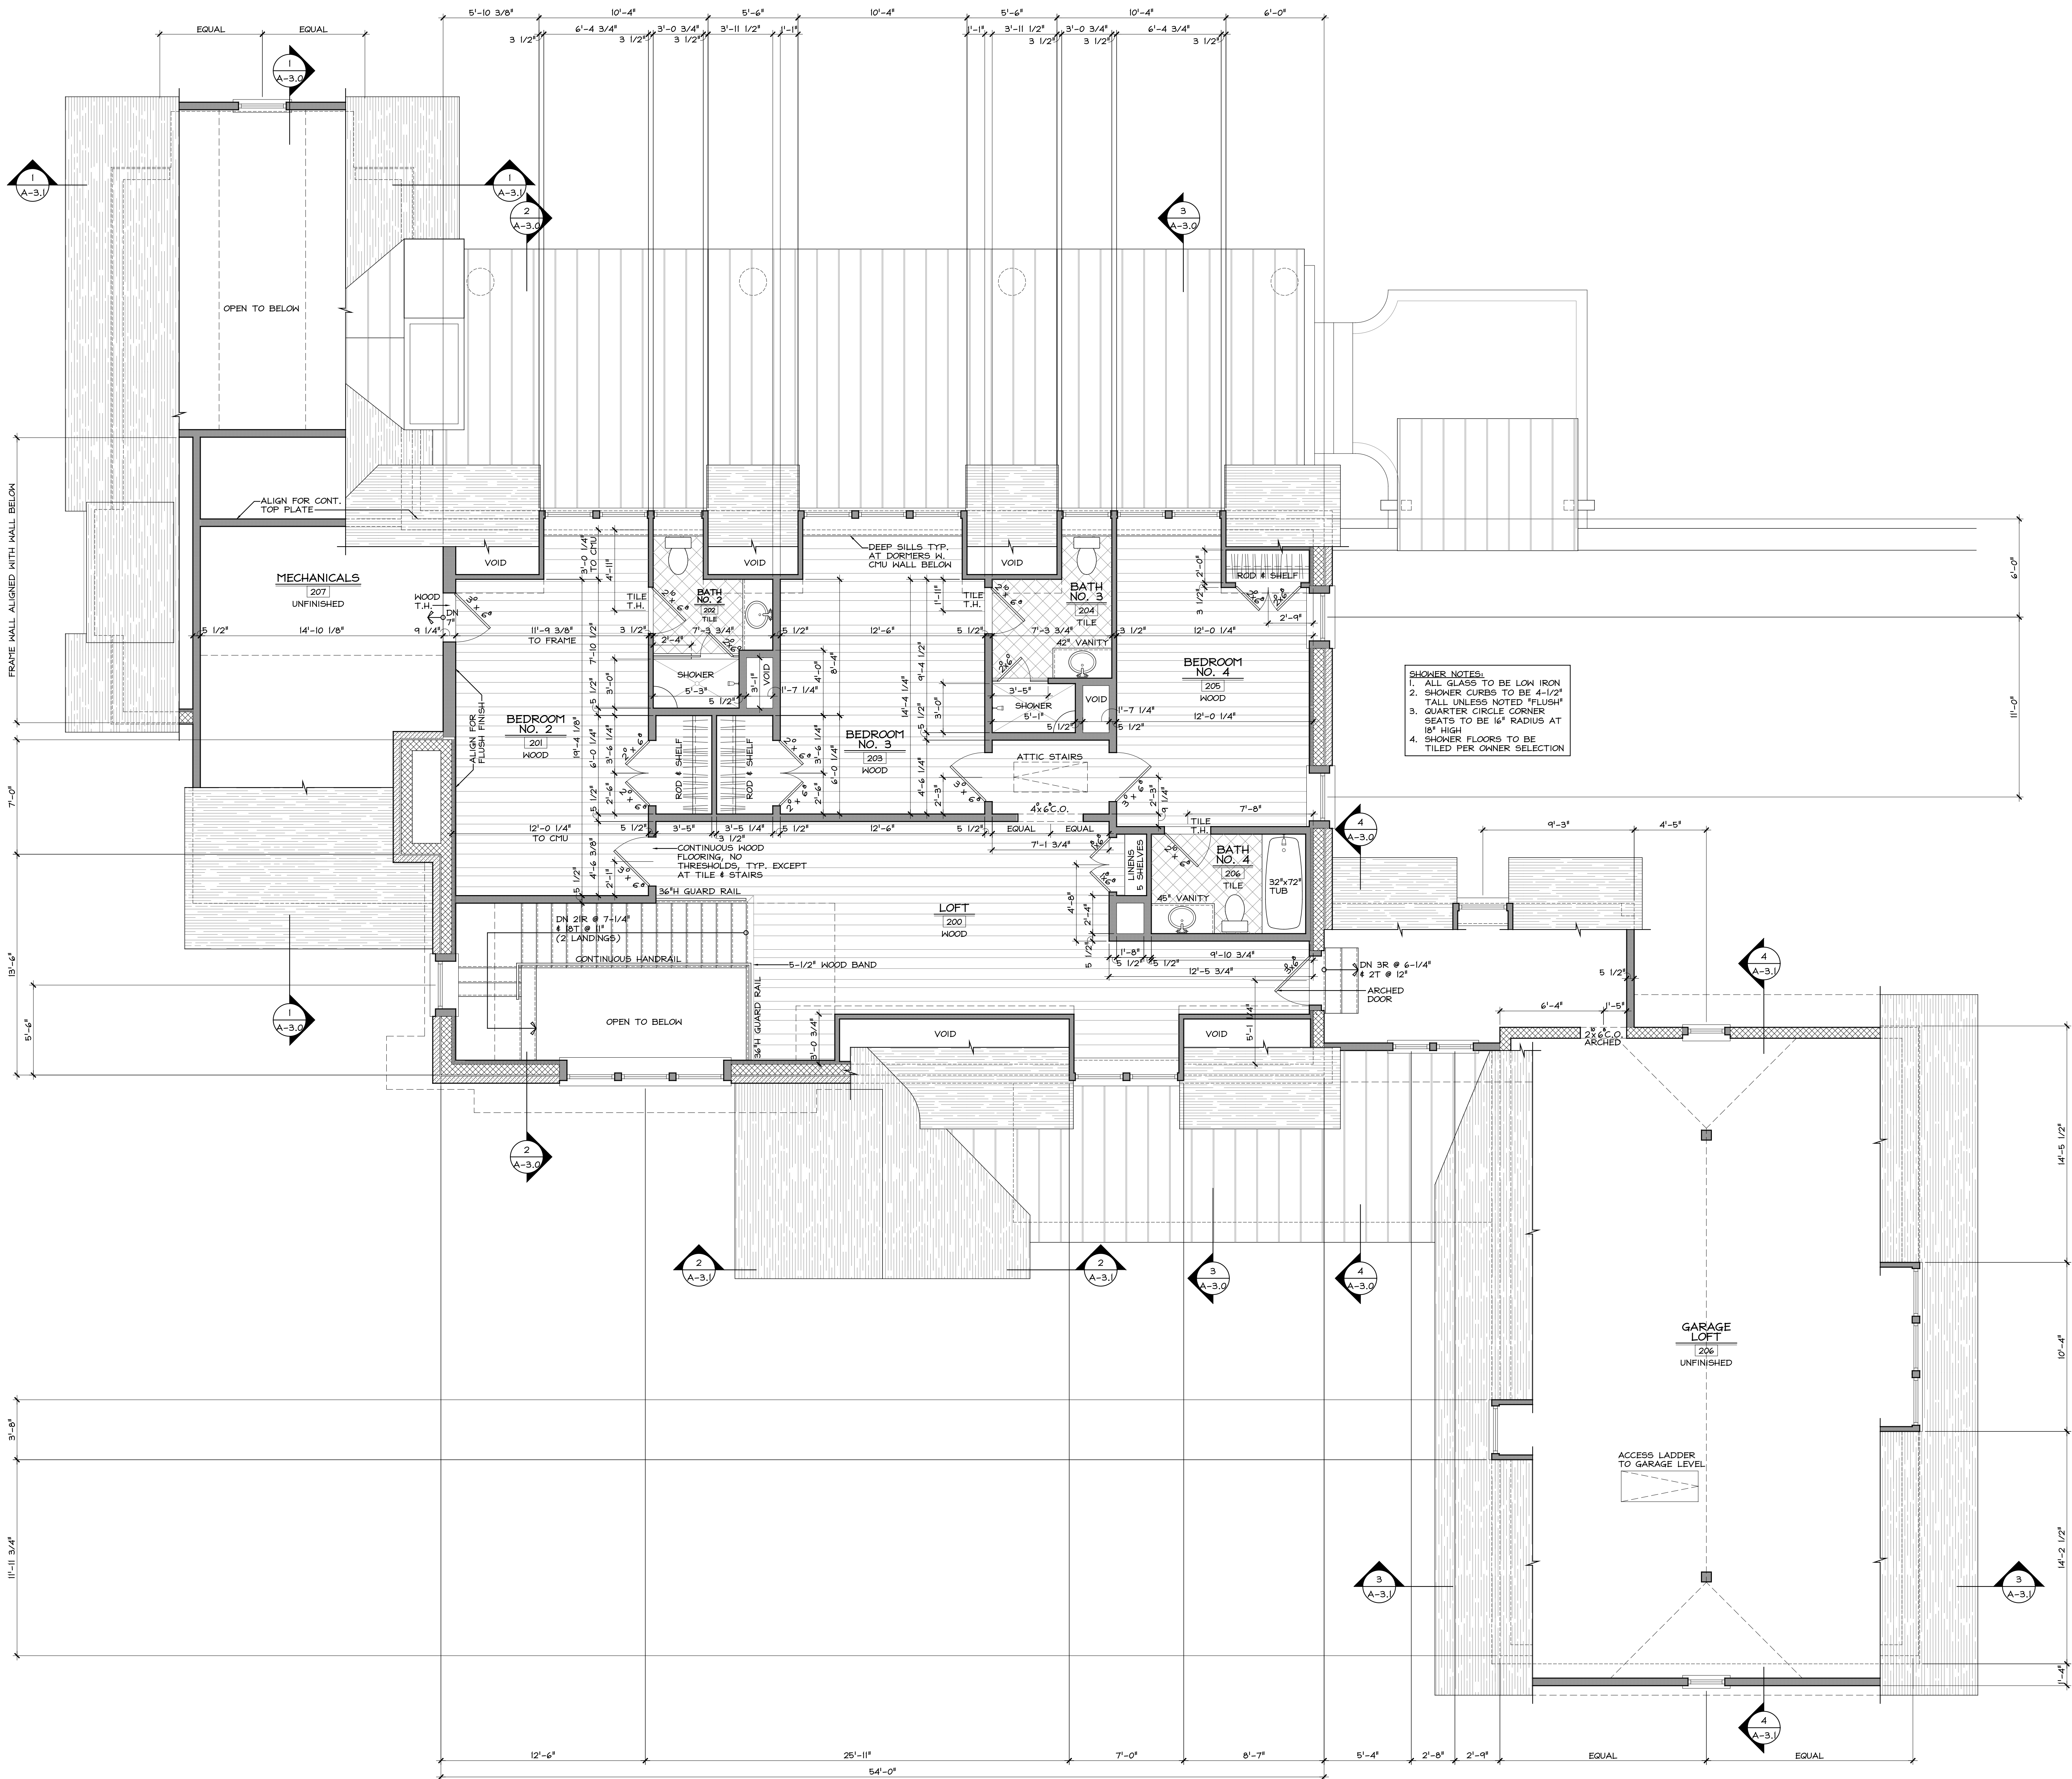

PROPOSED SECOND FLOOR PLAN
SCALE: 1/4" = 1'-0"

