


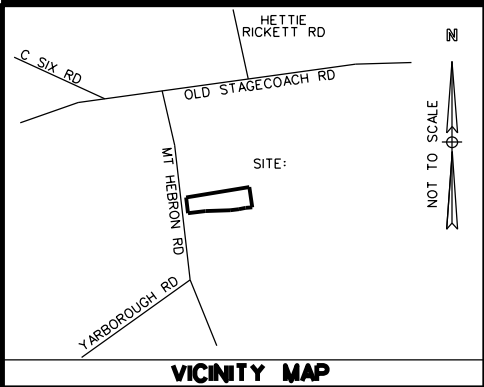


LEGEND:

- IPF = IRON PIN FOUND
- IPS = IRON PIN SET #5 REBAR
- CP = COMPUTED POINT
- PP = POWER POLE

REFERENCES:

- SCDOT PLAN AND PROFILE FAP #S-2108 DKT #28.391 RD S-195 IN KERSHAW COUNTY DATED MARCH 23, 1964.
- PB D23 Pg 4A
- PB 3739 Pg 111
- PB D19 Pg 7A
- PB D180 Pg 6

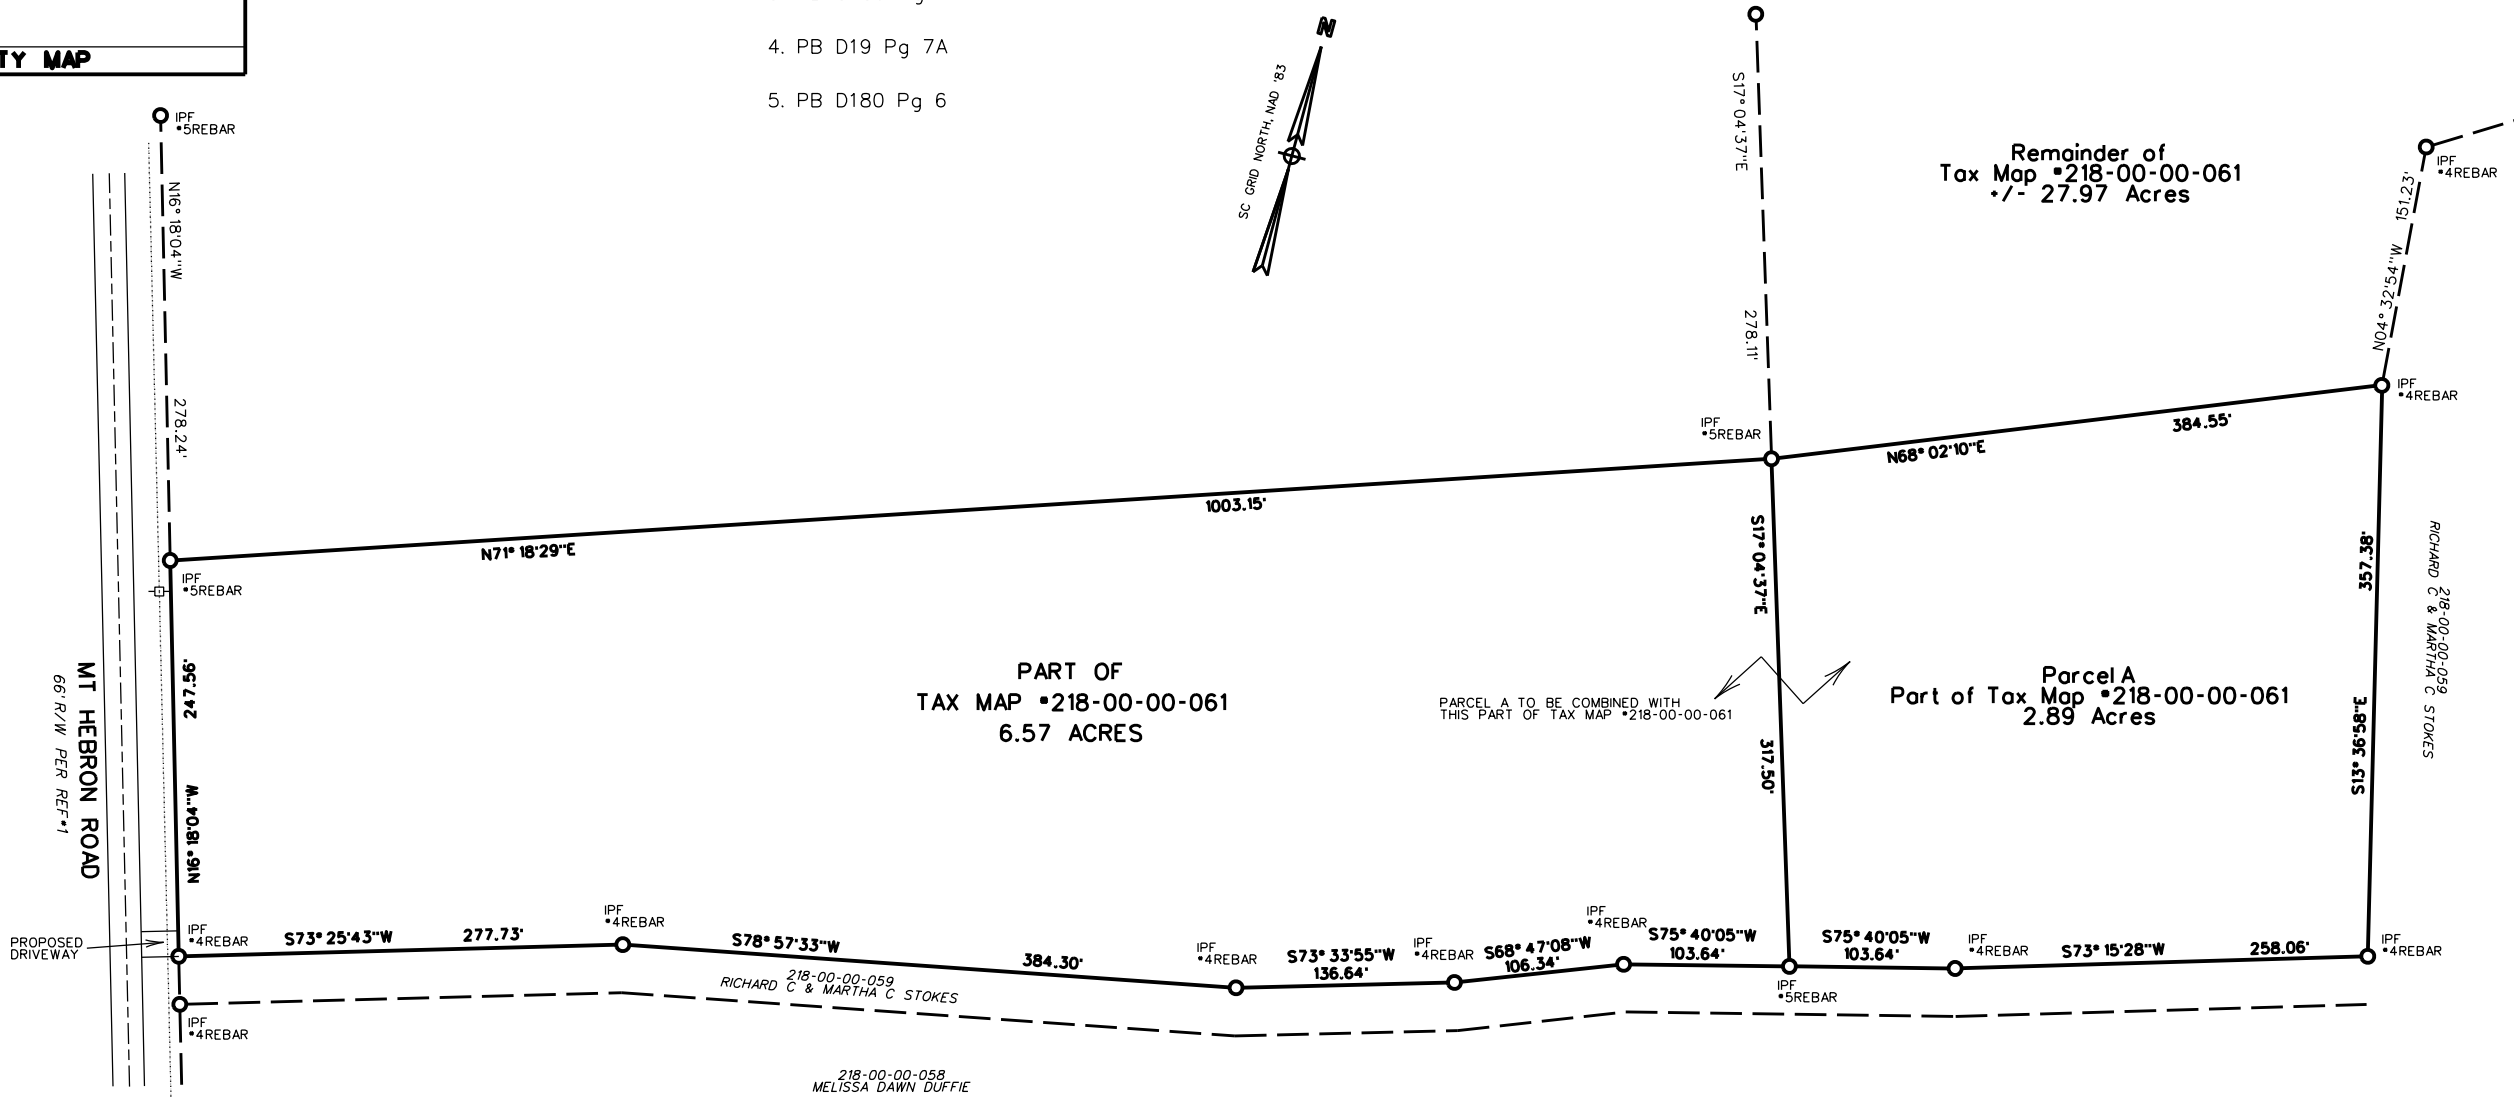


NOTES:

- THIS PLAT WAS PREPARED WITHOUT THE BENEFIT OF A TITLE EXAMINATION. THERE MAY BE EASEMENTS, RIGHTS OF WAY OR OTHER MATTERS OF RECORD NOT SHOWN HEREON.
- THIS PROPERTY IS LOCATED OUTSIDE OF KERSHAW COUNTY'S MS4 REGULATED AREA AND IS SUBJECT TO SCDHEC REGULATIONS AND GUIDELINES FOR LAND DISTURBANCE AND STORMWATER PERMITTING LATEST REVISION. PLEASE CONTACT SCDHEC FOR ALL LAND DISTURBANCE / STORMWATER PERMIT REQUIREMENTS FOR THIS SITE. SCDHEC LAND DISTURBANCE AND STORMWATER PERMITTING (803)-898-4300.
- THIS SURVEY WAS APPROVED UNDER STATE EXEMPTION. ANY FURTHER SUBDIVISION WOULD HAVE TO COMPLY WITH KERSHAW COUNTY ZLDA.




I hereby state that to the best of my professional knowledge, information, and belief, the survey shown herein was made in accordance with the requirements of the Standards of Practice Manual for Surveying in South Carolina, and meets or exceeds the requirements for a Class B survey as specified therein; also there are no visible encroachments or projections other than shown.

NICHOLAS A. LONG, SCPLS #30295

 

Hunsinger Long Associates, LLC
Land Surveying
PO Box 416
Columbia, SC 29202
(803) 243-9921

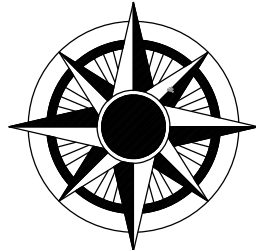

Surveyor
N. Long

Drawn By
J. Hunsinger

Checked By
N. Long

Date:
January 9, 2024

For:
DJ Creed

Project No. N/A