



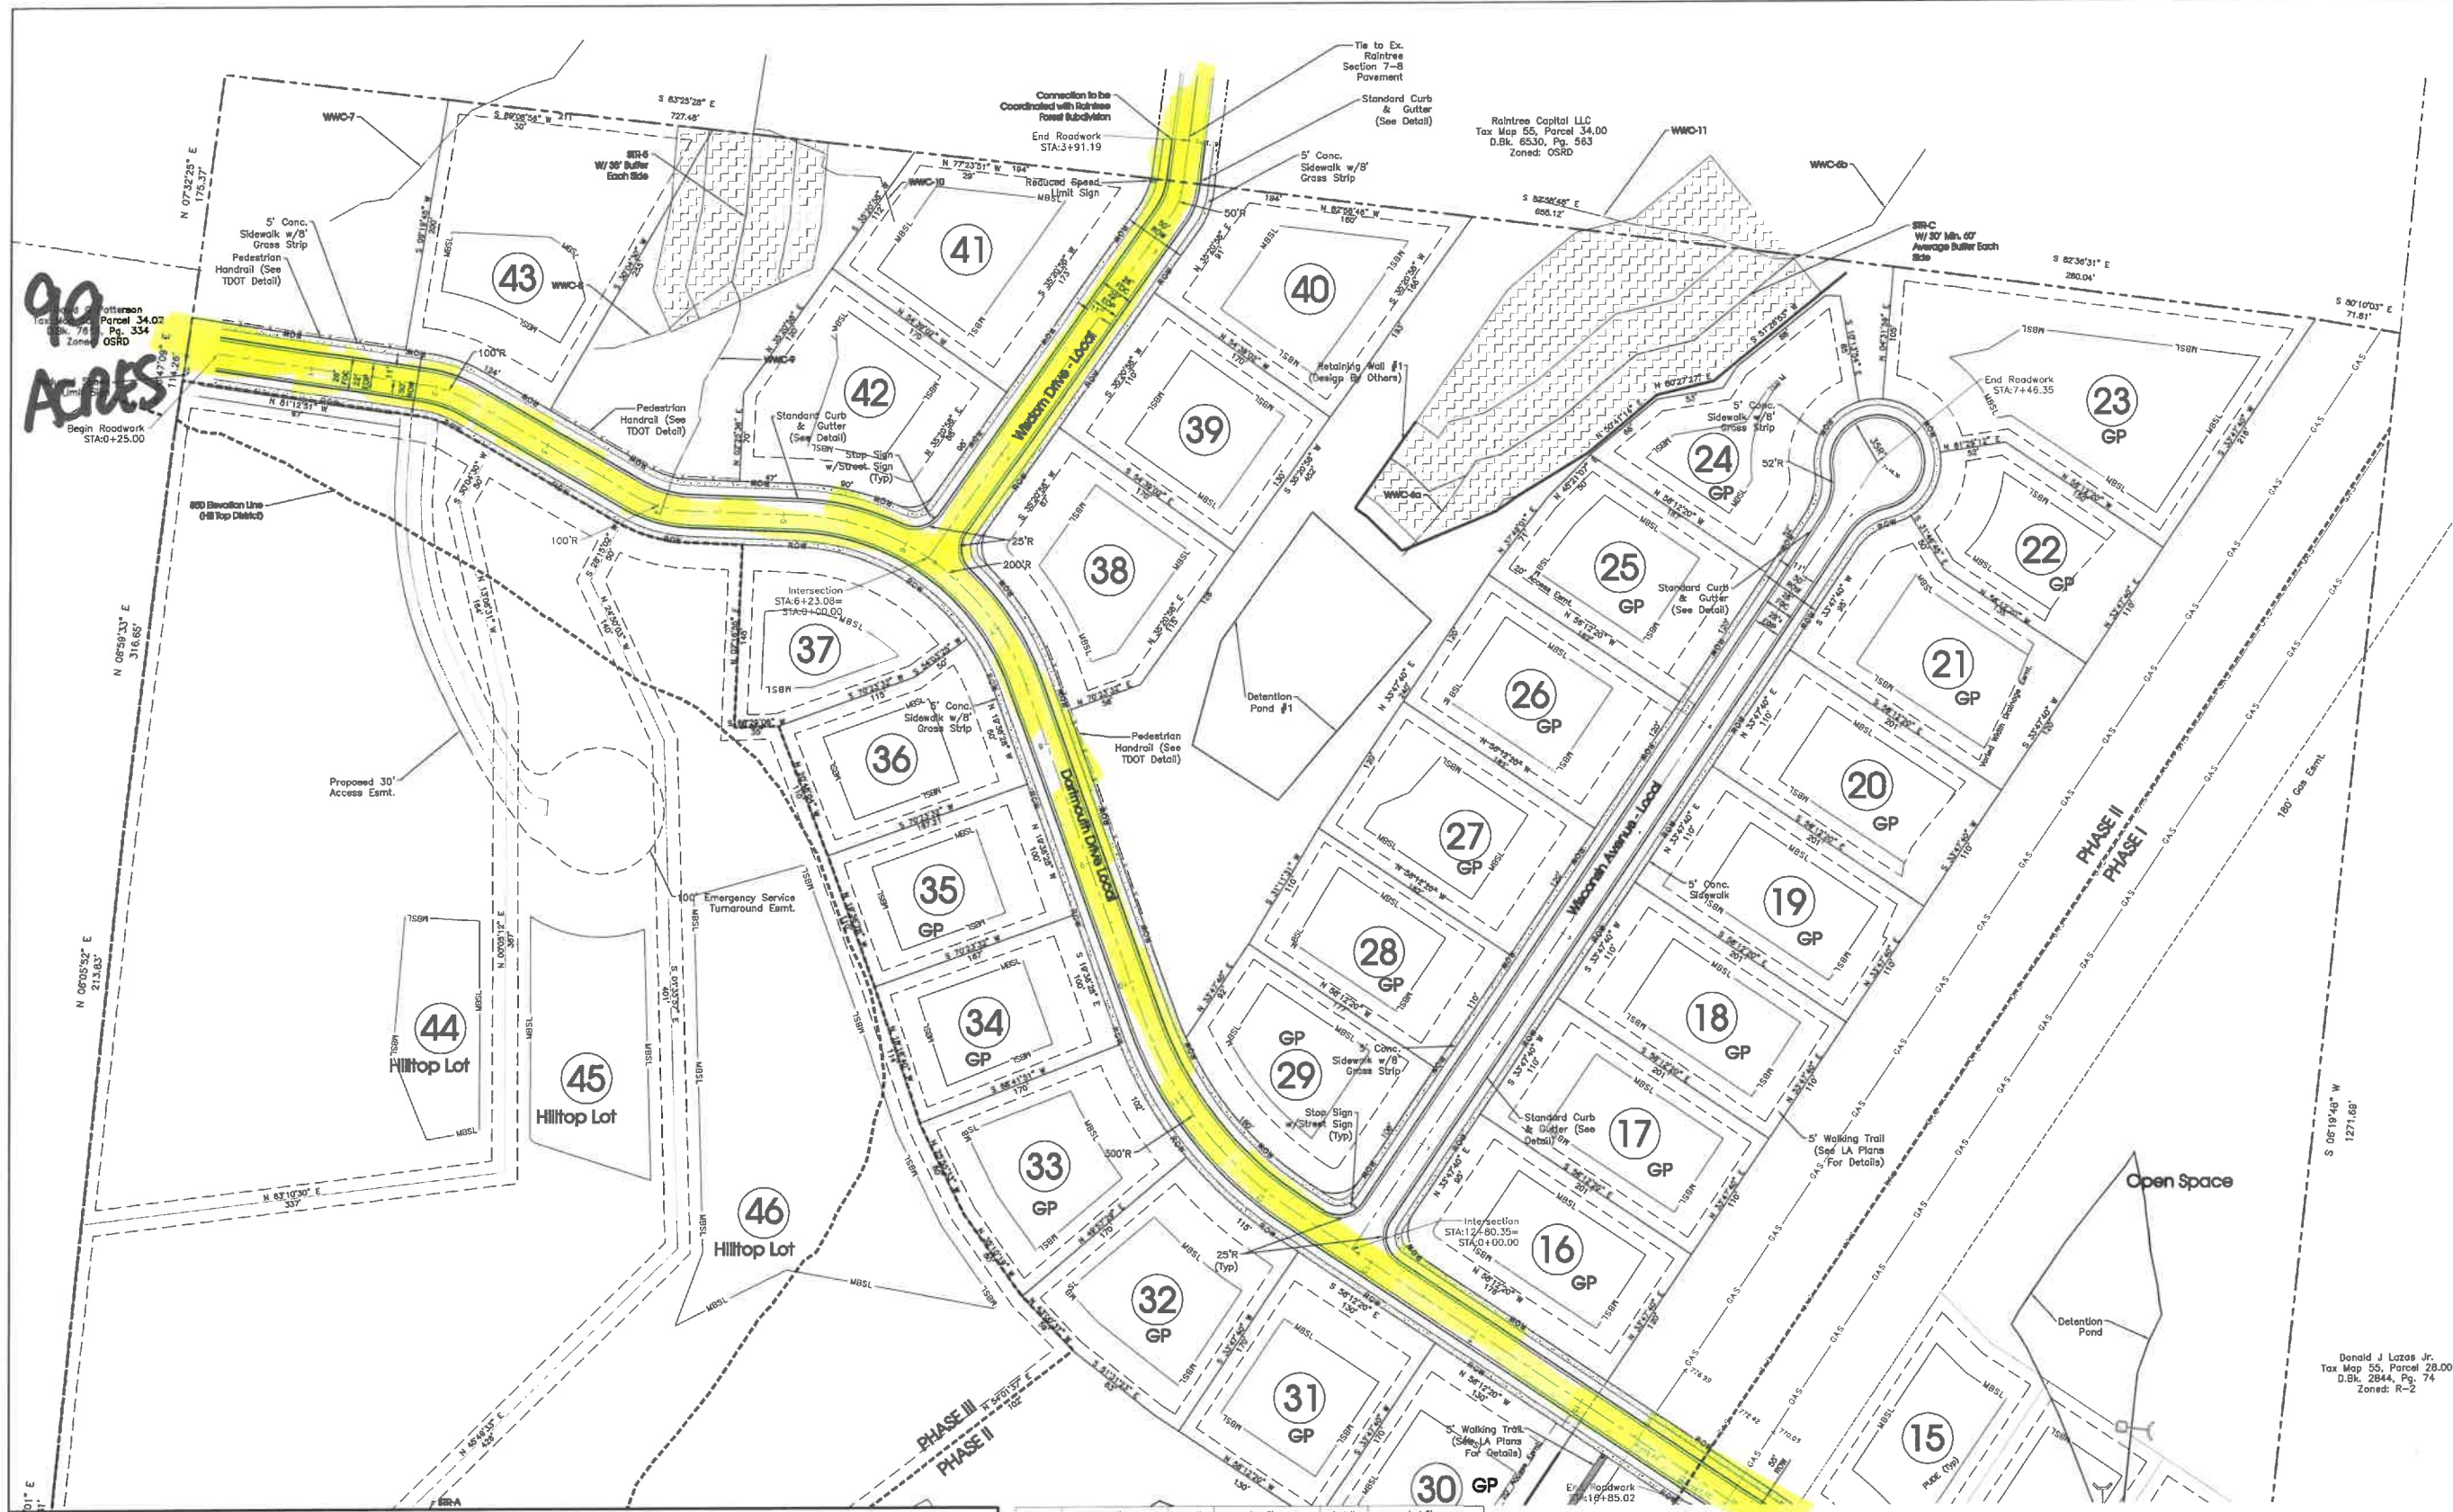

Legend:												
	EXIST. CONCRETE MONUMENT		HANDICAP PARKING SYMBOL		POST INDICATOR VALVE		DRAINAGE PIPE DESIGNATION	EXISTING PHONE	PH	PROPOSED STORM	STM	STM
	IRON PIER SET (I.P.S.)		HANDICAP ACCESSIBLE		BLOW OFF VALVE		RSP RAP	EXISTING ELECTRIC	OH	EXISTING CONTOUR LINES		
	IRON PIER FOUND (I.P.F.)		VAN ACCESSIBLE HANDICAP DESIGNATION		REDUCER		RUNOFF FLOW ARROW	PROPERTY LINE	-----	PROPOSED CONTOUR LINES	-----	-----
	DIST. SIGN POST		HC SIGN		REMOTE FIRE DEPT. CONNECTION		INLET FILTER PROTECTION	EASEMENTS	-----	EXISTING SANITARY SEWER	SS	SS
	EXIST. SPHER. CLEANOUT		PROPOSED SIGN POST		CONCRETE THRUST BLOCK		PROPOSED SPOT ELEVATION	RIGHT OF WAY	ROW	PROPOSED SANITARY SEWER	SS	SS
	EXIST. MANHOLE COVER		CONCRETE SOIDAL		DOUBLE DETECTOR CHECK		EXIST. SPOT ELEVATION	EROSION CONTROL	SF SF SF	EXISTING WATER	W	W
	DIST. CATCH BASIN (STORM SEWER)		WHEEL STOP		FIRE DEPT. CONNECTION		SEWER/STORM FLOW DIRECTION	EROSION SEAL	E E E	PROPOSED WATER	W	W
	DIST. WATER/GAS VALVE		CONCRETE SOIDAL		FIRE HYDRANT		CATCH BASIN	EXISTING TREE LINE	-----	GRINDER PUMP		
	DIST. TELEPHONE METER		EXTRUDED CURB		GATE VALVE & BOX		CURB INLET	EXISTING FENCE LINE	X X X X	Note: Grinder Pumps Labeled On Lot With "GP"		
	DIST. GAS METER		CURB & GUTTER		WATER METER		AREA DRAIN	MINIMUM BUILDING SETBACK LINE	-----			
	ELECTRICAL ENCLOSURE		TRAFFIC ARROW		GAS METER		HEADWALL	PHASE BOUNDARY	-----			
	DIST. WATER METER		TURN LANE ARROWS		GRASS TRAP		WINGED HEADWALL	EXISTING GAS LINE	-----			
	DIST. UTILITY POLE		REVERSION MARKER		EXTERIOR CLEANOUT ISO		CONCRETE SOIDAL	PROPOSED GAS LINE	-----	CAS		
	DIST. FIRE HYDRANT		DRAINAGE STRUCTURE DESIGNATION		MANHOLE		TYPE-X HEADWALL	EXISTING STORM	-----	STM	STM	

Lot #	Lot Size	Lot #	Lot Size	Lot #	Lot Size
1	19,236 Sq.Ft. 0.44 Ac.	21	24,675 Sq.Ft. 0.57 Ac.	41	26,985 Sq.Ft. 0.62 Ac.
2	18,367 Sq.Ft. 0.42 Ac.	22	18,933 Sq.Ft. 0.43 Ac.	42	24,381 Sq.Ft. 0.56 Ac.
3	19,906 Sq.Ft. 0.46 Ac.	23	43,547 Sq.Ft. 1.00 Ac.	43	36,110 Sq.Ft. 0.83 Ac.
4	31,587 Sq.Ft. 0.73 Ac.	24	21,331 Sq.Ft. 0.49 Ac.	44	180,862 Sq.Ft. 4.15 Ac.
5	29,324 Sq.Ft. 0.67 Ac.	25	21,173 Sq.Ft. 0.49 Ac.	45	190,932 Sq.Ft. 4.38 Ac.
6	35,751 Sq.Ft. 0.82 Ac.	26	21,840 Sq.Ft. 0.50 Ac.	46	176,869 Sq.Ft. 4.06 Ac.
7	43,065 Sq.Ft. 0.99 Ac.	27	21,840 Sq.Ft. 0.50 Ac.		
8	21,204 Sq.Ft. 0.49 Ac.	28	19,745 Sq.Ft. 0.45 Ac.		
9	21,840 Sq.Ft. 0.50 Ac.	29	20,259 Sq.Ft. 0.47 Ac.		
10	26,163 Sq.Ft. 0.60 Ac.	30	22,100 Sq.Ft. 0.51 Ac.		
11	21,840 Sq.Ft. 0.50 Ac.	31	22,100 Sq.Ft. 0.51 Ac.		
12	20,040 Sq.Ft. 0.46 Ac.	32	23,722 Sq.Ft. 0.54 Ac.		
13	52,757 Sq.Ft. 1.21 Ac.	33	22,262 Sq.Ft. 0.51 Ac.		
14	26,515 Sq.Ft. 0.62 Ac.	34	18,750 Sq.Ft. 0.43 Ac.		
15	21,579 Sq.Ft. 0.50 Ac.	35	18,393 Sq.Ft. 0.42 Ac.		
16	23,998 Sq.Ft. 0.55 Ac.	36	18,786 Sq.Ft. 0.43 Ac.		
17	22,110 Sq.Ft. 0.51 Ac.	37	18,264 Sq.Ft. 0.42 Ac.		
18	22,120 Sq.Ft. 0.51 Ac.	38	24,304 Sq.Ft. 0.56 Ac.		
19	22,089 Sq.Ft. 0.51 Ac.	39	22,165 Sq.Ft. 0.51 Ac.		
20	22,110 Sq.Ft. 0.51 Ac.	40	25,110 Sq.Ft. 0.58 Ac.		

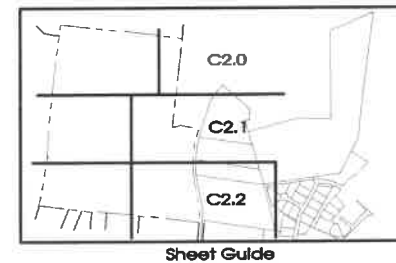

811

Know what's below.
Call before you dig.

N

50' 0 50' 100'

SCALE: 1" = 50'



REVIEW SET

Don't Miss Out on
Important Information

SEC, Inc.

405 MARSH FURNACE BOULEVARD
SUITE 100
PHOENIX, ARIZONA 85040-1000
TEL: (602) 994-7000 FAX: (602) 994-7001
E-MAIL: ALCRTR@SEC-CIVIL.COM

LANDSCAPE ARCHITECTURE
ENGINEERING • SURVEYING • LAND PLANNING

THIS SET OF DRAWINGS IS THE PROPERTY OF SEC, INC. IT IS TO BE USED FOR THE PROJECT AND SITE SPECIFICALLY IDENTIFIED ON THE DRAWINGS. IT IS NOT TO BE REPRODUCED, COPIED, OR TRANSMITTED IN ANY FORM OR BY ANY MEANS, ELECTRONIC OR MECHANICAL, WITHOUT THE WRITTEN CONSENT OF SEC, INC.

THIS SET OF DRAWINGS IS THE PROPERTY OF SEC, INC. IT IS TO BE USED FOR THE PROJECT AND SITE SPECIFICALLY IDENTIFIED ON THE DRAWINGS. IT IS NOT TO BE REPRODUCED, COPIED, OR TRANSMITTED IN ANY FORM OR BY ANY MEANS, ELECTRONIC OR MECHANICAL, WITHOUT THE WRITTEN CONSENT OF SEC, INC.

SITE ENGINEERING CONSULTANTS

LANDSCAPE ARCHITECTURE
ENGINEERING • SURVEYING • LAND PLANNING

405 MARSH FURNACE BOULEVARD
SUITE 100
PHOENIX, ARIZONA 85040-1000
TEL: (602) 994-7000 FAX: (602) 994-7001
E-MAIL: ALCRTR@SEC-CIVIL.COM

THIS SET OF DRAWINGS IS THE PROPERTY OF SEC, INC. IT IS TO BE USED FOR THE PROJECT AND SITE SPECIFICALLY IDENTIFIED ON THE DRAWINGS. IT IS NOT TO BE REPRODUCED, COPIED, OR TRANSMITTED IN ANY FORM OR BY ANY MEANS, ELECTRONIC OR MECHANICAL, WITHOUT THE WRITTEN CONSENT OF SEC, INC.

Arcadia Subdivision
Phase 2
Brentwood, Tennessee

Preliminary Plan

C2.0