


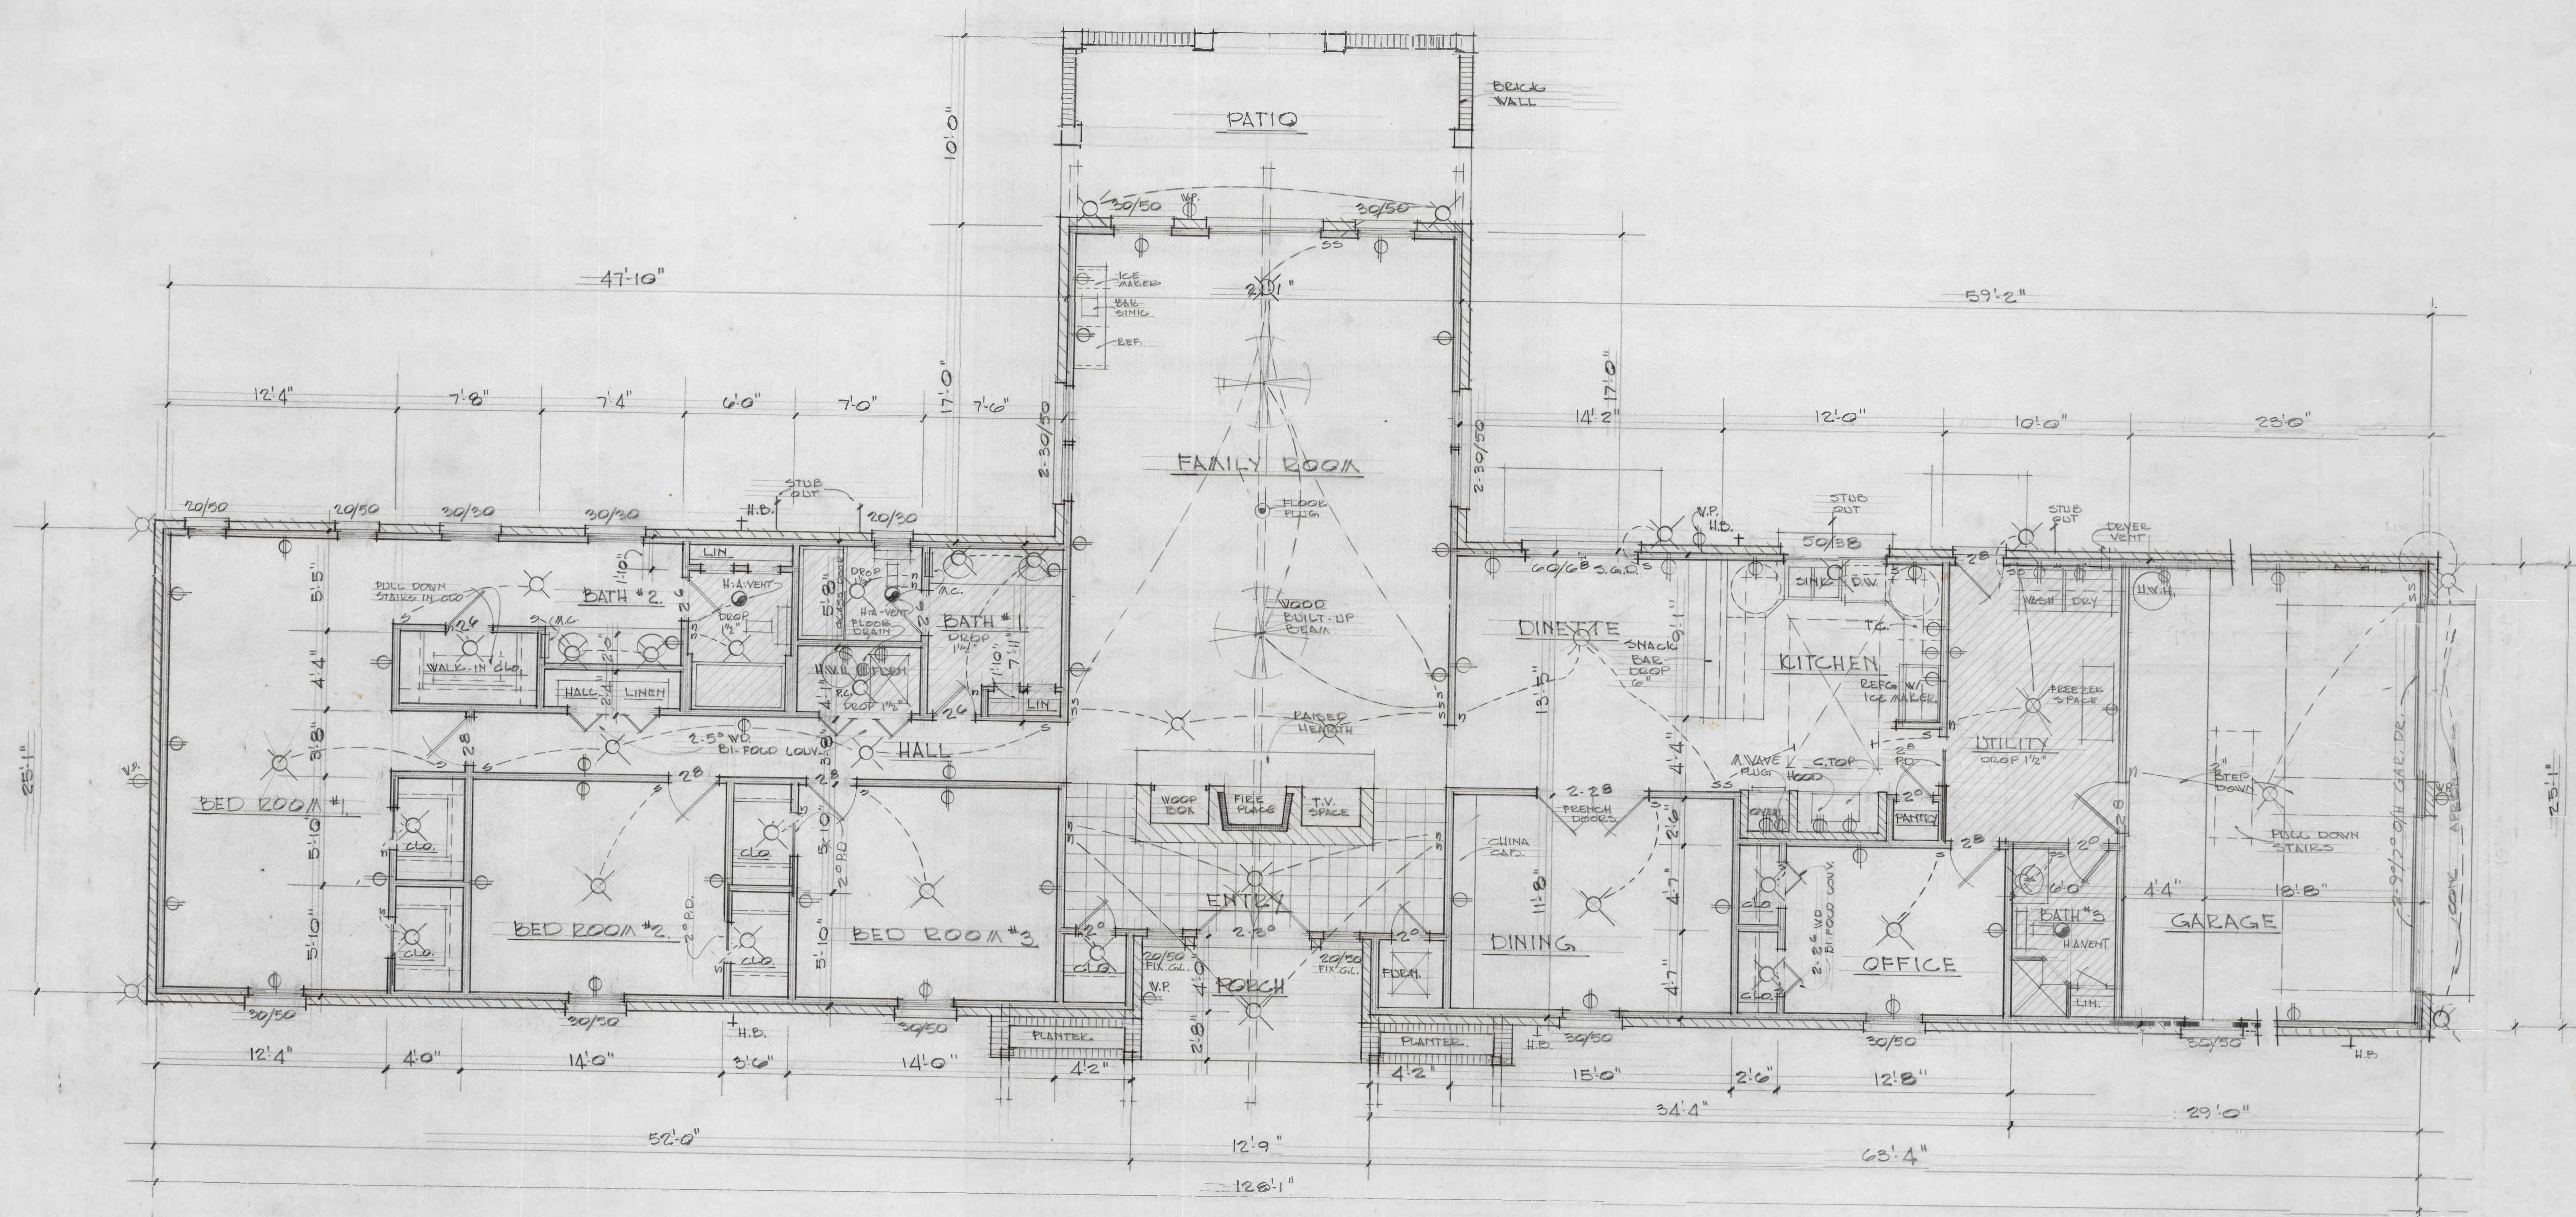

FLOOR PLAN
SCALE 1/4" = 1'-0"

3886 Tot
598 for
3388 L.A.

5886
1588 gal
3288

CLIBURN AND STEWART
HURTA HOME
LOCATED 75 MILES EAST OF
VICTORIA NEAR BLESSING
3078.00 L.A.
+ 210.00 gam room
3288.00