
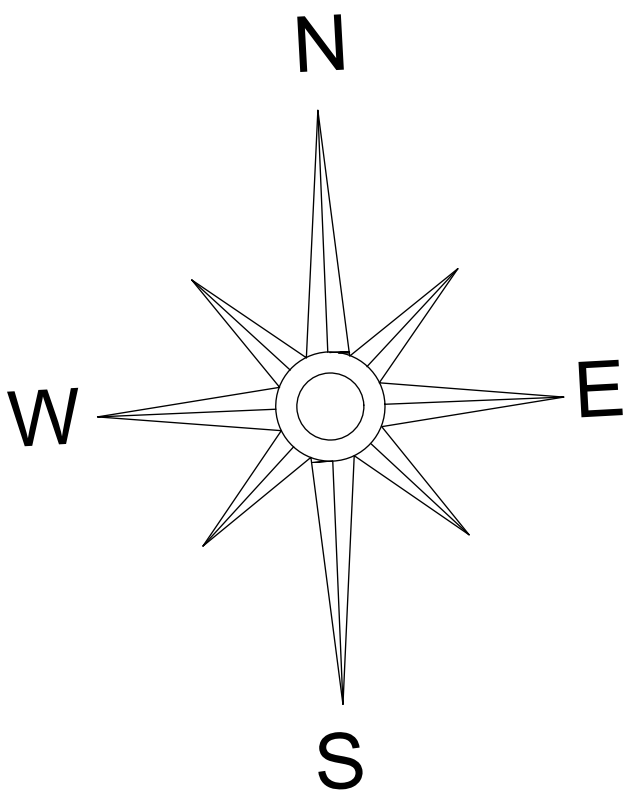


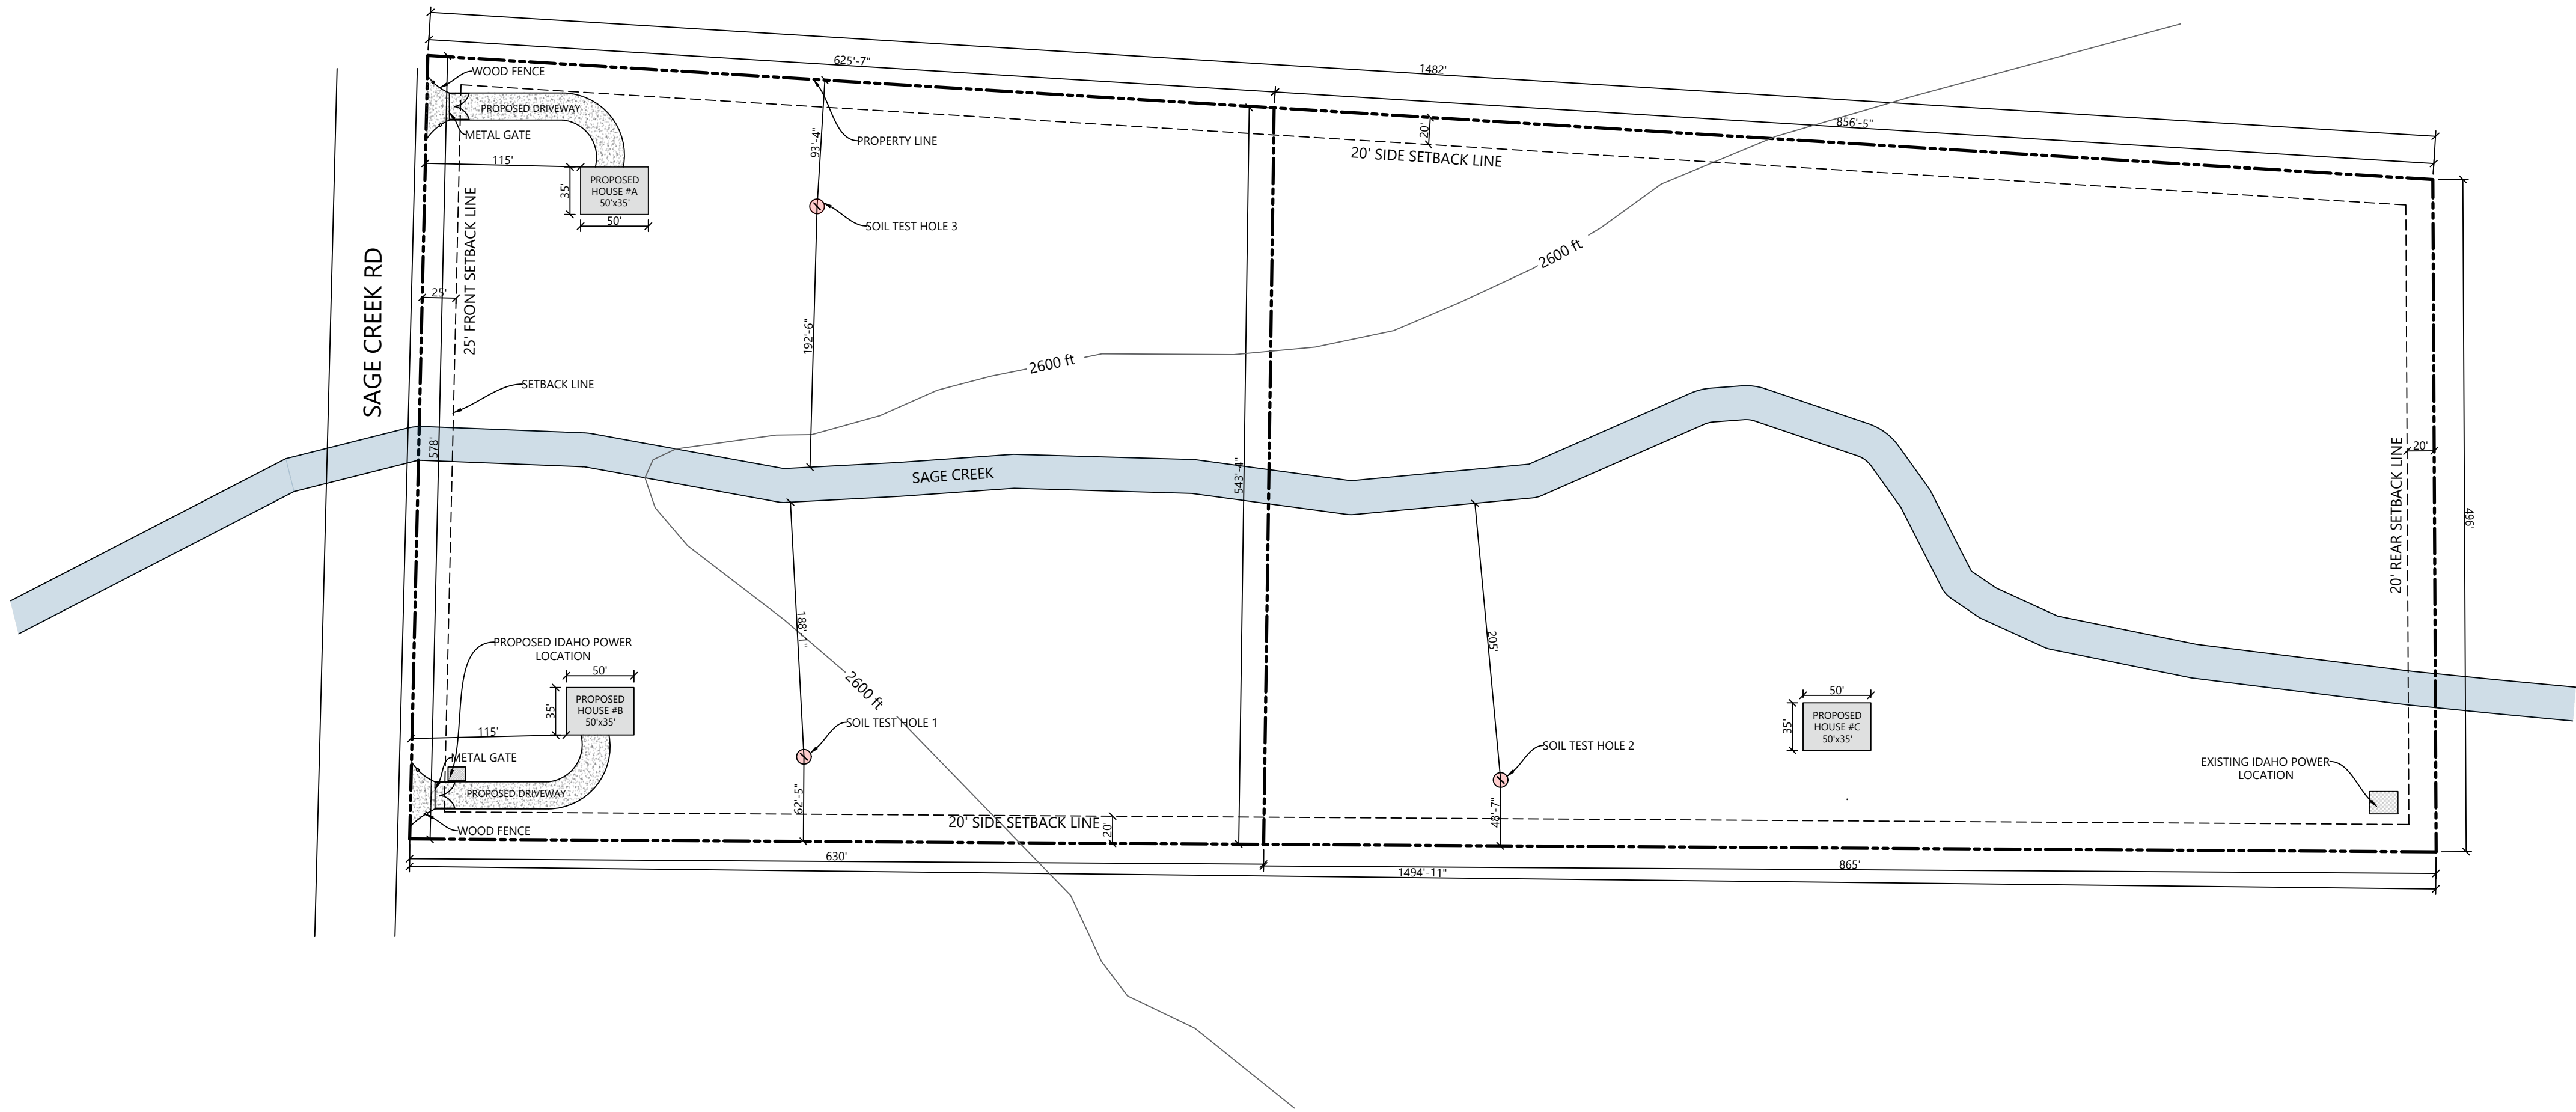


LEGEND

PROPERTY LINE

SETBACK LINE

SITE PLAN

SCALE : 1"=20'-0"

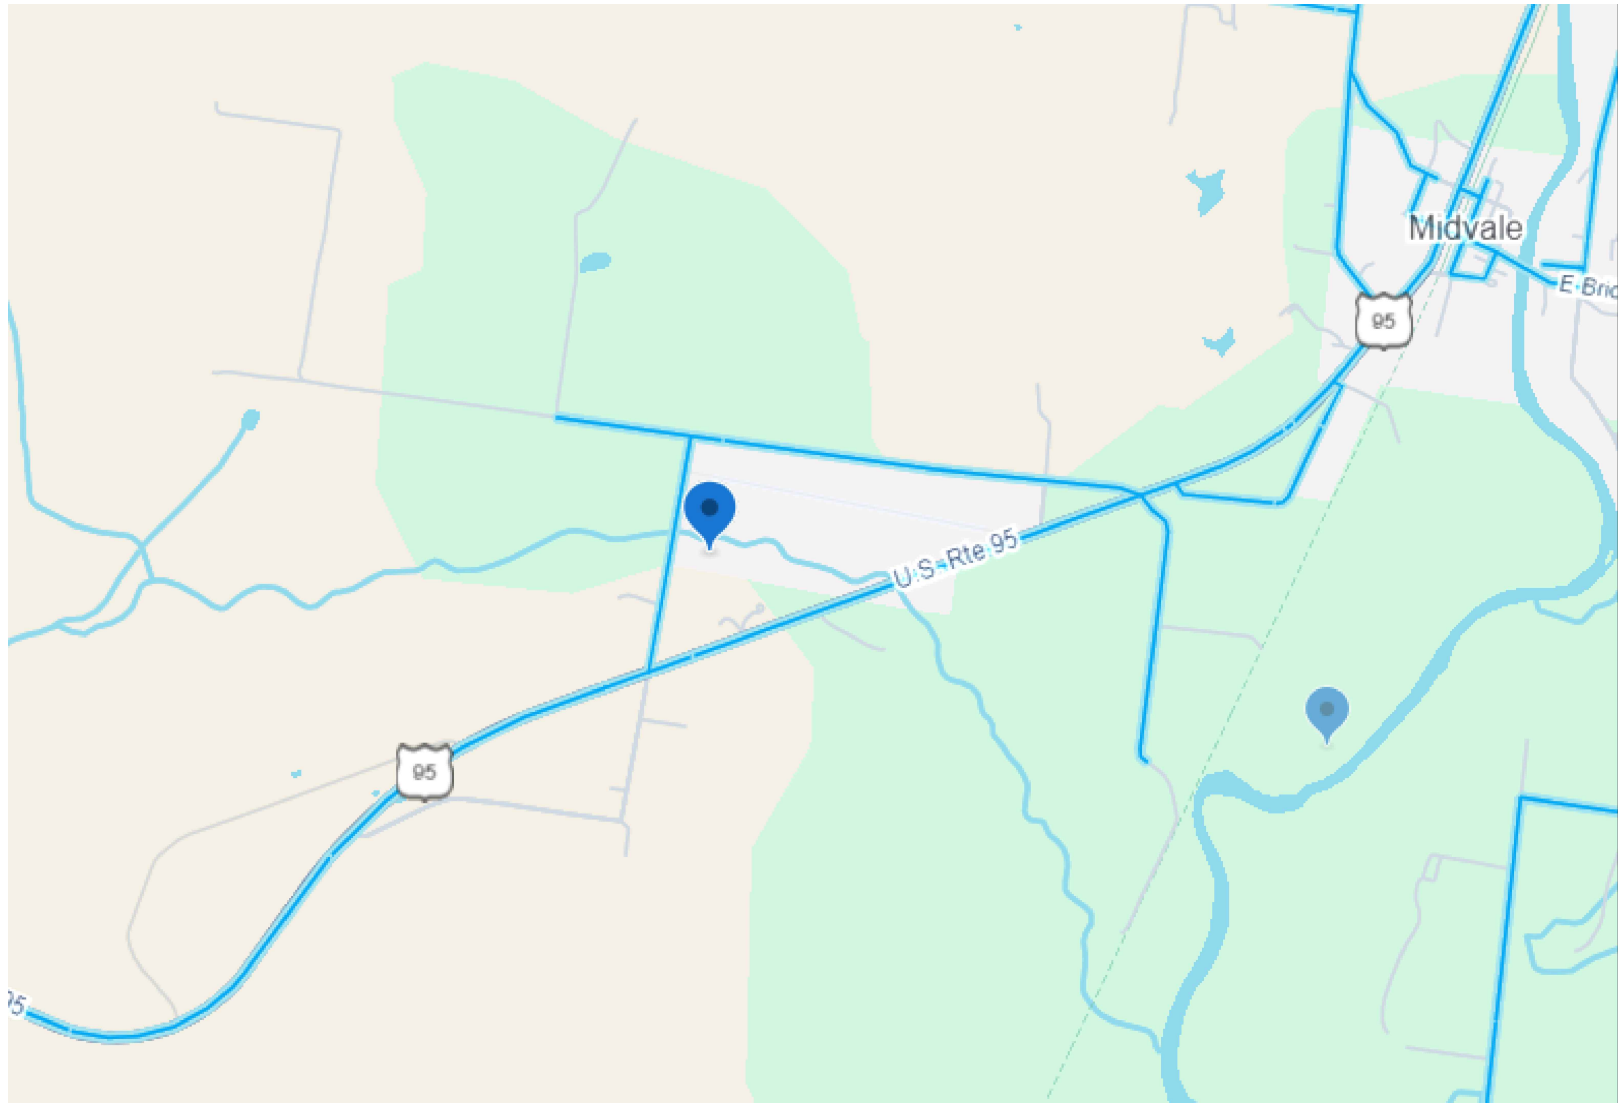

PROJECT TITLE

SITE PLAN

OWNER:

LOCATION:

Design by:	
Comments:	
Date:	8/27/2025
Plan issue:	
Rev:	Date:

GF

DEVELOPMENT LLC

real estate

Greg Francis

GF Development LLC

Direct: (208) 361-4446

7720 NE Hwy 99

Ste D #702

Vancouver, Washington 98665

S1.1

