



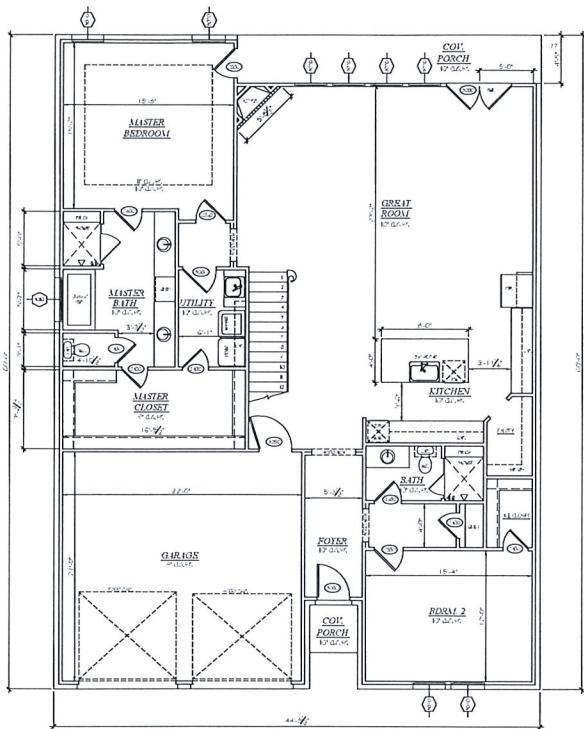

AREAS - BUILDING	
FOYER	2,025 S.F.
MASTER BED	1,440 S.F.
MASTER CLOSET	2,347 S.F.
UTILITY	18 S.F.
KITCHEN	1,248 S.F.
BATH	520 S.F.
TOTAL COVERED	3,011 S.F.

1 FLOOR PLAN
SCALE: 1/4" = 1'-0"

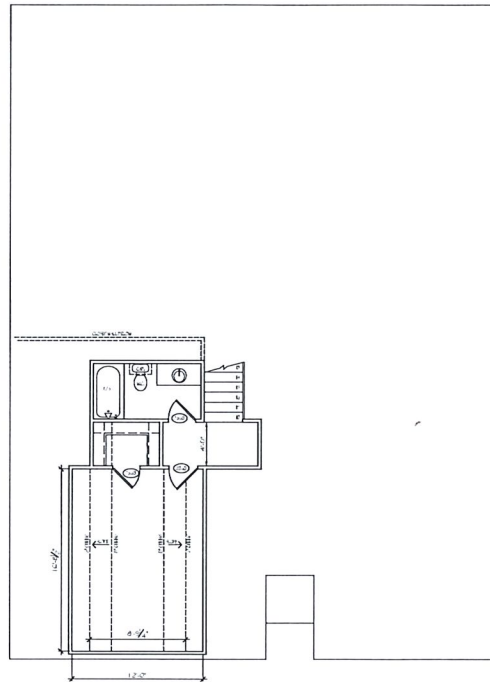

EB LOT
53

BRAD SMITH
PLANNER
401 E. 10th St.
Des Moines, IA 50319-1001
BRAD@LITHINKSON.COM



COPYRIGHT NOTICE
THIS DRAWING IS AN INSTRUMENT OF SERVICE AND IS THE SOLE PROPERTY OF THE DESIGNER. OF WHICH IT SHALL REMAIN. THE USE OF THIS DRAWING SHALL BE RESTRICTED TO THE USE FOR WHICH IT IS PREPARED AND ANY REUSE OR MODIFICATION WITHOUT THE WRITTEN PERMISSION OF THE DESIGNER IS EXPRESSLY PROHIBITED.
© 2022



CONSTRUCTION PLANS FOR:
SPECULATIVE HOME

REVISIONS		
DATE	DESCRIPTION	#

DATE
02/10/23
JOB NUMBER
4486
SHEET NUMBER
A101
FLOOR PLAN