


VICINITY MAP
1"=2,000'

GENERAL NOTES

1. This property is located at Tax Map 4, Grid 23, Parcel 38 & 259.
2. The property shown hereon is zoned TMX & RL.
3. The purpose of this plat is to record the percolation test locations only. Approval of this plat does not constitute approval of the property for recordation as a building lot or for building permit purposes. This plat may not be substituted for a sewage easement plat or site plan.
4. Unless otherwise shown hereon there are no wells or septic within 100 feet of the percolation tests shown hereon.
5. Topography shown hereon as 2 foot contours are taken from the St. Mary's County Department of Public Works & Transportation topographic maps and field run by by Chesapeake Trails, Surveying, LLC in 2010.

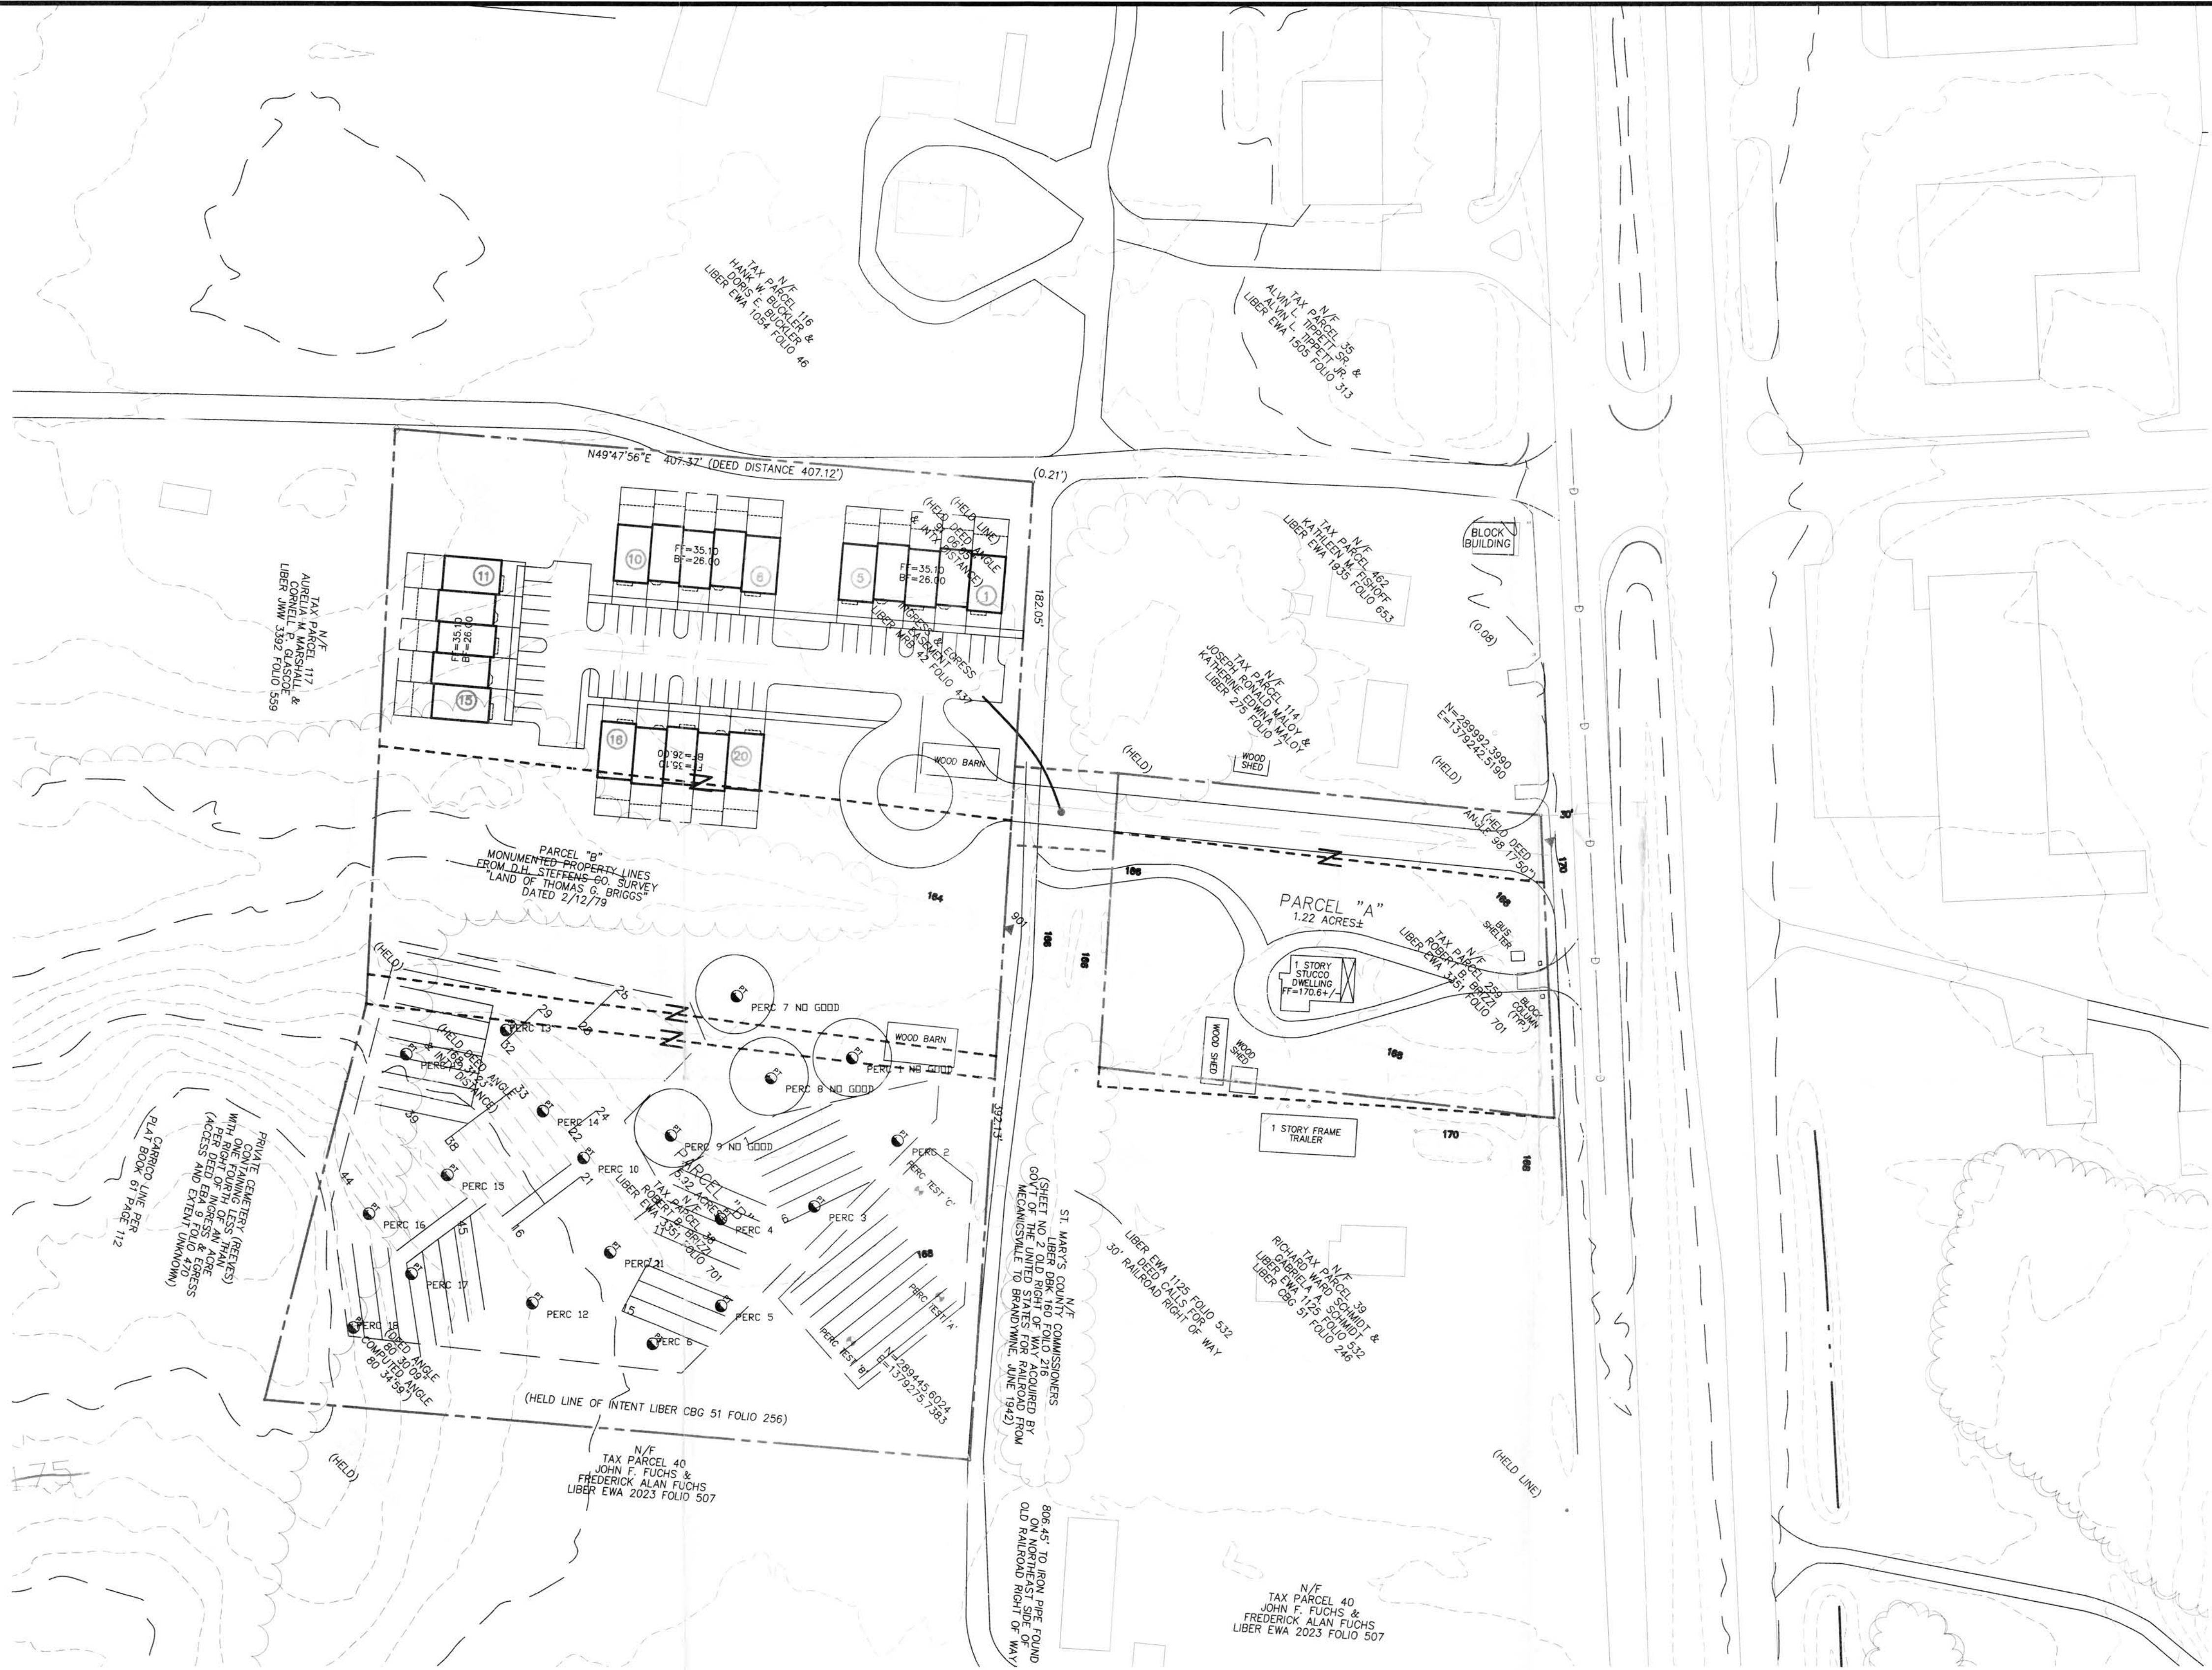

CALL "MISS UTILITY" AT
1-800-257-7777
48 Hours Before Start Of Construction

CROUSE ENGINEERING, INC. 3215 LEONARDTOWN ROAD WALDORF, MARYLAND 20602 301-638-4401 301-638-4403 (FAX)					
DRAWN CHECKED	DEC 2010	CONTRACT REFERENCE	201036	DWG STATUS	
CAD File Name: 201036				I-CONCEPT	
Revisions	Description	Date			

LAND OF BRAD BRIZZI
FIFTH ELECTION DISTRICT, ST. MARYS COUNTY, MARYLAND

PERCOLATION TEST PRESERVATION PLAN

C:\Land Projects 2008\201036\dwg\201036.dwg 6/1/2011 10:14:25 AM EDT

SCALE: 1"=60'

SHEET