


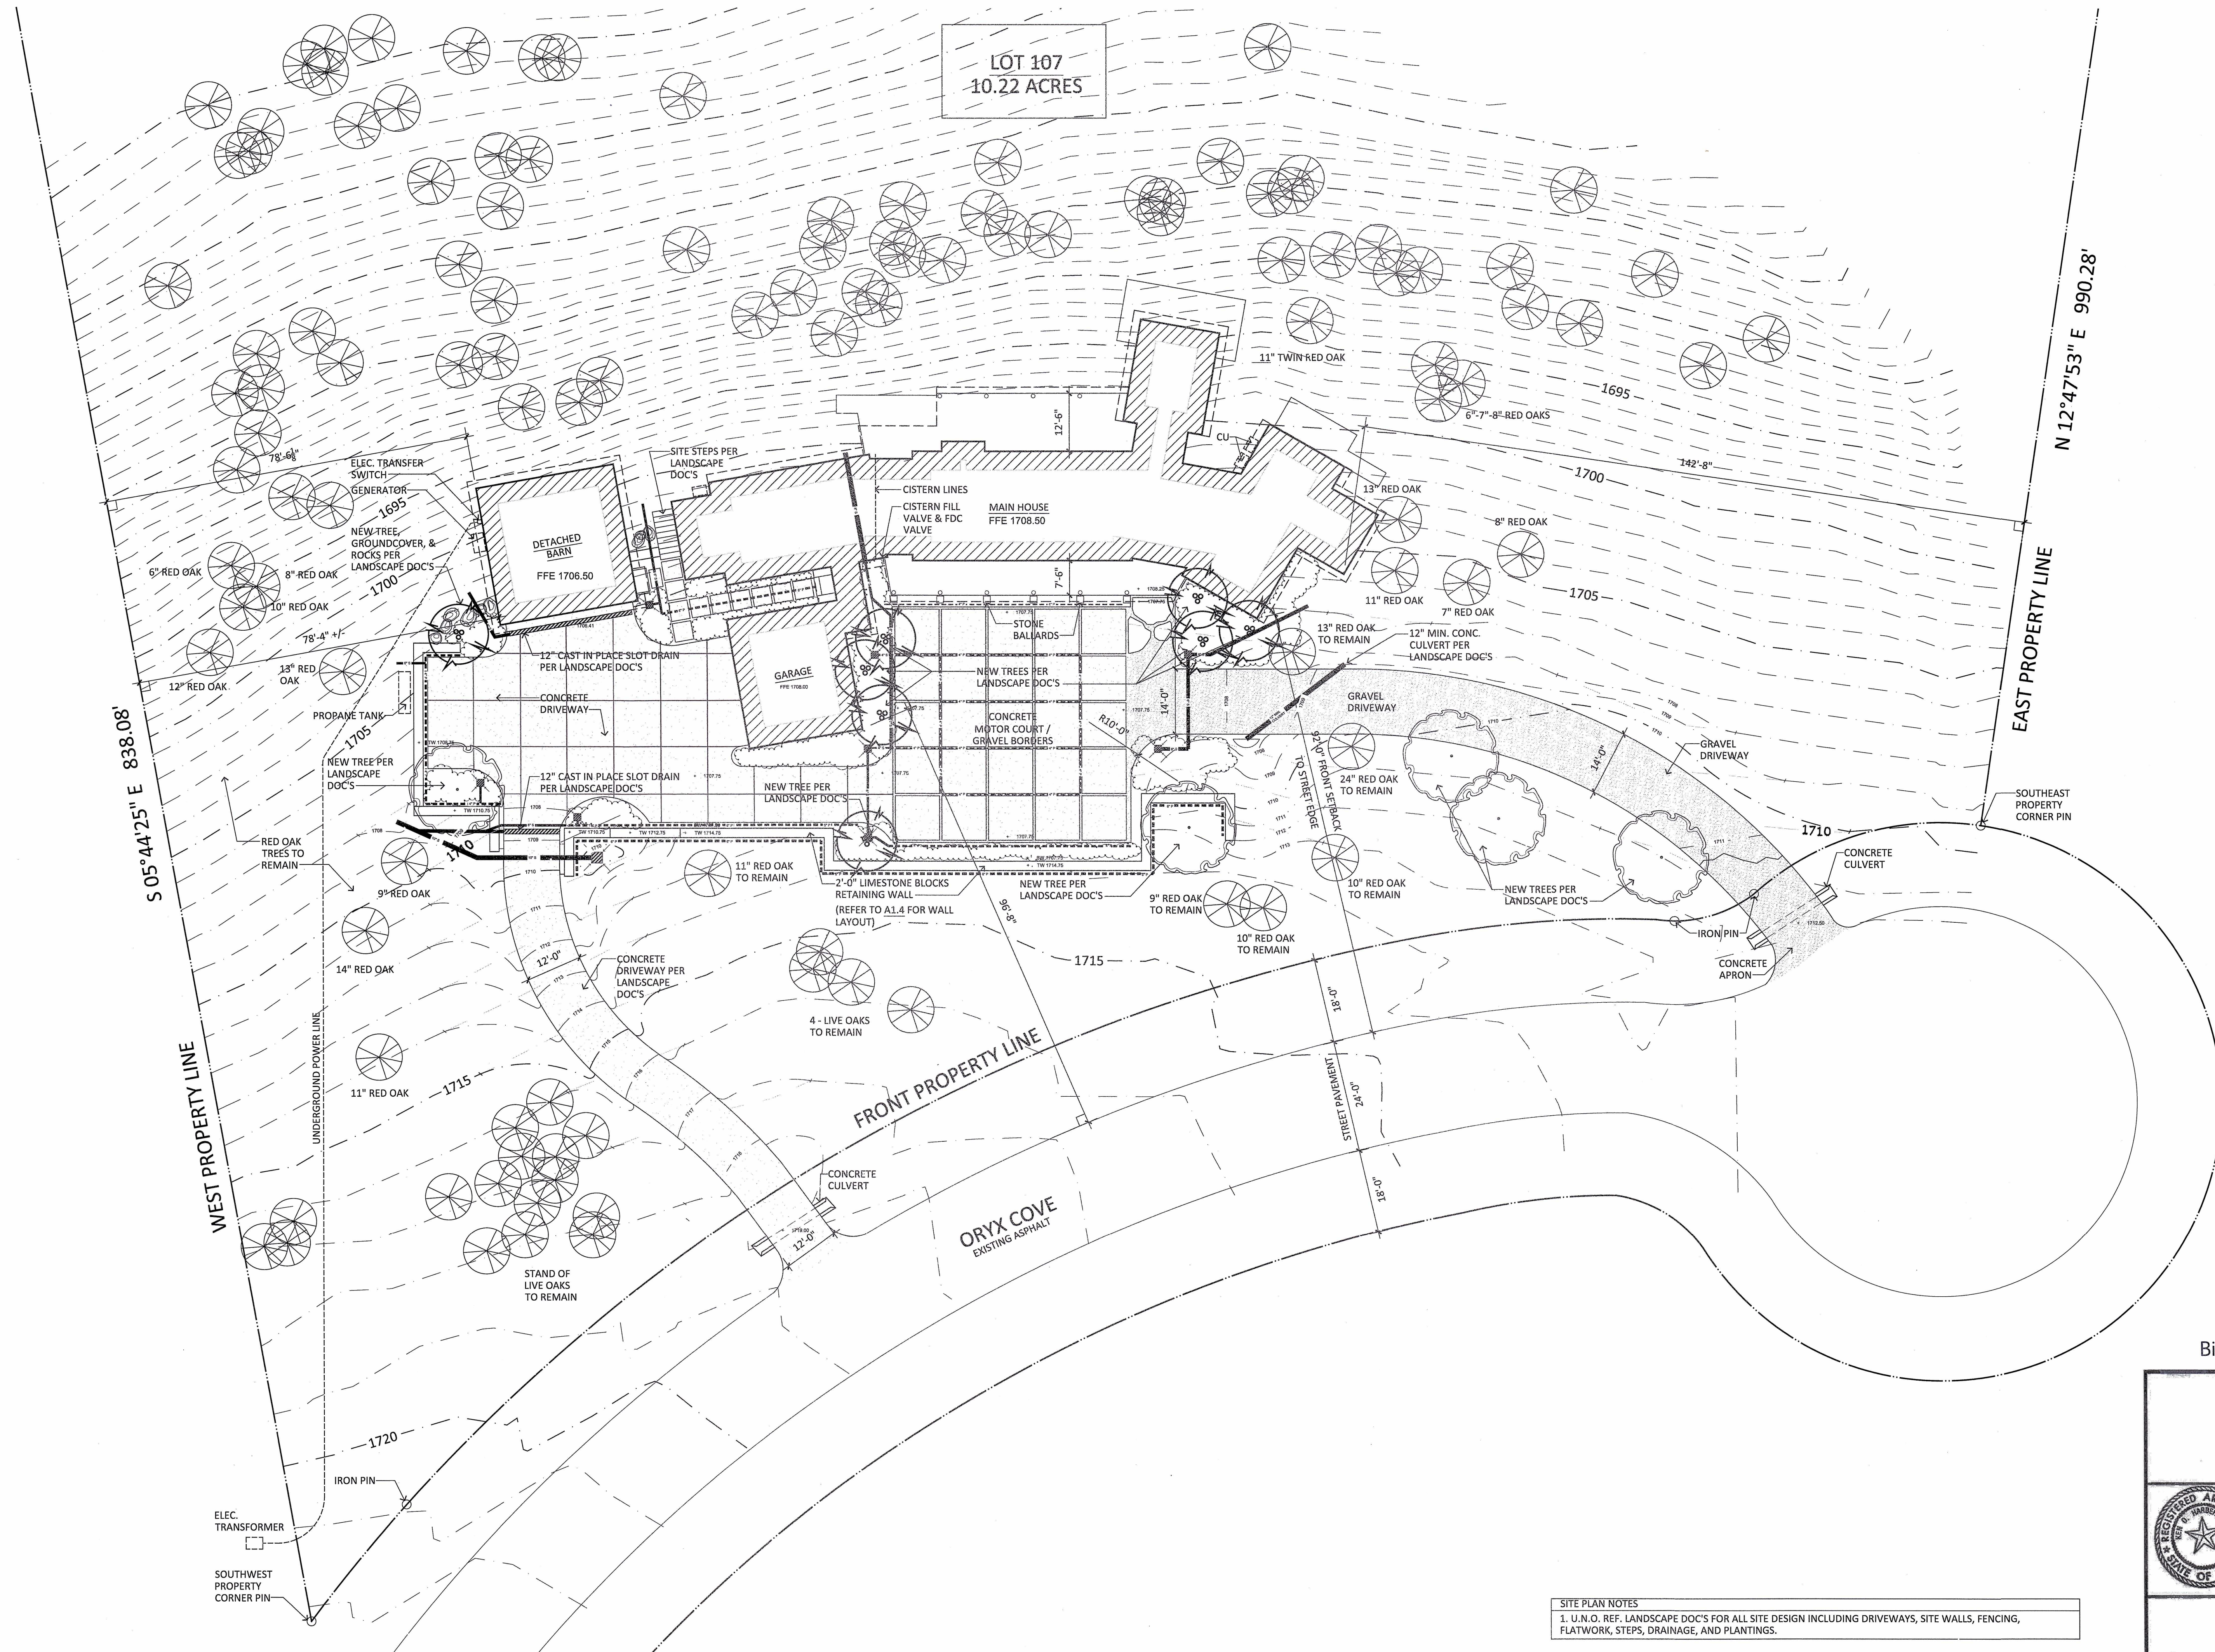

01 SITE PLAN
SCALE: 1/16" = 1'-0"

SITE PLAN NOTES
1. U.N.O. REF. LANDSCAPE DOC'S FOR ALL SITE DESIGN INCLUDING DRIVEWAYS, SITE WALLS, FENCING, FLATWORK, STEPS, DRAINAGE, AND PLANTINGS.

Bid Set: July 1, 2021

Lot 107
Oryx Cove
Ranches of Brushy Top
Blanco, Texas

Ken O Harbert
Architect
Dallas, Texas
214.384.9266

A
1.1

Revisions	Date	Sheet