


SIDNEY TRAIL SUBDIVISION


PLAT OF LOTS 1, B AND C OF TRACTS 1 AND 2 OF
SIDNEY TRAIL SUBDIVISION OF H.E.S. 53 LOCATED IN
SECTIONS 25, 35 AND 36, T4S, R4E, B.H.M., CUSTER
COUNTY, SOUTH DAKOTA

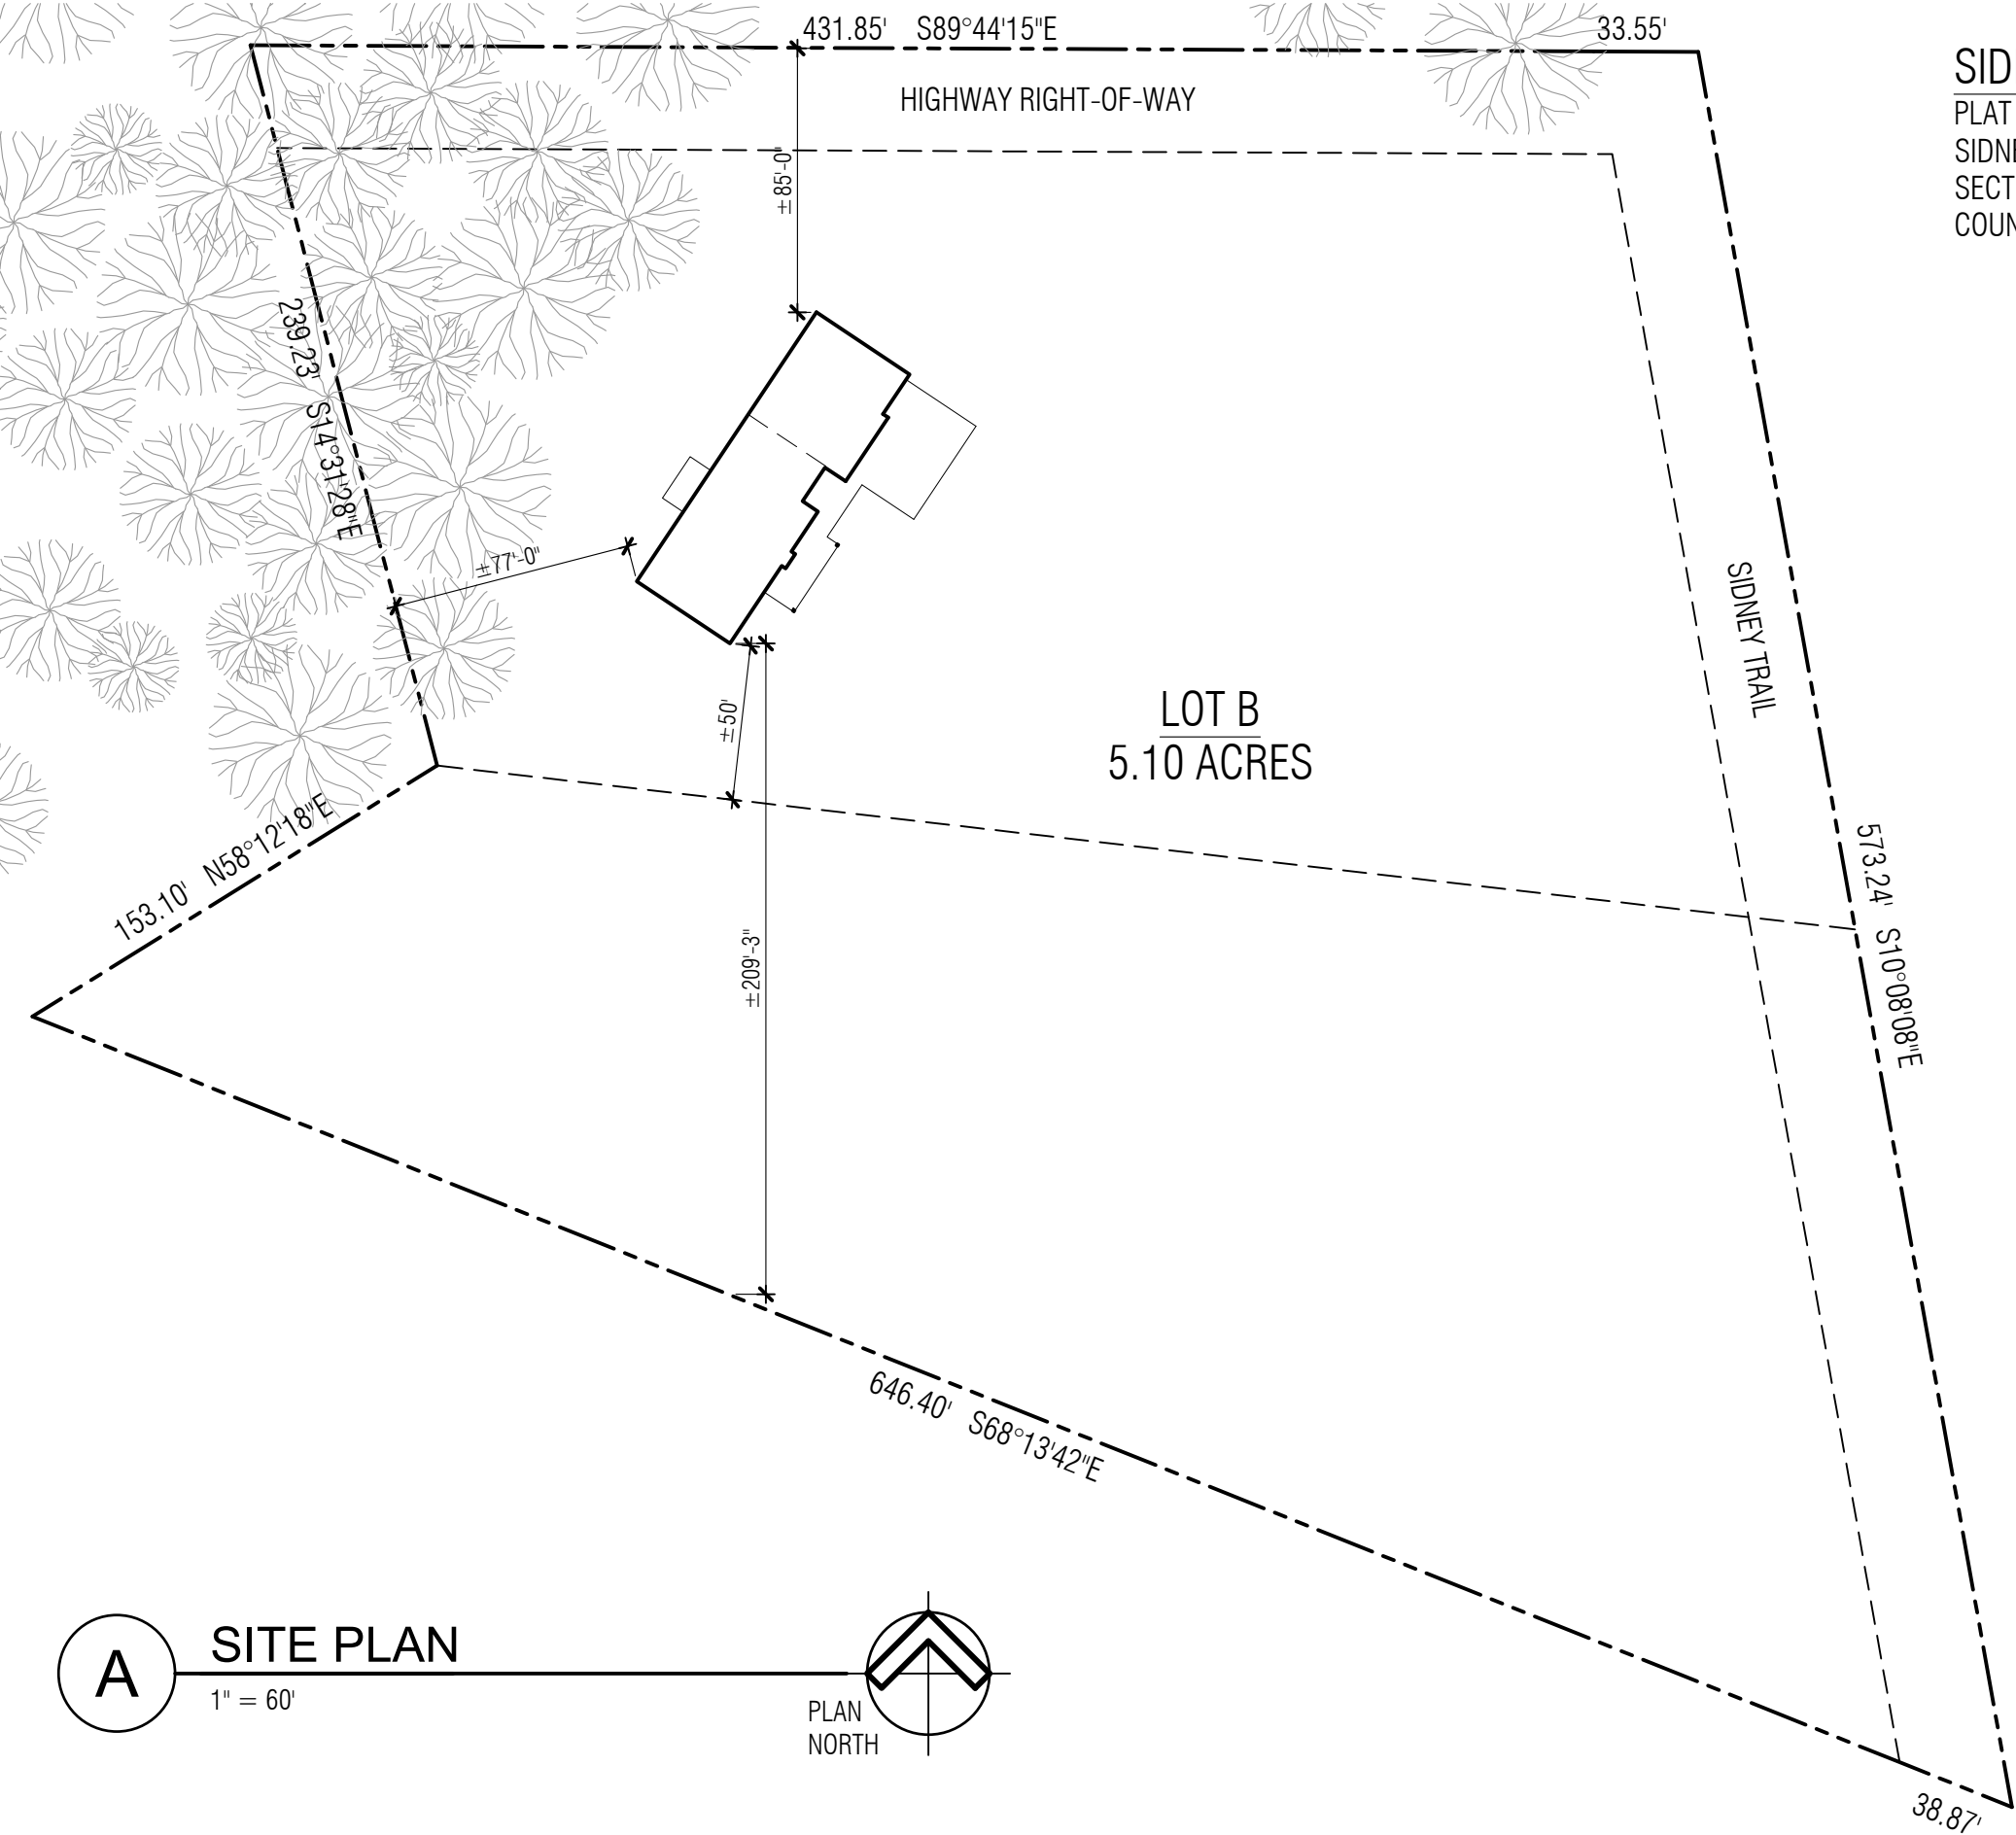


A

SITE PLAN

1" = 60'

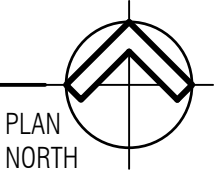

C:\ACAD Projects\Klinger.01.30.23.dwg, 2/7/2023 10:53:53 AM

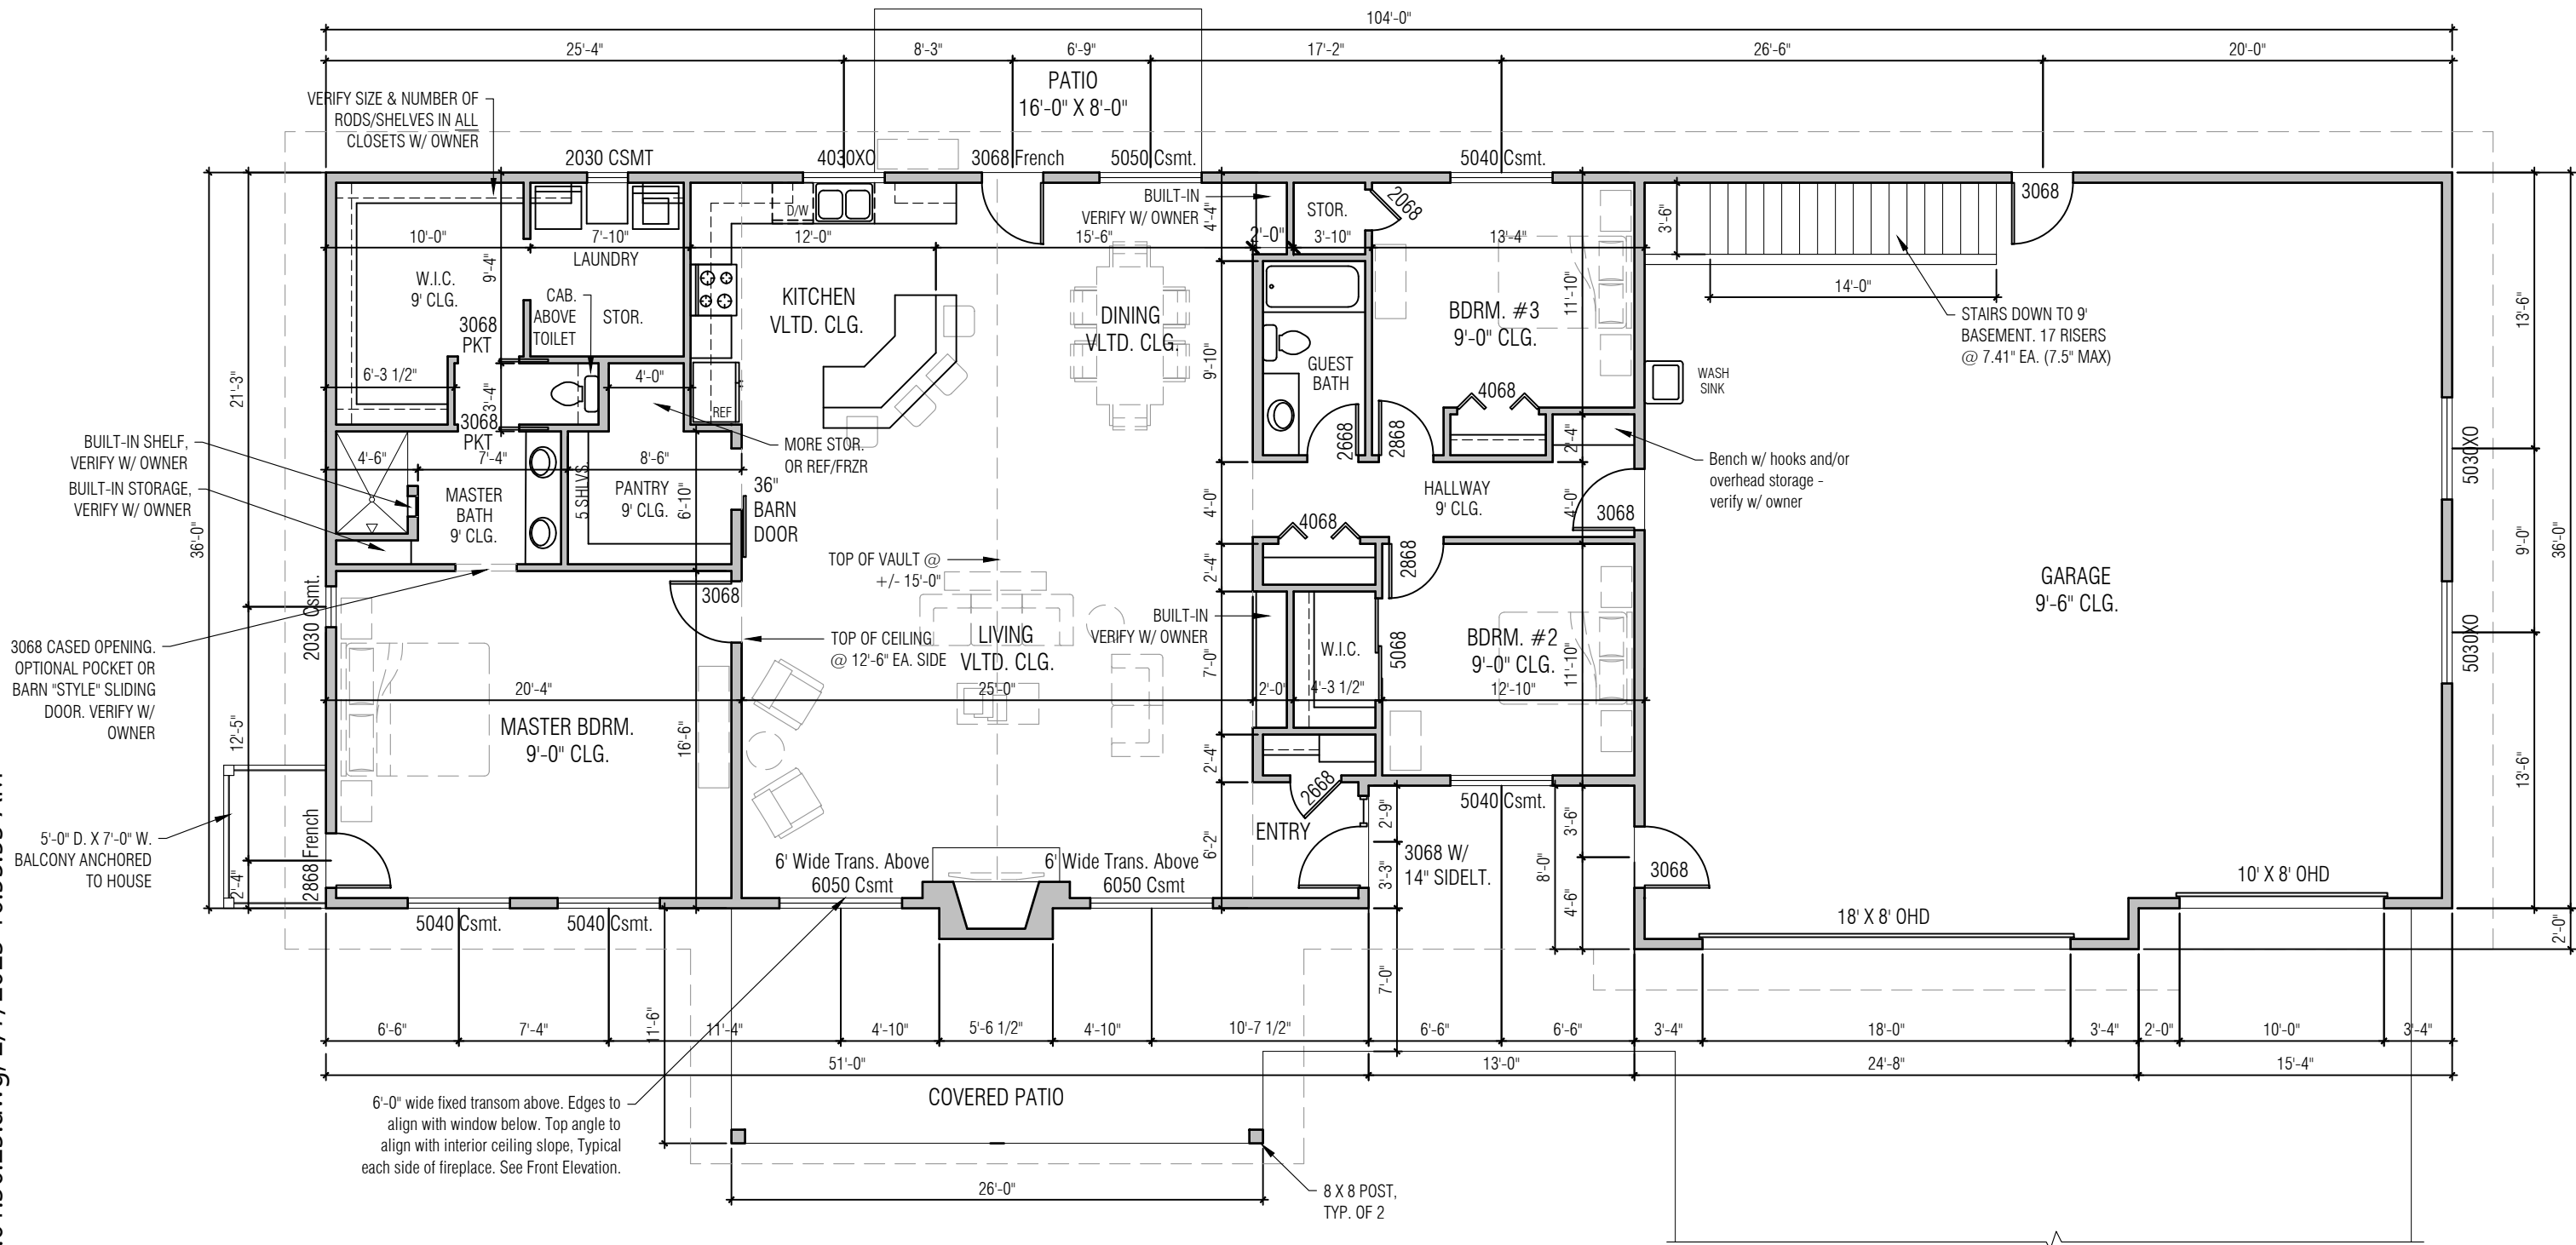


A

FLOOR PLAN - 2240 SQ. FT.


1/8" = 1'-0"

C:\ACAD Projects\Klinger.01.30.23.dwg, 2/7/2023 10:53:58 AM

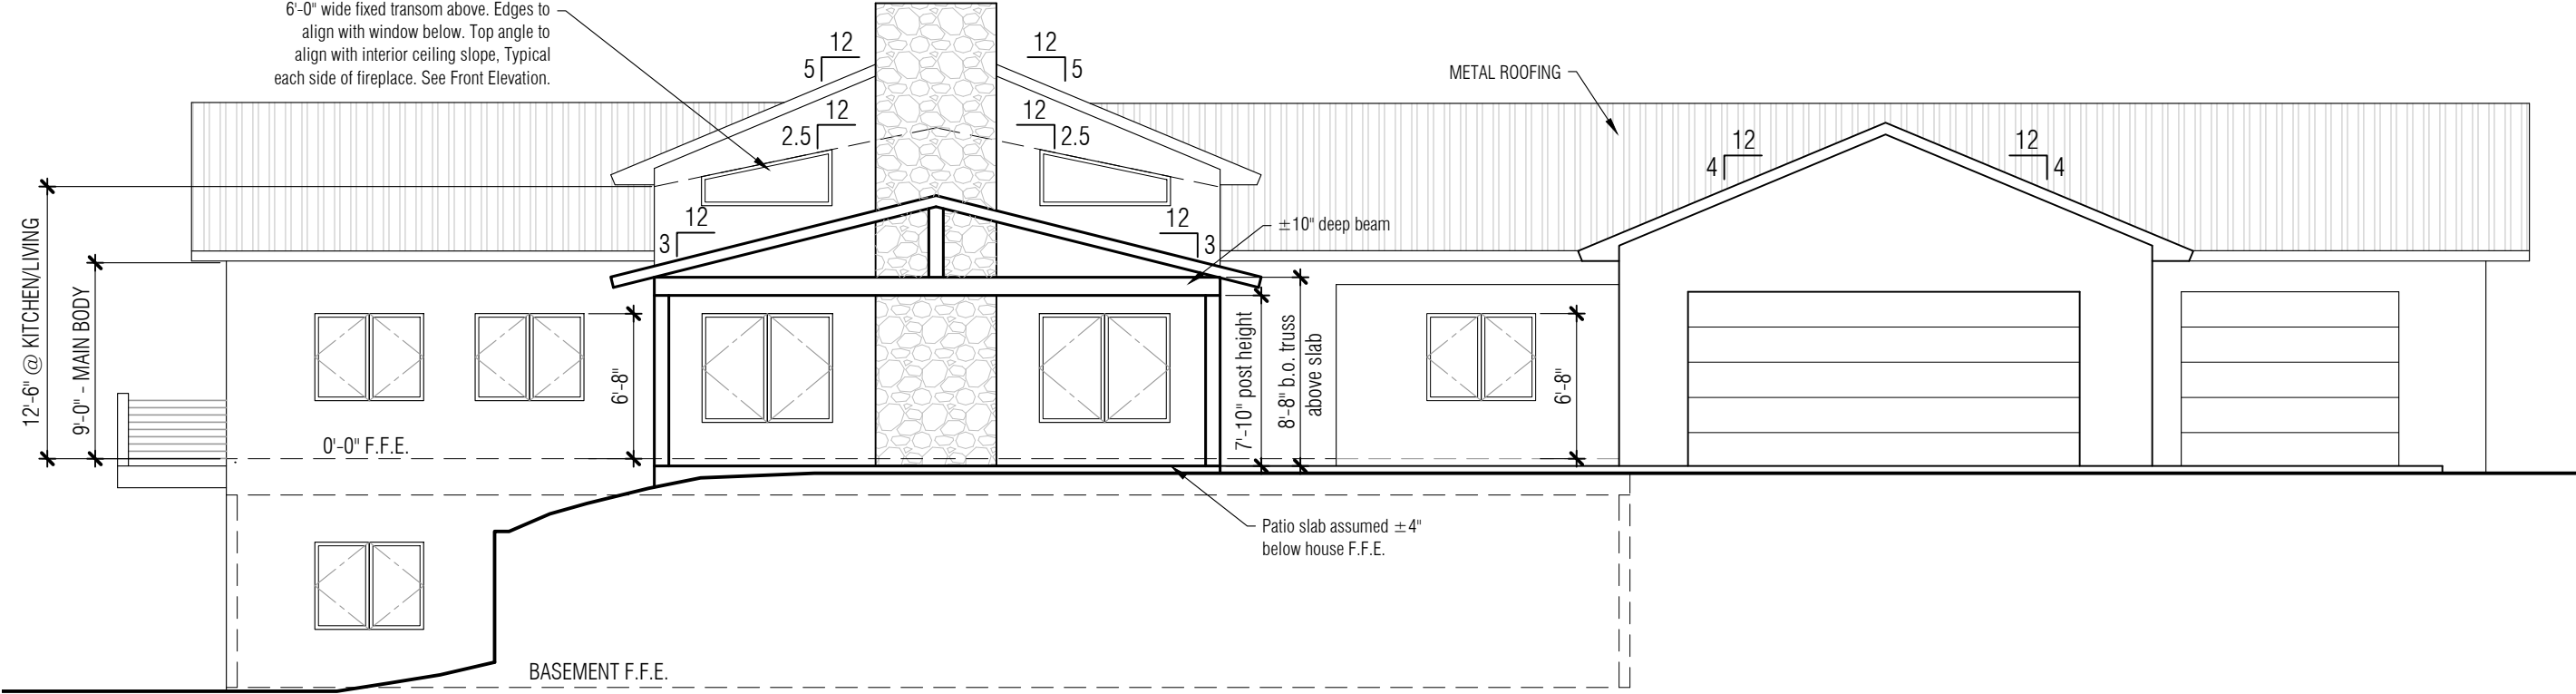

A FRONT (EAST) ELEVATION

1/8" = 1'-0"

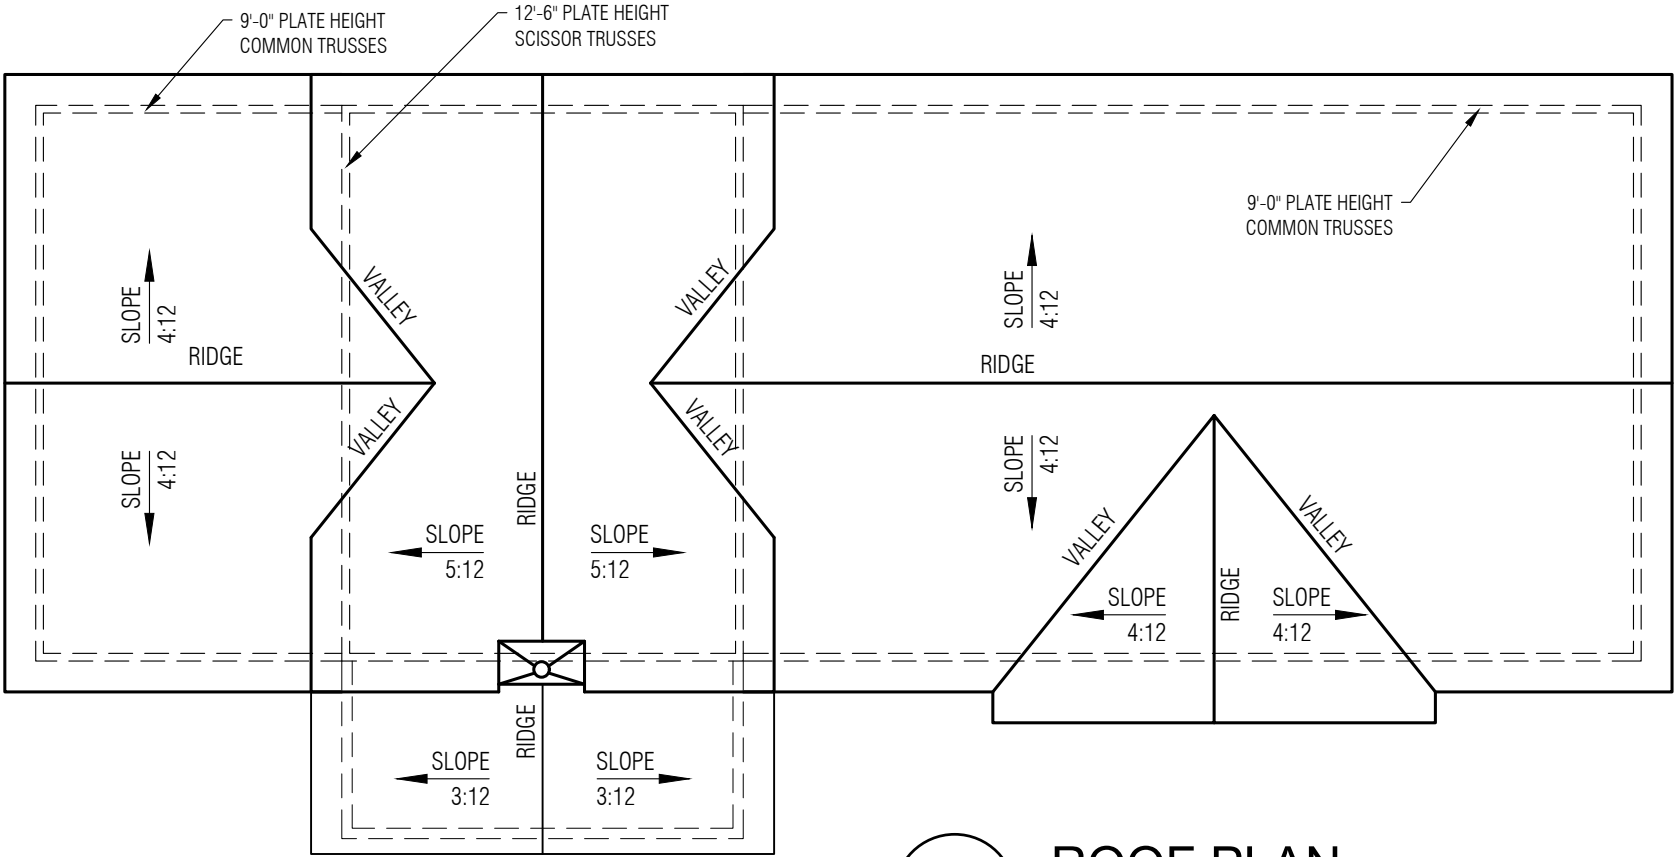

B ROOF PLAN

NOT TO SCALE

C:\ACAD Projects\Klinger.01.30.23.dwg, 2/7/2023 10:54:03 AM

