


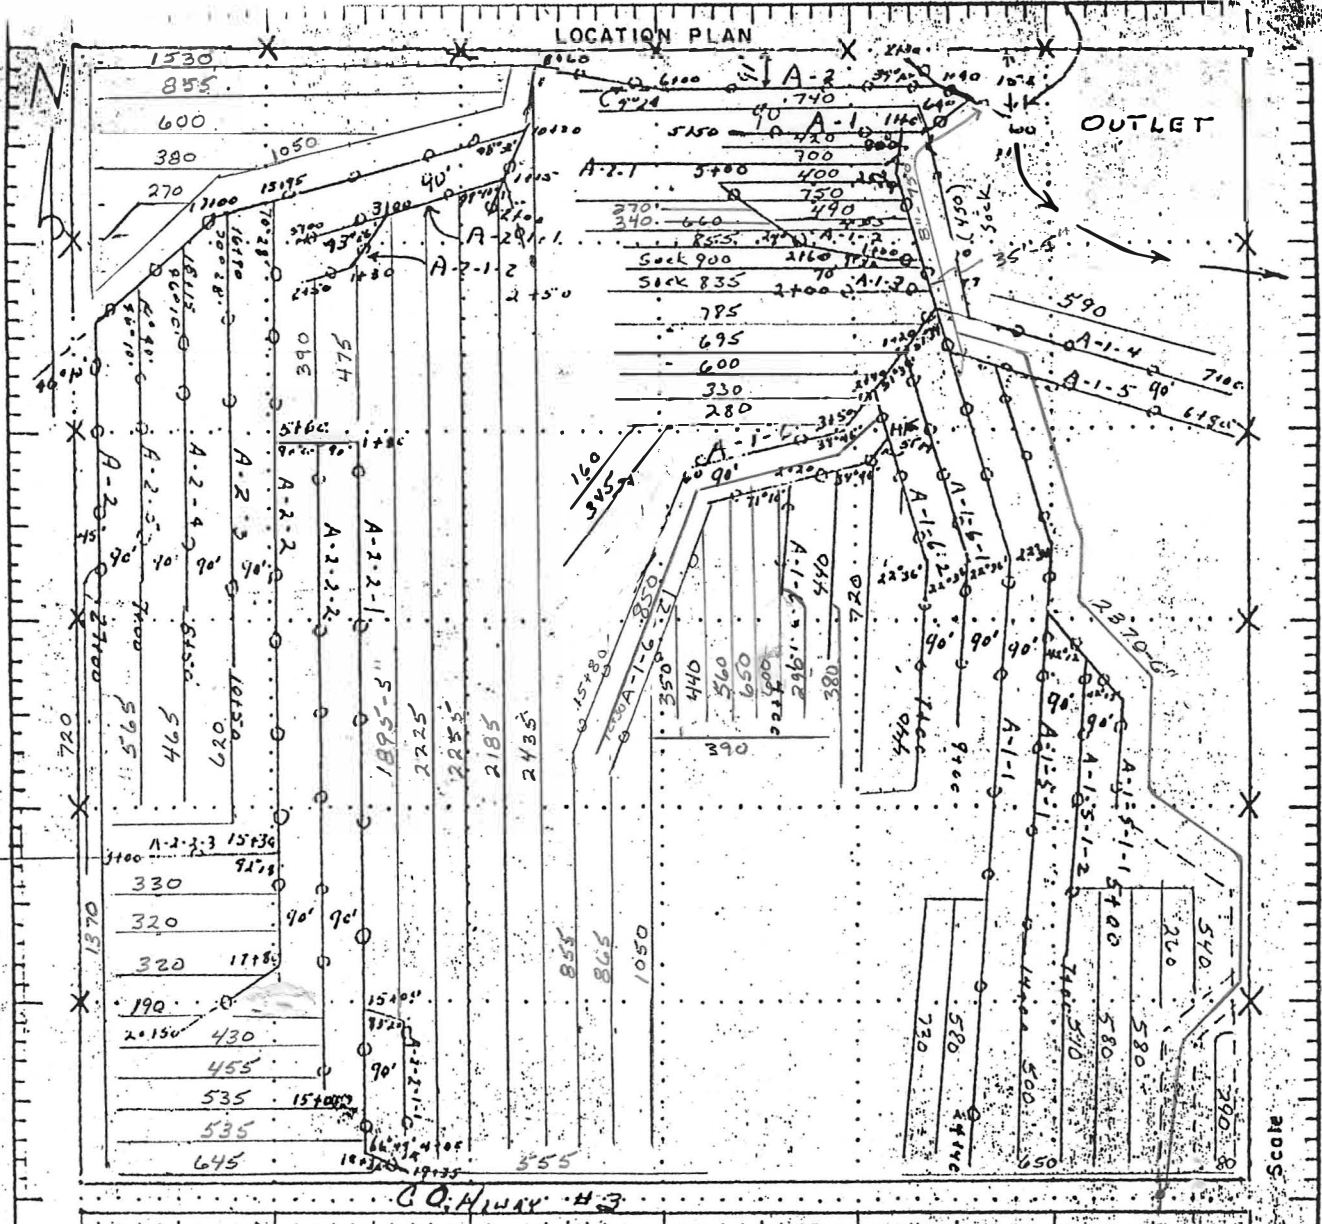

— LEGEND — 1" = 440'

Form Boundary	---
Permanent Fence	---X---X---X---
Existing Tile Line	---o---
Proposed Tile Line	---o---o---o---
New Tile Installed	---o---o---o---
Existing Deep Ditch	===
Proposed Deep Ditch	===
Existing Shallow Ditch	--->---
Proposed Shallow Ditch	--->---

SECTION 5 HIGH FOREST
 TOWNSHIP 105 N RANGE 15 W
 COUNTY OLMSTED STATE MINN
 COOPERATOR MAT KELLNER
 COOPERATING WITH UPPER LOMBARD
 SURVEYED BY JEWETT - ANDREASSEN

CONSTRUCTION REPORT

Date Installed June 1967
 Contractor Jerome Lee
 Staked By JEWETT - ANDREASSEN
 Amount 25395⁰⁰

Remarks:
Robert J. Andreasen 10/1/67
 SIGNATURE DATE

DRAINAGE PLAN

U. S. DEPARTMENT OF AGRICULTURE
 SOIL CONSERVATION SERVICE

Designed by <u>T. Jewett</u>	Date <u>6-1-67</u>	Approved by <u>Robert J. Andreasen</u>
Drawn by <u>T. Jewett</u>	Date <u>6-13-67</u>	Title <u>26116-1-1-67</u>
Typed	Sheet	Drawing No.
Checked	No.	

OWNER- Kellner Bros.
 LOCATION- Sec. 5-105-15
 High Forest Twp
 Olmsted County
 INSTAL. DATE- Fall 1986 ; Summ. 1992
 INSTALLED-Tucker Tiling
 SURVEYED-Ray Tucker
 TILE MANUFACT.-

	1986	1992	1988
4"		5300	10705
5"	30		2205 - sock
6"	30		1994
8"	100 solid 650 filter		4" - 25,680 6" - 2370 5" - 1895
10"			1990
12"			4" - 5120 5" - 35

*Tile size is 4" where not specified on map