
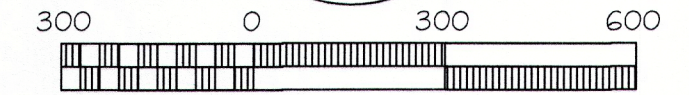


T 43 N, R 2 W, S 5, 6, & 7

RECORD OF SURVEY

A Land Division Located in the N1/2 of
Section 5, the S1/2 of Section 6, and
Government Lots 2 & 3 of Section 7 in
T43N, R2W, Boise Meridian,
Benewah County, Idaho

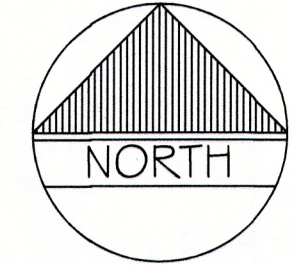

ORIGINAL SCALE : 1" = 300 FEET

CADD FILE : Stimson - Hickman Overview ROS.dwg

LEGEND

- Set 5/8" X 30" long rebar w/ aluminum cap PLS 22361
- Found 5/8" rebar w/ 2" dia. aluminum cap PLS 7541 or as described
- ◆ Found centerline monument or as described
- Calculated Position - Nothing Found or Set
- ⊕ Set Sectional Subdivision Corner
- ⊕ Found Section or 1/4 Section Corner
- ⊕ Found Sectional Subdivision Corner
- (M) Measured
- (R) Record Per Survey References
- < > General Land Office Original Survey Record
- Subject Property Boundary Line
- Section Line
- Section Subdivision Line
- Highway Centerline
- Highway Right of Way Line
- x - x - x - Fenceline

BASIS OF BEARINGS


The Basis of Bearings for this survey is the Idaho Coordinate System, West Zone, NAD 83, as shown between the found west quarter corner and the found northwest corner of Section 5, said bearing being N 00°03'51" W.

SURVEY REFERENCES

1. GLO Original Survey, Oscar Sonnenkalb, 1891
2. GLO Remonumentation, Robert C. Yundt, 1961
3. Warranty Deed, Inst. No. 298992
4. Warranty Deed, Inst. No. 299855
5. Deed, Inst. No. 209081
6. Quitclaim Deed, Inst. No. 277763
7. Record of Survey, Inst. No. 187701, PLS 4559, 1991
8. Record of Survey, Inst. No. 187785, PLS 4559, 1991
9. Record of Survey, Inst. No. 270962, PLS 7541, 2015
10. Record of Survey, Inst. No. 271072, PLS 7541, 2015
11. Record of Survey, Inst. No. 279572, PLS 10182, 2018
12. Forest Highway & Federal Aid Project 15A, 1928
13. Federal Aid Project FH-15-1(001)
14. Unrecorded Record of Survey, PLS 906, 1978

SURVEYOR CERTIFICATION


This map correctly represents a survey made by me or under my direction in conformance with the Survey Recording Act. This survey map was prepared at the request of Stimson Lumber Company, in June, 2024.

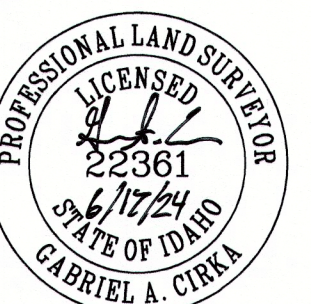

Gabriel A. Cirka - Idaho Professional Land Surveyor

COUNTY RECORDER CERTIFICATE

STATE OF IDAHO, COUNTY OF BENEWAH
RECORDED AT THE REQUEST OF Rimrock Consulting
AT 2:55pm THIS 24 DAY OF June, 2024
Deanne Brumbach
RECORDER
Stimson Lumber Company Inst. # 302135 \$10.00
DEPUTY

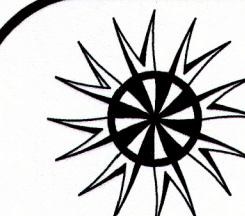


RIM ROCK CONSULTING, INC.

Land Surveying
Site Planning
Mapping

129 West 3rd Street #102 Moscow, Idaho 83843 208-883-5339 rimrock@rimrockconsulting.net

SHEET

1
OF
2

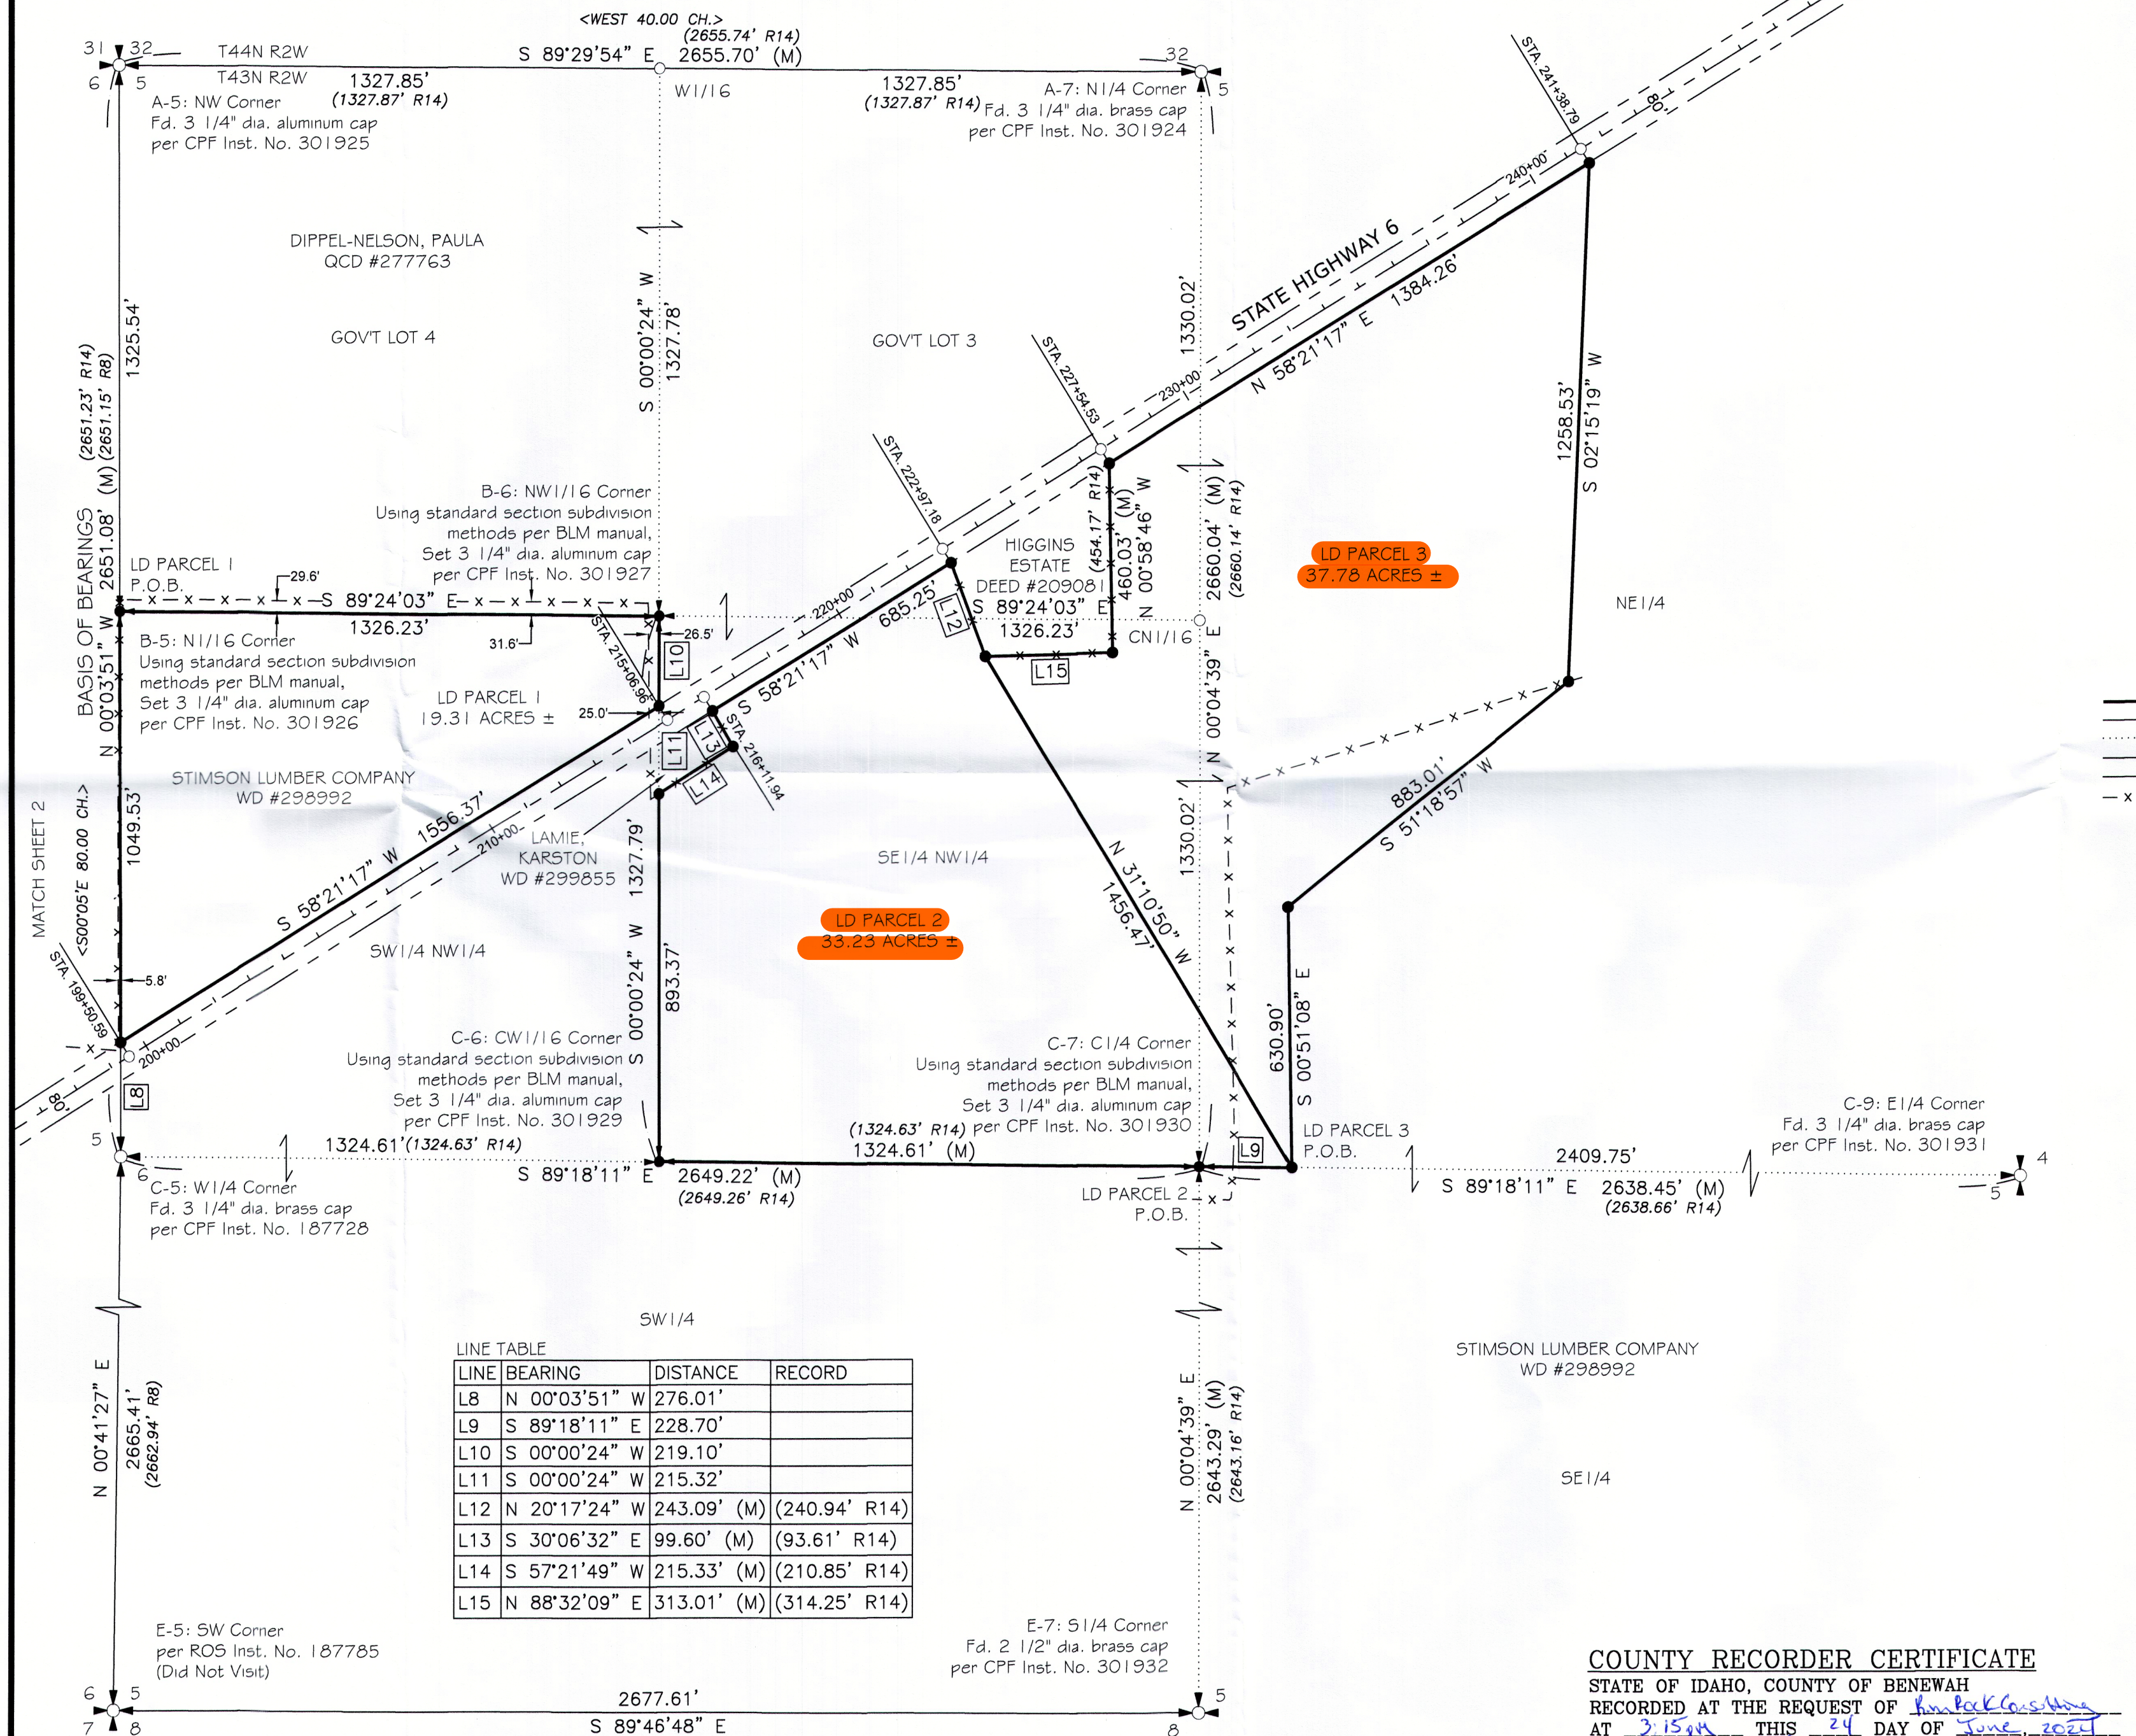

LINE TABLE

LINE	BEARING	DISTANCE	RECORD
L8	N 00°03'51" W	276.01'	
L9	S 89°18'11" E	228.70'	
L10	S 00°00'24" W	219.10'	
L11	S 00°00'24" W	215.32'	
L12	N 20°17'24" W	243.09' (M)	(240.94' R14)
L13	S 30°06'32" E	99.60' (M)	(93.61' R14)
L14	S 57°21'49" W	215.33' (M)	(210.85' R14)
L15	N 88°32'09" E	313.01' (M)	(314.25' R14)

DATE	STATE	COUNTY	PROJECT	DRAWN BY
JUNE 2024	ID	BENEWAH	STIMSON - HICKMAN OVERVIEW	CMM

Conform Copy