
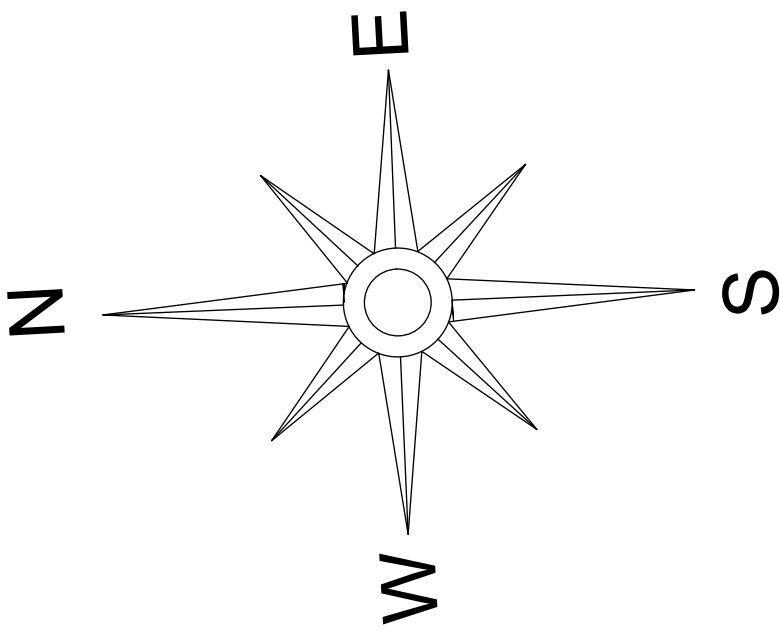


APN: 021714-2-011
LOT SIZE: 2,21,578 Sq. Ft./ 5.087 ACRES
LEGAL DESCRIPTION:
ZONING CODE:

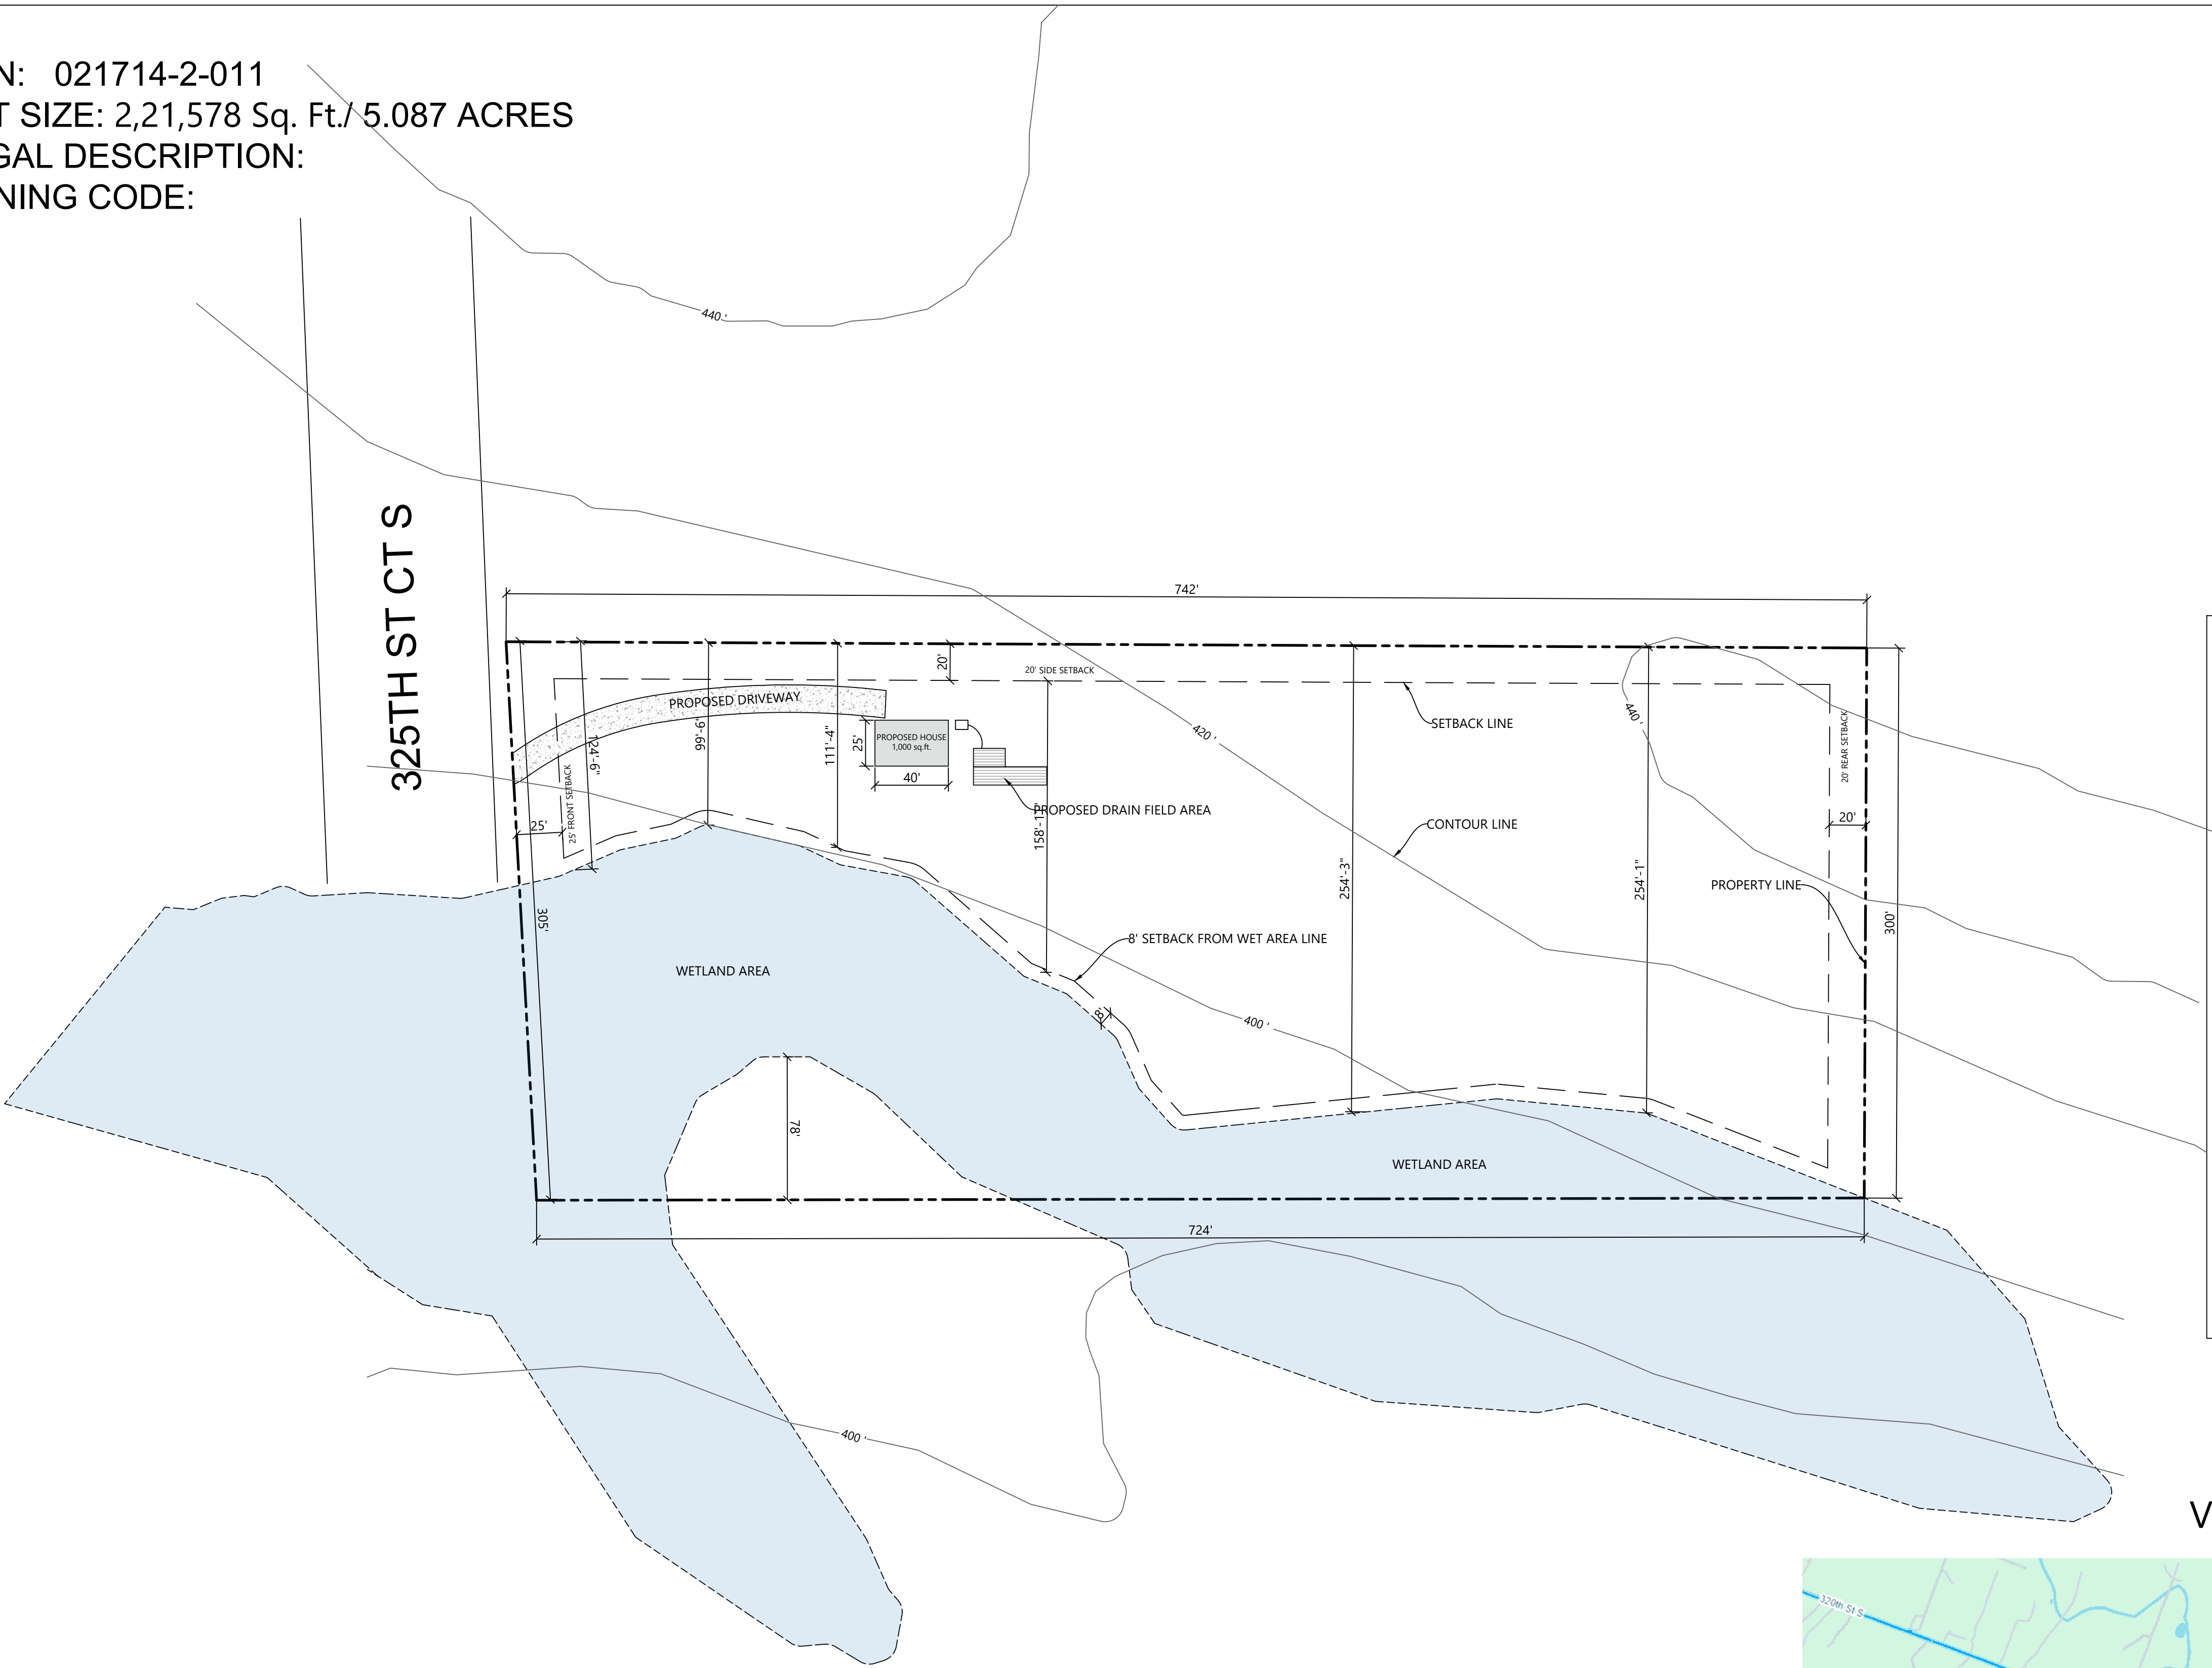


LEGEND

PROPERTY LINE

SETBACK LINE

SITE PLAN
SCALE : 1"=20'-0"

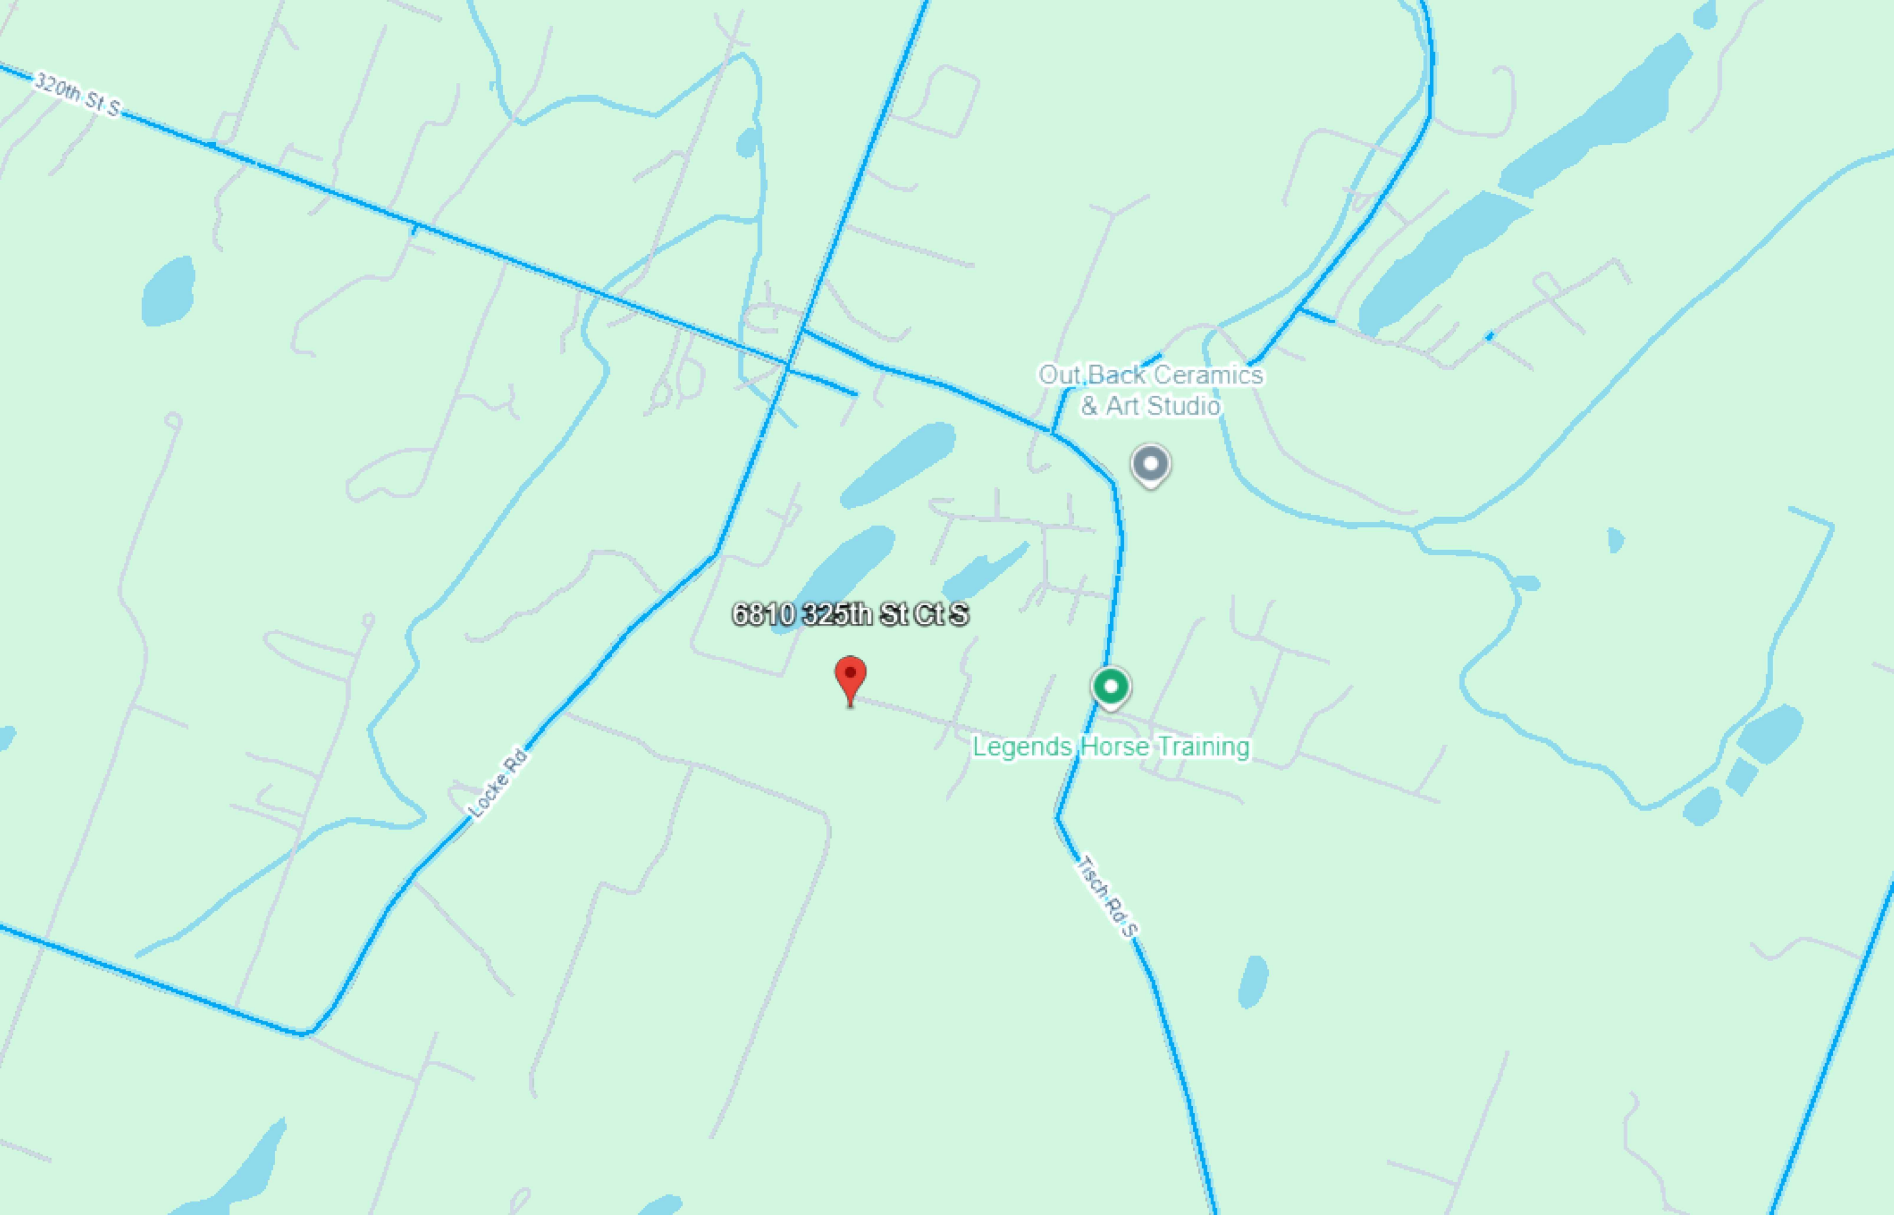

VICINITY MAP

PROJECT TITLE

SITE PLAN

OWNER:

LOCATION:

6810 325 Th Street Ct S, Roy, WA, 98580

Design by:	
Comments:	
Date:	7/25/2025
Plan Issue:	
Rev:	Date:

GF

DEVELOPMENT LLC

real estate

Greg Francis

GF Development LLC

Direct: (208) 361-4446

7720 NE Hwy 99

Ste D #702

Vancouver, Washington 98665

S1.1