


Floor Plan

Tyler & Chelsi Thomas
Country Home
Scale: 1/4" = 1'-0"
R/C 05/14/2020 (Modified from Room Layouts)


Areas:

Living	4114 sq. ft.
Kitchen / Dining	1314 sq. ft.
Master Bedroom	644 sq. ft.
Veranda Deck	914 sq. ft.
Total Under Roof	6688 sq. ft.

Penas Room Home Group 9914

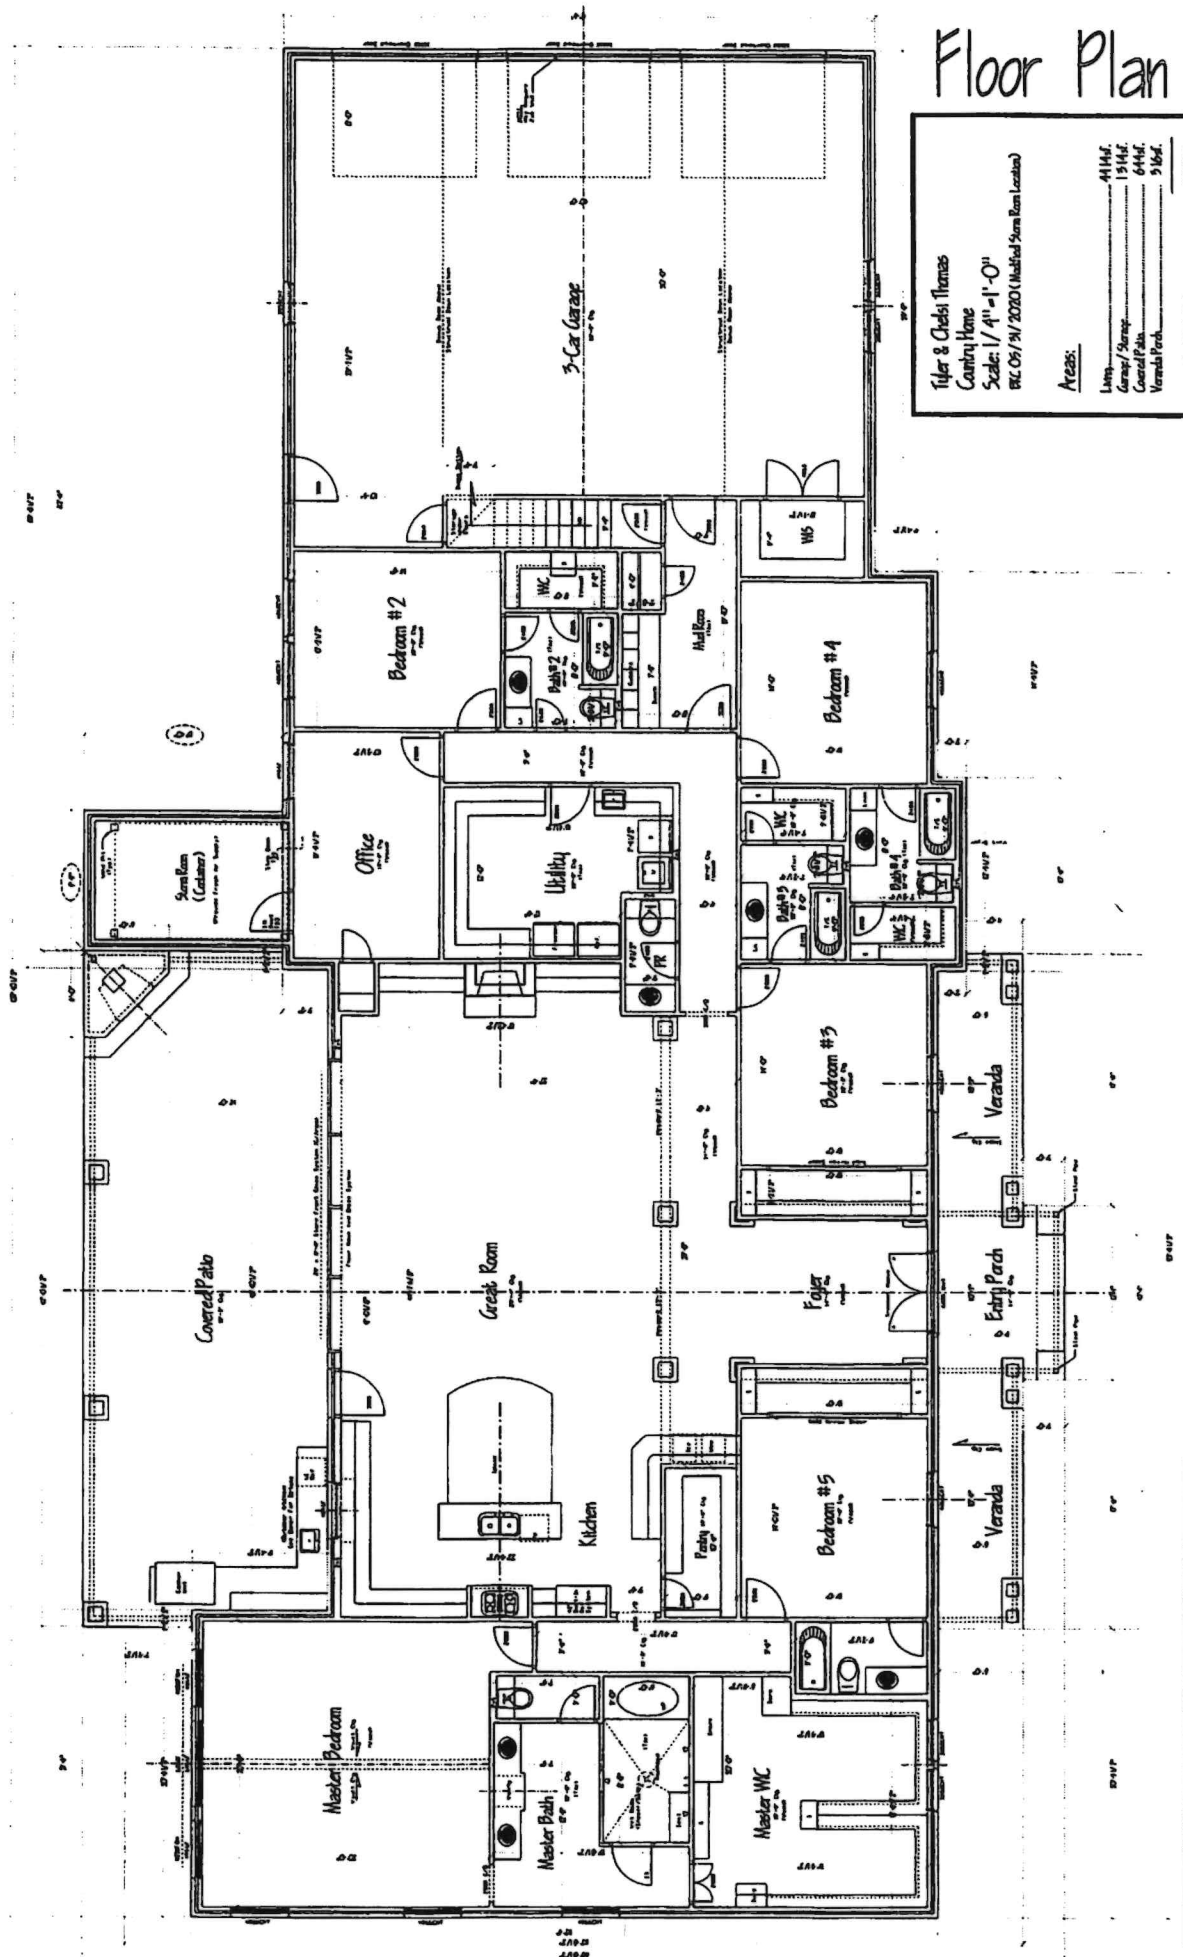

This drawing is intended to provide a general overview of the proposed project and is not intended to be used for construction purposes. It is the responsibility of the client to verify the accuracy of the information provided and to obtain all necessary permits and approvals. The drawing is not to be used for any other purpose without the written consent of the architect.

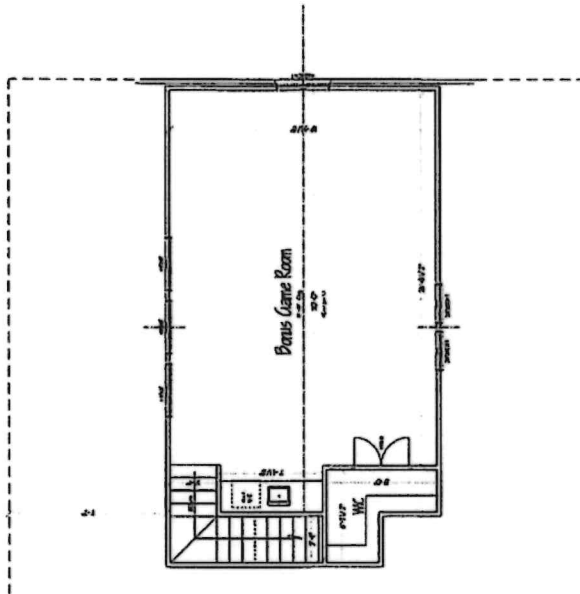

Floor Plan

Tyler & Chelsi Thomas
 Carving Home
 Scale: 1/4" = 1'-0"
 BIC 12/04/2019

Areas:

Living/Dining Game Room 994 sq. ft.

THIS DOCUMENT IS THE PROPERTY OF THE ARCHITECT. IT IS TO BE USED ONLY FOR THE PROJECT AND SITE SPECIFICALLY IDENTIFIED HEREON. IT IS NOT TO BE REPRODUCED, COPIED, OR TRANSMITTED IN ANY FORM OR BY ANY MEANS, ELECTRONIC OR MECHANICAL, INCLUDING PHOTOCOPYING, RECORDING, OR BY ANY INFORMATION STORAGE AND RETRIEVAL SYSTEM, WITHOUT THE WRITTEN PERMISSION OF THE ARCHITECT. ANY UNAUTHORIZED USE OF THIS DOCUMENT IS PROHIBITED AND WILL BE CONSIDERED A VIOLATION OF THE PROFESSIONAL ETHICS OF THE ARCHITECT. THE ARCHITECT ASSUMES NO LIABILITY FOR ANY DAMAGE, INCLUDING CONSEQUENTIAL DAMAGES, ARISING FROM THE USE OF THIS DOCUMENT. THE USER OF THIS DOCUMENT AGREES TO INDEMNIFY AND HOLD THE ARCHITECT HARMLESS FROM AND AGAINST ALL SUCH DAMAGES. THIS AGREEMENT SHALL BE GOVERNED BY THE LAWS OF THE STATE OF CALIFORNIA.