

**STATE OF OKLAHOMA
DEPARTMENT OF TRANSPORTATION
DRIVEWAY AGREEMENT**

Permit No: 3-67-5420
 Effective Date: 9-29-08
 Construction Time: 30 days
 Temporary Driveway Time Limit: _____
OFFICIAL USE ONLY

Applicant: (Type or Print All Information & Attach Copies of Site Plans, Frontage Easements or Joint-Use Agreements)

Division No.: 3 County No.: 67

Check All Applicable Boxes Are there any existing driveway(s) within the Property Frontage? Yes , No .
 This Agreement is for New Driveway(s) , or a Modification of existing Driveway(s) .
 New or Modified Driveway(s) Type: Non-Commercial , Commercial/Industrial , Temporary .
 Is the Highway Curbed? Yes , No .

Company Name	
Property Owners Name	James McGill
Mailing Address	Rt 2, Box 110A 355036 E 1000 RD
City, State, Zip	Prague, OK 74864
Telephone No.	405-567-3235

Reviewed By: Terry Dunigan

<i>x Carol F. ...</i>	9-22-08
Signature-City Authority	Date
Chief Engineer or his Agent	Date
<i>[Signature]</i>	9-26-08
Division Engineer or his Agent	Date

THE HEREIN TERMED "OWNER" REQUESTS PERMISSION TO CONSTRUCT 1 DRIVEWAY(S) DESCRIBED BELOW AND AS SHOWN ON THE DRAWING(S) ATTACHED HERETO AND BY REFERENCE MADE A PART HEREOF, FOR THE PURPOSE OF PROVIDING ACCESS TO A convenience store WITH HIGHWAY FRONTAGE OF 200' ALONG Hwy 9 AND _____ ALONG _____, IN Seminole COUNTY, Seminole CITY, WITH THE DRIVEWAY LOCATED APPROXIMATELY _____ OR 380' W OF N. Harvey Rd. AND FURTHER DESCRIBED AS: Sec 22, T9N, R6E

Applicant agreed to remove existing driveway.

Sight distance is good.

Description: (List Each Driveway Separately. If more than 2-drives, attach additional description on separate sheet.)

1. 25' wide driveway on the S side of highway at Station 852 + 25.
Distance (Feet/Meters) N.S.E.W (Center of Driveway)
 Drainage to be provided under Driveway by installation of 18" X 42', CGMP with a 4:1 C.E.T. end section, and/or Valley Gutter located 21' from the edge of traveled lane.
Diam. (Inches/mm) Length (Feet/Meters) Material Type Slope of End Section Distance (Feet/Meters)
 Proposed Driveway Surfacing Material: Concrete Thickness: 6"

2. _____ wide driveway on the _____ side of highway at Station _____.
Distance (Feet/Meters) N.S.E.W (Center of Driveway)
 Drainage to be provided under Driveway by installation of _____ X _____, _____ with a _____ end section, and/or Valley Gutter located _____ from the edge of traveled lane.
Slope of End Section Distance (Feet/Meters) Material Type
 Proposed Driveway Surfacing Material: _____ Thickness: _____

ADDITIONAL AGREEMENT TERMS AND NOTARY DATA IS PRINTED ON BACK SIDE OF THIS SHEET.

- Original to Division
- 2nd Copy to Applicant
- 3rd Copy to City Authority or County Planning Board
- 4th Copy to Traffic Engineer
- 5th Copy to Unit Supervisor

**STATE OF OKLAHOMA
DEPARTMENT OF TRANSPORTATION
DRIVEWAY AGREEMENT**

Permit No: _____
Effective Date: _____
Construction Time: _____
Temporary Driveway Time Limit: _____
OFFICIAL USE ONLY

Applicant: (Type or Print All Information & Attach Copies of Site Plans, Frontage Easements or Joint-Use Agreements)

Division No.: 3 County No.: 67

Check All Applicable Boxes Are there any existing driveway(s) within the Property Frontage? Yes , No .
This Agreement is for New Driveway(s) , or a Modification of existing Driveway(s) .
New or Modified Driveway(s) Type: Non-Commercial , Commercial/Industrial , Temporary .
Is the Highway Curbed? Yes , No .

Company Name	
Property Owners Name	James McGill
Mailing Address	Rt 2, Box 110A
City, State, Zip	Prague, OK 74864
Telephone No.	405-567-3235

Reviewed By: Terry Dunigan

<i>x Carol Fris</i>	9-22-08
Signature-City Authority	Date
Chief Engineer or his Agent	Date
Division Engineer or his Agent	Date

THE HEREIN TERMED "OWNER" REQUESTS PERMISSION TO CONSTRUCT 1 DRIVEWAY(S) DESCRIBED BELOW AND AS SHOWN ON THE DRAWING(S) ATTACHED HERETO AND BY REFERENCE MADE A PART HEREOF, FOR THE PURPOSE OF PROVIDING ACCESS TO A convenience store WITH HIGHWAY FRONTAGE OF 200' ALONG Hwy 9 AND ALONG IN Seminole COUNTY, Seminole CITY, WITH THE DRIVEWAY LOCATED APPROXIMATELY OR 380' W OF N. Harvey Rd. AND FURTHER DESCRIBED AS: Sec 22, T9N, R6E

Applicant agreed to remove existing driveway.
Sight distance is good.



Description: (List Each Driveway Separately. If more than 2-drives, attach additional description on separate sheet.)

1. 25' wide driveway on the S side of highway at Station 852 + 25.
Distance (Feet/Meters) N.S.E.W (Center of Driveway)
Drainage to be provided under Driveway by installation of 18" X 42', CGMP with a 4:1 C.E.T. end section, and/or Valley Gutter located 21' from the edge of traveled lane.
Diam. (Inches/mm) Length (Feet/Meters) Material Type
Slope of End Section Distance (Feet/Meters)
Proposed Driveway Surfacing Material: Concrete Thickness: 6"

2. _____ wide driveway on the _____ side of highway at Station _____.
Distance (Feet/Meters) N.S.E.W (Center of Driveway)
Drainage to be provided under Driveway by installation of _____ X _____, _____ with a _____ end section, and/or Valley Gutter located _____ from the edge of traveled lane.
Slope of End Section Distance (Feet/Meters) Material Type
Proposed Driveway Surfacing Material: _____ Thickness: _____


ADDITIONAL AGREEMENT TERMS AND NOTARY DATA IS PRINTED ON BACK SIDE OF THIS SHEET.

- Original to Division
- 2nd Copy to Applicant
- 3rd Copy to City Authority or County Planning Board
- 4th Copy to Traffic Engineer
- 5th Copy to Unit Supervisor

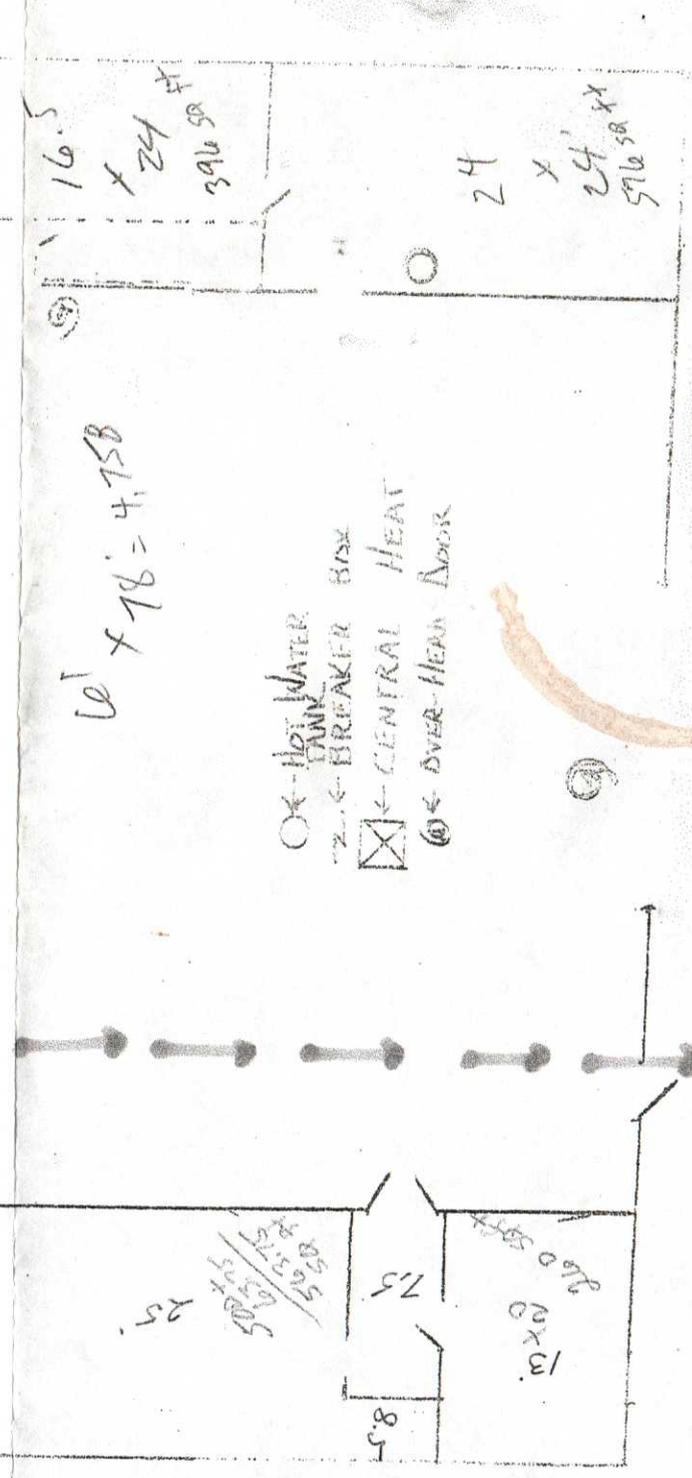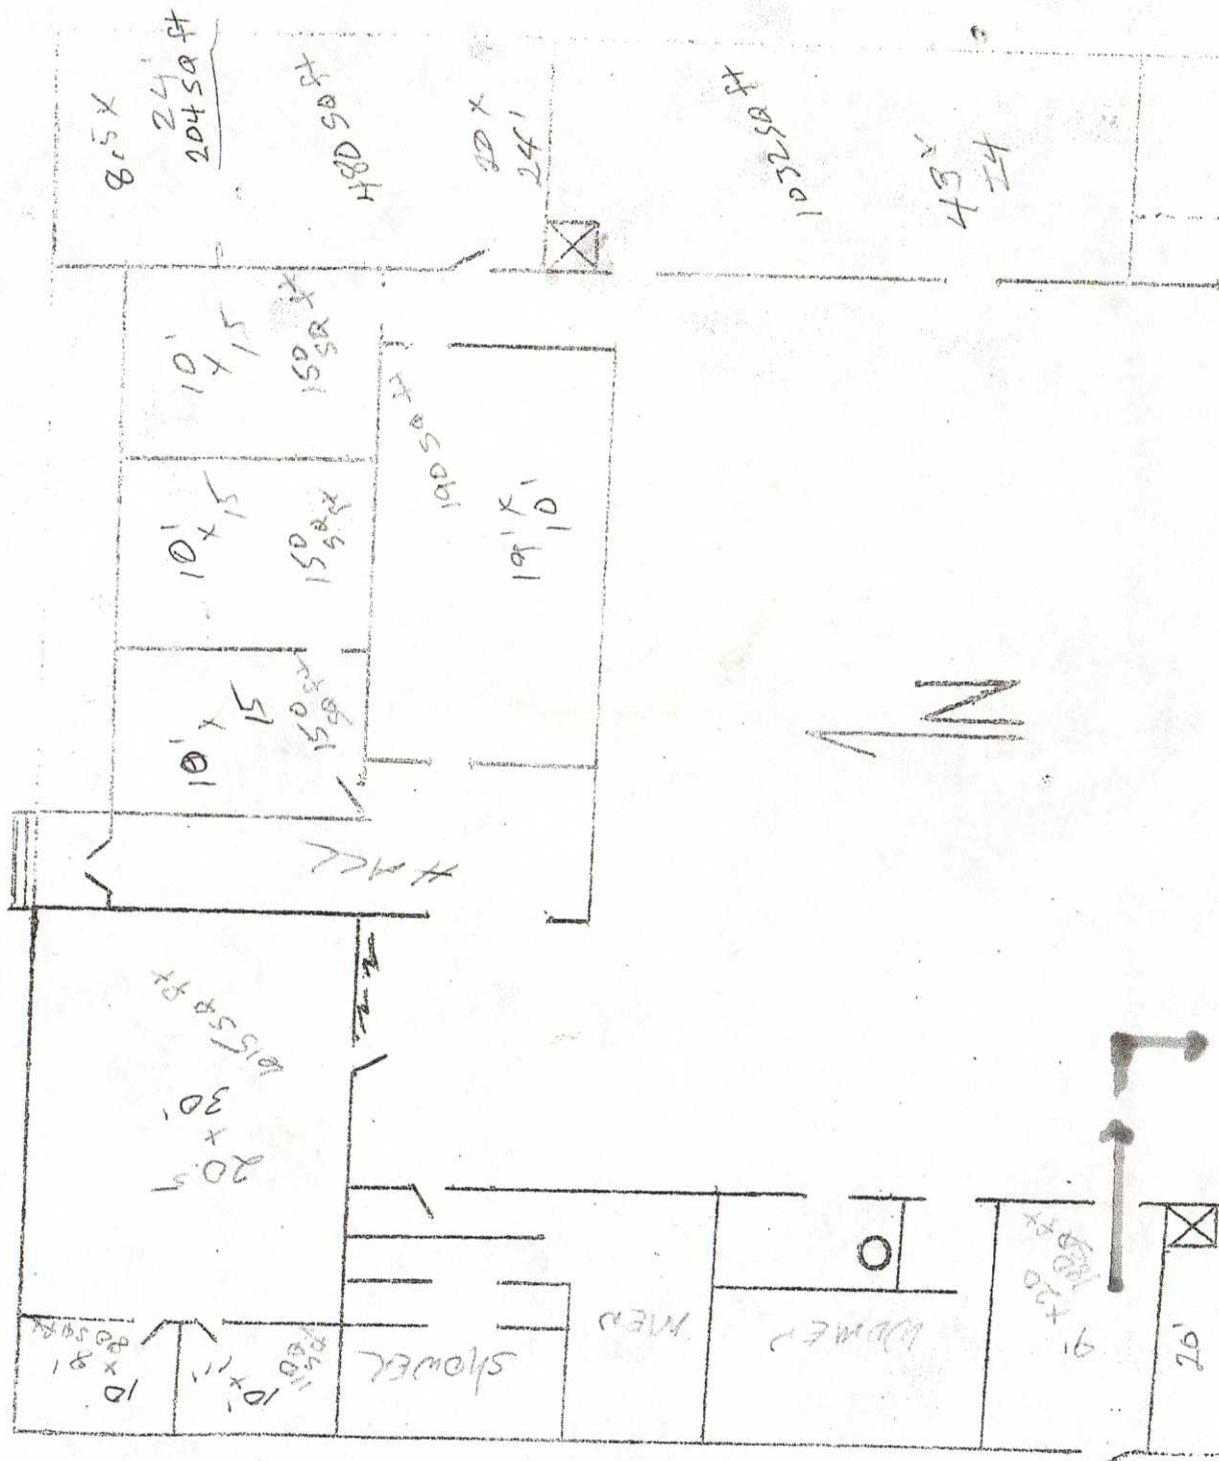

- ← HOT WATER TANK
- ⊗ ← BREAKER BOX
- ⊠ ← CENTRAL HEAT
- ⊙ ← OVER-HEAT DOOR


SURVEY PLAT

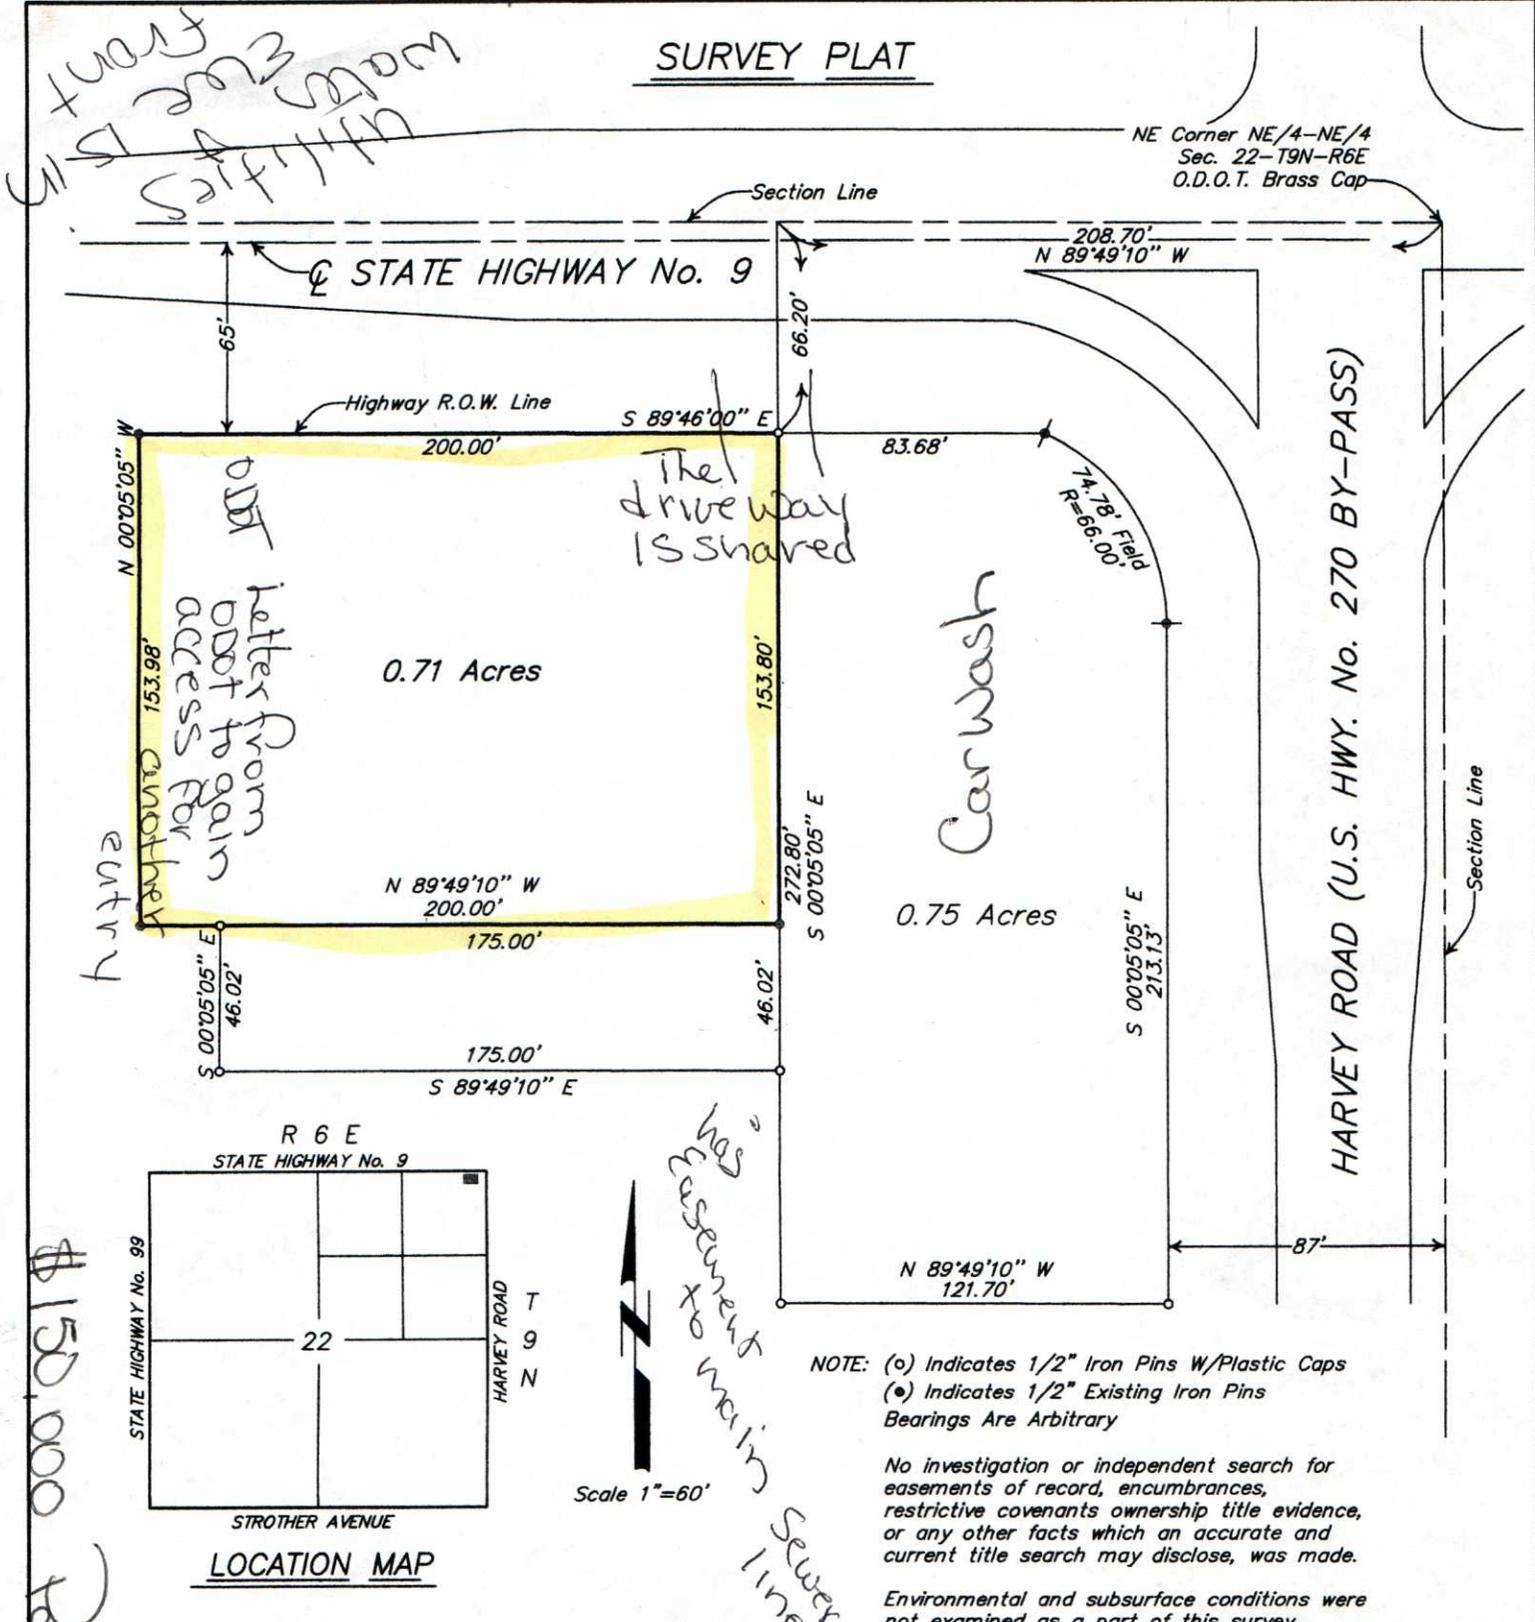

CERTIFICATE OF SURVEY

I, James B. Marshall, a Professional Land Surveyor, hereby certify that on this 16th day of September, 2005, a careful survey was made under my supervision on the property shown above and described as a tract of land lying in the Northeast Quarter of the Northeast Quarter (NE/4-NE/4) of Section 22, Township 9 North, Range 6 East of the Indian Meridian, Seminole County, Oklahoma and further described as commencing at the Northeast corner of said NE/4-NE/4; thence N 89°49'10" W along the North line of said NE/4-NE/4 for a distance of 208.70 feet; thence S 00°05'05" E for a distance of 66.20 feet to the Point of Beginning, said point being on the South Right-of-Way line of State Highway No. 9; thence S 00°05'05" E and parallel to the East line of said NE/4-NE/4 for a distance of 153.80 feet; thence N 89°49'10" W and parallel to the North line of said NE/4-NE/4 for a distance of 200.00 feet; thence N 00°05'05" W and parallel to the East line of said NE/4-NE/4 for a distance of 153.98 feet to the South Right-of-Way line of said State Highway No. 9; thence S 89°46'00" E along said Right-of-Way line for a distance of 200.00 feet to the Point of Beginning, containing 0.71 acres more or less.

This plat meets the Oklahoma Minimum Standards for the Practice of Land Surveyors.

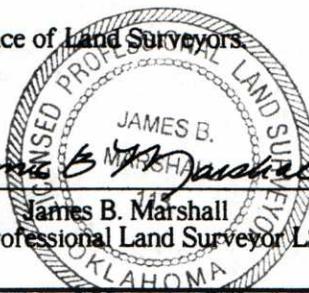

James B. Marshall 09-20-05
James B. Marshall Date
Professional Land Surveyor LS 113


CA 2261 LS Expires: June 30, 2007

MARSHALL SURVEYING CO.

P.O. Box 1221 Seminole, Oklahoma 74818-1221 405-382-4488

Client JERRY OPELA		
Drawn By JWS	Book FILE	Job No. 32905
Date: Sept. 20, 2005	Sheet 1 of 1	

\$150,000
 Pam Robinson
 380737

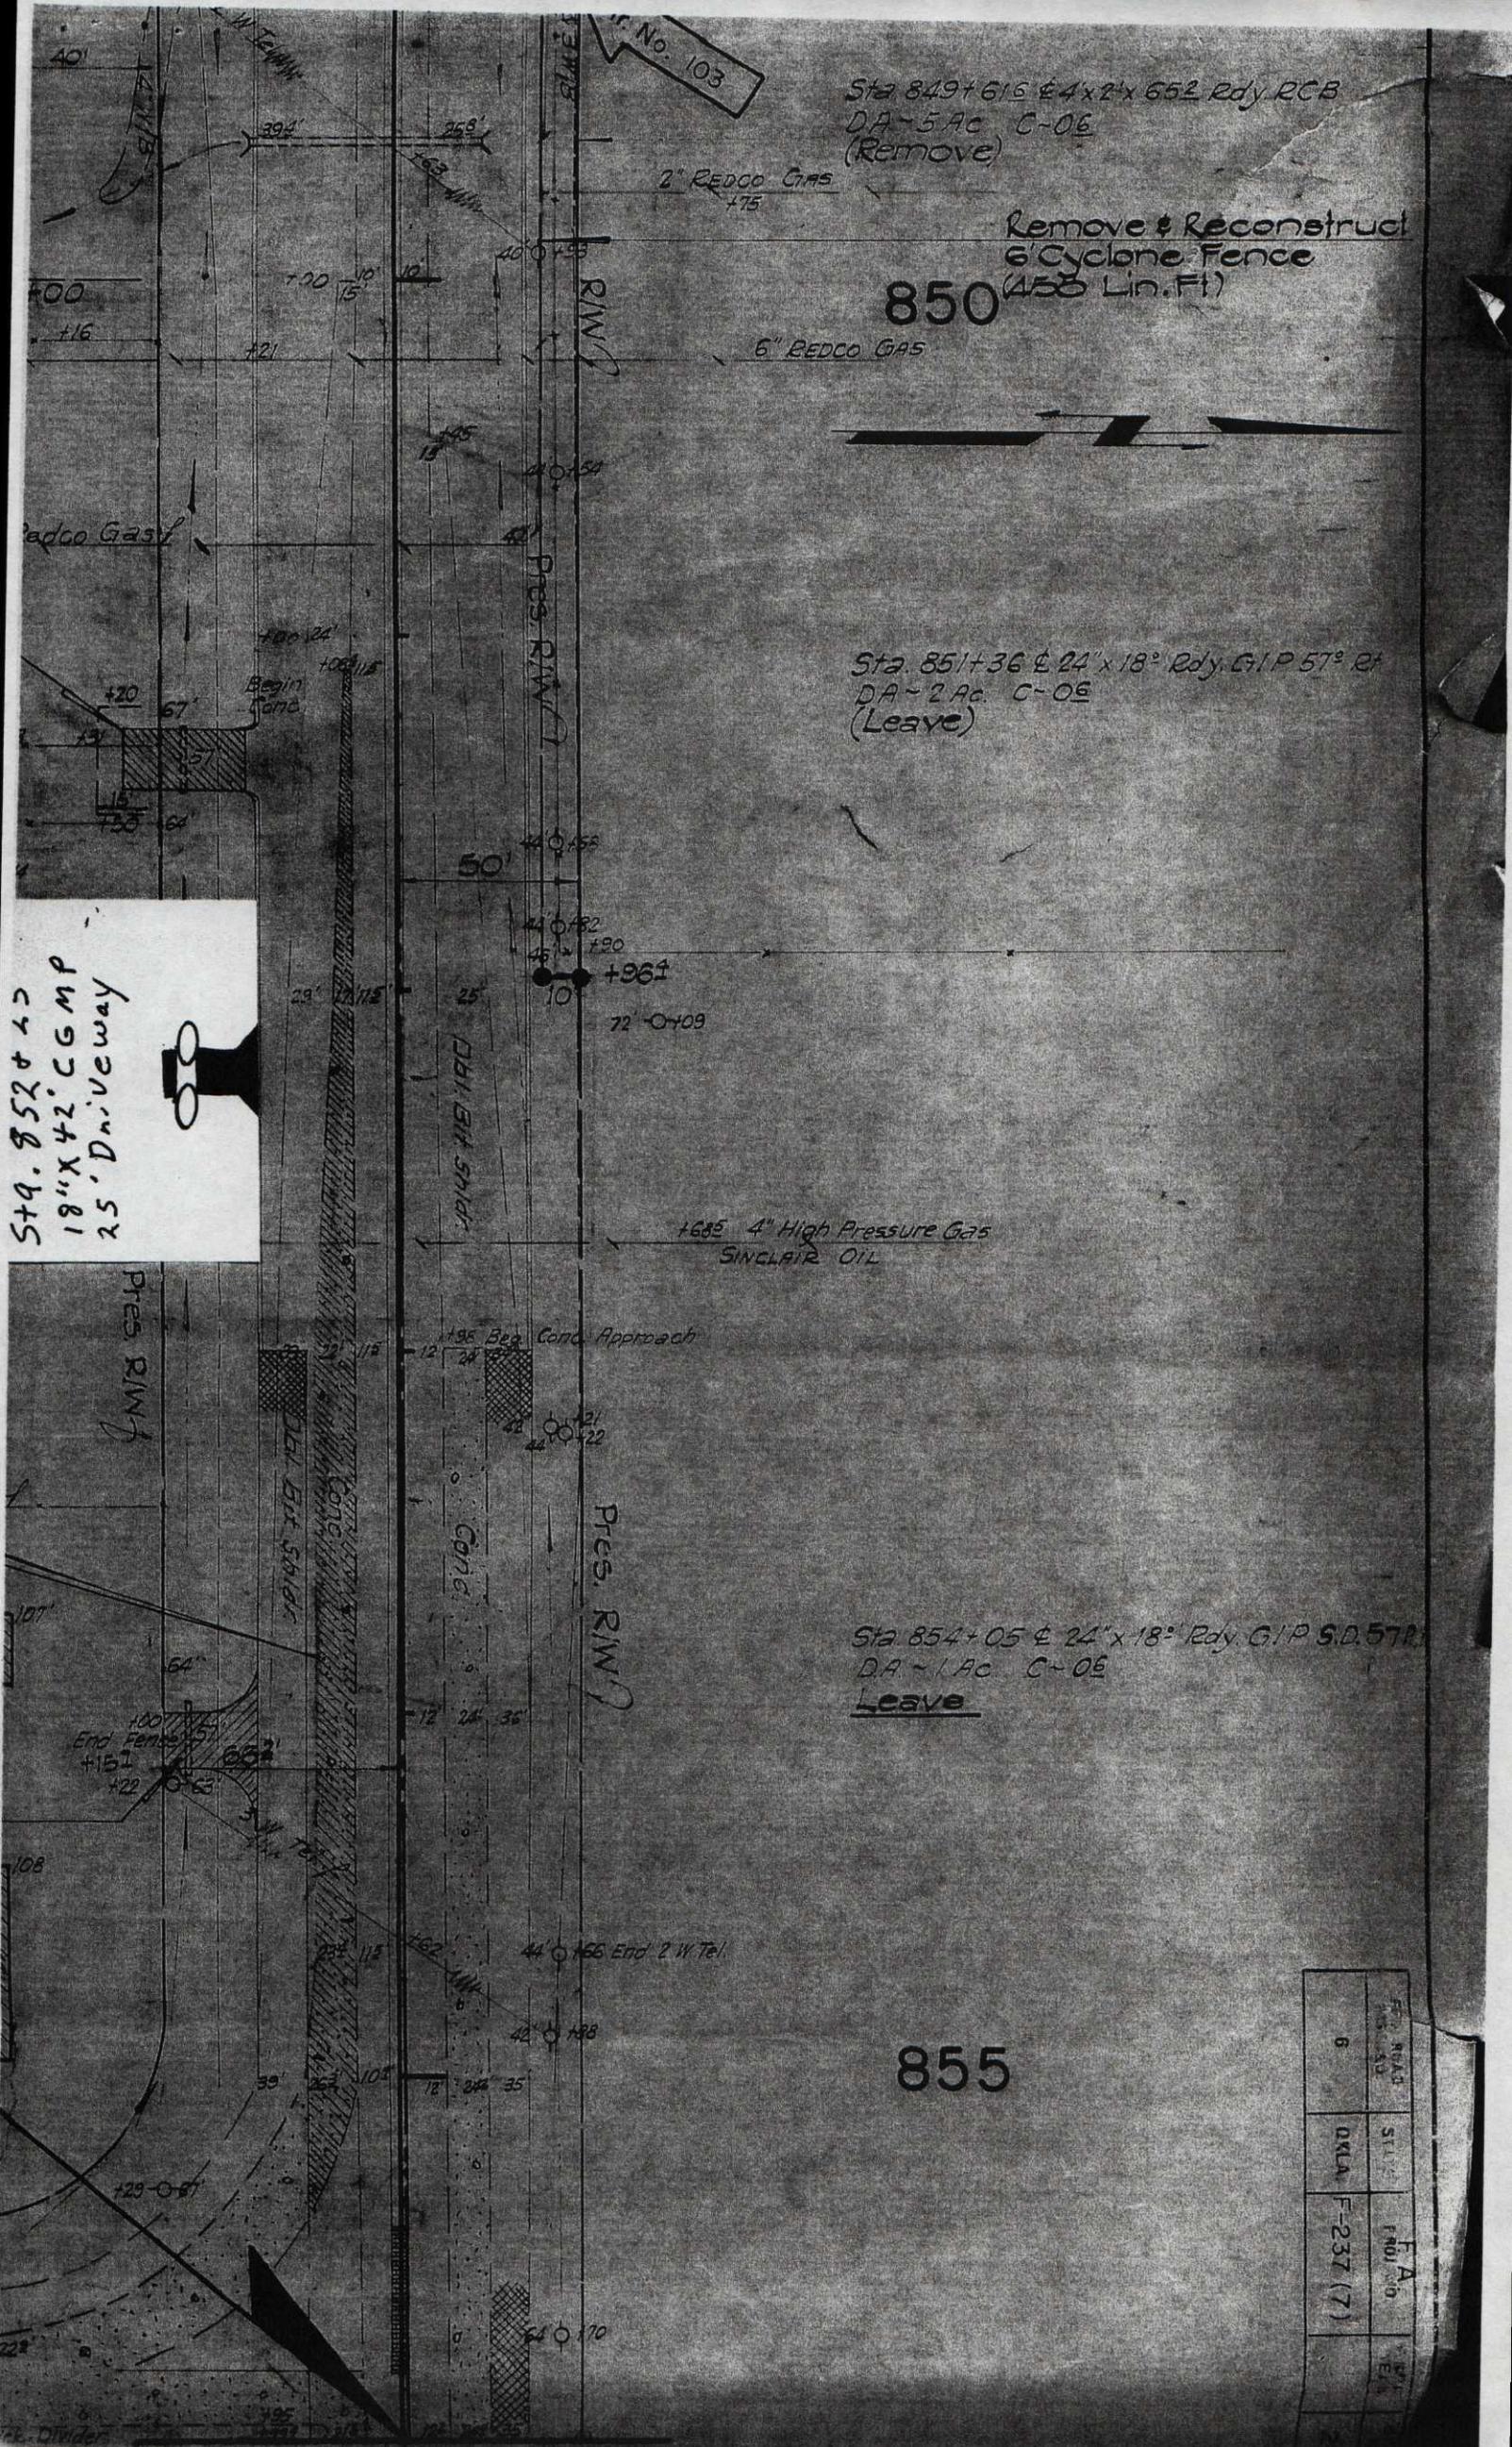

St. No. 103

Sta 849+61.5 \pm 4' x 2' x 652 Rdy RCB
 DA-5 Ac C-06
 (Remove)

Remove & Reconstruct
 6' Cyclone Fence
 (458 Lin. Ft)

850

Sta 851+36 \pm 24' x 18' Rdy GIP 57° R
 DA-2 Ac C-06
 (Leave)

Sta. 852+00
 18" x 42" CGMP
 25' Driveway



1685 4" High Pressure Gas
 SINCLAIR OIL

Sta 854+05 \pm 24' x 18' Rdy GIP S.D. 57° R
 DA-1 Ac C-06
Leave

855

6	ST. NO.	F.A.
	ORLA	F-237 (7)