



9'-4" 5'-0"

FRONT ELEVATION
SCALE: 1/8" = 1'-0"

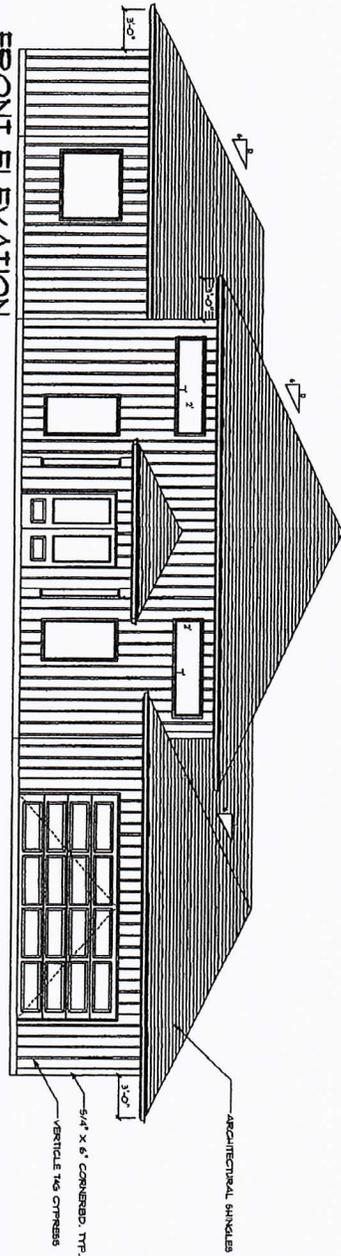


REAR ELEVATION
SCALE: 1/8" = 1'-0"

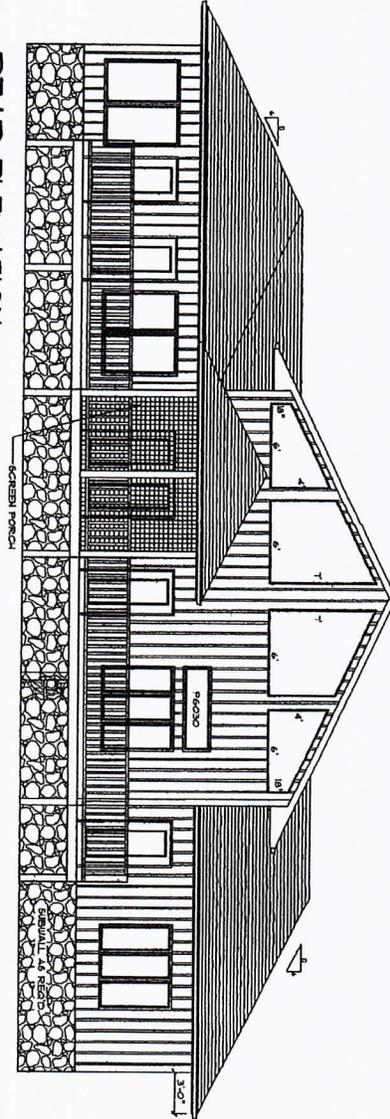


ALL DIMENSIONS TO FACE UNLESS NOTED OTHERWISE.
 FINISHES TO BE DETERMINED BY THE ARCHITECT.
 MATERIALS TO BE DETERMINED BY THE ARCHITECT.
 POINTS TO BE DETERMINED BY THE ARCHITECT.
 NOTES TO BE DETERMINED BY THE ARCHITECT.

1	MILLARD TURNER, INC. 706-864-6873	RIVERHOUSE #1 ELEVATIONS	DATE: 10AUG2006 DRAWN BY: KAE

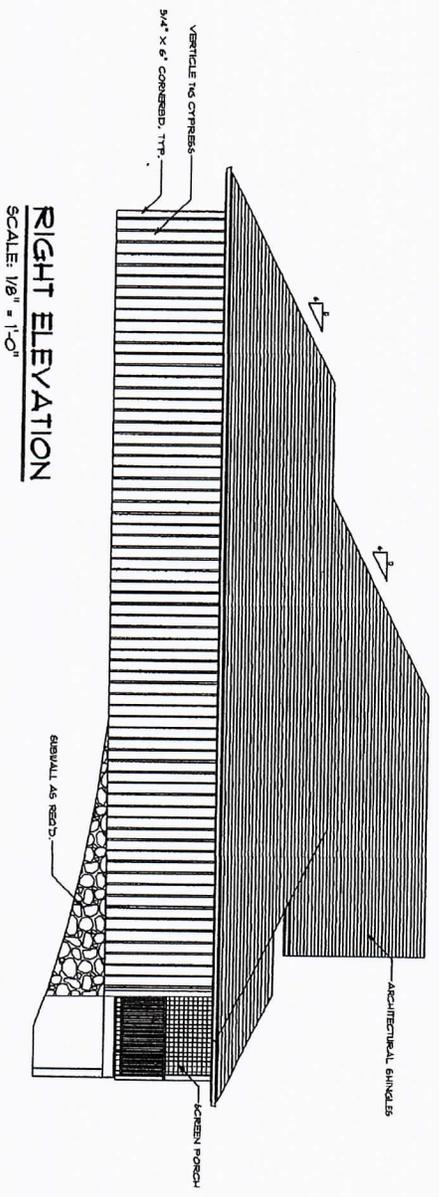

RIGHT ELEVATION
SCALE: 1/8" = 1'-0"

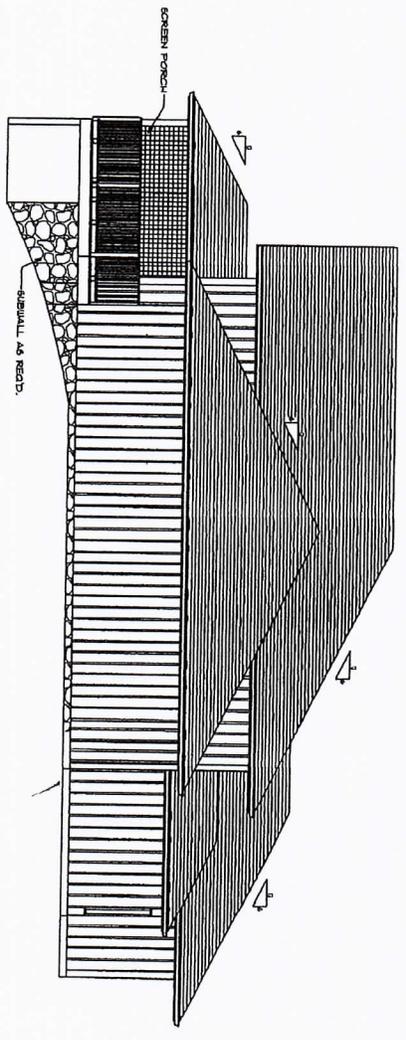


LEFT ELEVATION
SCALE: 1/8" = 1'-0"

THESE PLANS ARE FOR INFORMATION PURPOSES ONLY. THEY ARE NOT TO BE USED FOR CONSTRUCTION. ALL RIGHTS ARE RESERVED BY MILLARD TURNER, INC. FOR THE YEAR 2006. ANY REPRODUCTION OR TRANSMISSION OF THESE PLANS WITHOUT THE WRITTEN PERMISSION OF MILLARD TURNER, INC. IS PROHIBITED.

2	MILLARD TURNER, INC. 706-864-6873	RIVERHOUSE #1	DATE: 10AUG2006
		ELEVATIONS	DRAWN BY: KAE

FIRST FLOOR PLAN


SCALE: 1/8" = 1'-0"

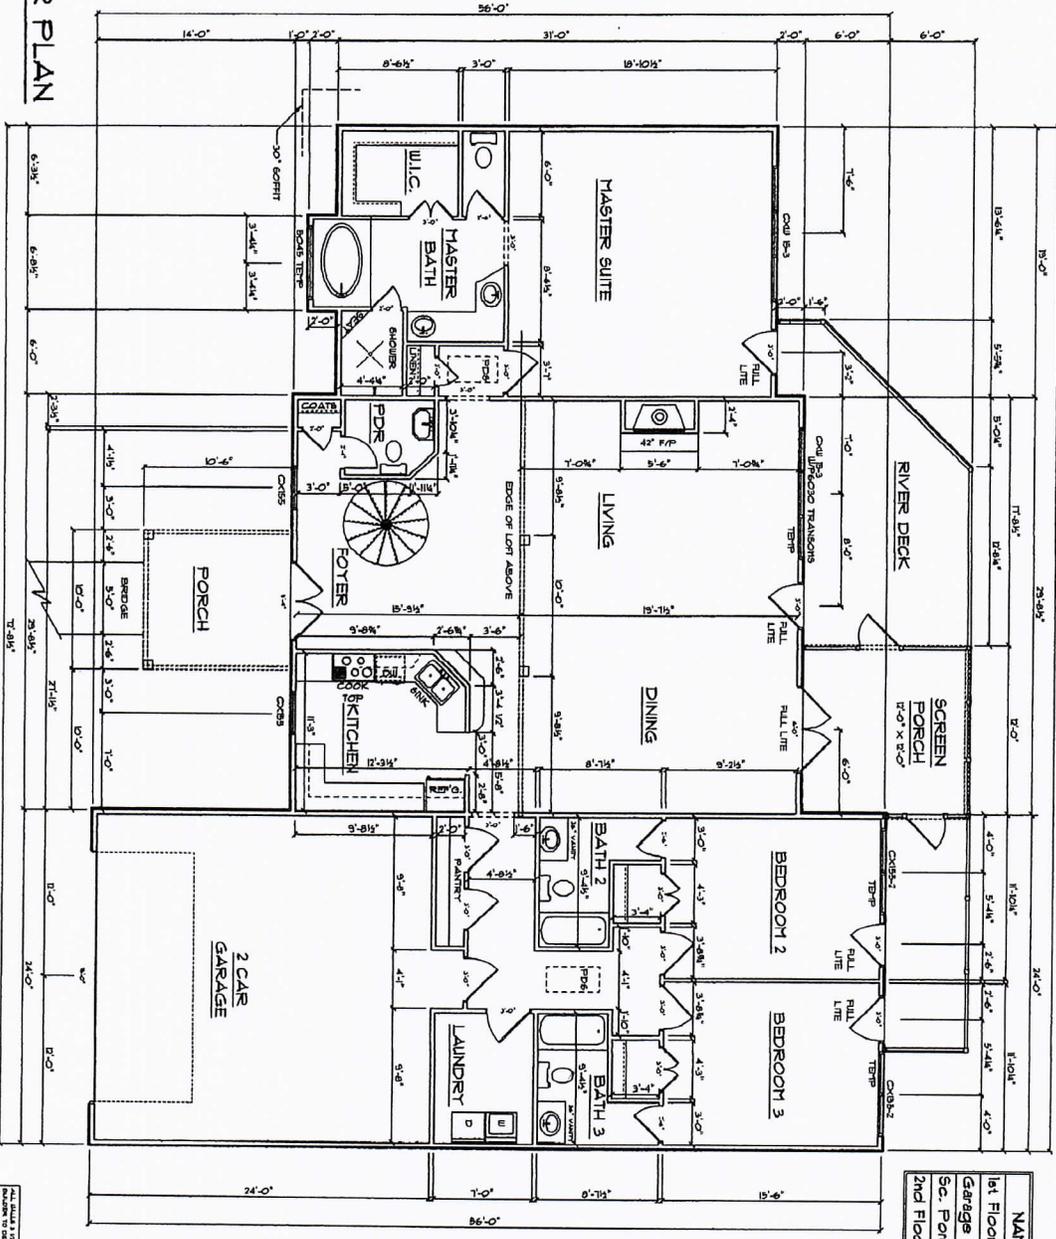

NAME	AREA
1st Floor Hld.	2448.5 sq ft
Garage	595 sq ft
Sc. Porch	136.9 sq ft
2nd Floor Hld.	440.1 sq ft

ALL DIMENSIONS SHOWN ARE APPROXIMATE. DIMENSIONS SHOWN ON THIS PLAN ARE FOR INFORMATION ONLY. DIMENSIONS SHOWN ON CONTRACT DOCUMENTS SHALL PREVAIL OVER THIS PLAN.

3	MILLARD TURNER, INC. 706-864-6873	RIVERHOUSE #1	DATE: 10AUG2006
		FIRST FLOOR PLAN	DRAWN BY: KAE

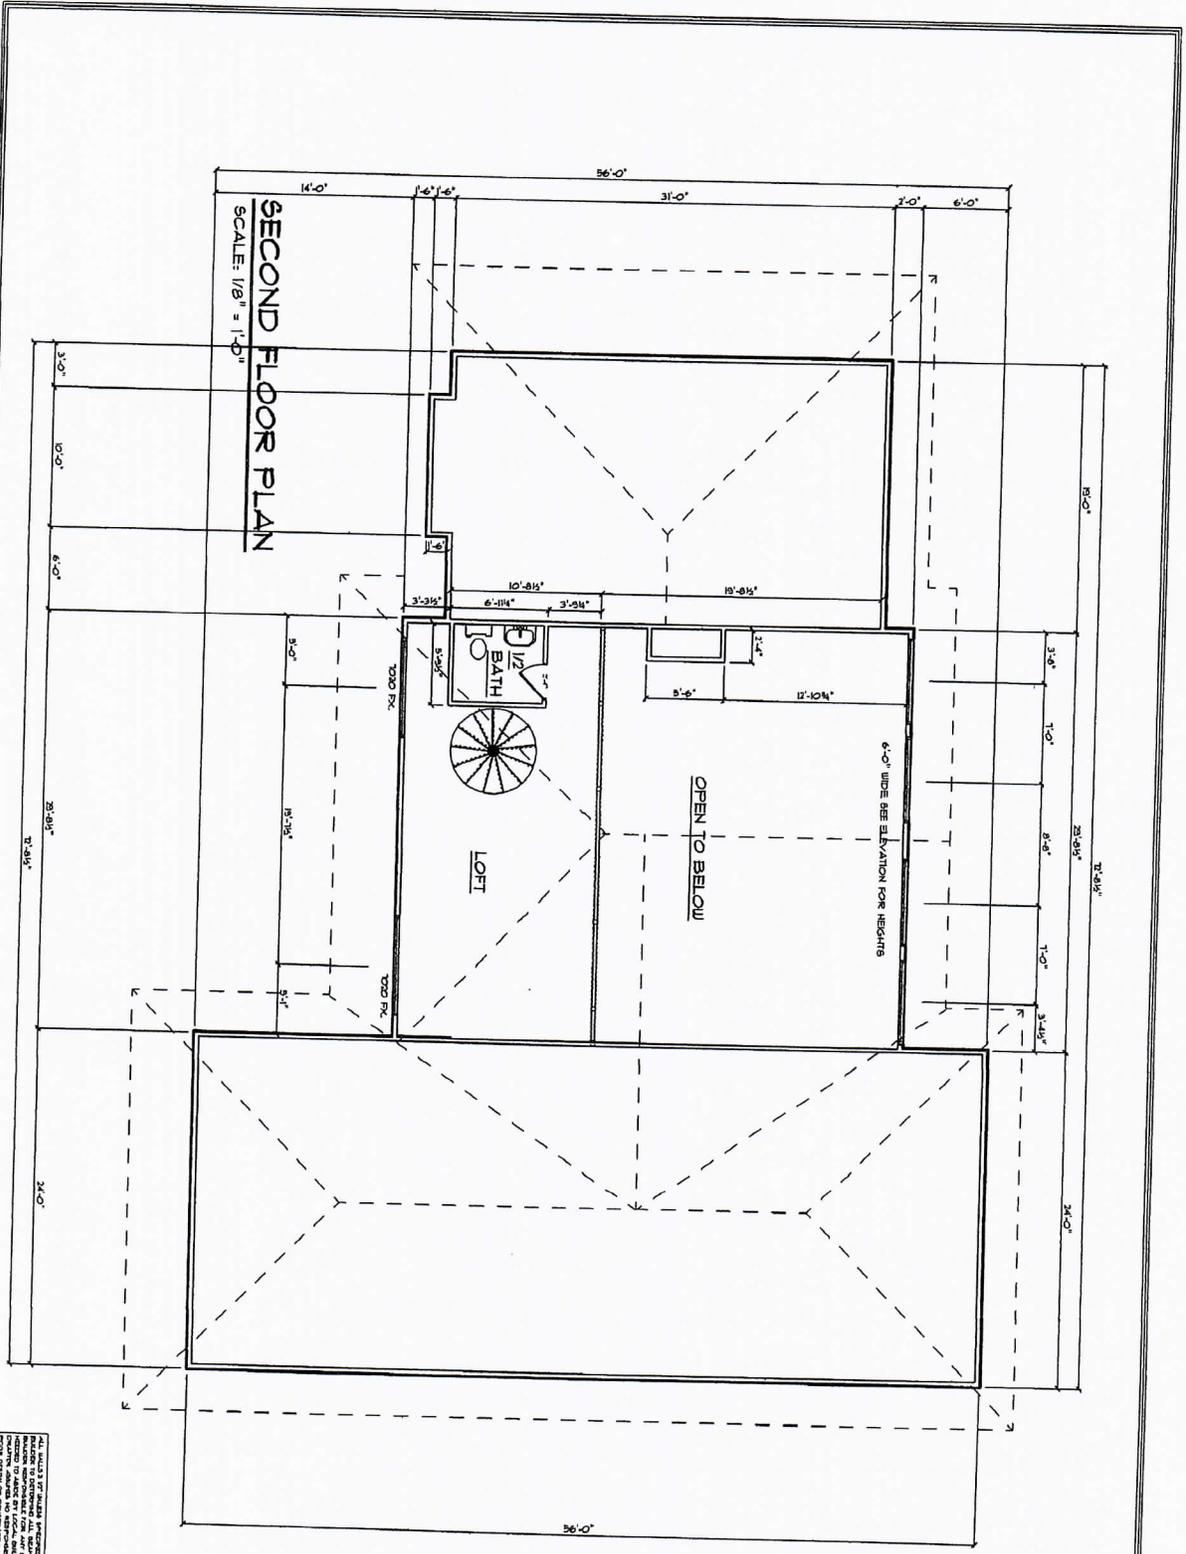

SECOND FLOOR PLAN
SCALE: 1/8" = 1'-0"

ALL DIMENSIONS ARE IN FEET AND INCHES. DIMENSIONS ARE TO FACE UNLESS OTHERWISE NOTED. DIMENSIONS TO FACE BY LOCAL BUILDING CODES. 

4	MILLARD TURNER, INC. 706-864-6873	REVISIONS	RIVERHOUSE #1	DATE: 10AUG2006
			SECOND FL. PLAN	DRAWN BY: KAE