


SEE WINDOW TAKEOFF FOR CHANGES

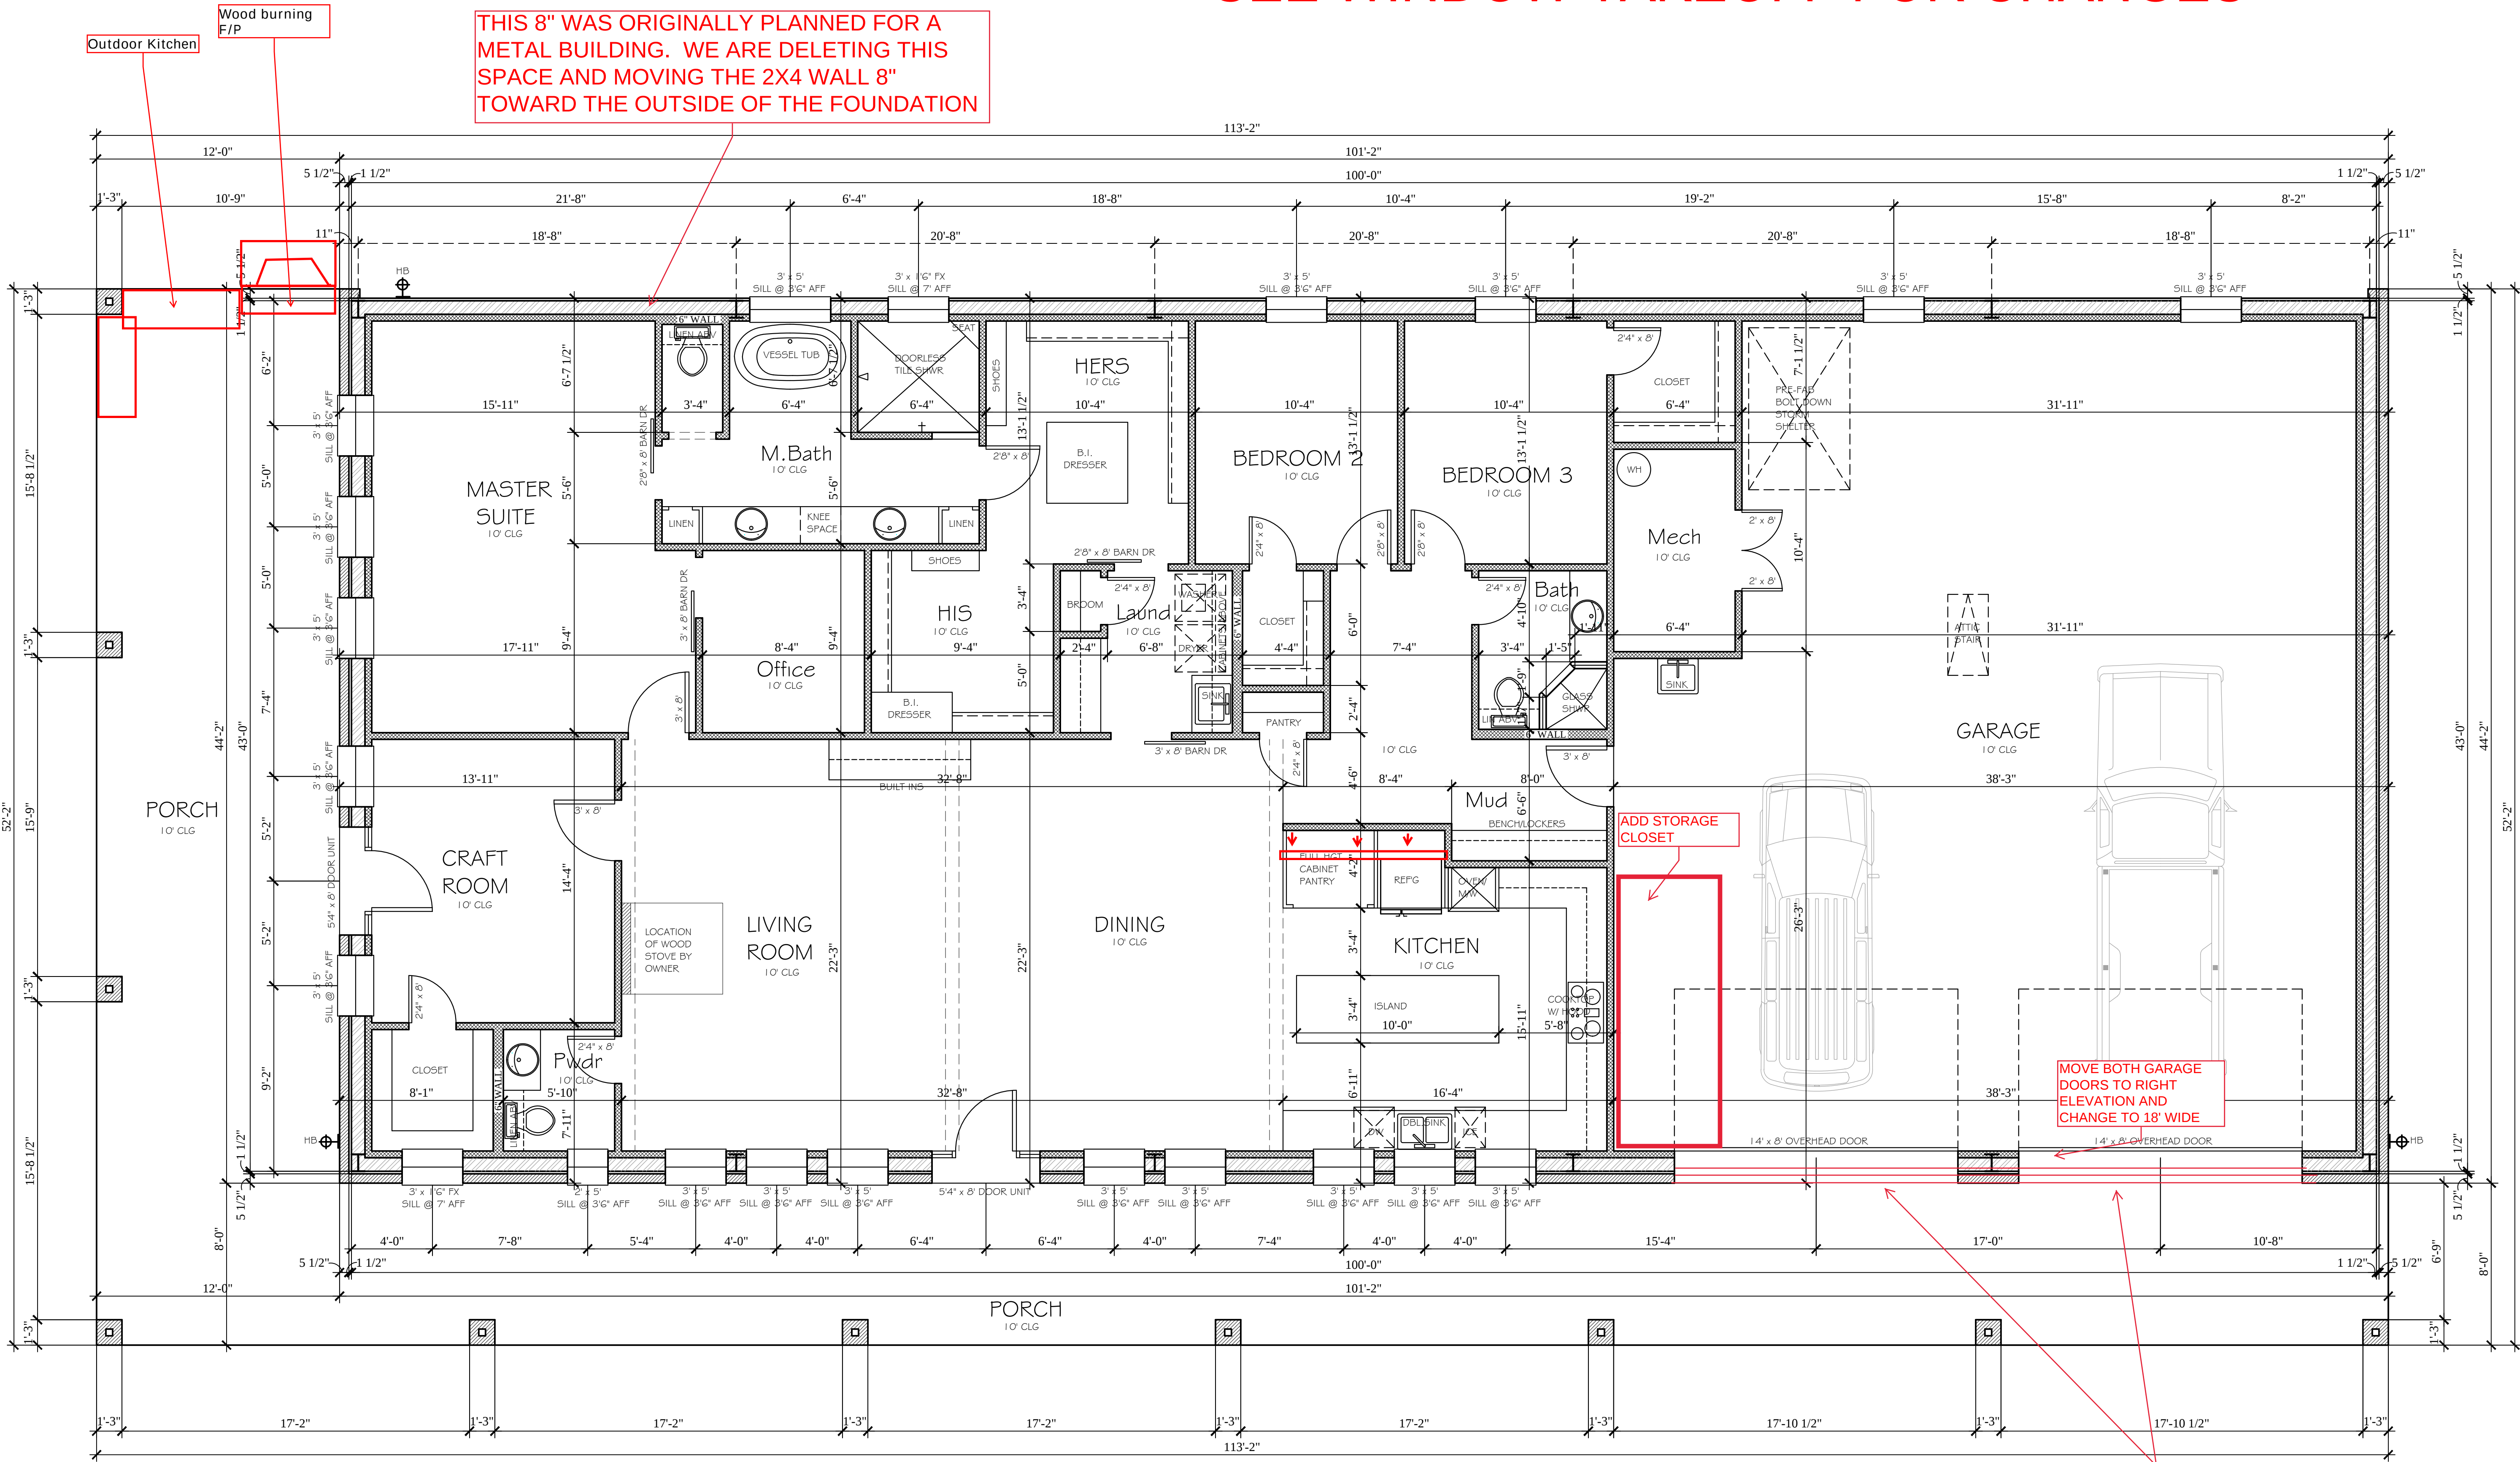

FLOOR PLAN

SCALE: 1/4"=1'-0"

AREAS	AREAS
TOTAL A/C	2796
PORCH	1435
GARAGE	1625
TOTAL AREA UNDER ROOF	5856
TOTAL SLAB	5856

COPYRIGHT 2020

THESE PLANS WERE DESIGNED/DRAWN BY CHAD NORTON D.B.A. C&C CUSTOM HOME DESIGNS. ALL OWNERSHIP AND COPYRIGHT OF THESE PLANS BELONG EXCLUSIVELY TO CHAD NORTON AND C&C CUSTOM HOME DESIGNS. ANY REPRODUCTION, TRACING, OR RE-SELLING OF THESE PLANS IS PROHIBITED AND SUBJECT TO PROSECUTION BY LAW.

CHAD NORTON
OWNER
(817) 408-5157

CUSTOM HOME DESIGNS
C & C Custom Home Designs

Plan Name:
WIMBERLEY-BARNDOMINIUM

Sheet No:
1 of 6

Date:
8-13-2020

A Custom Residence For:
WIMBERLEY

Builder:
WILL STEED

CUSTOM

Drawn By:
CN

Checked By:
CN

THESE PLANS ARE INTENDED TO PROVIDE BASIC CONSTRUCTION INFORMATION, AND ARE FOR ARCHITECTURAL DESIGN ONLY. THESE PLANS MUST BE VERIFIED AND CHECKED BY THE CONTRACTOR/OWNER AND ALL CONTRACTORS OF THIS JOB PRIOR TO CONSTRUCTION. CONTRACTOR/OWNER SHOULD OBTAIN ANY ENGINEERING SERVICES NECESSARY BEFORE BEGINNING CONSTRUCTION OF ANY KIND. ALL FEDERAL, STATE, AND LOCAL CODES AND ORDINANCES TAKE PRECEDENCE OVER ANY PART OF THESE PLANS. DESIGNER WILL NOT ASSUME ANY LIABILITY FOR ANY DAMAGES, DUE TO ERRORS, OMISSIONS, OR CHANGES TO THESE PLANS. THE PURCHASE OF THESE PLANS ENTITLES THE BUYER TO CONSTRUCT THIS HOUSE ONLY ONCE. ANY COPYING, TRACING, OR ALTERING OF THESE PLANS IS NOT PERMITTED. VIOLATORS WILL BE SUBJECT TO PROSECUTION UNDER COPYRIGHT LAWS.

INCLUDED IN THIS SET OF PLANS

SITE PLAN (IF NEEDED)


DIMENSIONED FLOOR PLAN

4 ELEVATIONS

ROOF PLAN

ELECTRICAL PLAN


CLASS C FOUNDATION PLAN

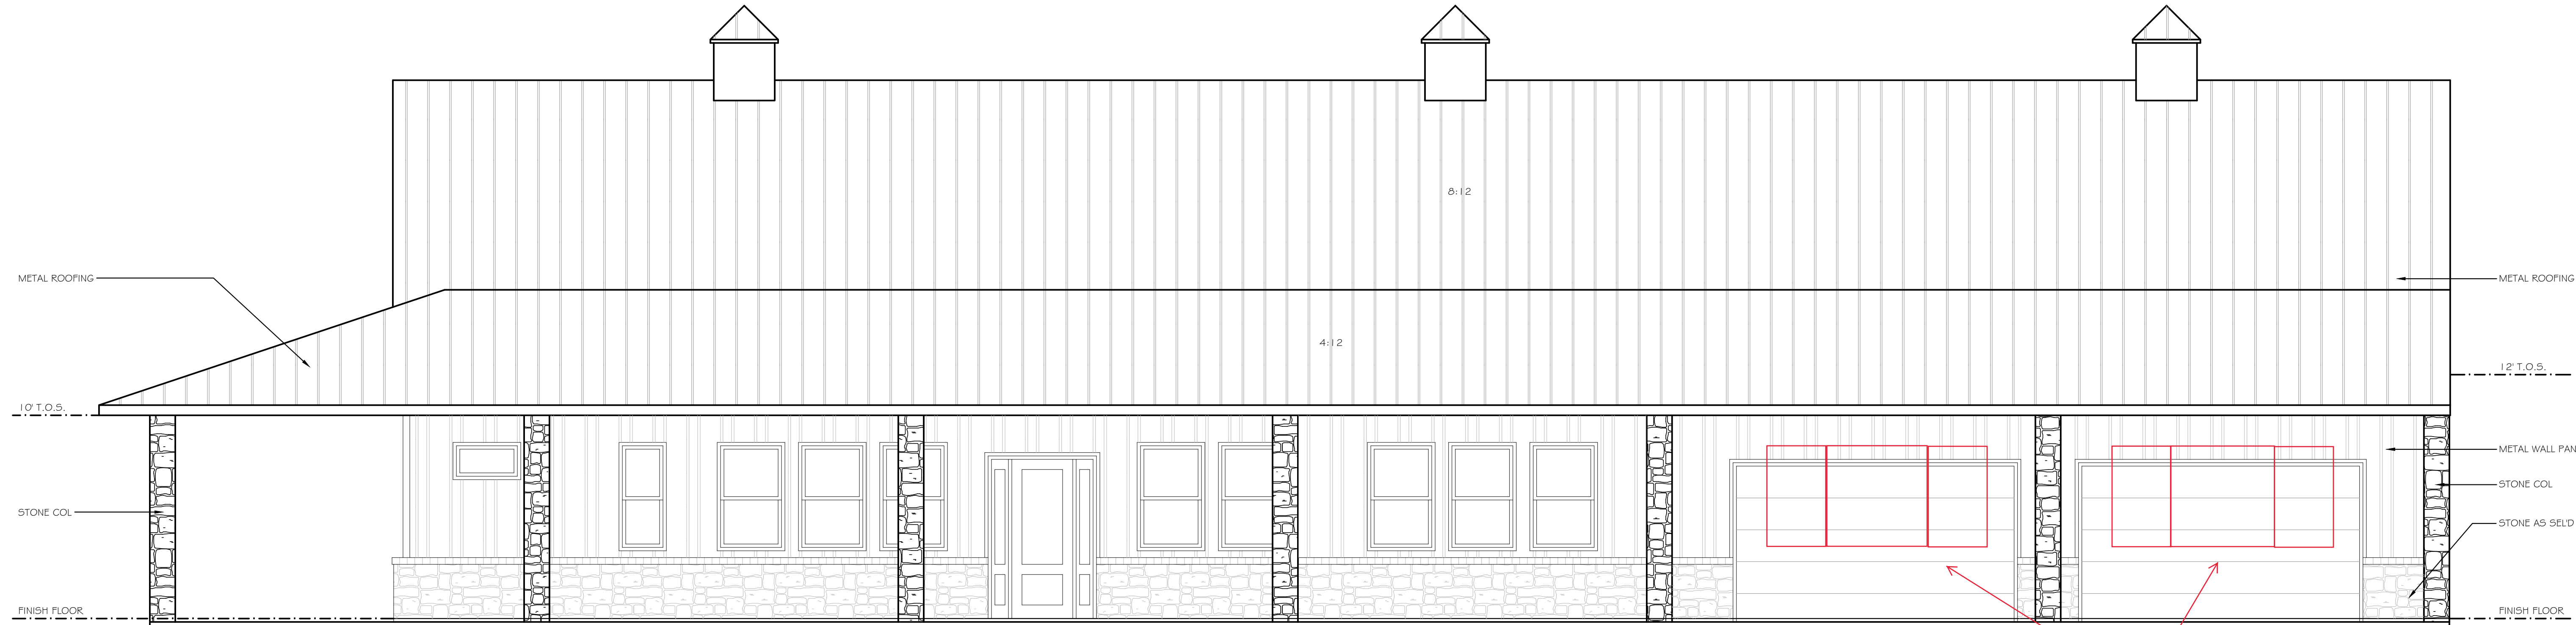

FRONT ELEVATION

SCALE: 1/4"=1'-0"

SEE WINDOW TAKEOFF FOR CHANGES

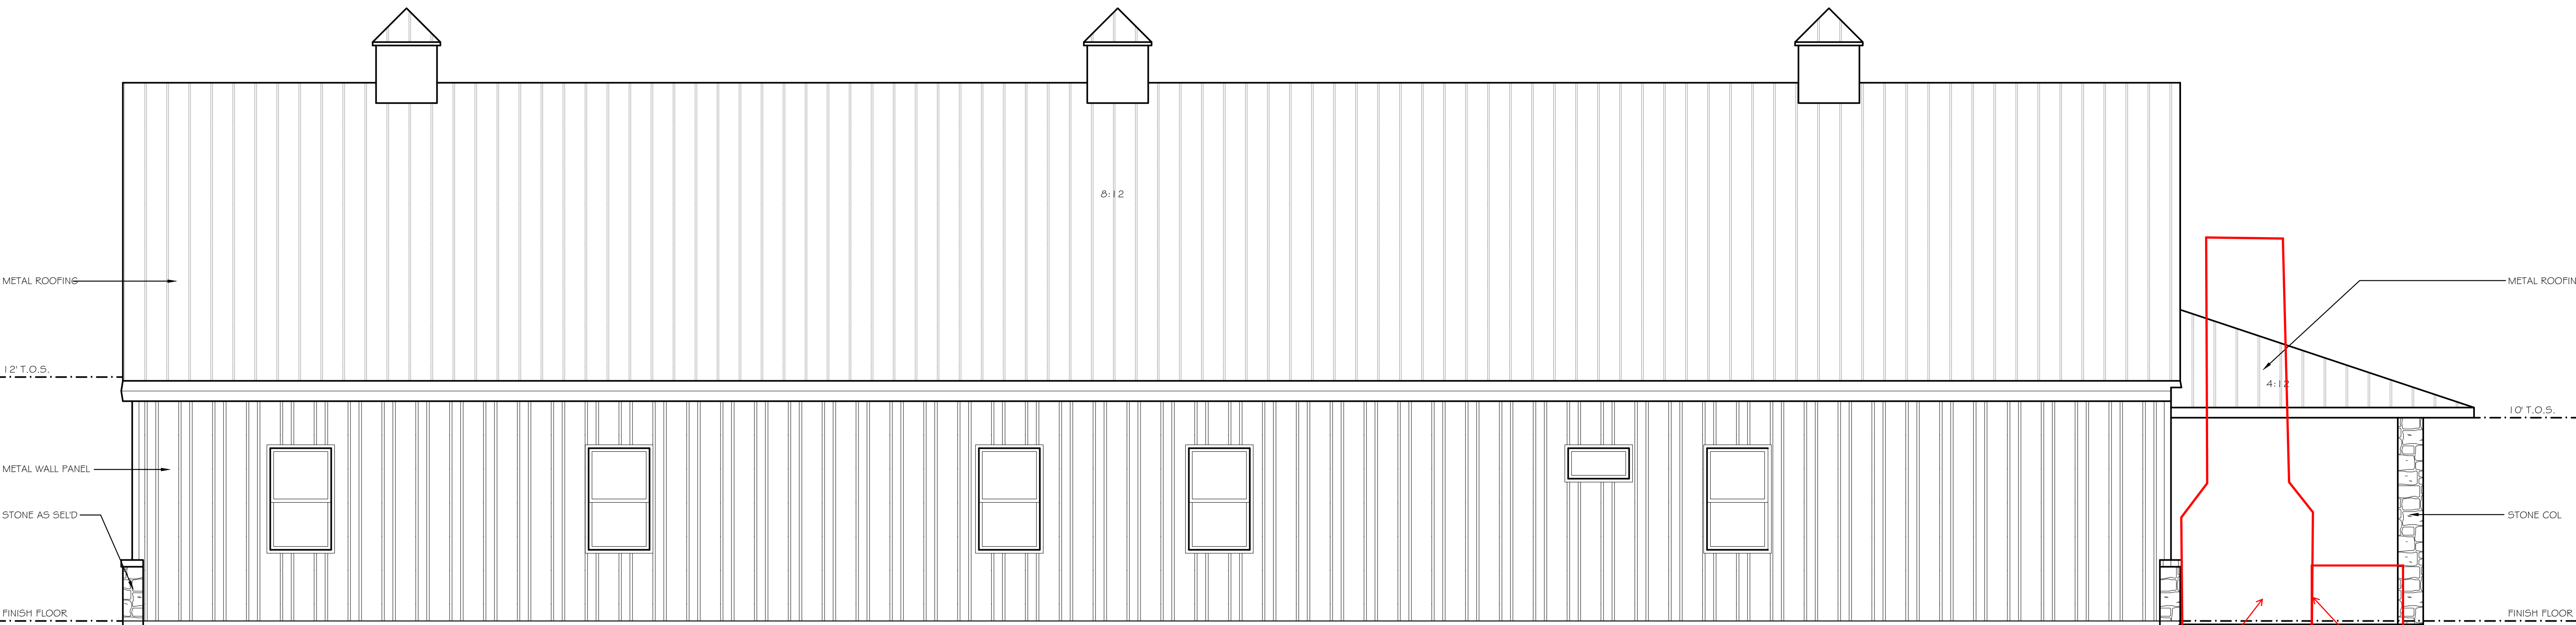

REAR ELEVATION

SCALE: 1/4"=1'-0"

COPYRIGHT

2020

THESE PLANS WERE DESIGNED/DRAWN BY CHAD NORTON D.B.A. C&C CUSTOM HOME DESIGNS. ALL OWNERSHIP AND COPYRIGHT OF THESE PLANS BELONG EXCLUSIVELY TO CHAD NORTON D.B.A. C&C CUSTOM HOME DESIGNS. ANY REPRODUCTION, TRACING, OR RE-SELLING OF THESE PLANS IS PROHIBITED AND SUBJECT TO PROSECUTION BY LAW.

Plan Name:

WIMBERLEY-BARNDOMINIUM

Sheet No:

2 of 6

Date:

8-13-2020

CHAD NORTON

OWNER

(817) 408-5157

C & C

CUSTOM HOME DESIGNS

C & C Custom Home Designs

A Custom Residence For:

WIMBERLEY

Builder:

WILL STEED

INCLUDED IN THIS SET OF PLANS

SITE PLAN (IF NEEDED)

DIMENSIONED FLOOR PLAN

4 ELEVATIONS

ROOF PLAN

ELECTRICAL PLAN

CLASS C FOUNDATION PLAN

CUSTOM


Drawn By:

CN

Checked By:

CN

THESE PLANS ARE INTENDED TO PROVIDE BASIC CONSTRUCTION INFORMATION, AND ARE FOR ARCHITECTURAL DESIGN ONLY. THESE PLANS MUST BE VERIFIED AND CHECKED BY THE CONTRACTOR/OWNER AND ALL CONTRACTORS OF THIS JOB PRIOR TO CONSTRUCTION. CONTRACTOR/OWNER SHOULD OBTAIN ANY ENGINEERING SERVICES NECESSARY BEFORE BEGINNING CONSTRUCTION OF ANY KIND. ALL FEDERAL, STATE, AND LOCAL CODES AND ORDINANCES TAKE PRECEDENCE OVER ANY PART OF THESE PLANS. DESIGNER WILL NOT ASSUME ANY LIABILITY FOR ANY DAMAGES, DUE TO ERRORS, OMISSIONS, OR CHANGES TO THESE PLANS. THE PURCHASE OF THESE PLANS ENTITLES THE BUYER TO CONSTRUCT THIS HOUSE ONLY ONCE. ANY COPYING, TRACING, OR ALTERING OF THESE PLANS IS NOT PERMITTED. VIOLATORS WILL BE SUBJECT TO PROSECUTION UNDER COPYRIGHT LAWS.

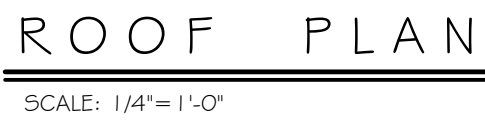


THESE PLANS WERE DESIGNED/DRAWN BY CHAD NORTON D.B.A. CAC CUSTOM HOME DESIGNS. ALL OWNERSHIP AND COPYRIGHT OF THESE PLANS BELONG EXCLUSIVELY TO CHAD NORTON AND CAC CUSTOM HOME DESIGNS. ANY REPRODUCTION, TRACING, OR RE-SELLING OF THESE PLANS IS PROHIBITED AND SUBJECT TO PROSECUTION BY LAW.

Plan Name:
WIMBERLEY-BARNDOMINIUM

Sheet No:
4 of 6

Date:
8-13-2020

CHAD NORTON
OWNER
(817) 408-5157

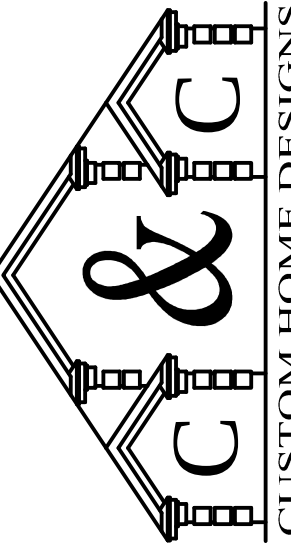

C & C Custom Home Designs

A Custom Residence For:

WIMBERLEY

Builder:

WILL STEED

DIMENSIONED FLOOR PLAN
4 ELEVATIONS

ROOF PLAN
ELECTRICAL PLAN

CLASS C FOUNDATION PLAN


CUSTOM

Drawn By:
CN

Checked By:

CN

THESE PLANS ARE INTENDED TO PROVIDE BASIC CONSTRUCTION INFORMATION, AND ARE FOR ARCHITECTURAL DESIGN ONLY. THESE PLANS MUST BE VERIFIED AND CHECKED BY THE CONTRACTOR/OWNER AND ALL CONTRACTORS OF THIS JOB PRIOR TO CONSTRUCTION. CONTRACTOR/OWNER SHOULD OBTAIN ANY ENGINEERING SERVICES NECESSARY BEFORE BEGINNING CONSTRUCTION OF ANY KIND. ALL FEDERAL, STATE, AND LOCAL CODES AND ORDINANCES TAKE PRECEDENCE OVER ANY PART OF THESE PLANS. DESIGNER WILL NOT ASSUME ANY LIABILITY FOR ANY DAMAGES DUE TO ERRORS, OMISSIONS, OR CHANGES TO THESE PLANS. THE PURCHASE OF THESE PLANS ENTITLES THE BUYER TO CONSTRUCT THIS HOUSE ONLY ONCE. ANY COPYING, TRACING, OR ALTERING OF THESE PLANS IS NOT PERMITTED. VIOLATORS WILL BE SUBJECT TO PROSECUTION UNDER COPYRIGHT LAWS.

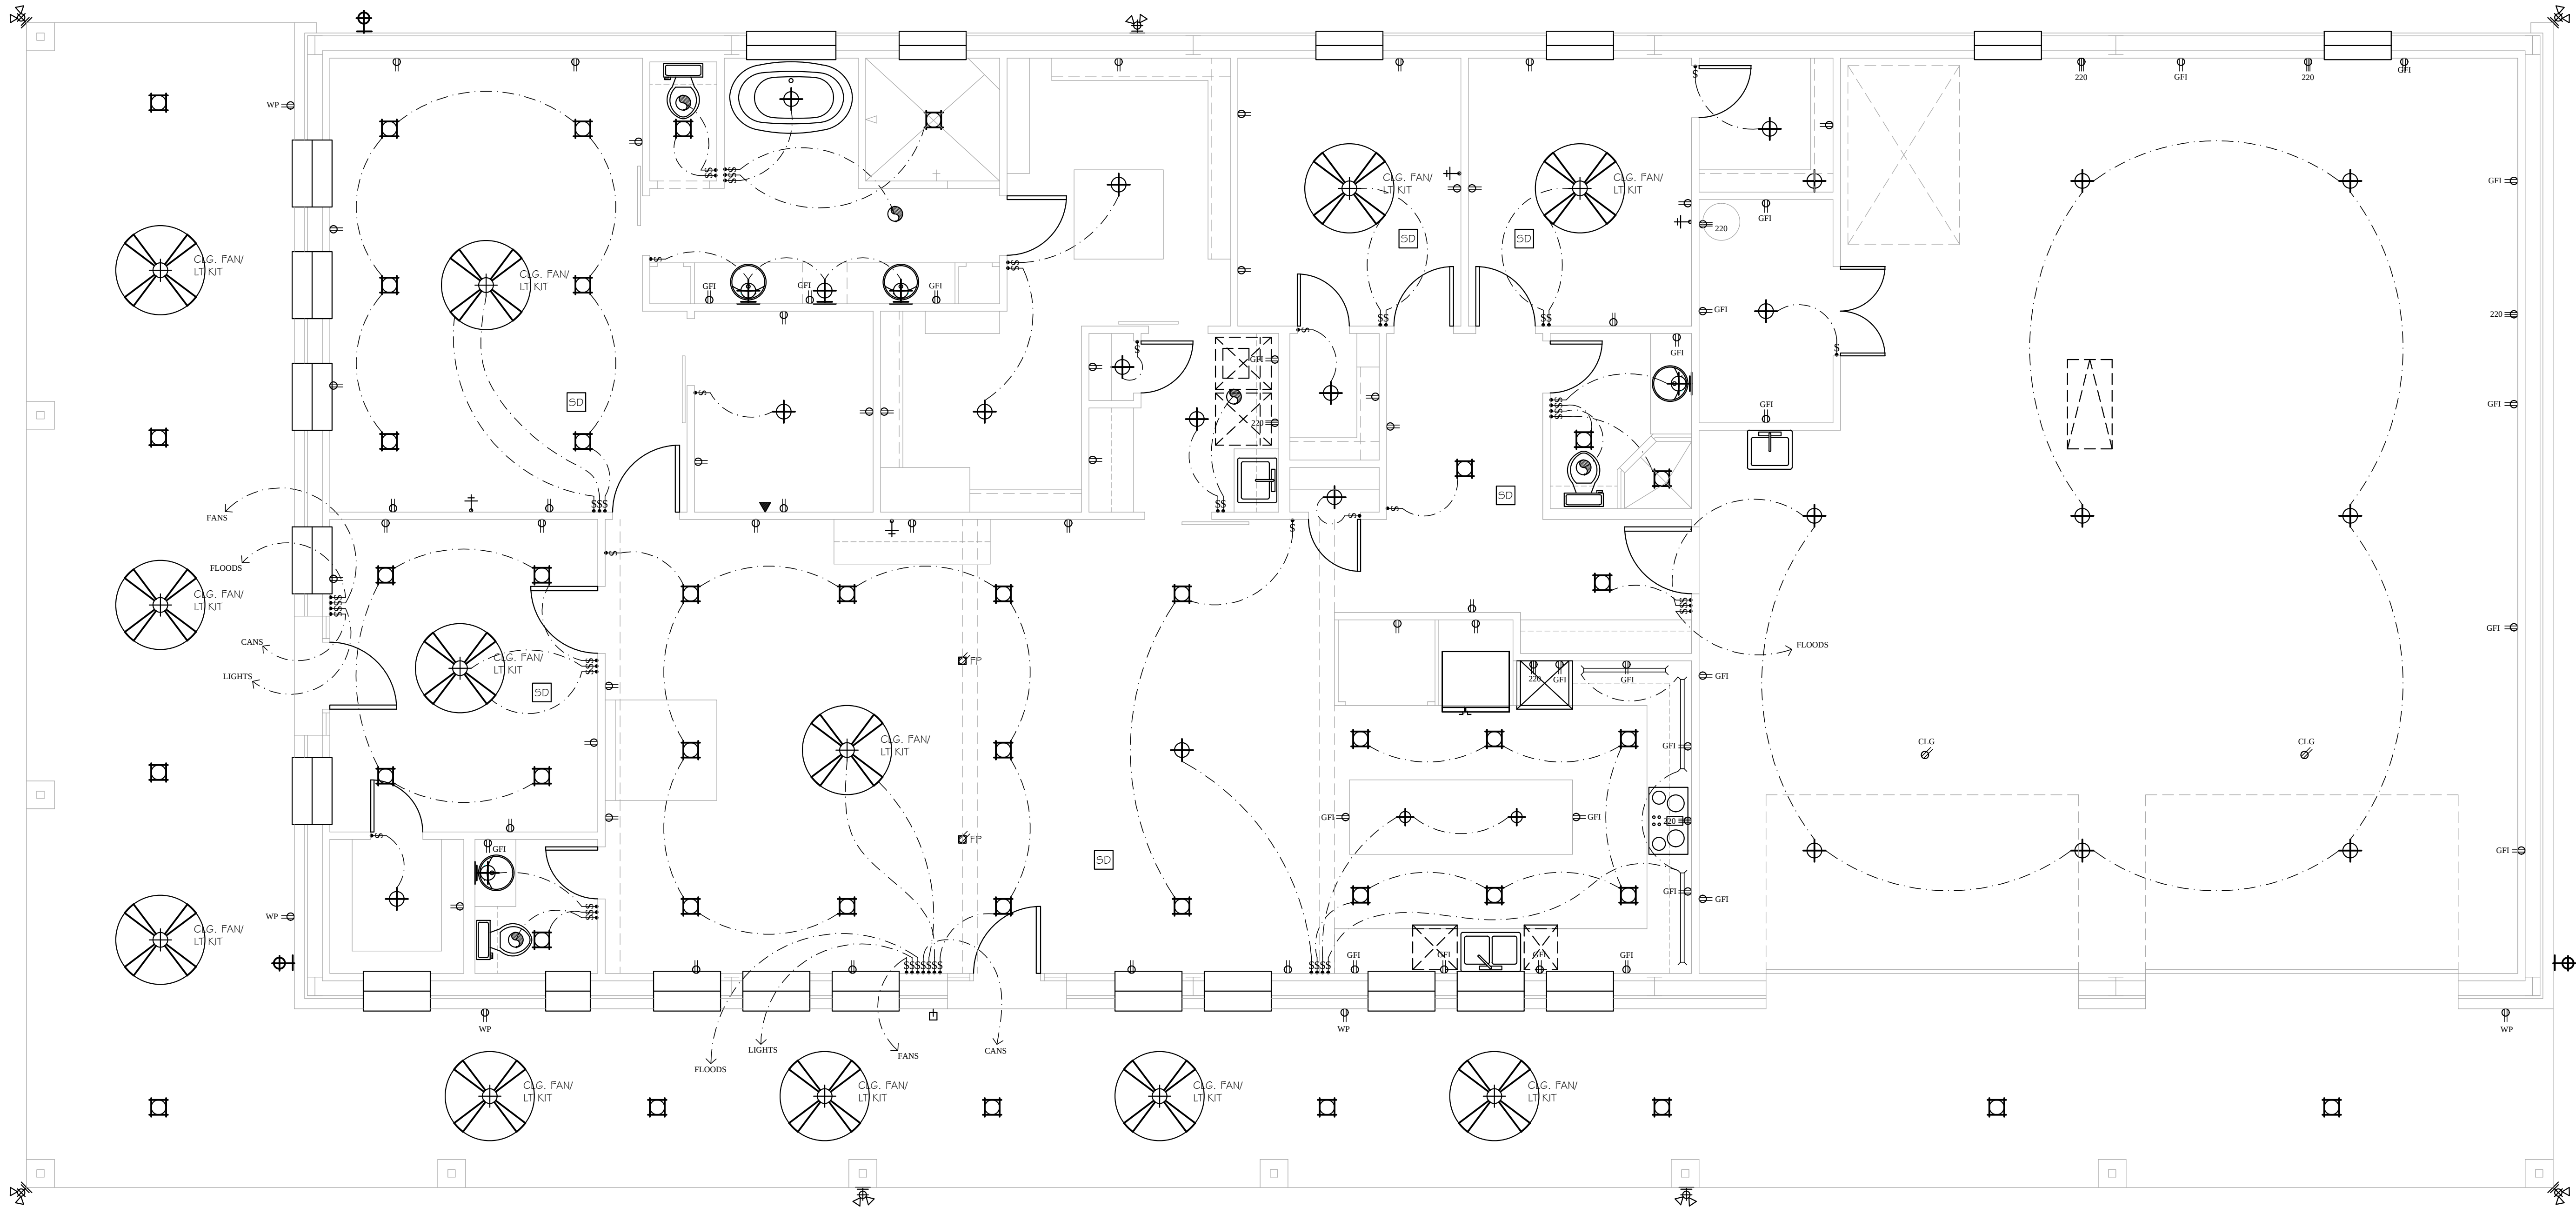

ELECTRICAL PLAN

SCALE: 1/4"=1'-0"

ELECTRICAL LEGEND

- | | | | |
|--|--|--|--|
| | BLOCK FOR OPTIONAL CEILING FAN W/ LITE KIT | | WEATHERPROOFED, GROUNDED 110-VOLT GROUNDED 110-VOLT OUTLET |
| | RECESSED INCANDESCENT | | 1/2 HOT 110-VOLT OUTLET |
| | RECESSED SPOT | | CEILING 110-VOLT OUTLET |
| | CEILING MOUNTED FIXTURE | | FLOOR 110-VOLT OUTLET |
| | PENDANT DROP LIGHT | | PHONE |
| | UNDER CABINET PUCK LIGHT | | TV ANTENNA |
| | WALL MOUNTED FIXTURE | | SMOKE DETECTOR |
| | UNDER CABINET FLOURESCENT | | INTERCOM |
| | OVERHEAD PULL CHAIN | | MASTER INTERCOM |
| | EXHAUST FAN WITH LIGHT | | ELECTRIC EYE |
| | EXHAUST FAN | | SECURITY KEY PAD |
| | DOUBLE FLOOD LIGHTS | | DOORBELL |
| | SWITCH | | CHIME |
| | SWITCH WITH DIMMER | | GAS HOOK-UP |
| | 110-VOLT OUTLET | | HOSE BIBB |
| | 220-VOLT OUTLET | | |

COPYRIGHT

2020

THESE PLANS WERE DESIGNED/DRAWN BY CHAD NORTON D.B.A. C&C CUSTOM HOME DESIGNS. ALL OWNERSHIP AND COPYRIGHT OF THESE PLANS BELONG EXCLUSIVELY TO CHAD NORTON AND C&C CUSTOM HOME DESIGNS. ANY REPRODUCTION, TRACING, OR RE-SELLING OF THESE PLANS IS PROHIBITED AND SUBJECT TO PROSECUTION BY LAW.

Plan Name:

WIMBERLEY-BARNDOMINIUM

Sheet No:

5 of 6

Date:

8-13-2020

CHAD NORTON

OWNER

(817) 408-5157

C&C

CUSTOM HOME DESIGNS

C & C Custom Home Designs

A Custom Residence For:

WIMBERLEY

Builder:

WILL STEED

INCLUDED IN THIS SET OF PLANS

SITE PLAN (IF NEEDED)

DIMENSIONED FLOOR PLAN

4 ELEVATIONS

ROOF PLAN

ELECTRICAL PLAN

CLASS C FOUNDATION PLAN

CUSTOM


Drawn By:

CN

Checked By:

CN


THESE PLANS ARE INTENDED TO PROVIDE BASIC CONSTRUCTION INFORMATION, AND ARE FOR ARCHITECTURAL DESIGN ONLY. THESE PLANS MUST BE VERIFIED AND CHECKED BY THE CONTRACTOR/OWNER AND ALL CONTRACTORS OF THIS JOB PRIOR TO CONSTRUCTION. CONTRACTOR/OWNER SHOULD OBTAIN ANY ENGINEERING SERVICES NECESSARY BEFORE BEGINNING CONSTRUCTION OF ANY KIND. ALL FEDERAL, STATE, AND LOCAL CODES AND ORDINANCES TAKE PRECEDENCE OVER ANY PART OF THESE PLANS. DESIGNER WILL NOT ASSUME ANY LIABILITY FOR ANY DAMAGES, DUE TO ERRORS, OMISSIONS, OR CHANGES TO THESE PLANS. THE PURCHASE OF THESE PLANS ENTITLES THE BUYER TO CONSTRUCT THIS HOUSE ONLY ONCE. ANY COPYING, TRACING, OR ALTERING OF THESE PLANS IS NOT PERMITTED. VIOLATORS WILL BE SUBJECT TO PROSECUTION UNDER COPYRIGHT LAWS.

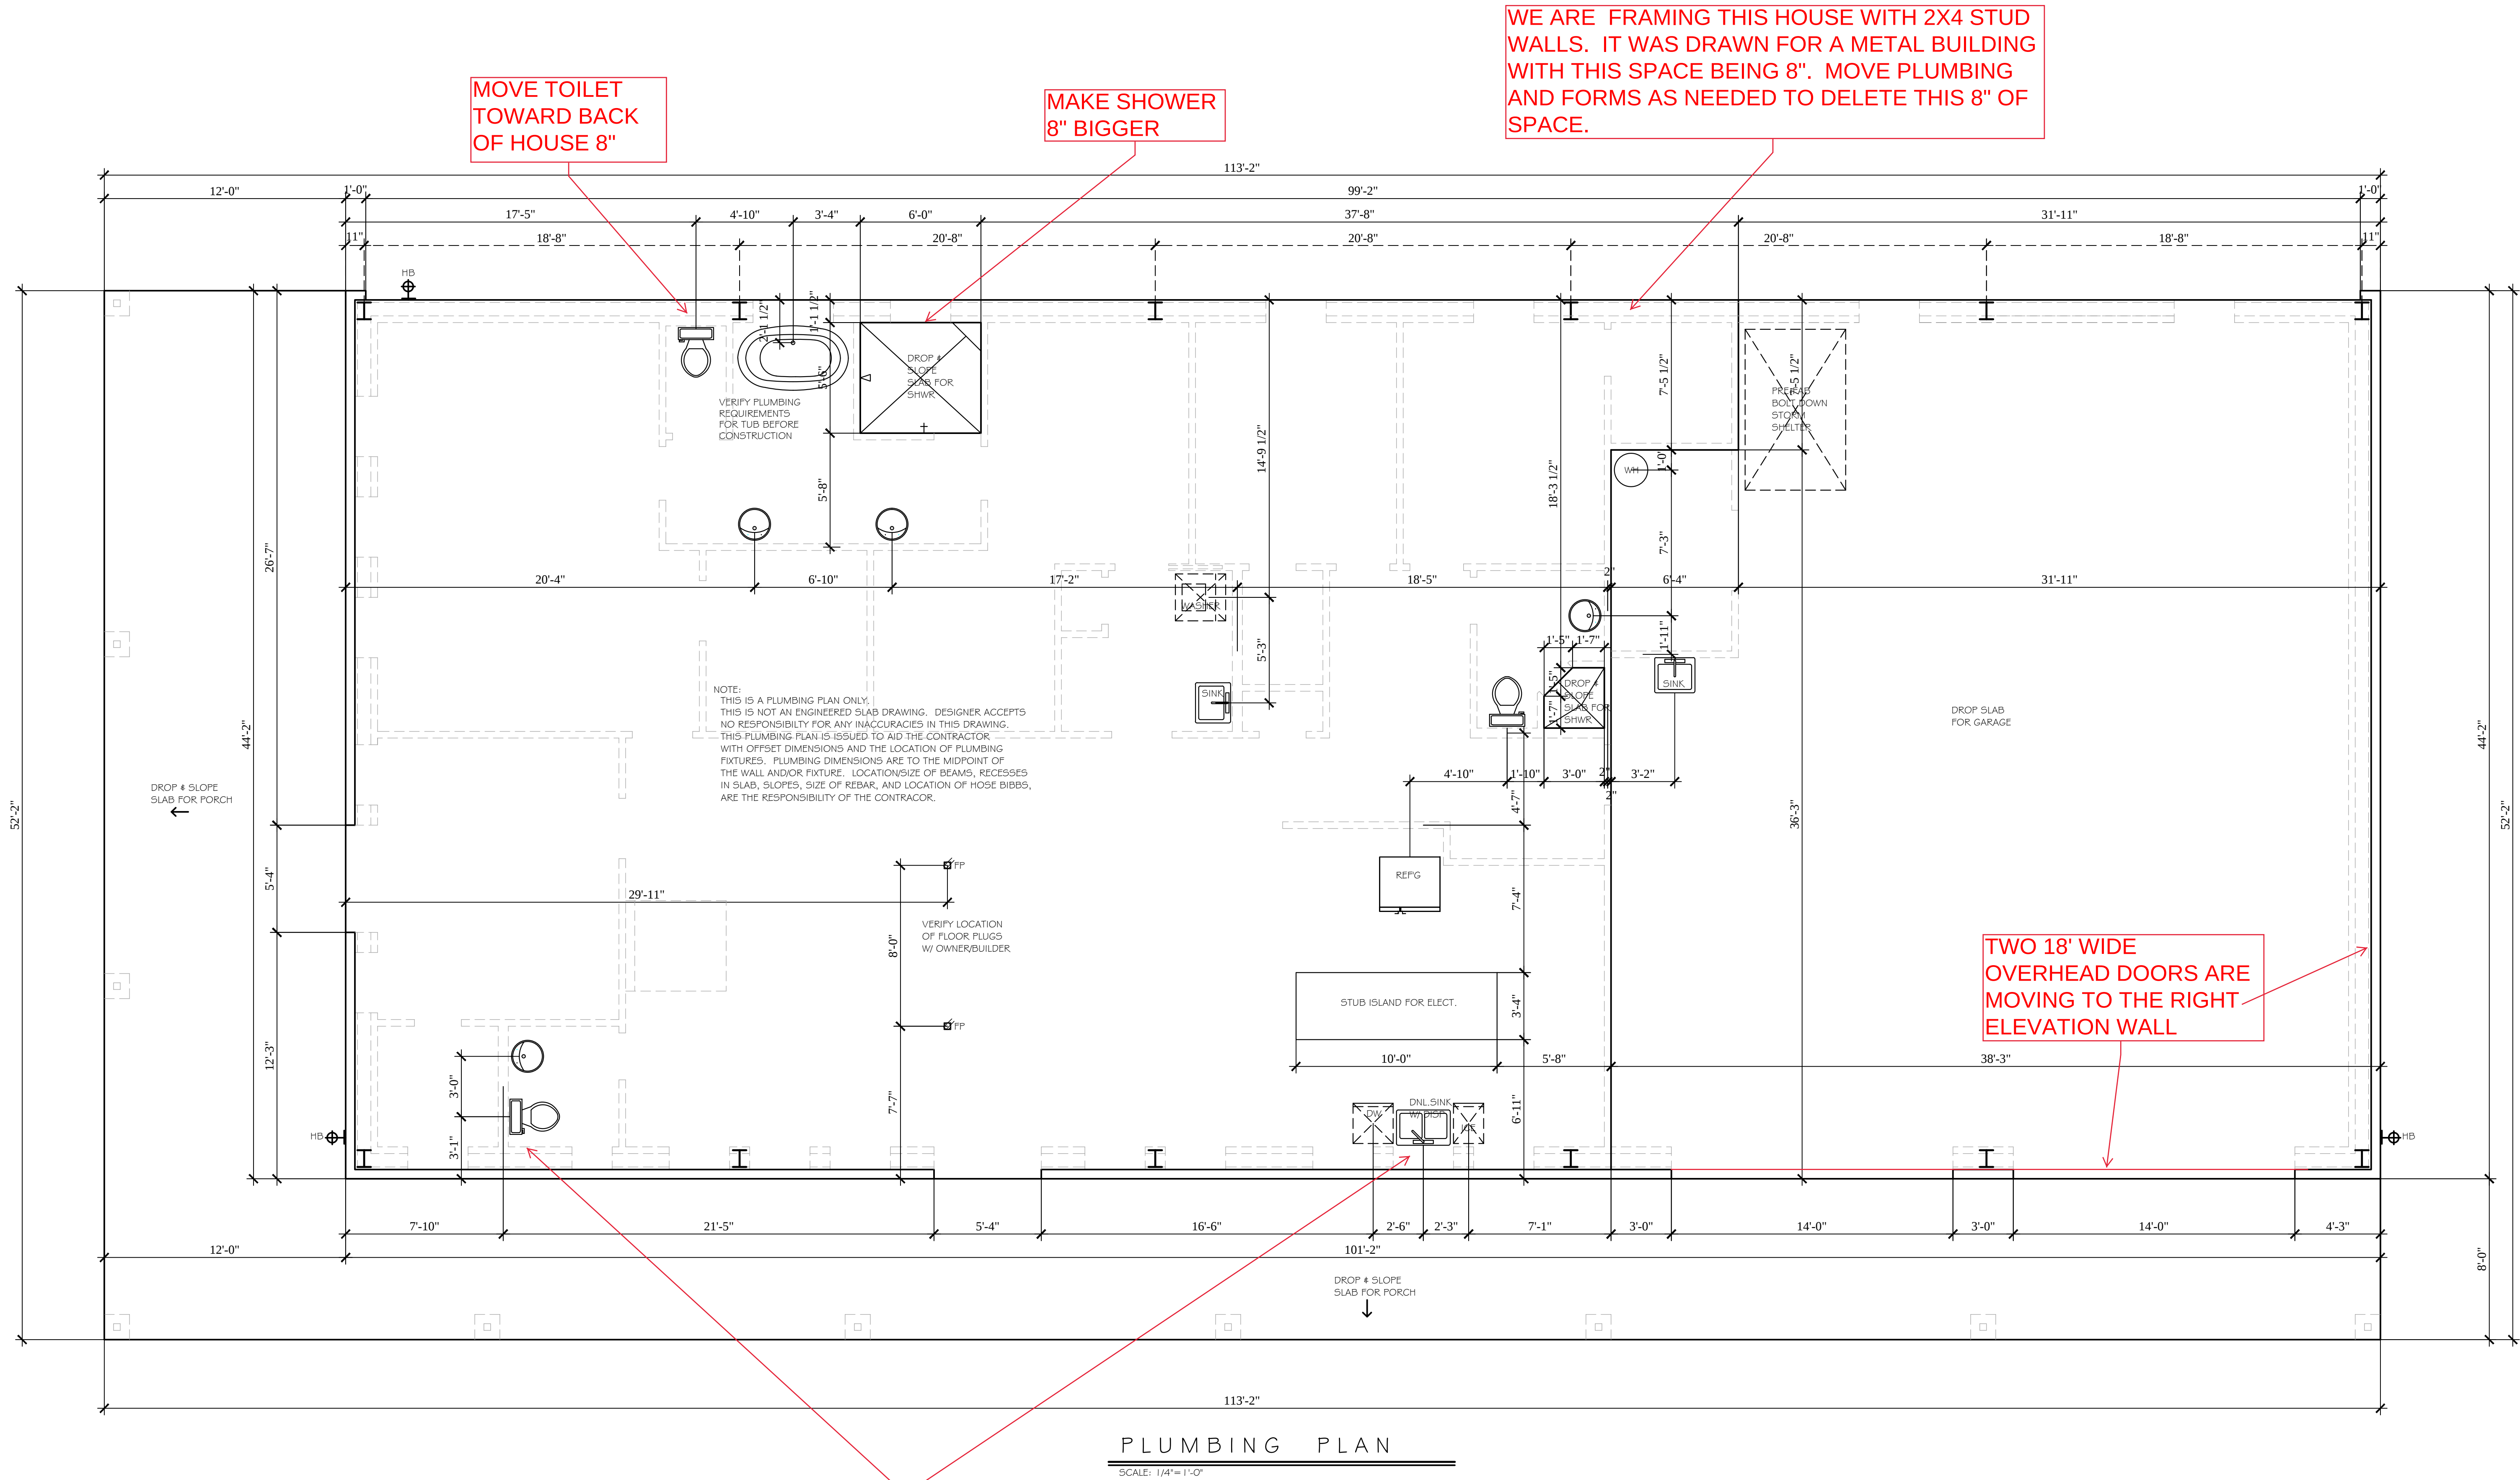

PLUMBING PLAN

SCALE: 1/4"=1'-0"

COPYRIGHT 2020 THESE PLANS WERE DESIGNED/DRAWN BY CHAD NORTON D.B.A. C&C CUSTOM HOME DESIGNS. ALL OWNERSHIP AND COPYRIGHT OF THESE PLANS BELONG EXCLUSIVELY TO CHAD NORTON AND C&C CUSTOM HOME DESIGNS. ANY REPRODUCTION, TRACING, OR RE-SELLING OF THESE PLANS IS PROHIBITED AND SUBJECT TO PROSECUTION BY LAW.

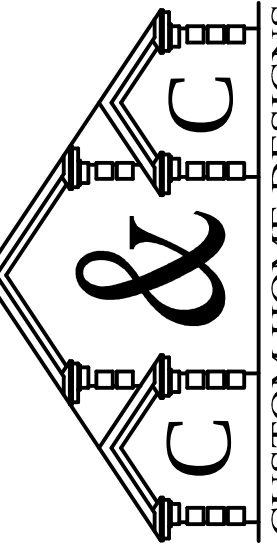CUSTOM	
Drawn By: CN	Checked By: CN
THESE PLANS ARE INTENDED TO PROVIDE BASIC CONSTRUCTION INFORMATION, AND ARE FOR ARCHITECTURAL DESIGN ONLY. THESE PLANS MUST BE VERIFIED AND CHECKED BY THE CONTRACTOR/OWNER AND ALL CONTRACTORS OF THIS JOB PRIOR TO CONSTRUCTION. CONTRACTOR/OWNER SHOULD OBTAIN ANY ENGINEERING SERVICES NECESSARY BEFORE BEGINNING CONSTRUCTION OF ANY KIND. ALL FEDERAL, STATE, AND LOCAL CODES AND ORDINANCES TAKE PRECEDENCE OVER ANY PART OF THESE PLANS. DESIGNER WILL NOT ASSUME ANY LIABILITY FOR ANY DAMAGES, DUE TO ERRORS, OMISSIONS, OR CHANGES TO THESE PLANS. THE PURCHASE OF THESE PLANS ENTITLES THE BUYER TO CONSTRUCT THIS HOUSE ONLY ONCE. ANY COPYING, TRACING, OR ALTERING OF THESE PLANS IS NOT PERMITTED. VIOLATORS WILL BE SUBJECT TO PROSECUTION UNDER COPYRIGHT LAWS.	
INCLUDED IN THIS SET OF PLANS	
SITE PLAN (IF NEEDED) DIMENSIONED FLOOR PLAN 4 ELEVATIONS ROOF PLAN ELECTRICAL PLAN CLASS C FOUNDATION PLAN	
A Custom Residence For: WINBERLEY	
Builder: WILL STEED	
CHAD NORTON OWNER (817) 408-5157	
 C & C Custom Home Designs	
Plan Name: WINBERLEY-BARNDOMINIUM	
Sheet No: 6 of 6	
Date: 8-13-2020	