


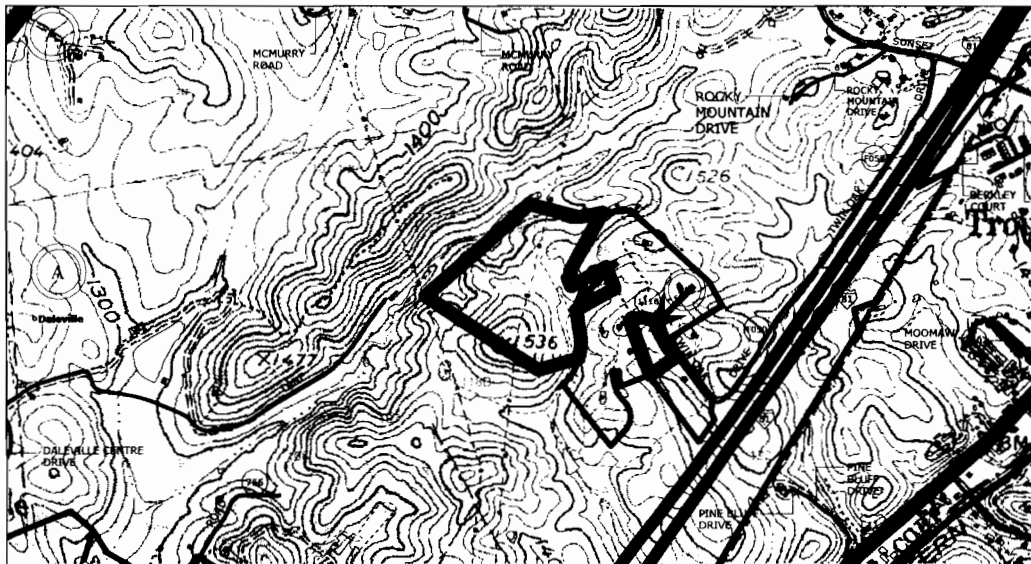


PLAT BOOK 13 PAGE 101



LEGEND	
---	DEED LINES
---	SURVEYED LINES
N/F	NOW OR FORMERLY
R/W	RIGHT OF WAY
■	CONCRETE MONUMENT FOUND
●	CAPPED REBAR FOUND
○	UTILITY POLE
(F)	FOUND
PS	1/2" CAPPED REBAR SET
DF	DRAINFIELD
DFR	DRAINFIELD RESERVE

Drawn	Sub/Sec	200	0	200	400	600	1"=200'
Designed							
Checked							
Approved							
Scale: 1" = 200'							
FINAL PLAT							
JENKS SUBDIVISION							2 of 2

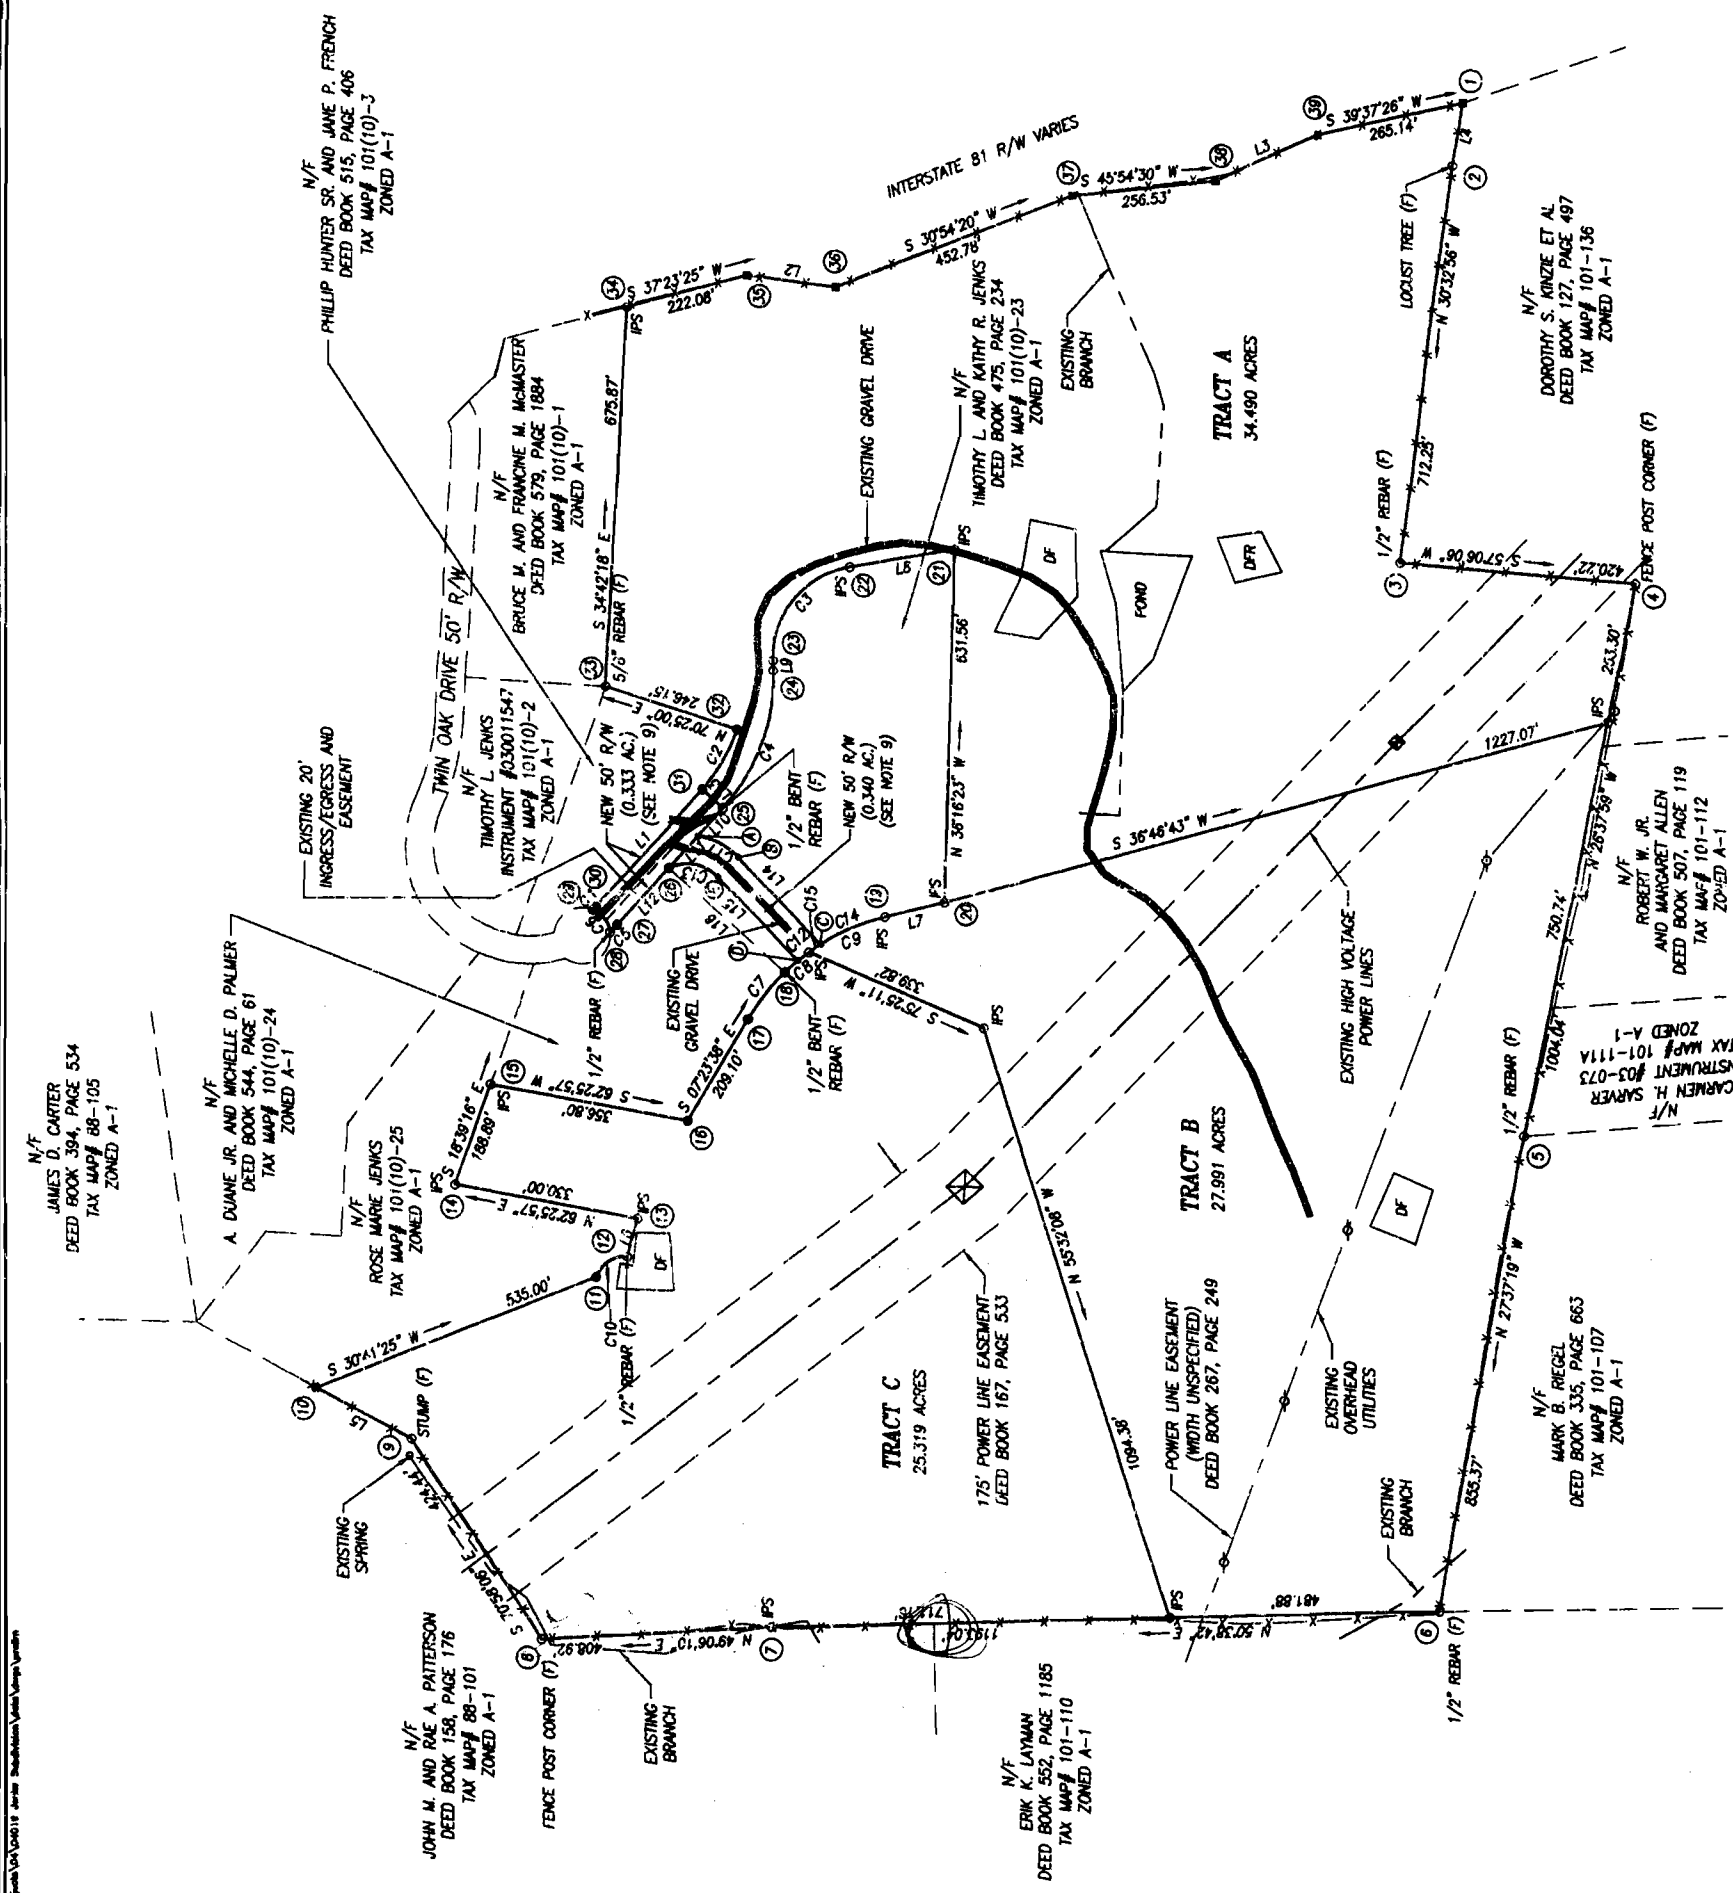



ENGINEERING CONCEPTS, INC.
20 S. ROANOKE ST., PO BOX 679
FACILE VICTORIA 24090
540.473.1235 FAX 540.473.1244

3 to 4
foot
wall 30,000
3 months

