





P.O. Box 31622 Edmond, OK. 73003
Phone: 405-234-6022 Fax: 405-562-3387
E-Mail: office@geomapsurveying.com
Certificate of Authorization No. 7368

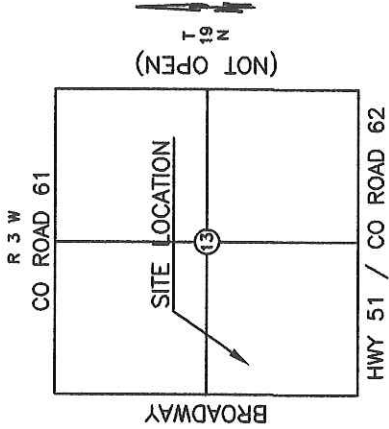

CLIENT: MARION

SURVEY NO: S-10042016B-GMS REVISION DATE 10/27/16

- DENOTES SET IRON ROD/MAG NAIL
- DENOTES FOUND IRON ROD/MAG NAIL

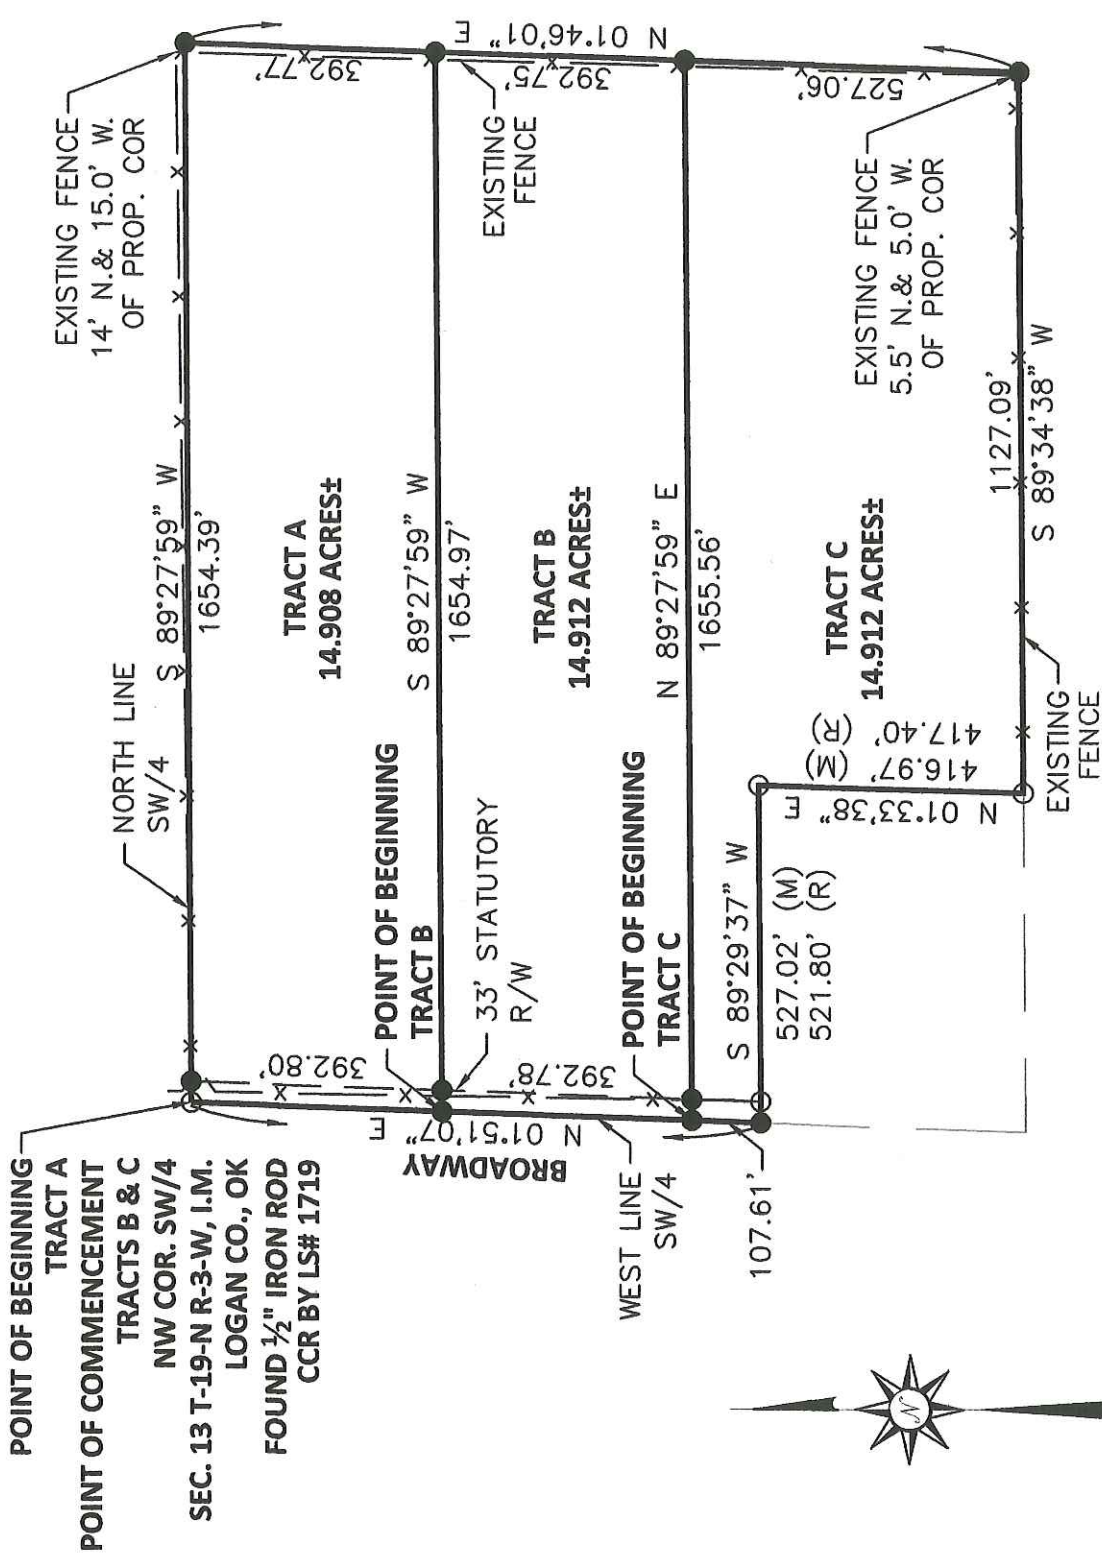

SCALE: 1 inch = 300 feet




BOUNDARY SURVEY EXHIBIT

I, Blake Huffman, Licensed Professional Surveyor No. 1845 in the State of Oklahoma, do hereby certify to John & Dorothy Marion that I have made a survey under my direct supervision of the following described property to the best of my knowledge and belief and further certify that is an accurate Plat of Survey that meets the minimum standards for the practice of land surveying.



10/27/16
Date of Certification

Blake Huffman, P.L.S. 1845

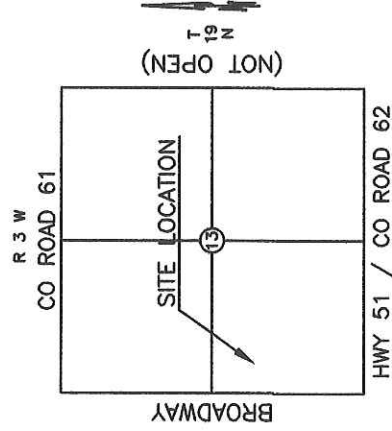

P.O. Box 31622 Edmond, OK. 73003
Phone: 405-234-6022 Fax: 405-562-3387
E-Mail: office@geomapsurveying.com
Certificate of Authorization No. 7368

CLIENT: MARION

SURVEY NO: S-10042016B-GMS REVISION DATE 10/27/16

LEGAL DESCRIPTIONS

Tract A

A part of the Southwest Quarter (SW/4) of Section Thirteen (13), Township Nineteen (19) North, Range Three (3) West of the Indian Meridian in Logan County, Oklahoma, more particularly described as follows:

Beginning at the Northwest corner of said Southwest Quarter (SW/4);

Thence S 01°51'07" W, along the West line of the Southwest Quarter (SW/4), a distance of 392.80 feet;

Thence N 89°27'59" E, a distance of 1654.97 feet;

Thence N 01°46'01" E, a distance of 392.77 feet;

Thence S 89°27'59" W, along the North line of the Southwest Quarter (SW/4), a distance of 1654.39 feet, to the Point of Beginning.

Said described tract of land contains an area of 14.908 Acres, more or less.

Tract B

A part of the Southwest Quarter (SW/4) of Section Thirteen (13), Township Nineteen (19) North, Range Three (3) West of the Indian Meridian in Logan County, Oklahoma, more particularly described as follows:

Commencing at the Northwest corner of said Southwest Quarter (SW/4);

Thence S 01°51'07" W, along the West line of the Southwest Quarter (SW/4), a distance of 392.80 feet, to the Point of Beginning;

Thence S 01°51'07" W, continuing along the West line of the Southwest Quarter (SW/4) a distance of 392.78 feet;

Thence N 89°27'59" E, a distance of 1655.56 feet;

Thence N 01°46'01" E, a distance of 392.75 feet;

Thence S 89°27'59" W, a distance of 1654.97 feet, to the Point of Beginning.

Said described tract of land contains an area of 14.912 Acres, more or less.

Tract C

A part of the Southwest Quarter (SW/4) of Section Thirteen (13), Township Nineteen (19) North, Range Three (3) West of the Indian Meridian in Logan County, Oklahoma, more particularly described as follows:

Commencing at the Northwest corner of said Southwest Quarter (SW/4);

Thence S 01°51'07" W, along the West line of the Southwest Quarter (SW/4), a distance of 785.58 feet, to the Point of Beginning;

Thence S 01°51'07" W, continuing along the West line of the Southwest Quarter (SW/4), a distance of 107.61 feet;

Thence N 89°29'37" E, a distance of 527.02 feet;

Thence S 01°33'38" W, a distance of 416.97 feet;

Thence N 89°34'38" E, a distance of 1127.09 feet;

Thence N 01°46'01" E, a distance of 527.06 feet;

Thence S 89°27'59" W, a distance of 1655.56 feet, to the Point of Beginning.


Said described tract of land contains an area of 14.912 Acres, more or less.

GENERAL SURVEY NOTES:

- The Basis of Bearing for this survey is S 01°51'07" W, along the West line of the Southwest Quarter (SW/4).
- Date of last visit to the site: October 10, 2016
- This survey was conducted without a title commitment.
- No utility location or connections are shown.
- This tract is subject to easements and right-of-ways which may or may not be filed or recorded.
- All locations shown hereon are those obtainable by surface evidence only, unless otherwise shown.
- This drawing is protected by applicable copyright laws and any reuse without the authors express consent is unlawful.

PLAT OF SURVEY

PROPERTY OF SW/4 Sec. 13, T19N, R3WIM in Logan Co. OK.
DESCRIBED AS FOLLOWS

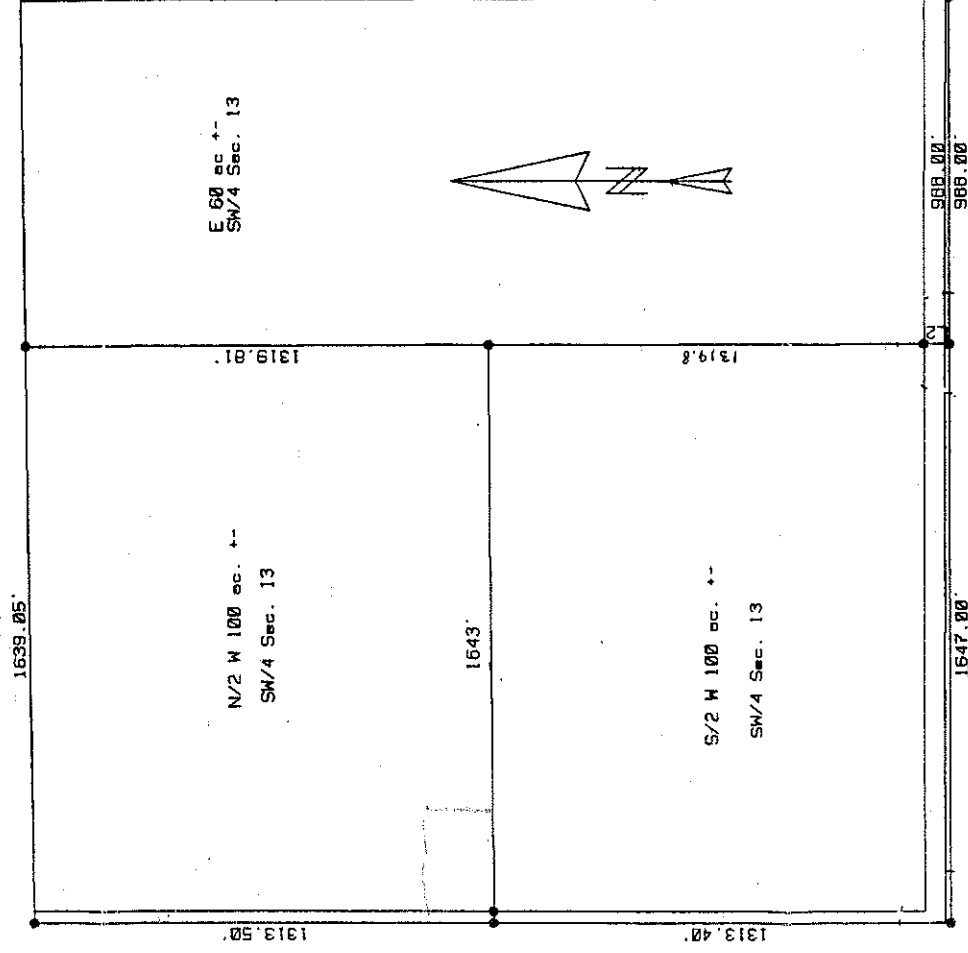

Jimmie Spillman 715 Locust St. Perry, OK. 73077 336-4635

CERTIFICATE OF SURVEY


hereby certify that on Nov. 18 1996 a survey was made under my supervision of the property described above and the plat is a true and correct representation of said survey.

Jimmie Spillman
Jimmie Spillman

715 Locust St.
Perry, Ok. 73077

SURVEY

Property of Pt N/2 SW/4 Sec.13,T19N,R3W1M in Logan Co. OK..
Described as follows:Beginning at the Southwest corner of the North Half of the Southwest Quarter of Section Thirteen (13), Township Nineteen (19)North, Range Three (3) West of the Indian Meridian in Logan Co. OK.THENCE East along the South line of said N/2 SW/4 a distance of 521.8 feet, thence North parallel with the West line of said SW/4 a distance of 417.4 feet, thence West 521.8 feet,thence South along the West line of said SW/4 a distance of 417.4 feet to the point of beginning, containing 5 acres more or less and subject to right of ways and easements of record.

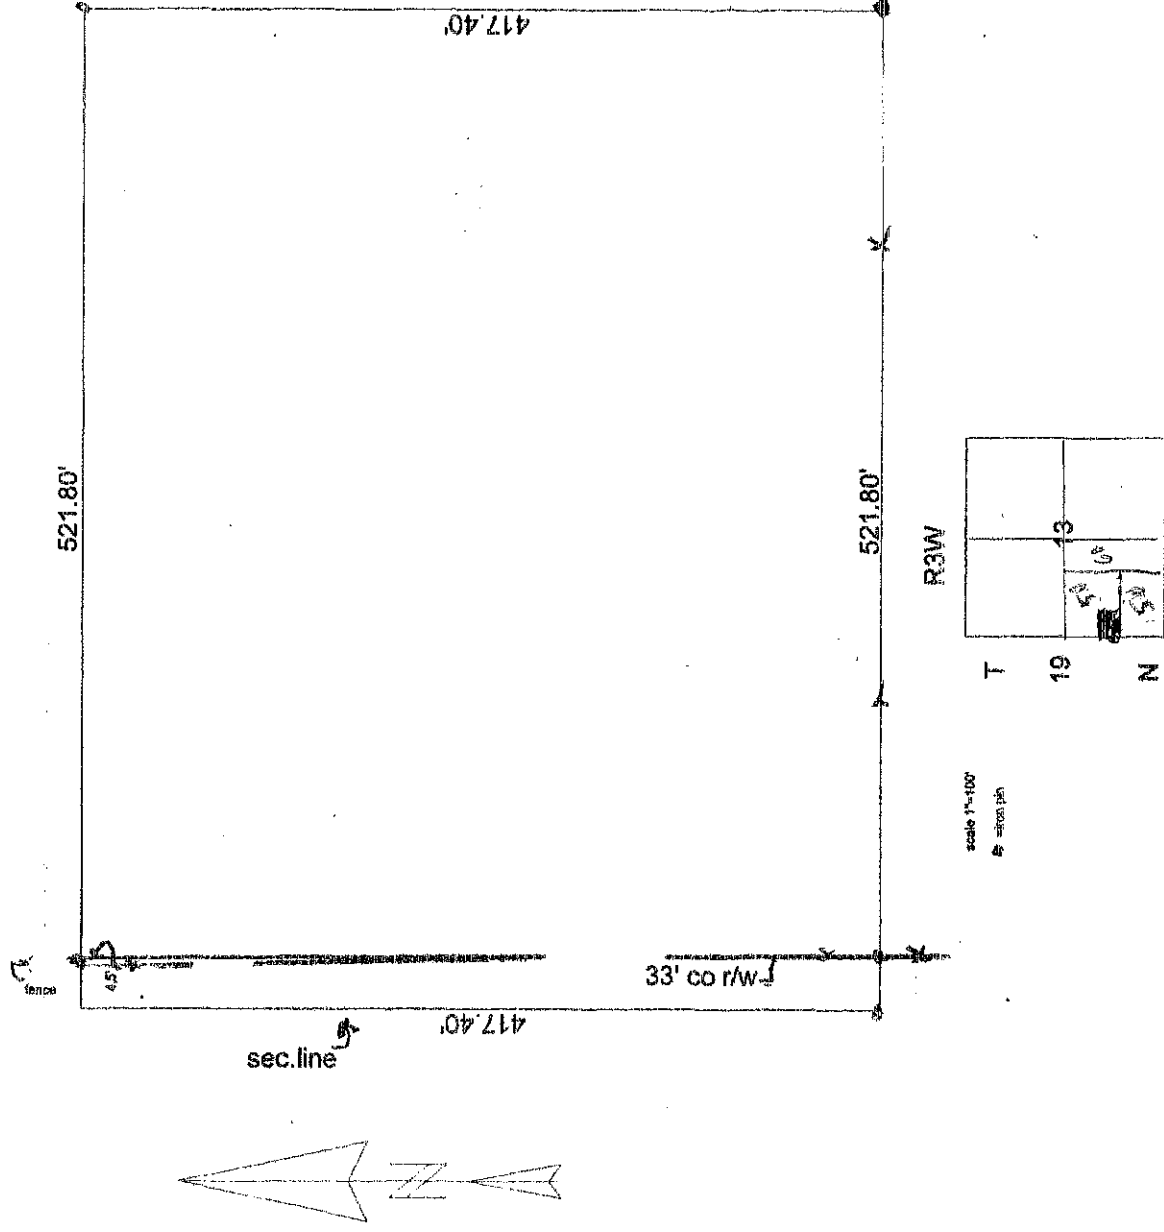

Jimmie Spillman Land Surveying LLC
336-4635 715 Locust St. Perry, OK. 73077 (580)

I hereby certify that a Survey was made under my supervision of the property described above and to the best of my ability the plat is a true representation of said property. This Plat of survey meets Oklahoma Minimum Standards.

PLS 151
CA 337

7122/08

James Spillman