


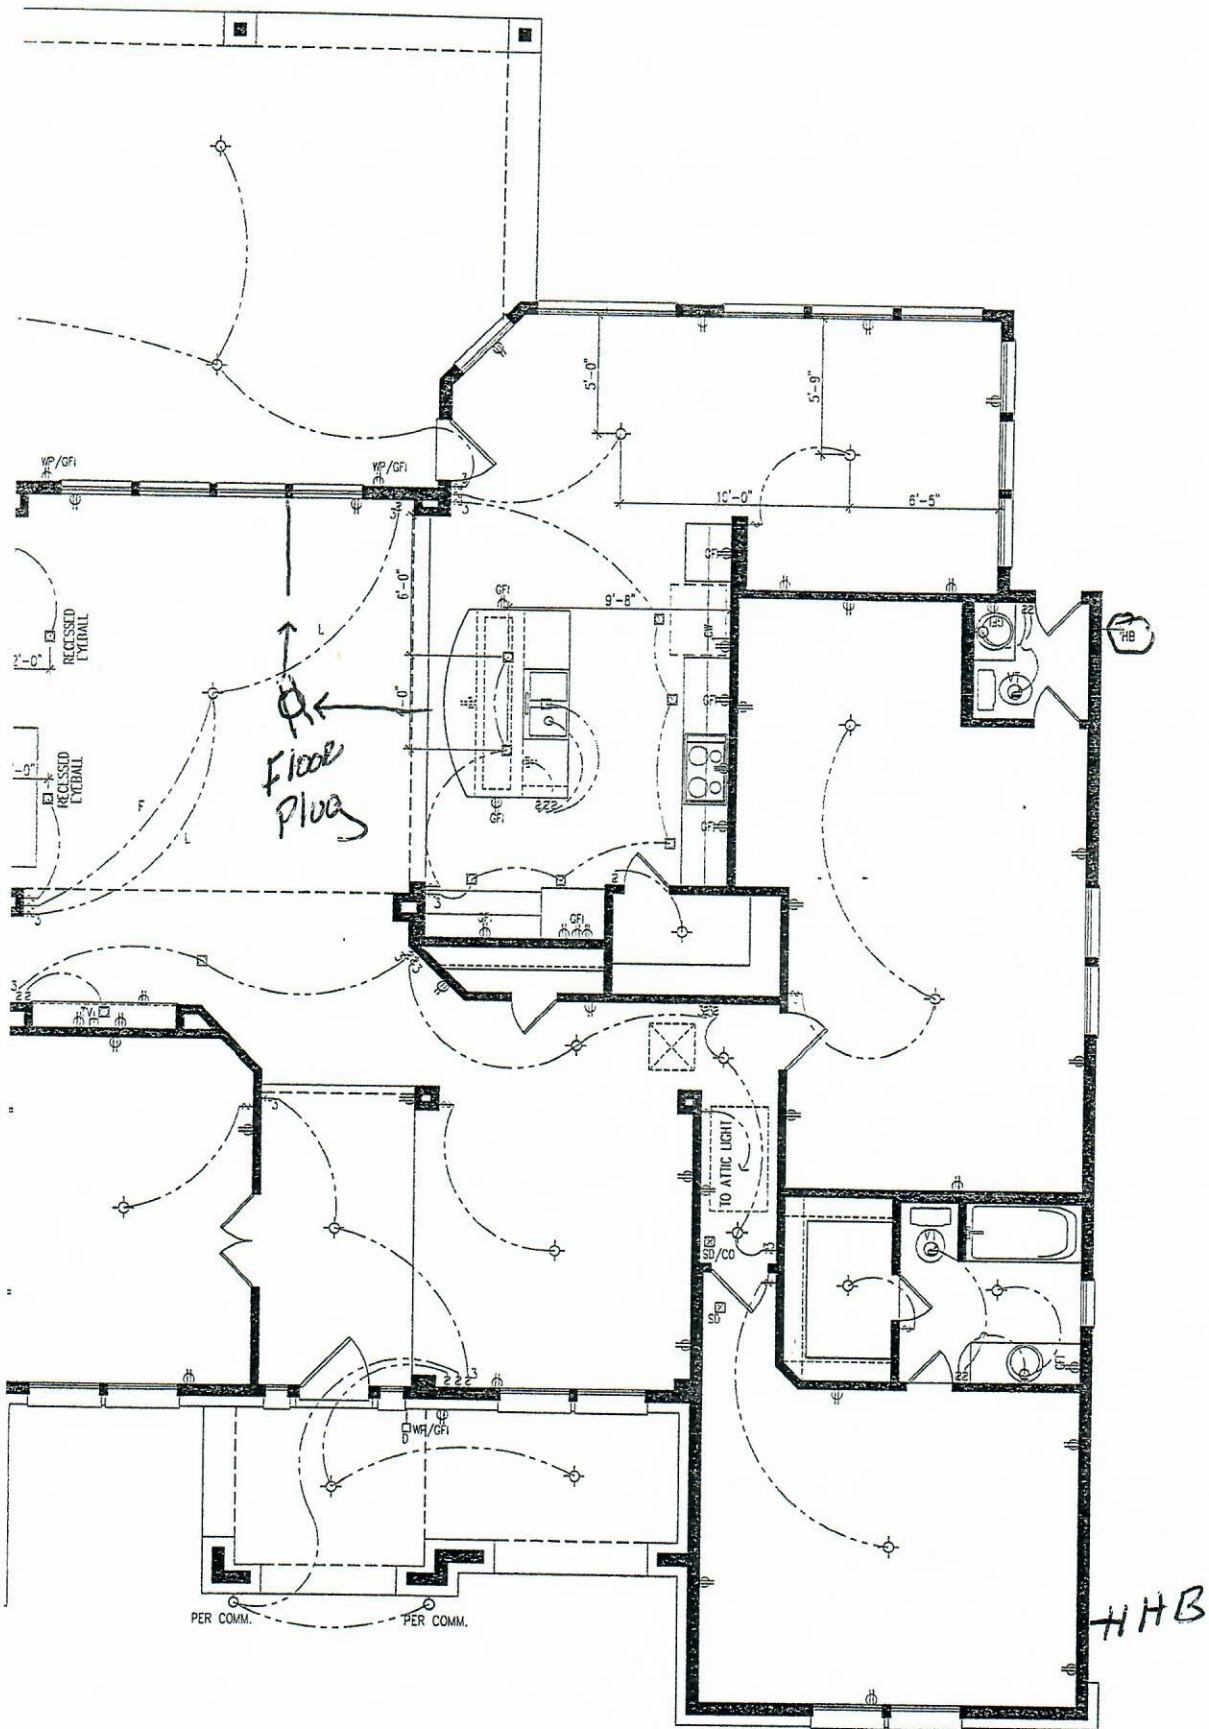

© Weekley Homes L.P. 2008
 The measurements, dimensions, and other specifications, shown on this document, are guidelines for construction use only. The actual specifications of the finished structure may vary. This document may not be relied on as a representation of what the completed structure will look like.

David Weekley Homes		
CN/JDA/AAS	Scale: 1/8" = 1'-0"	
Date: 2/23/09	Rev: 11-27-12adg	


Proj. No.:	2352	Lot:	
Job No.:	4519	Blk:	
		Sect:	

YOW RESIDENCE
696 SAN MARCOS TRAIL

SOUTH
4324-B
ELE-1
 FREDERICKSBURG
 SAN ANTONIO

UTILITY LEGEND

⊕	110V OUTLET 12" A.F.F. (U.N.O.)
GFI	GROUND FAULT INTERRUPTOR (WEATHER PROOF AS NOTED)
1/2	HALF HOT OUTLET
⊕	220 OUTLET (36" A.F.F. @ UTILITY)
▼	PHONE LINE
TV	CABLE TELEVISION
\$	STANDARD SWITCH (3 OR 4 WAY AS NOTED)
⊙	SURFACE MOUNTED LIGHT
○	WALL MOUNTED LIGHT
□	RECESS CAN LIGHT (EYEBALL AS NOTED)
VT	EXHAUST VENT
SD	SMOKE DETECTOR (CARBON MONOXIDE AS NOTED)
⊕	DOOR BELL
CHIMES	DOOR BELL CHIMES
ELEC	PANELBOARD W/ CIRCUIT BREAKERS
HB	HOSE BIB
GAS	GAS TAP
CW HW	COLD/HOT WATER SUPPLY

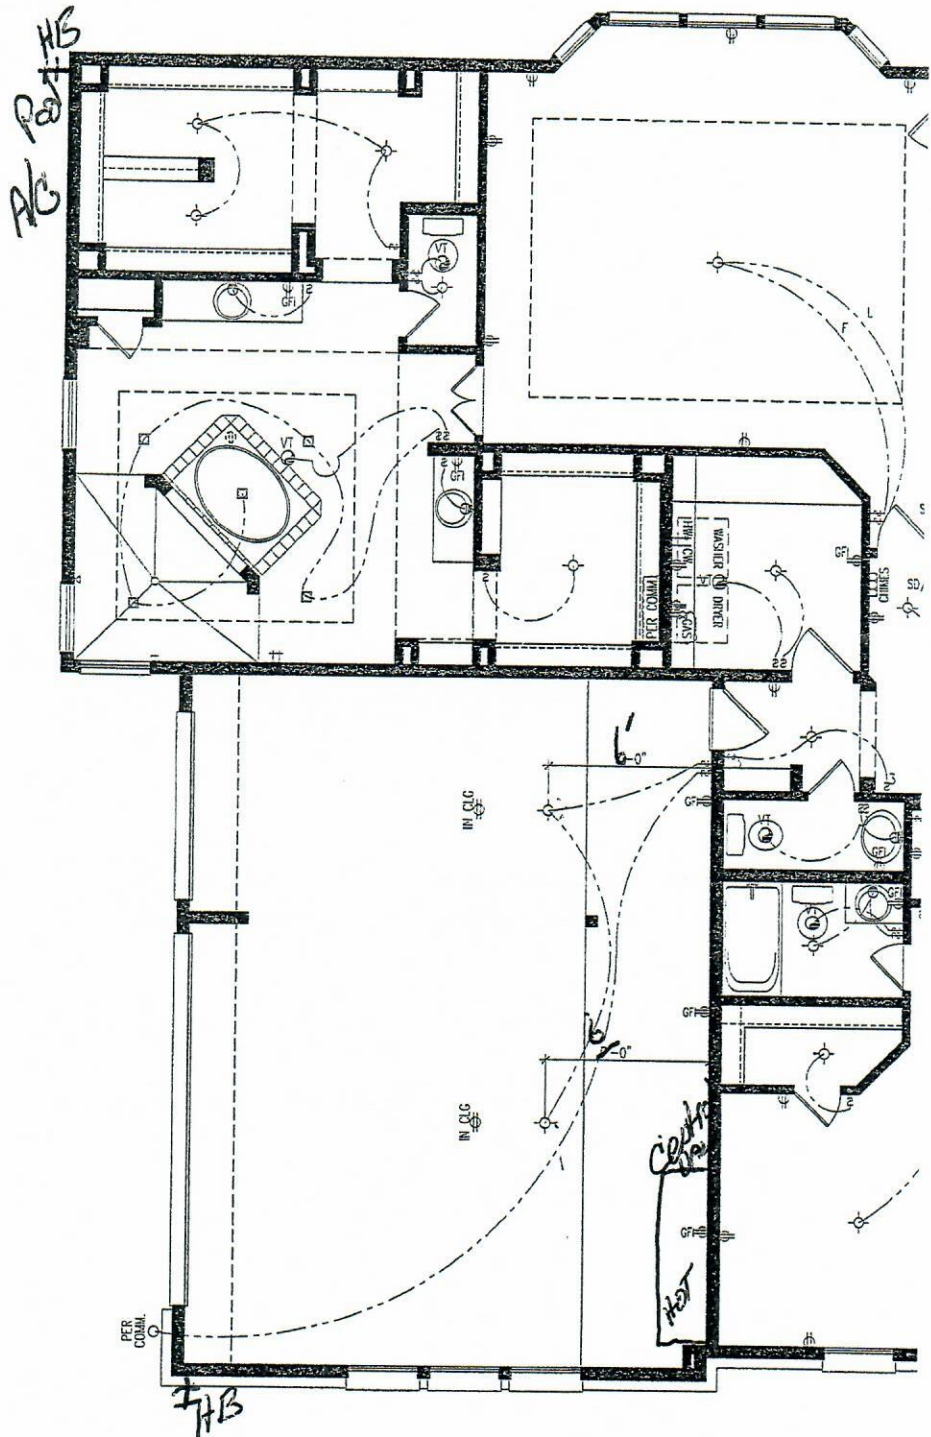

CENTRAL TEXAS General Notes

1. ATTIC ACCESS MINIMUM 22"x30", PER I.R.C.
2. 1 HOUR FIRE CODE COMMON WALL, GARAGE AND CEILING.
3. ALL FRAMING MEMBERS TO COMPLY WITH I.R.C.
4. TO COMPLY WITH NATIONAL/CITY ELECTRICAL CODE.
5. FIREPLACE TO COMPLY WITH MANUFACTURER'S SPECIFICATIONS.
6. ALL TEMPERED GLASS ON SHOWERS AND GLASS WITHIN 24" OF EXTERIOR DOORS
7. ALL PLUMBING TO COMPLY WITH I.R.C. / CITY PLUMBING CODE.
8. SMOKE DETECTORS IN ALL BEDROOMS AND ONE IN HALLWAY I.R.C. AND AMENDMENTS.
9. VENTS TO BE IN ALL LAUNDRY ROOMS & BATH ROOMS
10. G.F.I. ON ALL BATHS & EXTERIOR PLUGS & ON PLUGS WITHIN 6' OF KITCHEN SINK.
11. VANITY LIGHTS TO BE 12" ABOVE MIRROR.
12. INSULATION R-13 WALLS R-30 CEILING, I.R.C.
13. ANCHOR BOLTS PER I.R.C.
14. PROVIDE (1) 8"x16" GARAGE VENTS LOCATED 6" A.F.F. I.R.C.
15. ALL ELECTRICAL PLUGS TO BE 9" TO TOP FROM FLOOR IN ROOMS WITH WALL MOULDINGS.
16. LOCATE WATER HEATER IN ATTIC, PROVIDE DRAIN AND PAN AS REQUIRED, IF POSSIBLE.
17. SWITCH FOR ATTIC LIGHT TO BE LOCATED OUTSIDE OF ATTIC SPACE, 1'-0" FROM CEILING.
18. PROVIDE GAS AT APPLIANCES PER COMMUNITY REQUIREMENTS.