


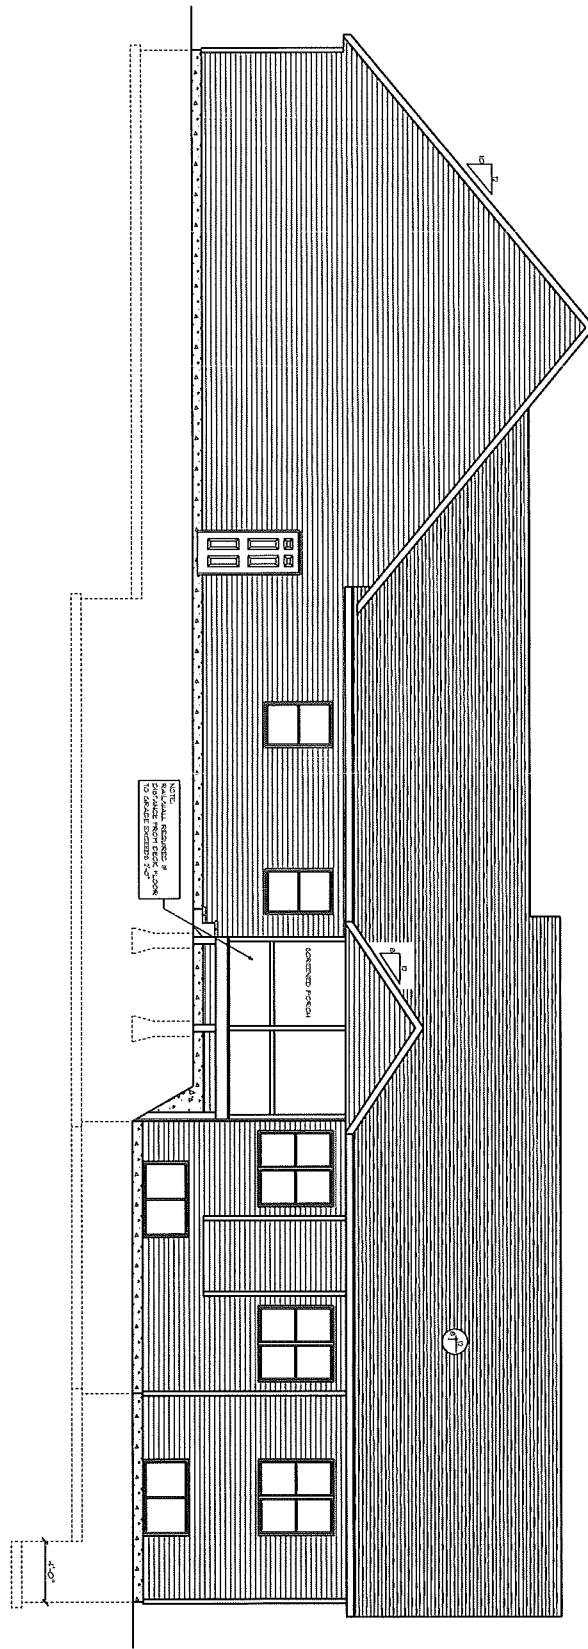

REAR ELEVATION
SCALE: 1/8" = 1'-0"


SCALE: 1/4" = 1'-0"



SCALE: 1/4" = 1'-0"



LEFT ELEVATION
SCALE: 1/8" = 1'-0"

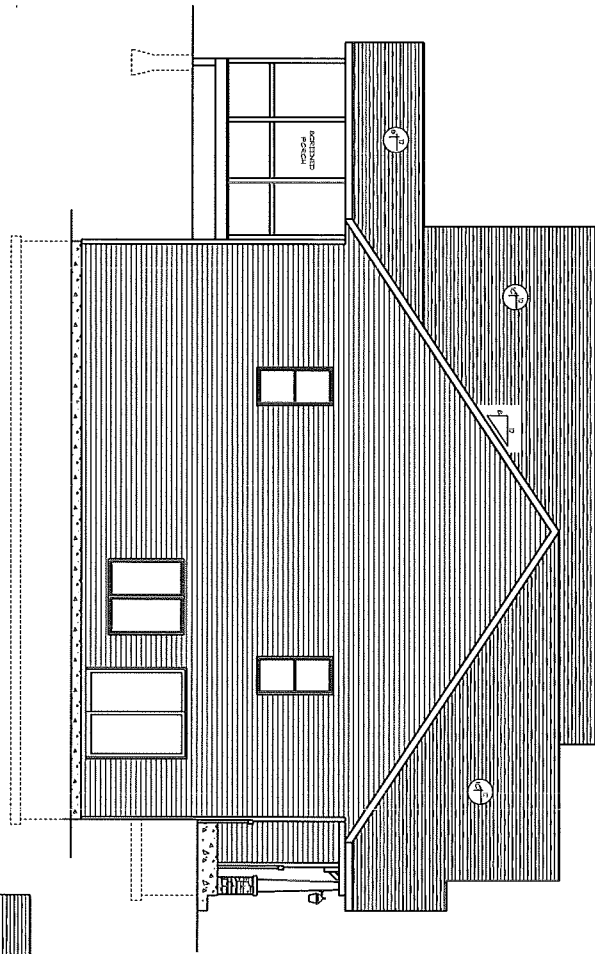

RIGHT ELEVATION
SCALE: 1/8" = 1'-0"

