


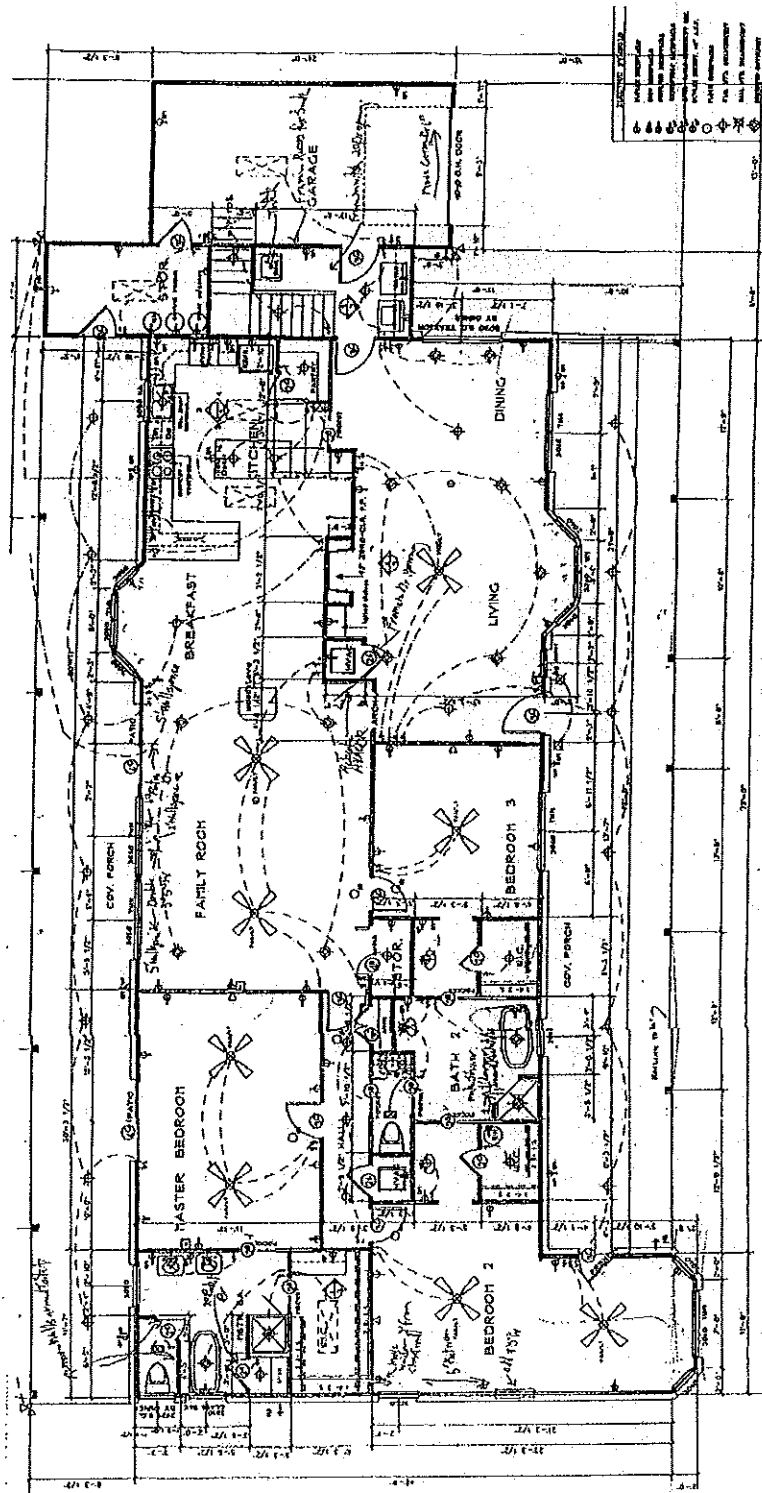

NOTE: OWNER TO PROVIDE CONTRACTOR TO INSTALL VICTORIAN CINCINNATI
 AT FRONT PORCH.
 CONTRACTOR TO INSTALL 3 VANITIES AT BATH 1
 AND BOTH CLOSETS THIS

FLOOR PLAN - 1st STORY