



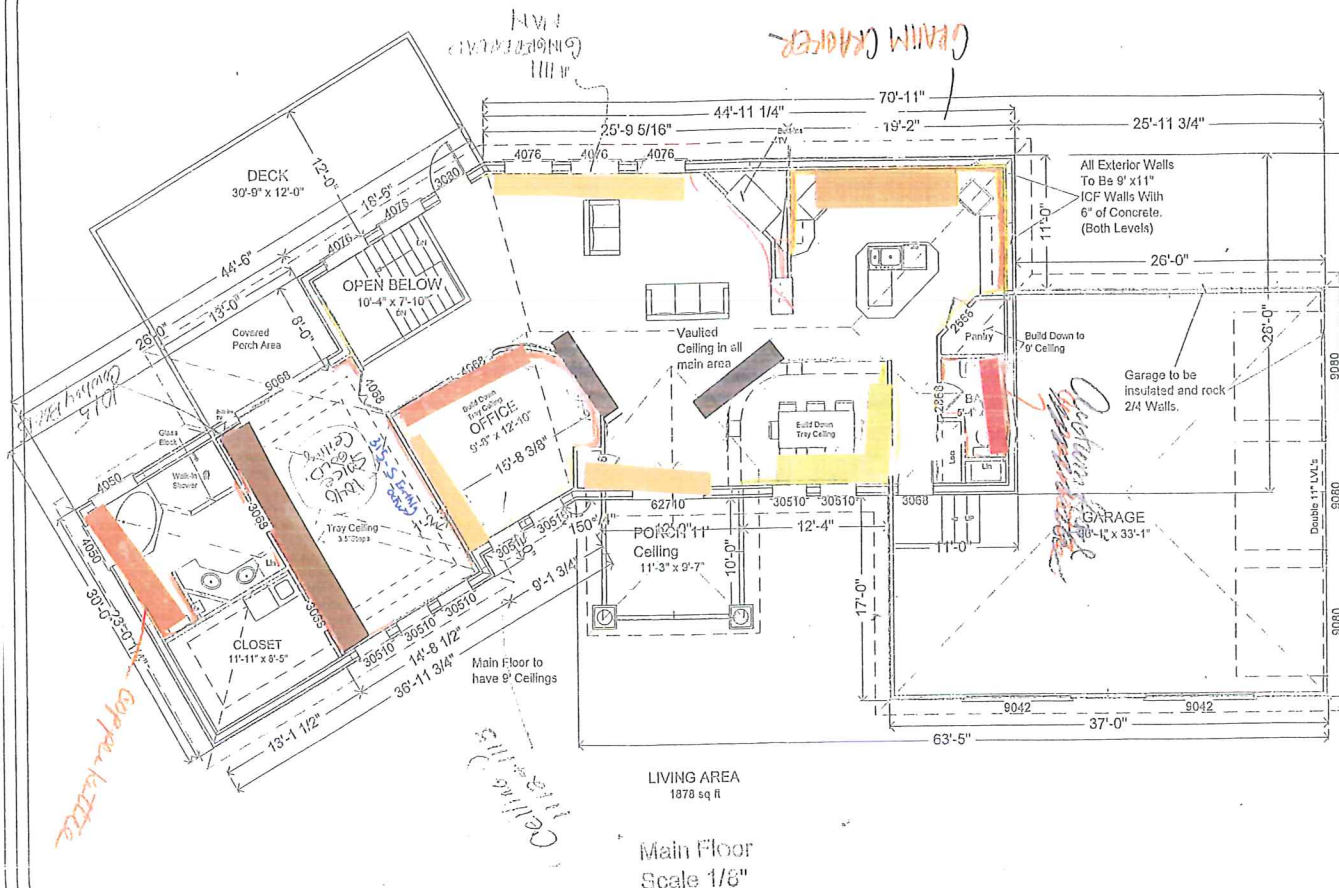

Main Floor
Scale 1/8"

Sheet Title: Main Floor	
Project Title: 06 Meno Parade Home	
2309 W Cameron St, EC, WI, 53703 (800-657-4545) (715-832-7232)	
Drawn by: Wade Asher	Sheet 3 of 4
Design by: Chad Asher	Scale as shown
Date: 12/15/05	

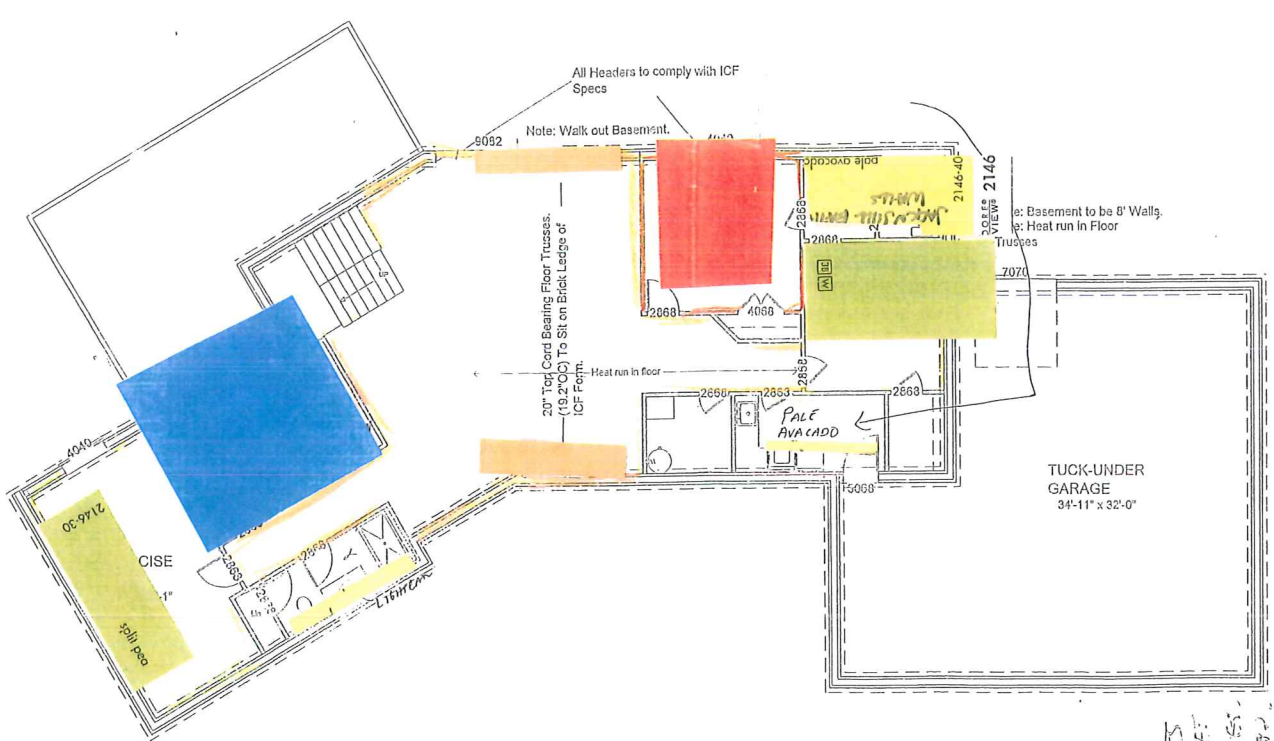

Basement Plan
Scale 1/8"

Sheet Title: Basement Plan	
Project Title: 06 Meno Parade Home	
2309 W Cameron St, EC, WI, 53703 (800-657-4545) (715-832-7232)	
Drawn by: Wade Asher	Sheet 4 of 4
Design by: Chad Asher	Scale as shown
Date: 12/15/05	