


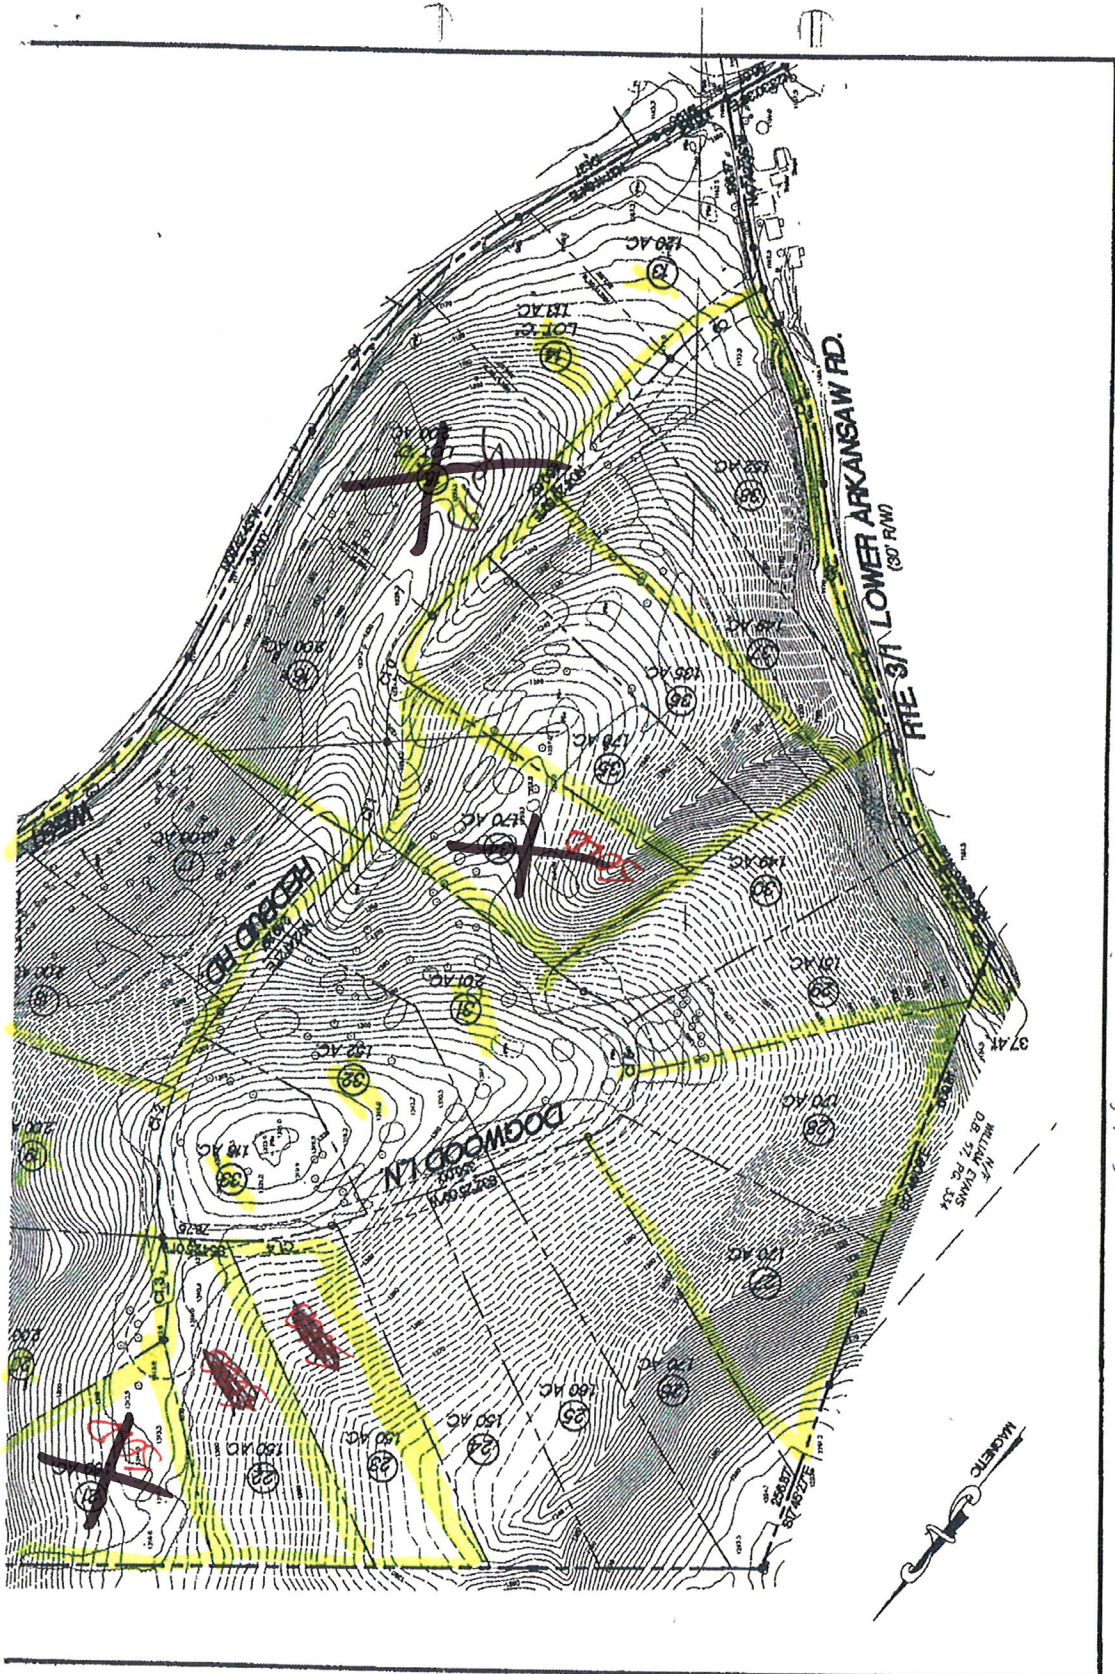

12456-50
789-40
10112-30

13-20
14-20
15-25

17-18-25
19-20-25
24-26-20
27-28-20
29-30-20


31-25
32-25
33-25
35-36-25
37-38-20

405-

5-50

7-60

10-70

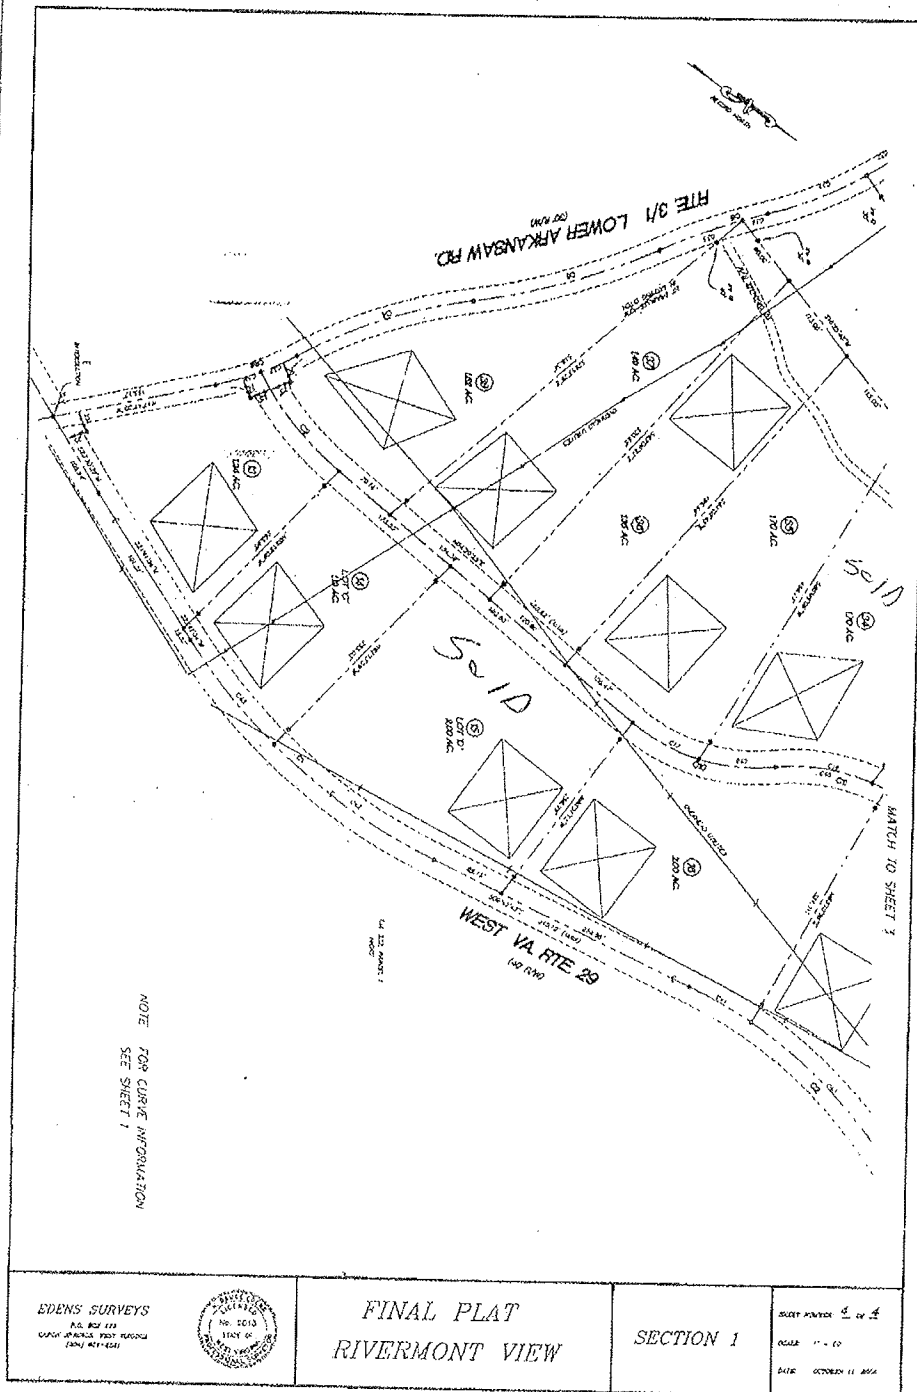

EDENS SURVEYS
P.O. BOX 119
CAPSA, ARKANSAS 72014
(501) 461-4341



FINAL PLAT
RIVERMONT VIEW

SECTION 1

SHEET NUMBER 4 OF 4
SCALE 1" = 40'
DATE OCTOBER 11, 2014



