


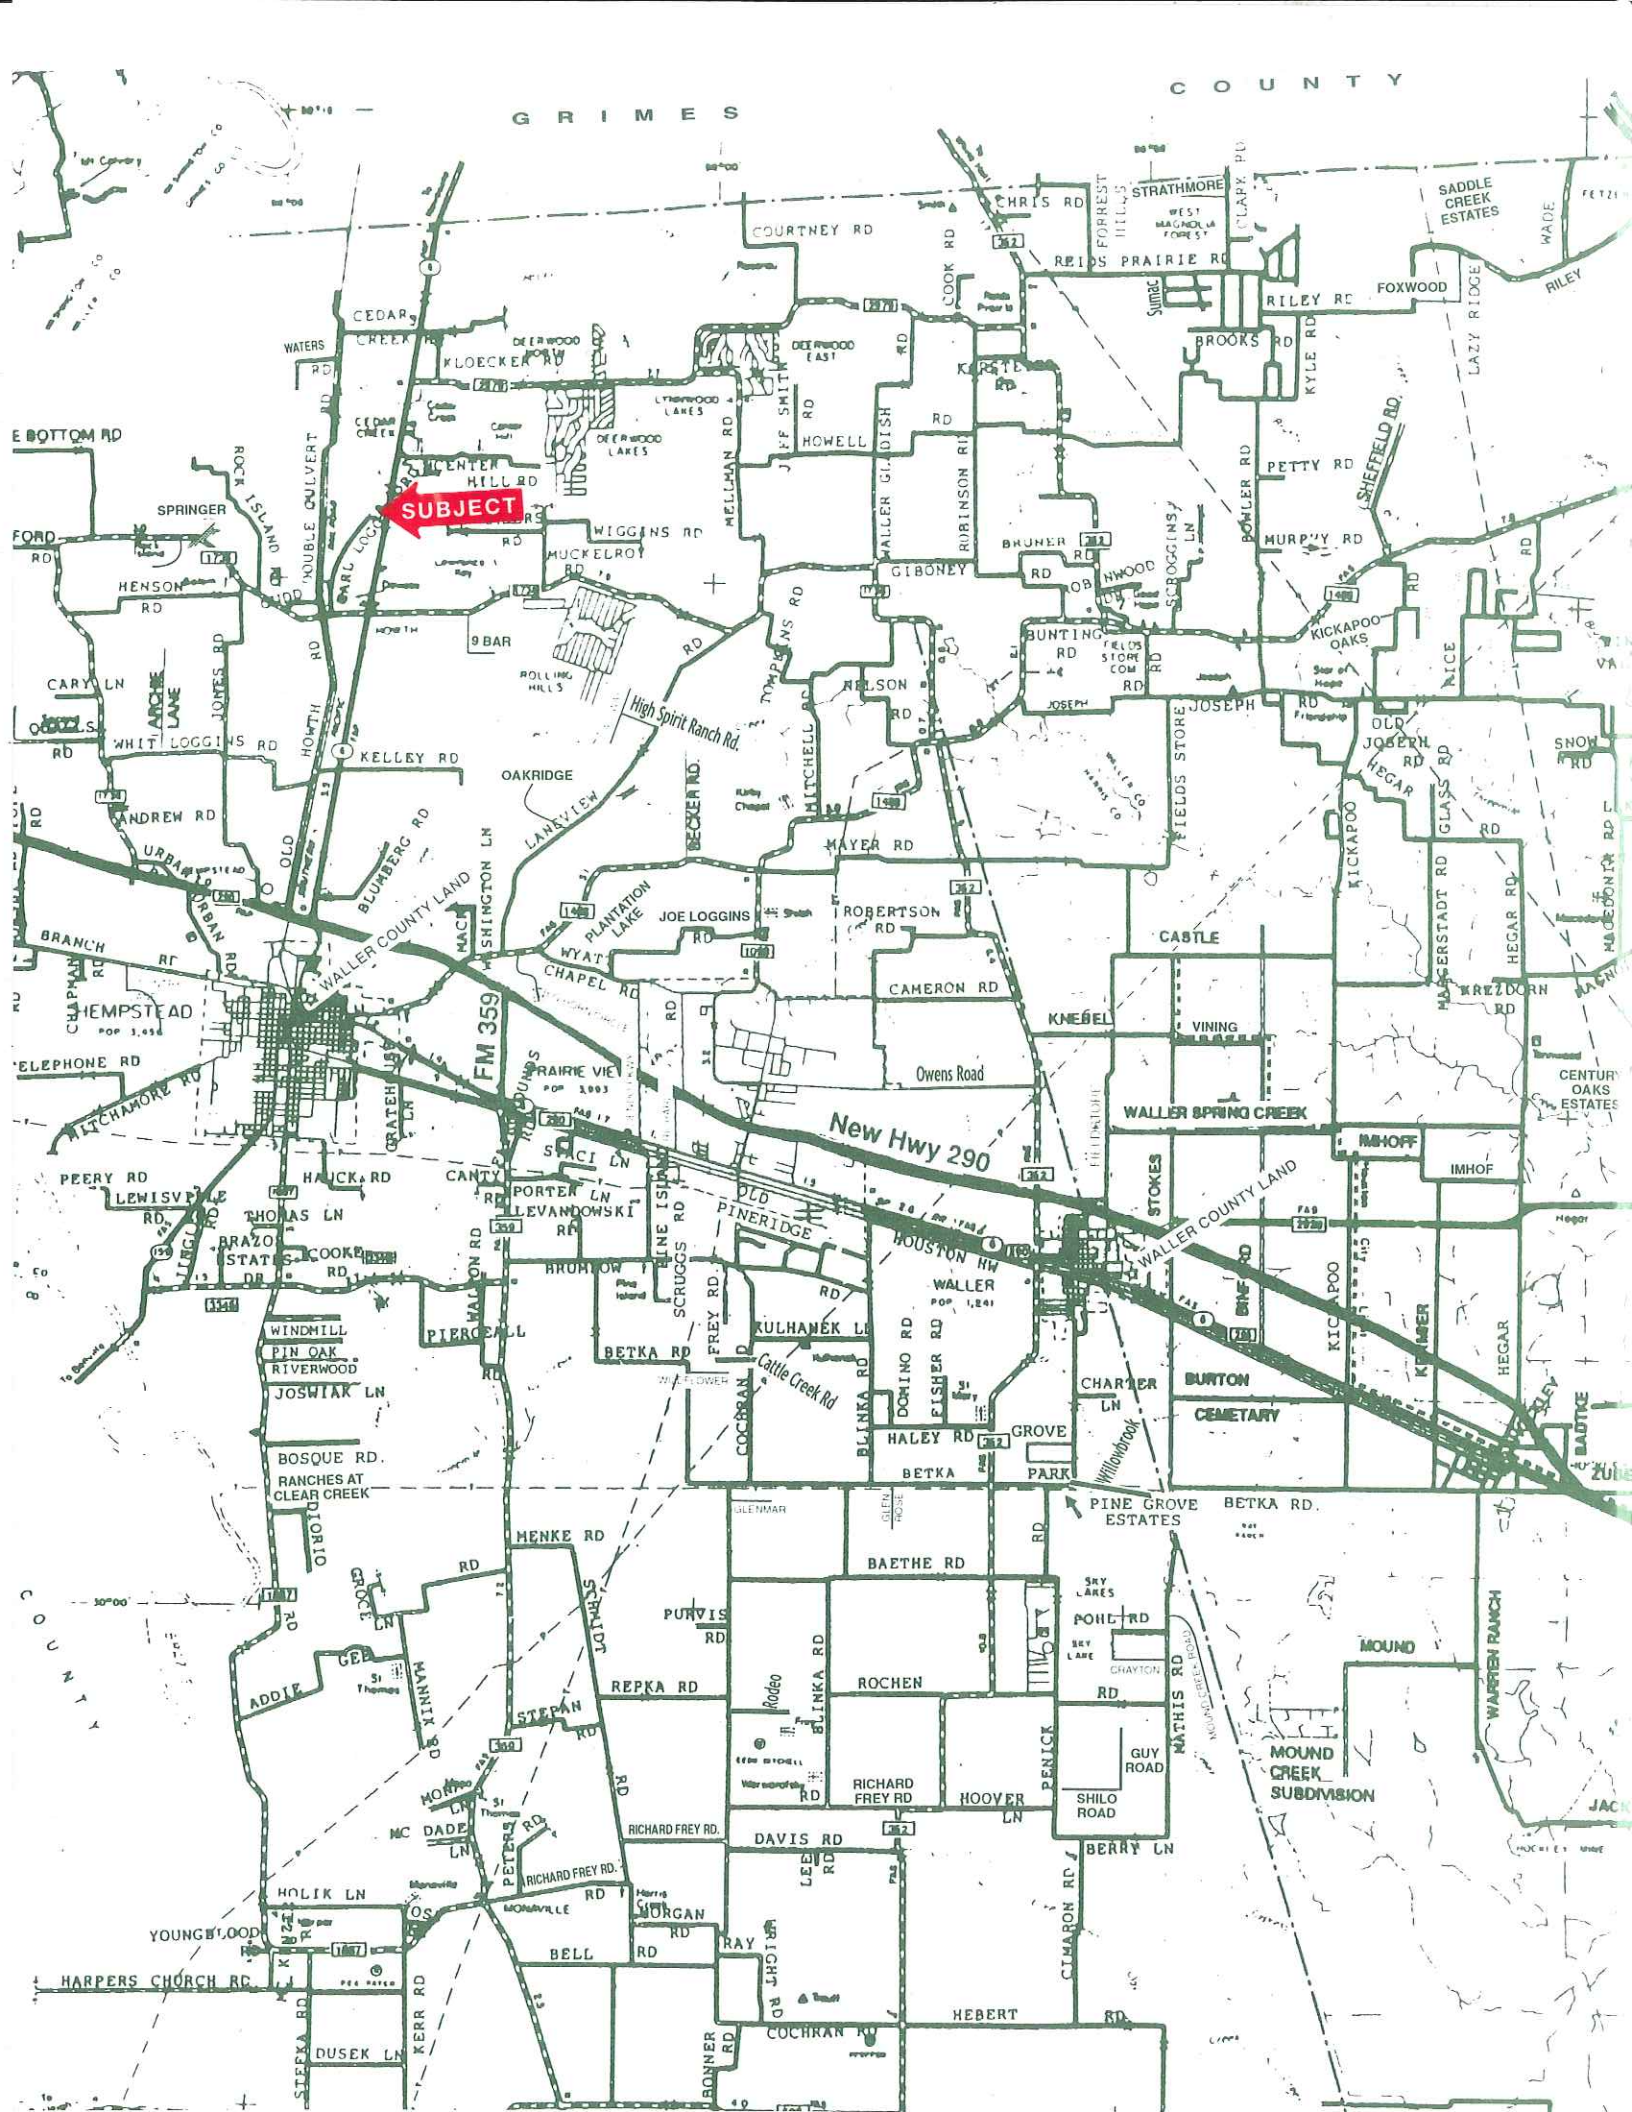

Waller CAD - Map of Property ID 44720 for Year 2013



Scale: 1"=100'

NORTH

ANTHONY G. MASRAFF
258.25 ACRES
399 / 696

S87°50'10"E - 770.92'

S12°31'30"W
178.4'

N06°45'36"E - 92.88'
8" POST OAK TREE

S108°19'26"E - 275.40'

S SIGNS OF OLD FENCE

10" OAK TREE

S108°39'44"E - 260.11'

10" POST OAK TREE

S109°14'41"E - 108.89'

10" DEAD POST OAK TREE

C109°41'50"E - 87.03'

10" DEAD POST OAK TREE

S109°43'58"E - 83.07'

10" POST OAK TREE

S110°27'51"E - 250.76'

S SIGNS OF OLD FENCE

10" OAK TREE

S110°39'59"E
223.23'

N89°48'12"W - 109.65'

20" POST OAK TREE

OLD 1" PIPE

N88°42'46"W - 602.37'

STEVEN L. ROLIARD
1.00 ACRES

DAVE WILLIAMS, JR.
23.095 ACRES TRACT
MCLIN BRACEY SURVEY, A-15
WALLER COUNTY, TEXAS

234.92'
1.3 acres
3040
246.43'

246.43'
194.29'

PREPARED FROM A SURVEY MADE UNDER MY
SUPERVISION IN NOVEMBER, 1994

Martin L. Riley, Jr. 11/30/94
Martin L. Riley, Jr., R.P.S. No. 4089



S12°22'06"W - 998.69'

STATE HWY. NO. 6

BILLIE L. MARTIN 103.401 ACRES TRACT NO. II 229 / 220

NEW FENCE

MCLIN BRACEY SURVEY, A-15

NOTE: This creek or gully is fairly deep and narrow. The Flood Hazard Area along this drainage channel would be confined to the channel itself. The published maps do not show a Flood Hazard Area on this tract.

23.095 ACRES