

SKETCH/AREA TABLE ADDENDUM

SUBJECT

Property Address **3307 Startown Rd**

City **Newton**

State **NC**



Zip

Borrower **Julie Breedlove**

Lender/Client

Appraiser Name

IMPROVEMENTS SKETCH

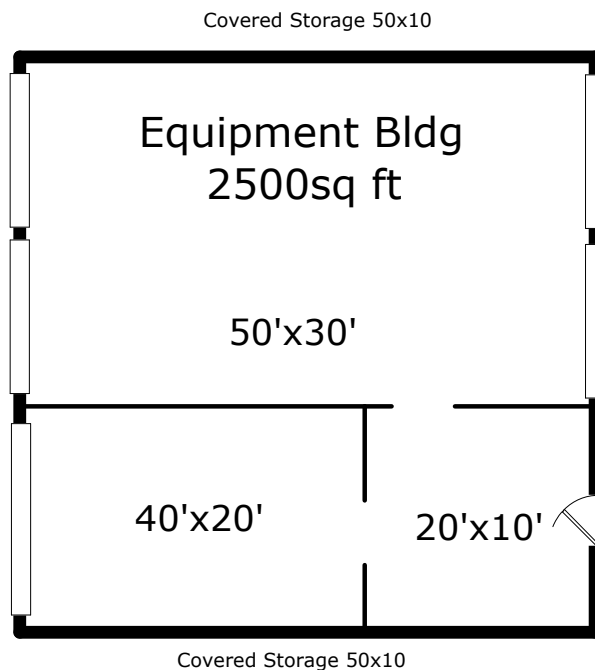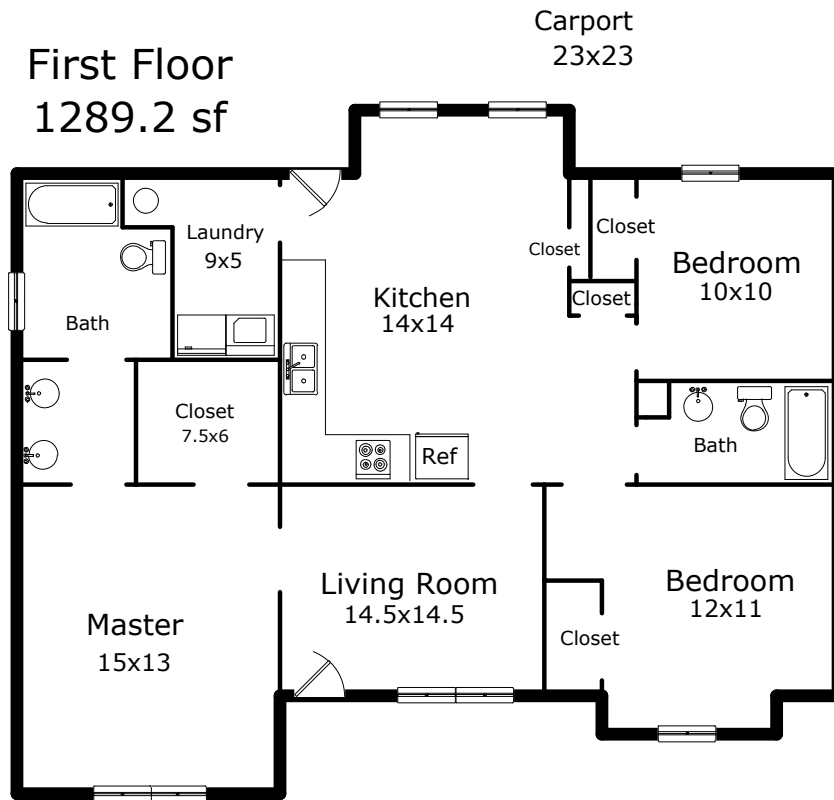

Arena 225'x100'
Arena 58' circle


Scale: 1" = 12'

SKETCH/AREA TABLE ADDENDUM

SUBJECT	Property Address	3307 Startown Rd		
	City	Newton	State	NC
	Borrower	Julie Breedlove	Zip	
	Lender/Client			
	Appraiser Name			

IMPROVEMENTS SKETCH

barn
5600 sq ft

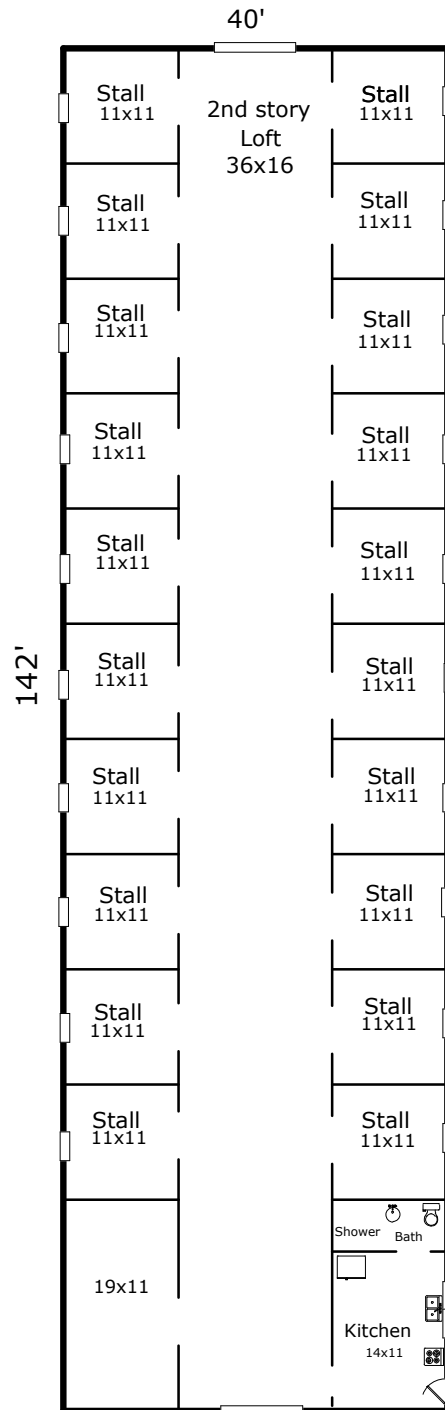


Scale: 1" = 12'

SKETCH/AREA TABLE ADDENDUM

SUBJECT	Property Address	3307 Startown Rd		
	City	Newton	State	NC
	Borrower	Julie Breedlove		
	Lender/Client			
	Appraiser Name			

IMPROVEMENTS SKETCH

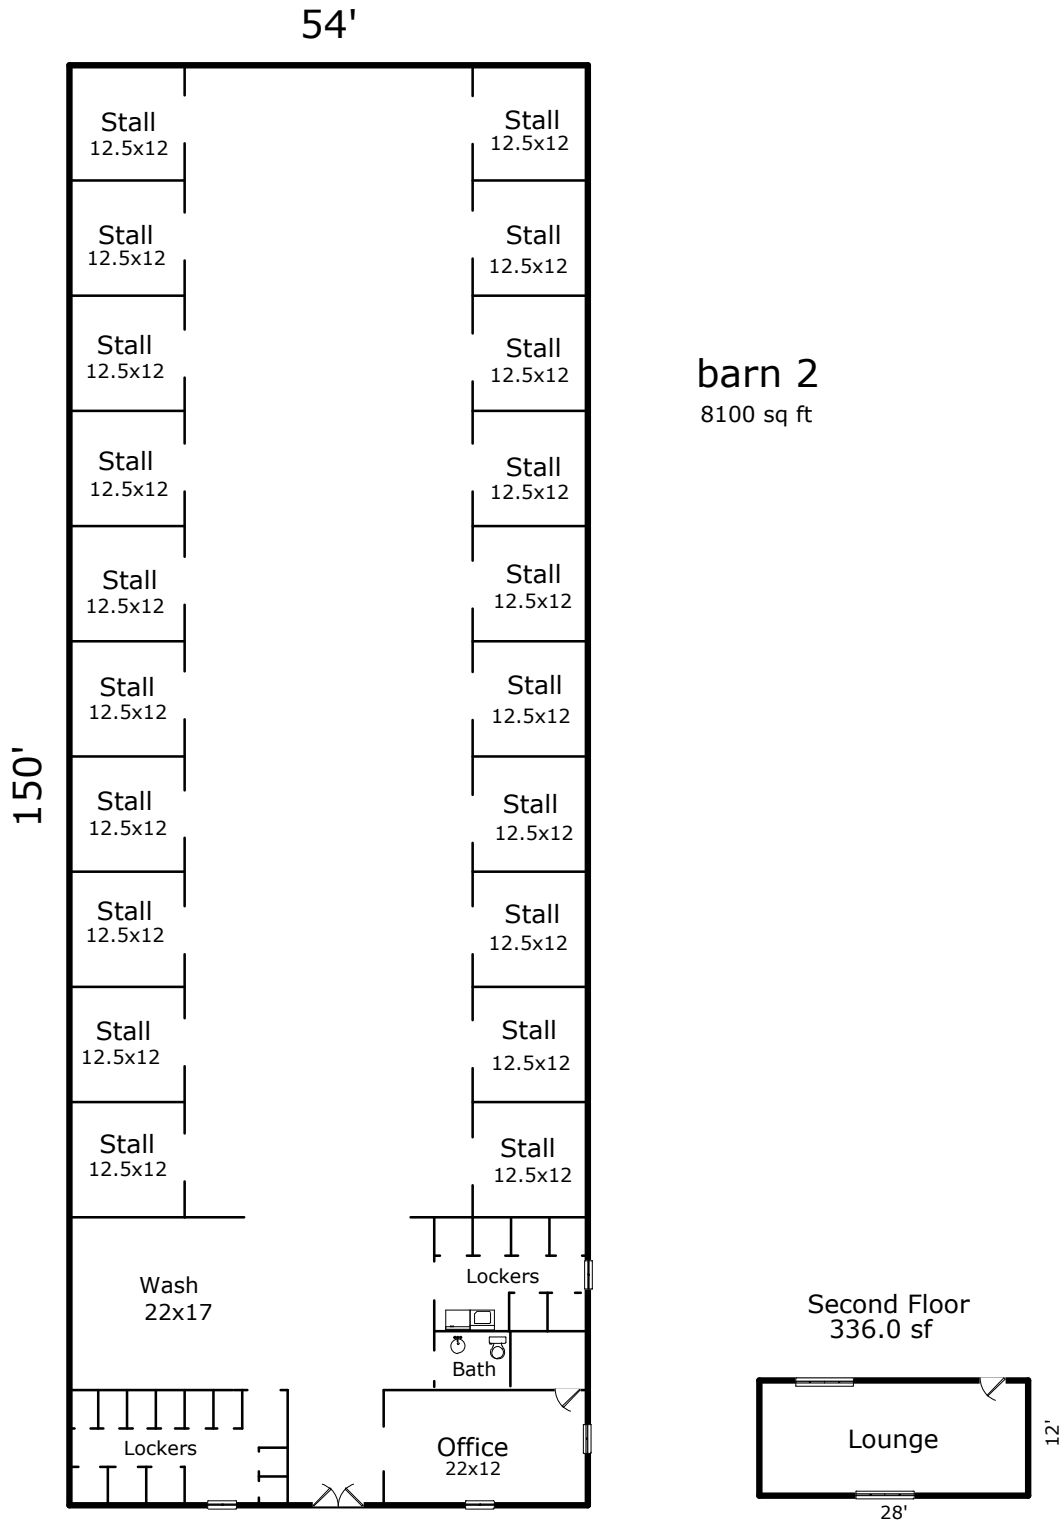

Scale: 1" = 12'