



MASTER PLAN MEADOW BROOK NORTH

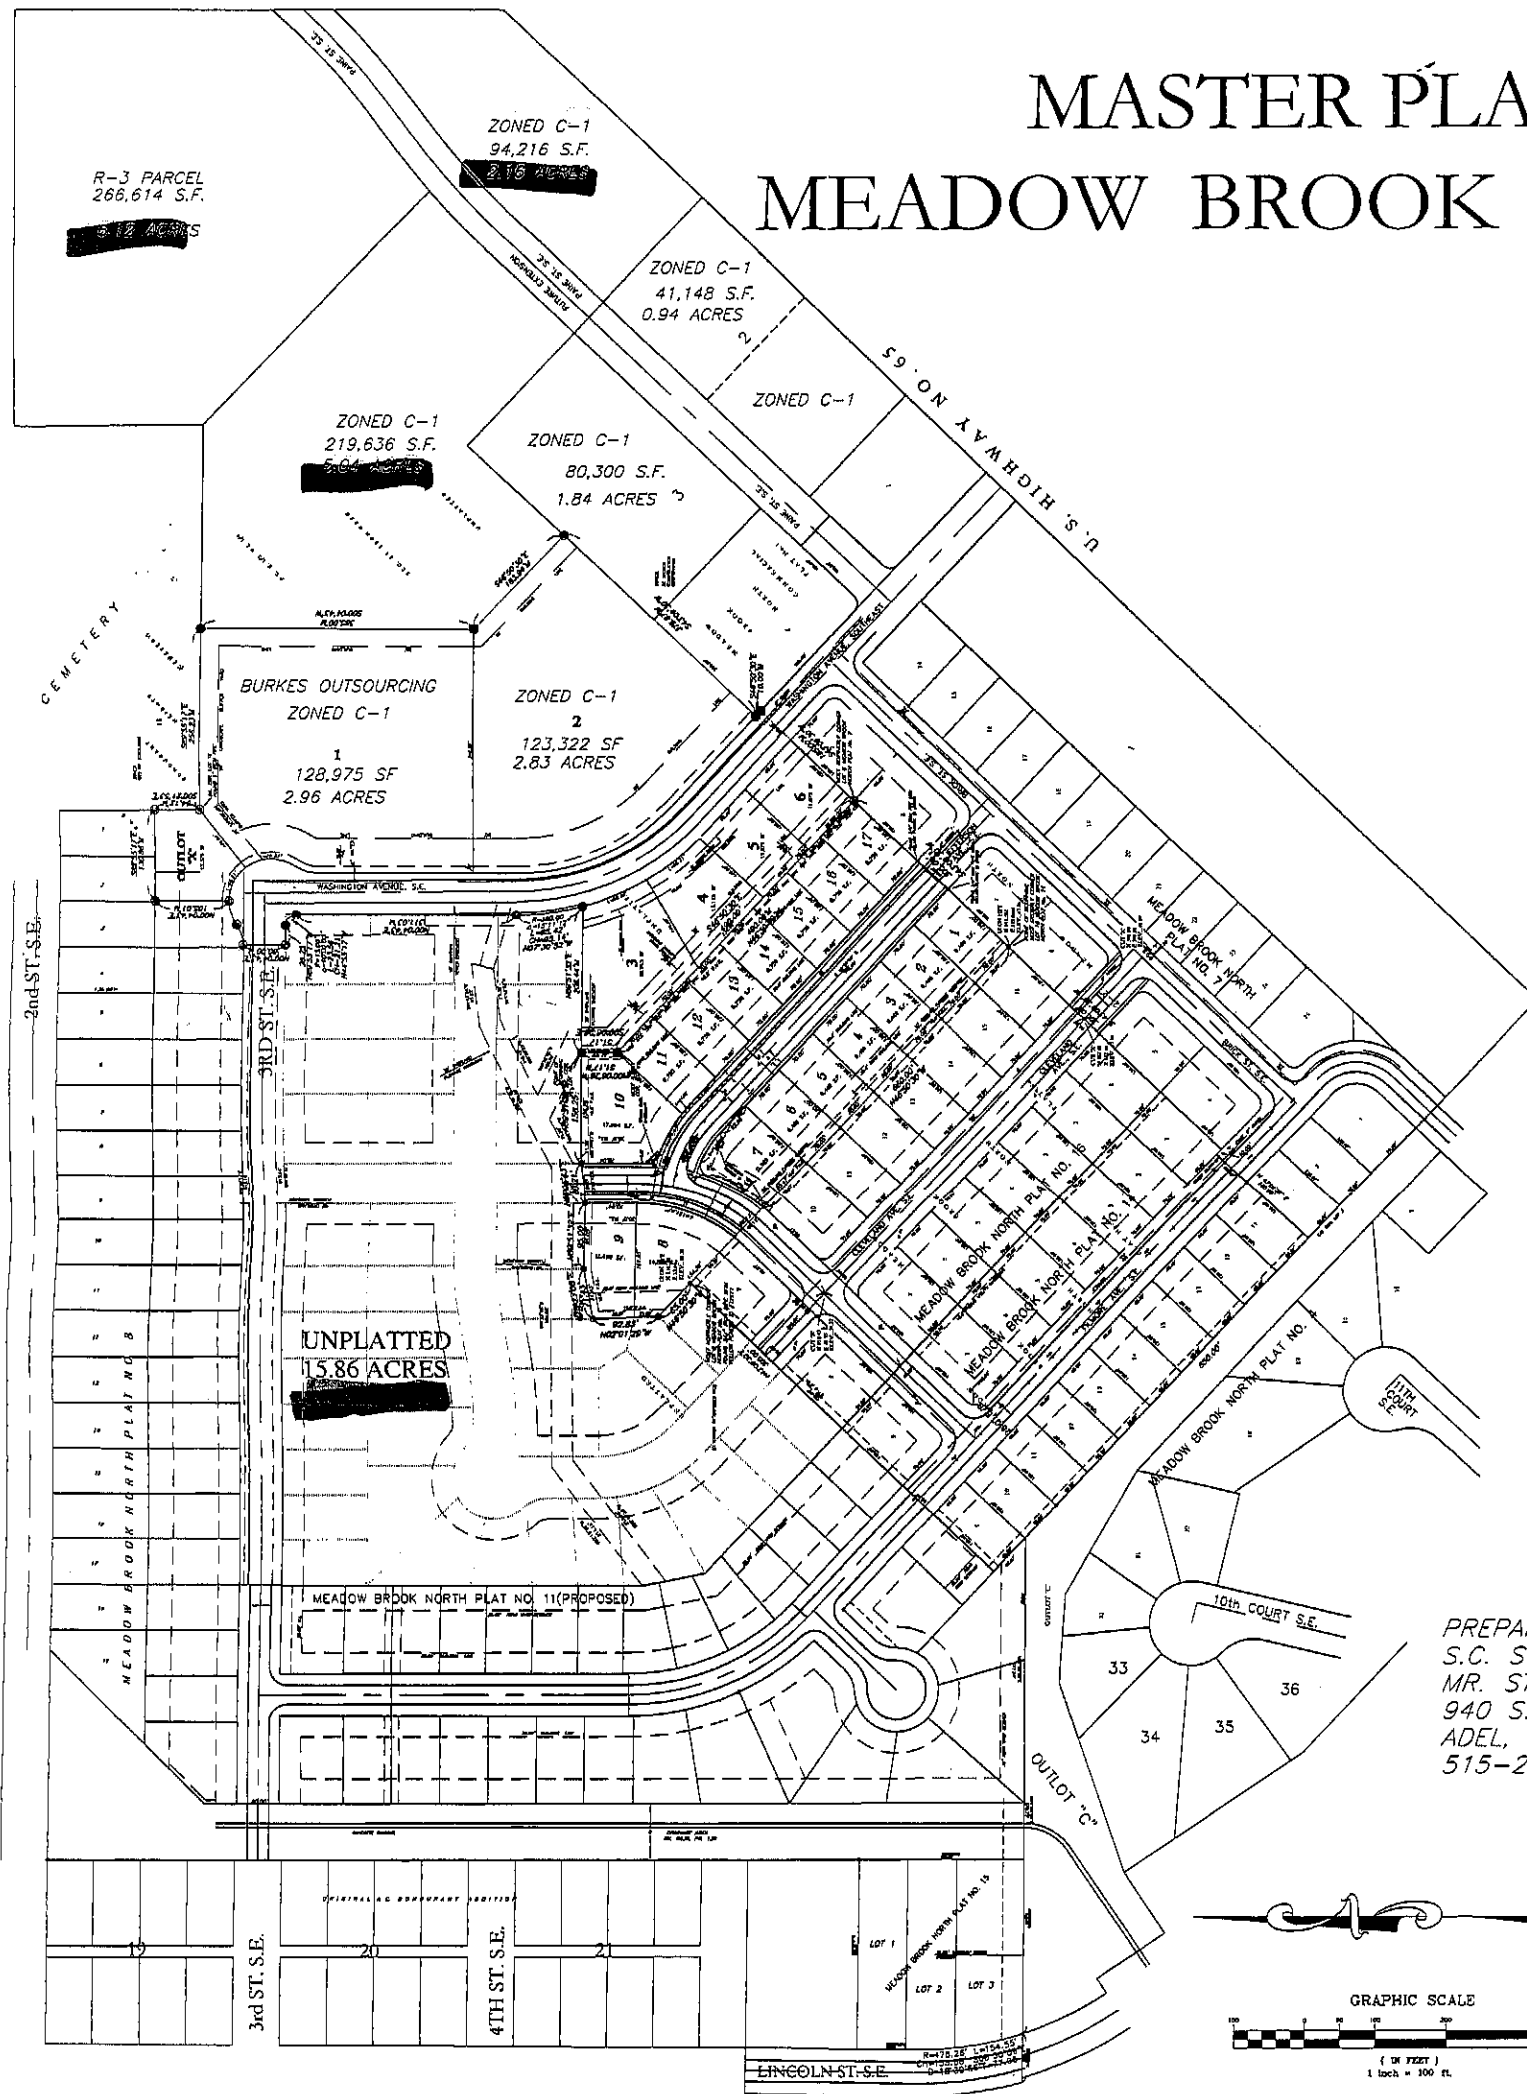

PREPARED FOR:
S.C. STONER CONSTRUCTION
MR. STEVE STONER
940 S. 16th STREET
ADEL, IOWA
515-240-2473

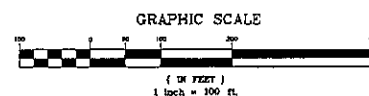

Bishop Engineering
"Planning Your Successful Development"

3501 104th Street
Des Moines, Iowa 50322-1825
Phone (515) 276-0467 Fax (515) 276-0217
Civil Engineering & Land Surveying Established 1959