


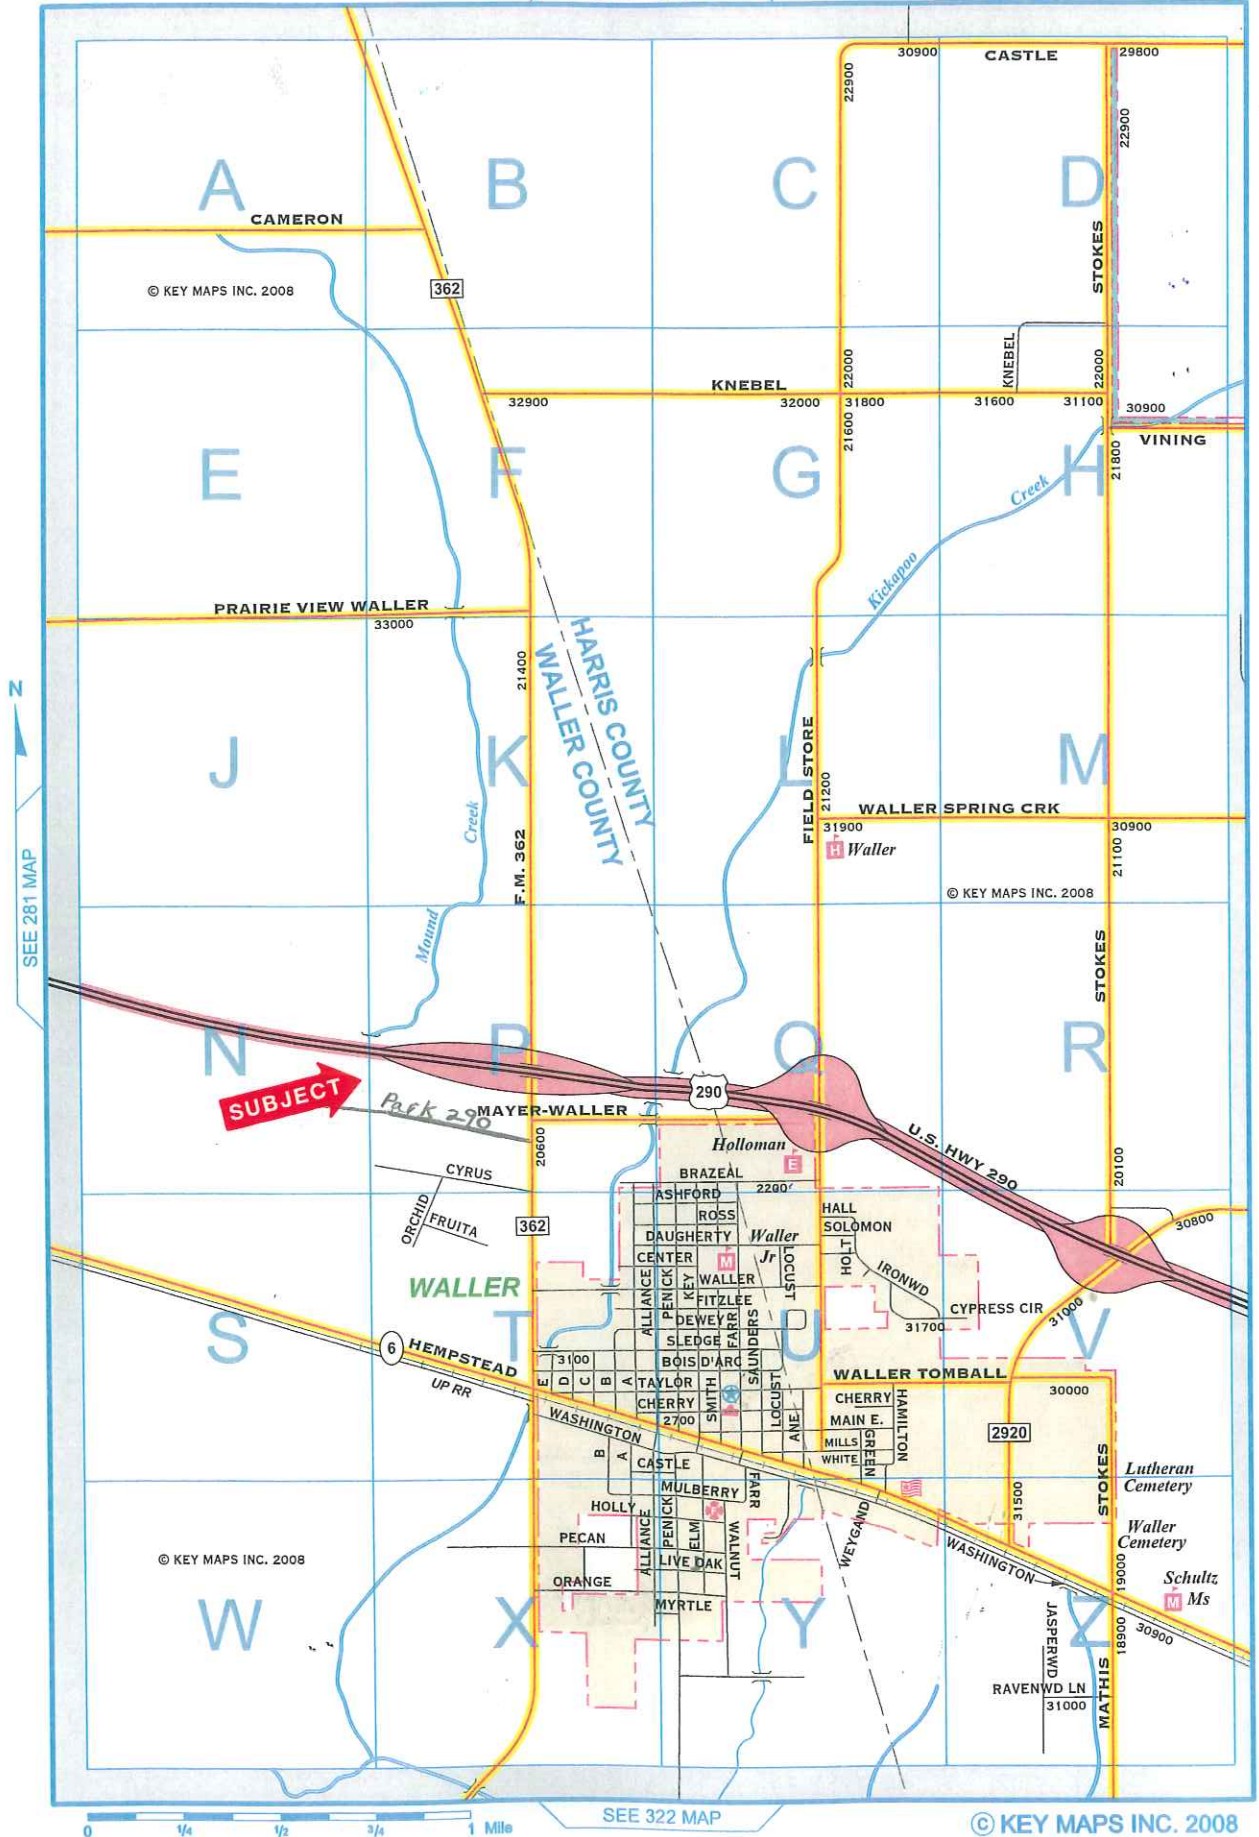

© KEY MAPS INC. 2008

© KEY MAPS INC. 2008

© KEY MAPS INC. 2008

© KEY MAPS INC. 2008

Waller CAD - Map of Property ID 238075 for Year 2012



Property Details

Account

Property ID: 238075

Geo ID: 856251-001-003-100

Type: Real

Legal Description: S856251 WALLER BUSINESS PARK 1 BLK 1 LOT 3-1 (N265' OF 3) ACRES 1.2904

Location

Situs Address: 41232 PARK 290 DR BLDG A ,

Neighborhood: WALLER BUSINESS PARK 1

Mapsco:

Jurisdictions: CWR, ESD, GWA, RFM, SWR, CAD

<https://propaccess.trueautomation.com/Map/View/Map/92/238075/2012>

powered by:
PropertyACCESS
www.trueautomation.com

Map Disclaimer: This product is for informational purposes only and may not have been prepared for or be suitable for legal, engineering, or surveying purposes. It does not represent an on-the-ground survey and represents only the approximate relative location of property boundaries. The Waller County Appraisal District expressly disclaims any and all liability in connection herewith.



Four Seasons Development Co.
5825 West Sam Houston Parkway
Houston, Texas 77057
Tel: (713) 666-7071


HYDRO SOLUTIONS
41232A Park 280 Rd
Houston, TX

REV. DATE DESCRIPTION
1/4/07 FOR PERMIT


PART TITLE
FLOOR PLAN

DWG NO.

A2.0

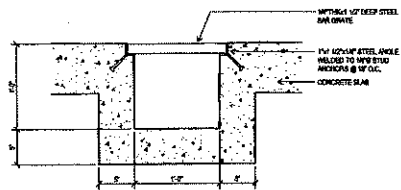

2 TRENCH DRAIN DETAIL
1'-1/2"=1'-0"

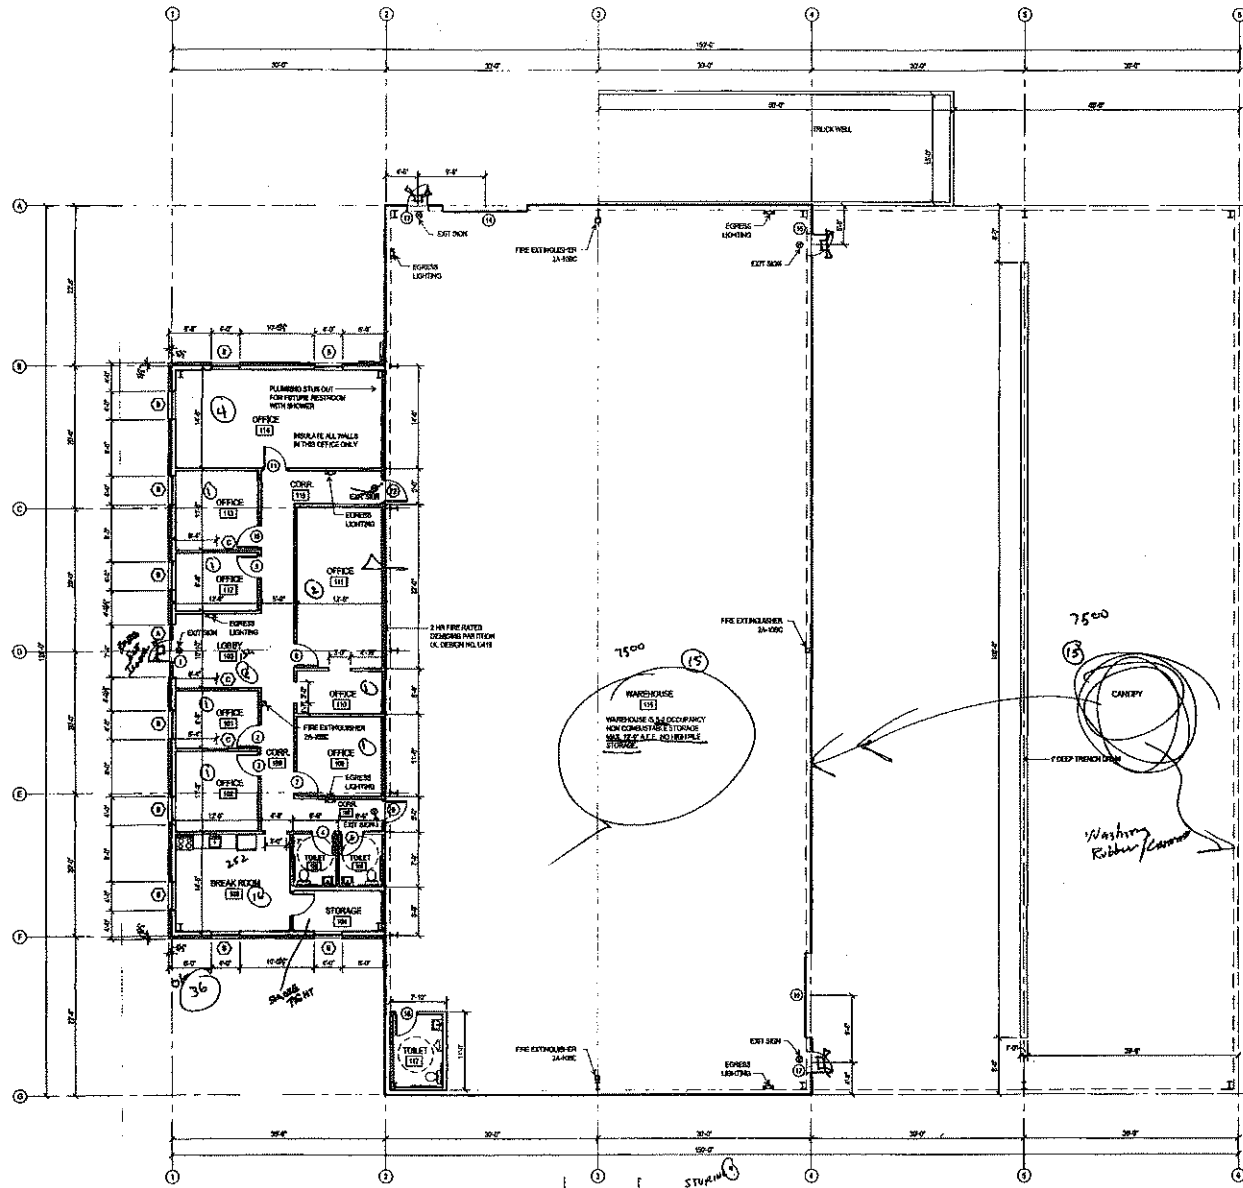

1 FLOOR PLAN
1/8"=1'-0"