


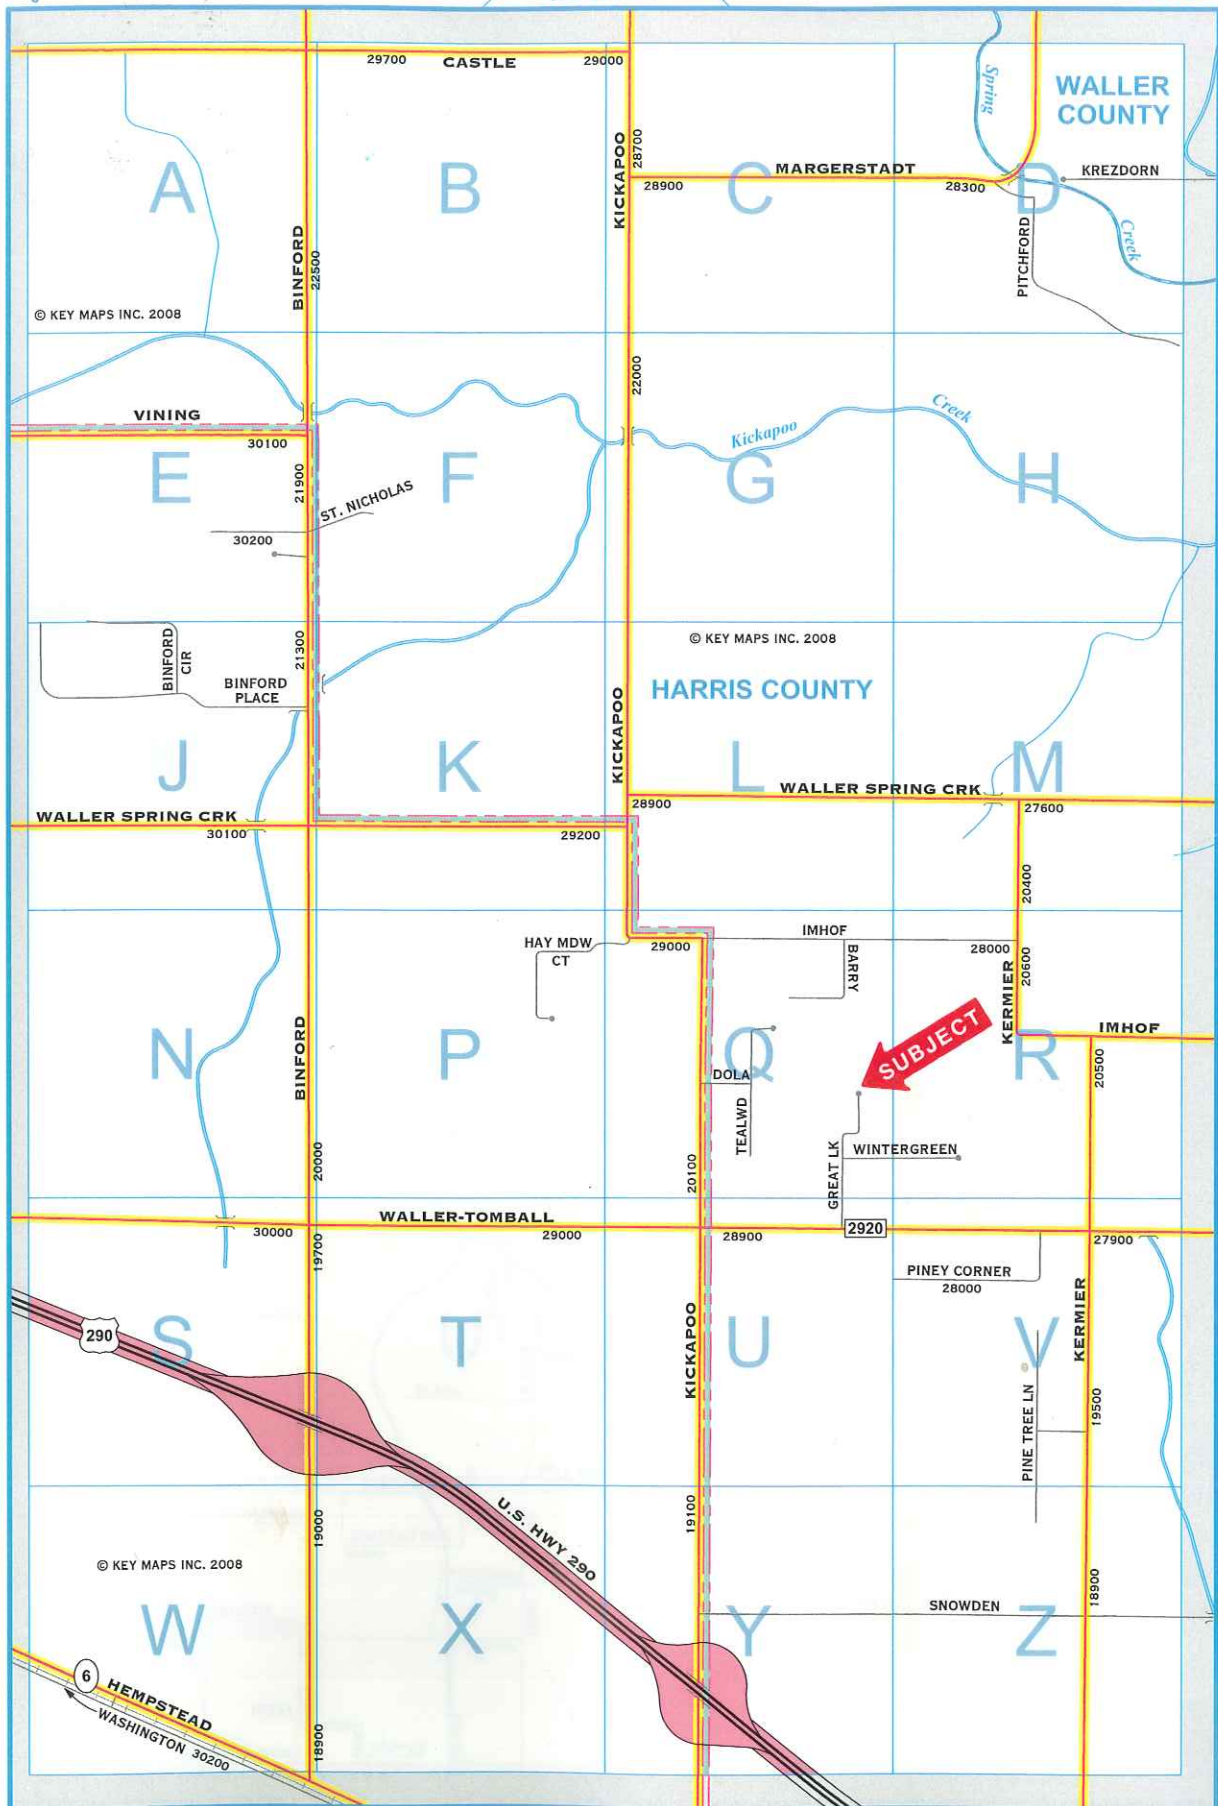

SEE 243 MAP

283




SEE 284 MAP

SEE 323 MAP

© KEY MAPS INC. 2008

ts 182

MADISON NORTH

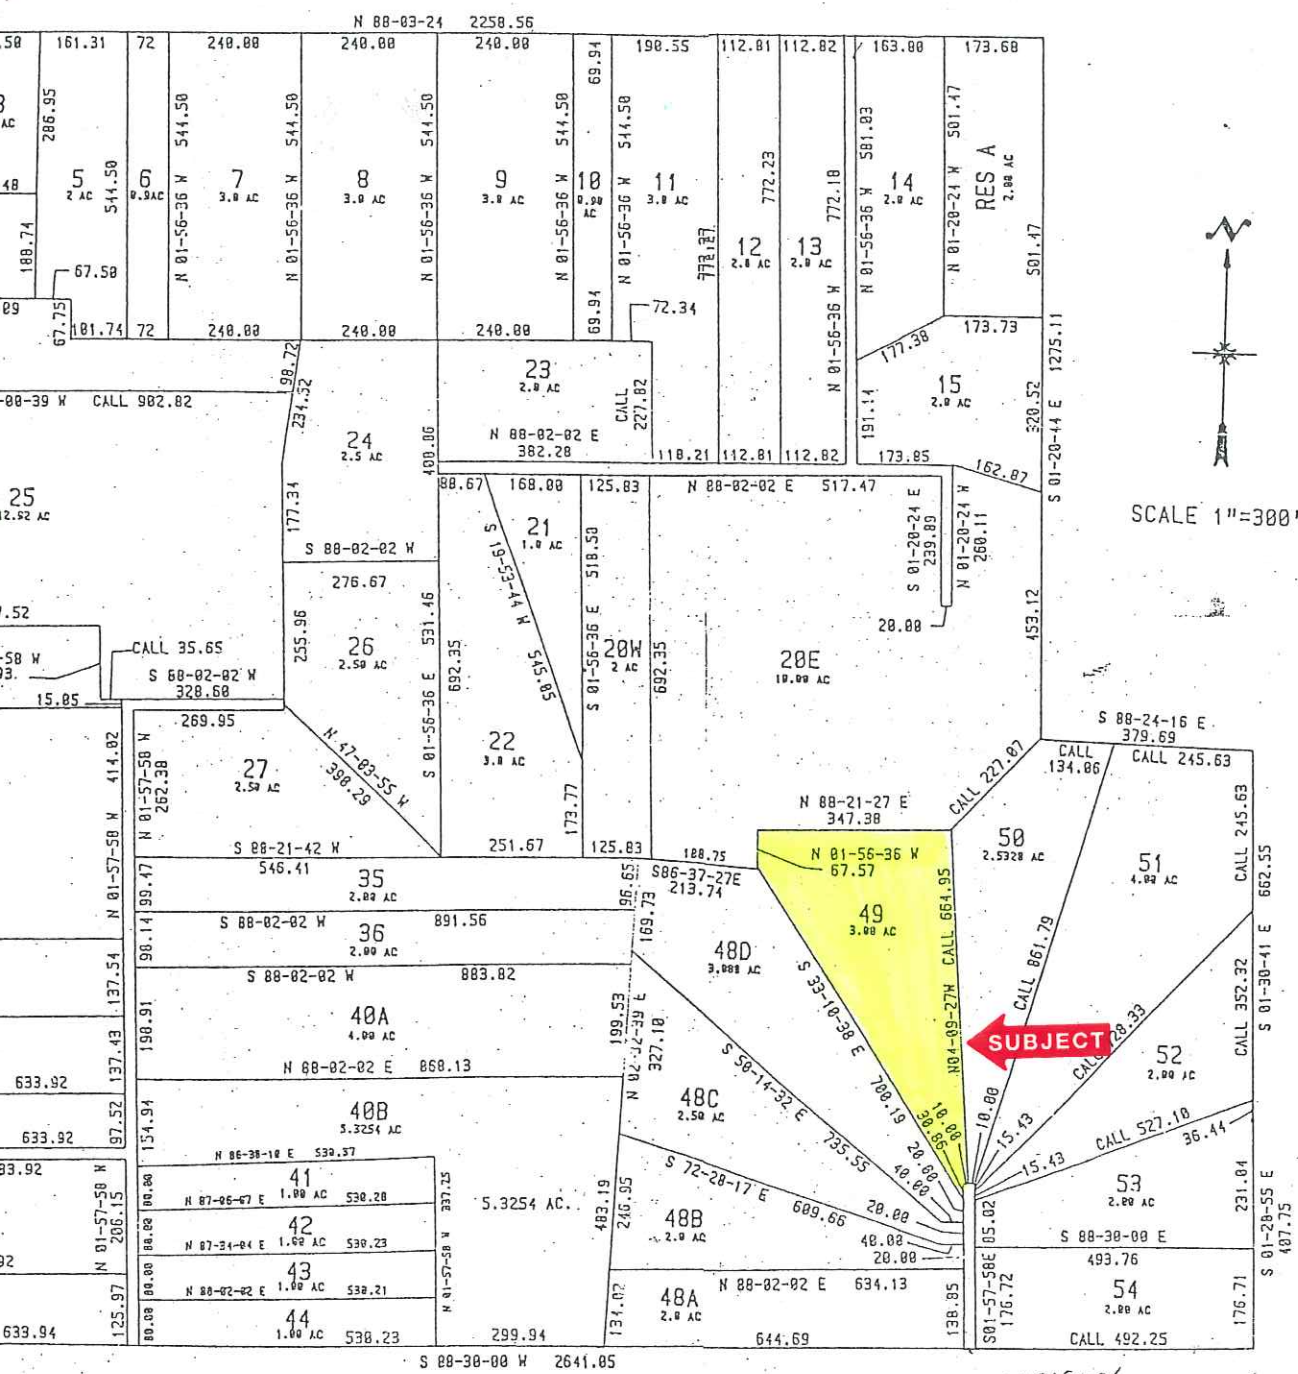

SCALE 1"=300'

MADISON
NORTH TR 1

