




CERTIFICATE OF COMPLETION OF SUBSURFACE SEWAGE DISPOSAL SYSTEM

Issued to: JOHN SAMPLEY
Owner, Developer, Contractor, Installer, Etc.

Location: SHERWOOD FARMS LOT 21
MARIAN CIRCLE

Type of system
 1. Conventional
 2. Low Pressure Pipe
 3. Mound
 4. Lagoon
 5. Large Diameter Gravelless Pipe
(a) Sand backfill required Yes () No ()
 6. Other
SCHUBERT 2 comp. PRECAST 900 Septic Tank
(type) (volume)
Estimated Absorption Rate 30
(minutes per inch)
 New Installation () Repair () Other
Installed by: PAUL HORST (HORST EXCAVATIO

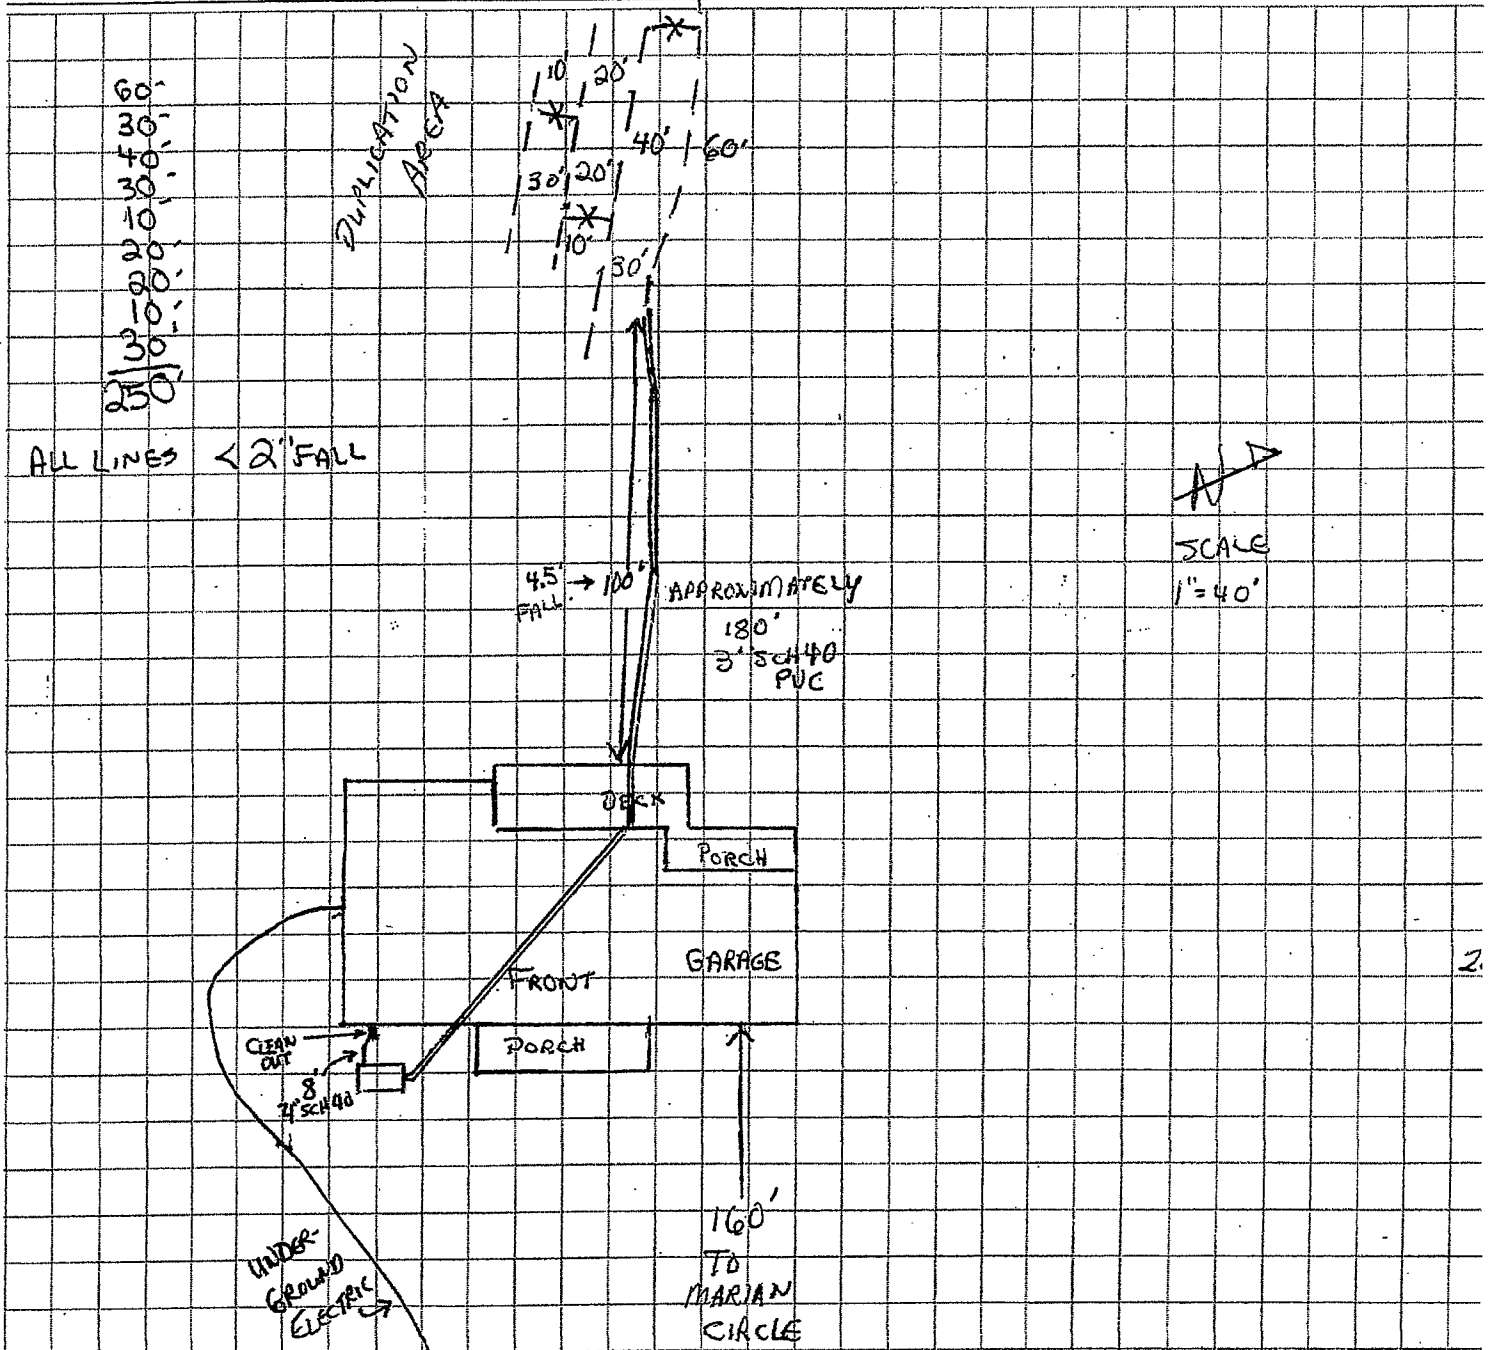

SCALE
1" = 40'

Construction Approved By: Douglas W. Davis Enr. Specialist III 6/6/96
(Name and Title) (Date)