

Hampshire Meridian
November 1974

Romney Orchards, Inc.
deed book 125 — page 213

AREA: 105.585 ACRES

Tax Map 37
Parcels 10 & 12

SCALE: 1" = 200'

NOTE: This is the same tract of land that was purchased by ROMNEY ORCHARDS, INC. from LOLA G. SHINGLETON & ARCH A. SHINGLETON; HARRY M. GANOE; MARGARET S. GANOE DAVIS by deed dated JUNE 27, 1969 and is recorded in DEED BOOK 188 at PAGE 161.

NOTE: I certify that this has been a transit steel tape survey and that the error closure is 1' in 13,234.

JANUARY 2, 1975


Allen G. Clem
Licensed Land Surveyor
License No. 236
169-A East Main Street
Romney, West Virginia

NOTE: ○ = Set 1/2" rebar with yellow
surveyors cap stamped A. G.
CLEM, L.L.S. 236,
● = point
① = as noted

PHOTOSTATED BY
 C
 BLU
 701 EIGHTH AVE. • HUNTINGTON

Received
April 15, 1983
@ 2:44 P.M.



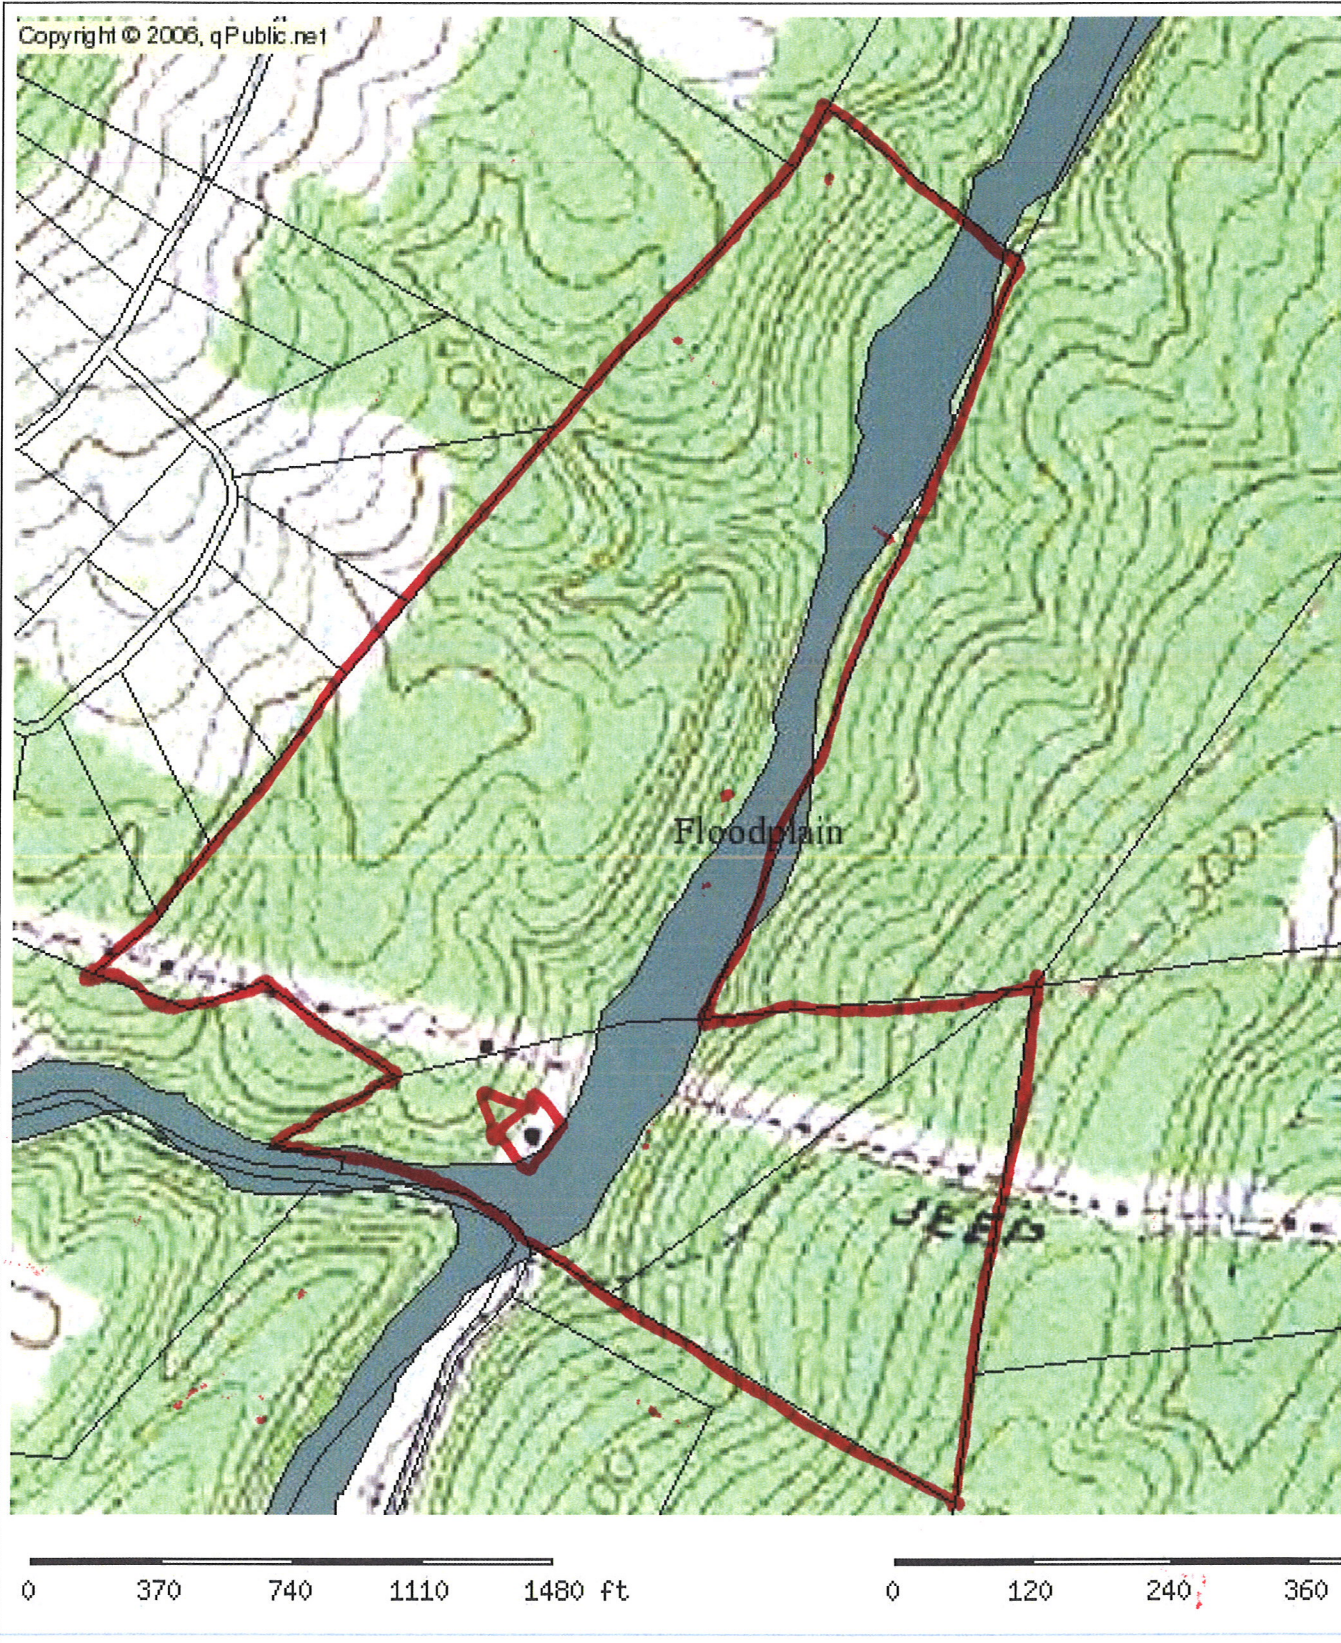

PARCEL INFORMATION TABLE	
Selected Parcel	05-05C-009