




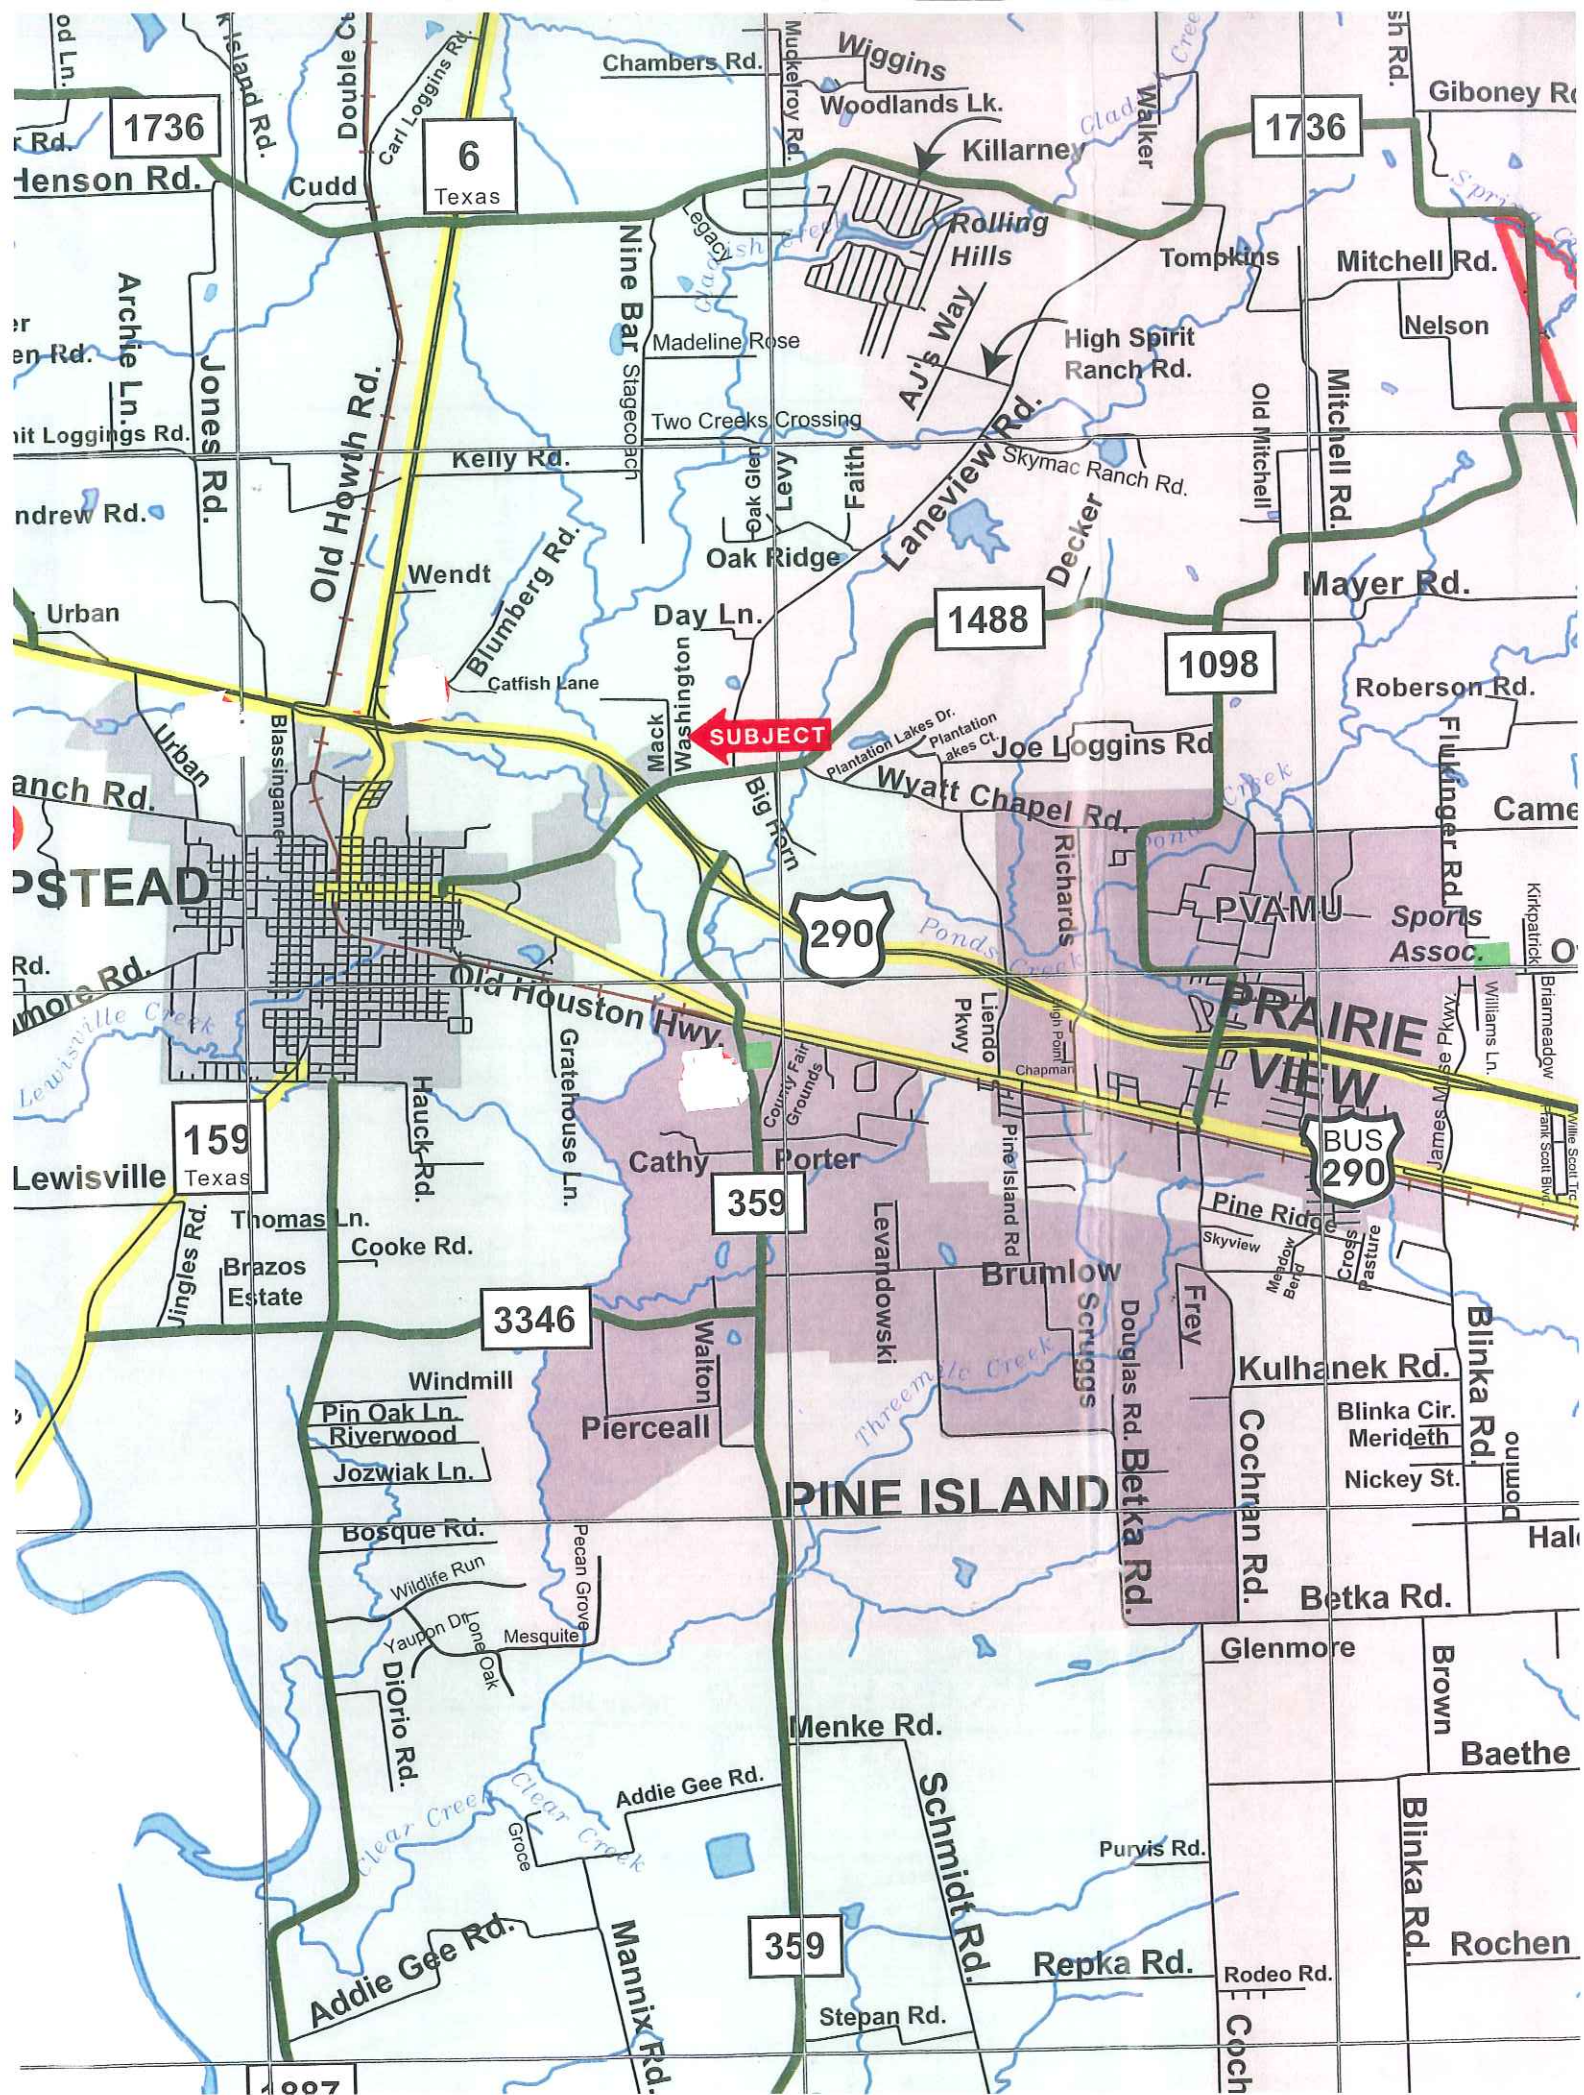

THIS PROPERTY DOES NOT LIE WITHIN THE  
100 YEAR FLOOD PLAIN AS ESTABLISHED  
BY THE U.S. DEPT. OF HOUSING & URBAN  
DEVELOPMENT.  
COMMUNITY/PANEL NO. 48264D 0050 B  
MAP REVISION: 12/18/1988  
ZONE X


BASED ONLY ON VISUAL EXAMINATION OF MAPS.  
SAMPLINGS OF FISH MAPS PREVENT EXACT  
DETERMINATION WITHOUT DETAILED FIELD STUDY

**A SURVIVANCE INSTRUCTION**  
**WAS BEYOND THE SCOPE OF THE SURVEY**

ADDED MAY BE SUBJECT TO DATA REVISIONS AND/OR  
ADDITIONAL REVISIONS TO BE MADE AT ANY TIME

**10.500 ACRES**  
**SITUATED IN THE ISAAC DONOHO SURVEY, ABSTRACT NO. 121**  
**IN WALLER COUNTY, TEXAS**  
**(SEE ATTACHED METES AND BOUNDS)**

SCALE 1" = 8'

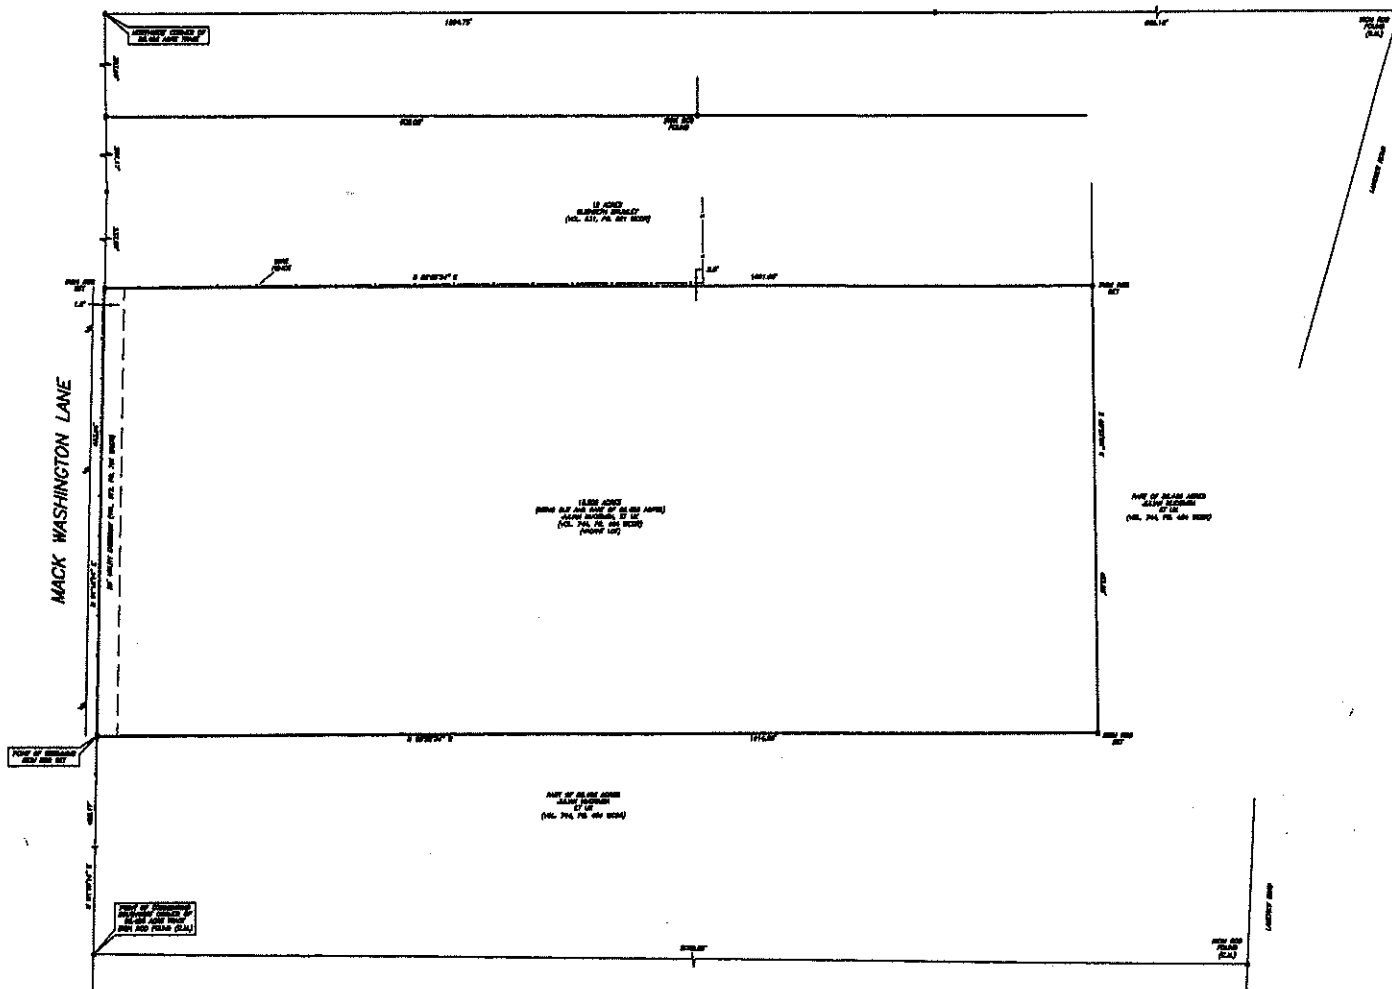

I HEREBY CERTIFY THAT THIS SURVEY WAS MADE ON THE GROUND, THAT THIS PLAT CORRECTLY REPRESENTS THE FACTS FOUND AT THE TIME OF SURVEY AND THAT THERE ARE NO ENCLAVE AREAS APPARENT ON THE GROUND. EXCEPT AS SHOWN HEREON, THIS SURVEY IS CERTAIN FOR THIS TRANSACTION ONLY AND ABSTRACT NOT PROVIDED IN THE ABOVE NOTICED TITLE COMMITMENT WAS RELIED UPON IN PREPARATION OF THIS SURVEY.

EDMUNDO V. SURGENTON  
PROFESSIONAL LAND SURVEYOR  
NO. 8384  
DRAWING NO. 08-01384  
FEBRUARY 12, 2008  
REVISED FEBRUARY 19, 2008  
(REMOVED NOTES)



FOR REFERENCE ONLY  
NOT TO SCALE  
LARGE SCALE DRAWING TO  
BE DELIVERED

DRAWN BY: SV



## Waller CAD - Map of Property ID 238828 for Year 2012



### Property Details

#### Account

Property ID: 238828

Geo ID: 312100-027-003-100

Type: Real

Legal Description: ABS A312100 A-121 ISAAC DONOHO, TRACT 27-3, ACRES 10.5

#### Location

Situs Address: MACK WASHINGTON HEMPSTEAD, TX 77445

Neighborhood: HEMPSTEAD NORTH 10-25AC

Mapsco:

Jurisdictions: ESD, GWA, RFM, SHD, CAD

#### Owner

Owner Name:

Mailing Address:

Property **TAXABLE VALUE**  
~~Appraised Value~~: \$1000

<https://propaccess.trueautomation.com/Map/View/Map/92/238828/2012>

powered by:  
**PropertyACCESS**  
[www.trueautomation.com](http://www.trueautomation.com)

Map Disclaimer: This product is for informational purposes only and may not have been prepared for or be suitable for legal, engineering, or surveying purposes. It does not represent an on-the-ground survey and represents only the approximate relative location of property boundaries. The Waller County Appraisal District expressly disclaims any and all liability in connection herewith.