


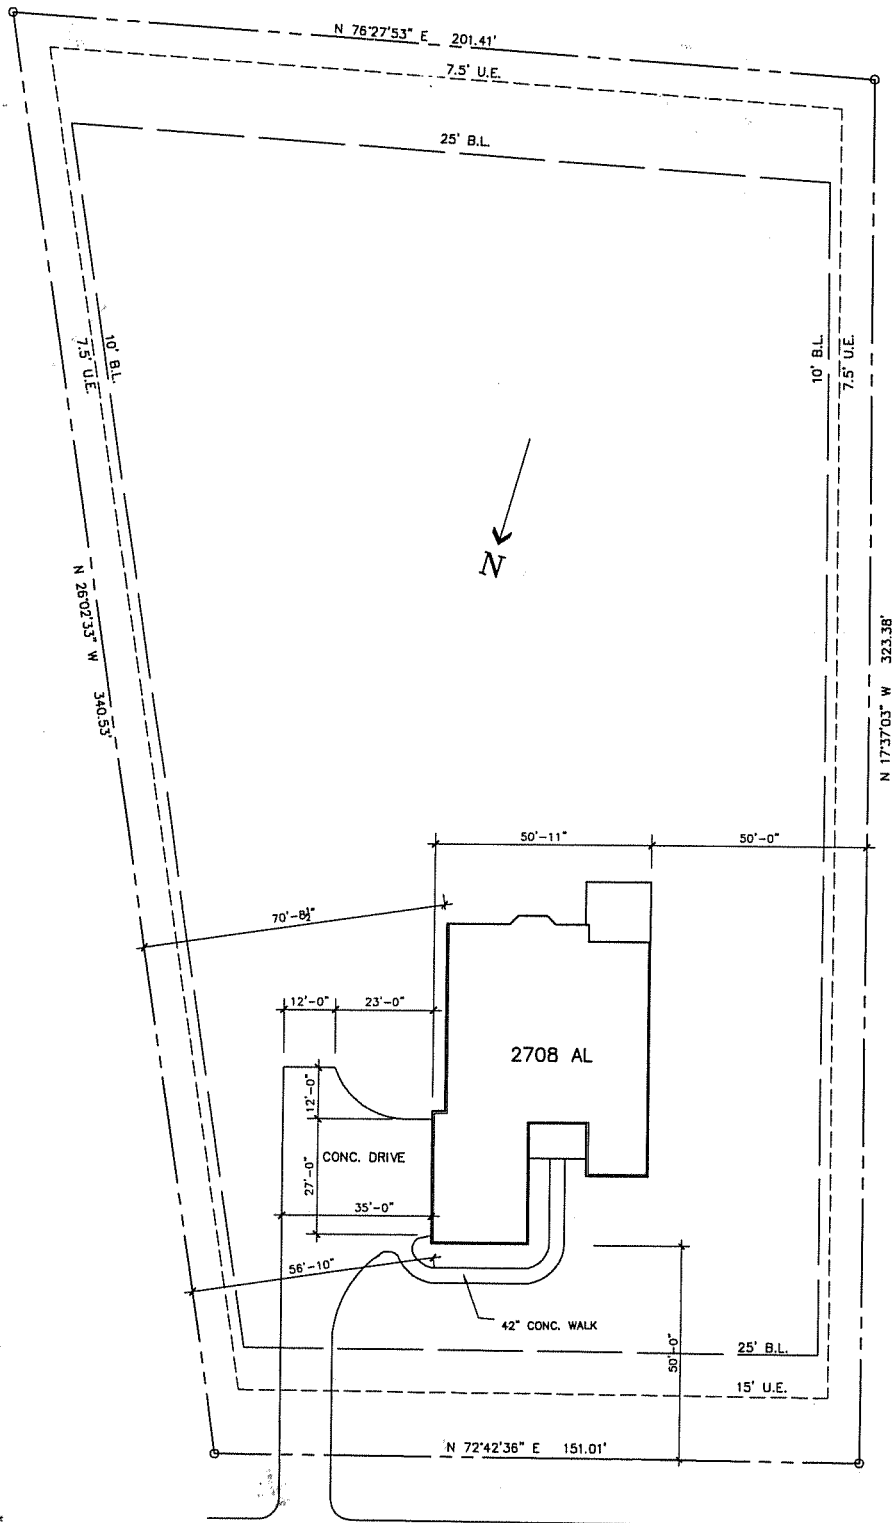

153 EIGHT OAKS DRIVE

THE COLONY SECTION

SCALE: 1" = 20'


PLAN: 2708-AL
ADDRESS: 153 EIGHT OAKS DRIVE
LOT: 16
BLOCK: M
BASTROP COUNTY TX.




JIM KINNAID DESIGNER
121 E. OXIDE CT., BASTROP, TEXAS 78602
512-303-0202

CHRISTOPHER DAVID HOMES


REAR ELEVATION

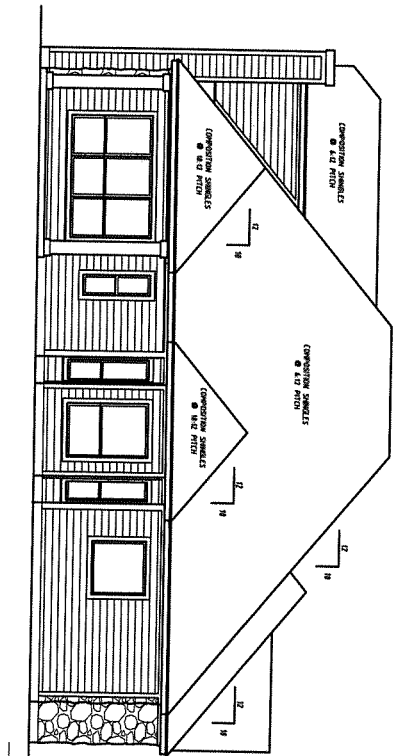


FRONT ELEVATION

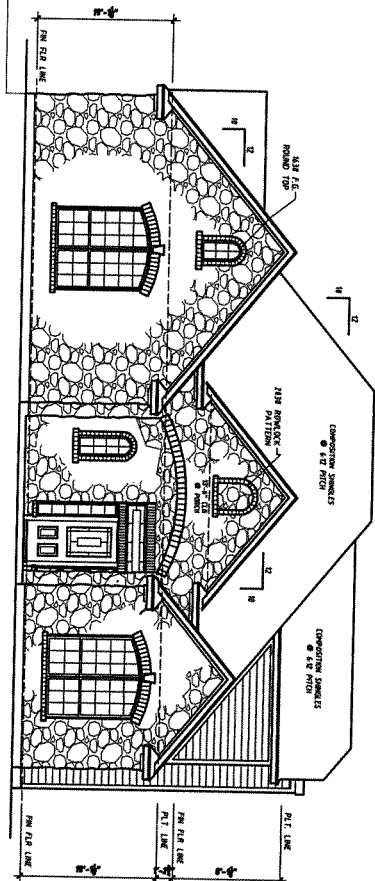

RIGHT ELEVATION

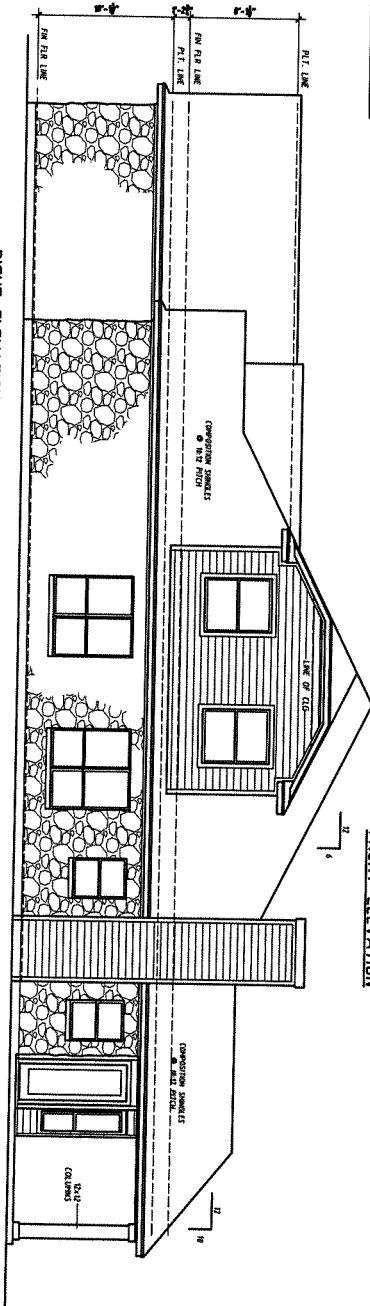


LEFT ELEVATION

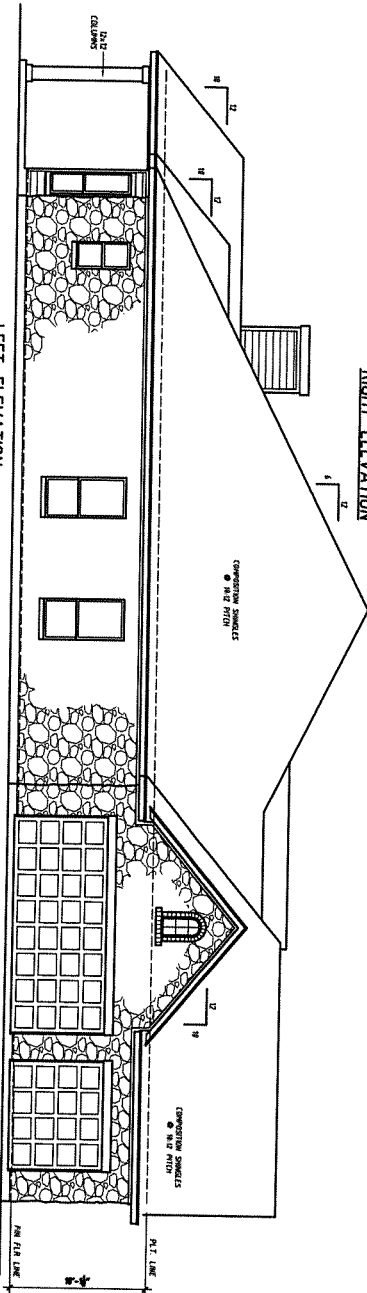

ELEVATIONS
SCALE: 1/4"=1'-0"

2708 AL
3-CAR GARAGE

SHEET
2

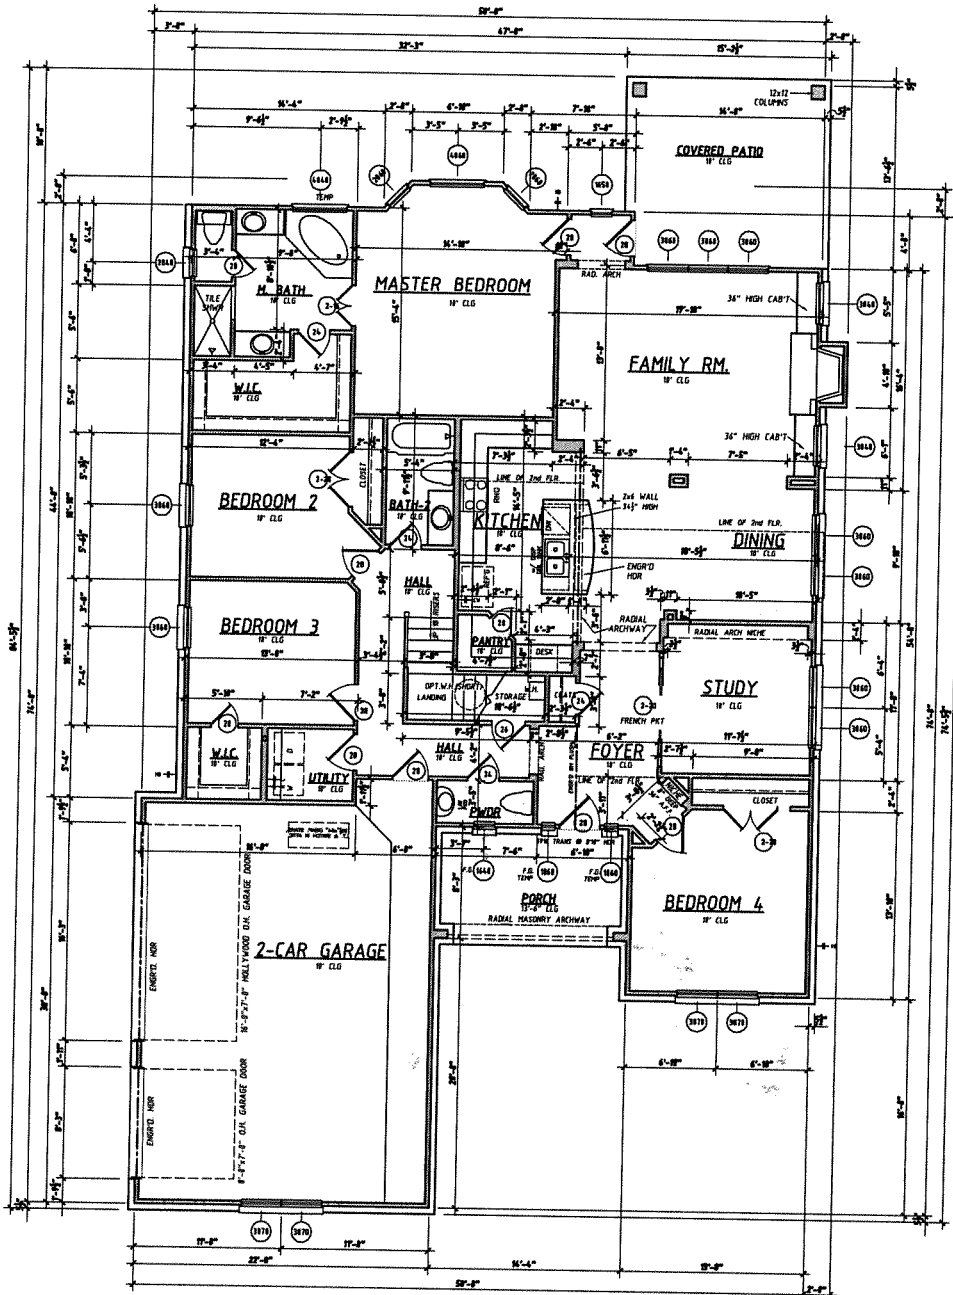

FIRST FLOOR PLAN
SCALE: 1/4"=1'-0"

AREA TABULATIONS	
1ST FL. FRAMED HEATED AREA	2242.0 SQ. FT.
2ND FL. FRAMED HEATED AREA	487.0 SQ. FT.
TOTAL FRAMED HEATED AREA	2729.0 SQ. FT.
GARAGE W/ BRCK	704.0 SQ. FT.
COVERED PATIO	210.0 SQ. FT.
PORCH	110.0 SQ. FT.
TOTAL SLAB	3534.0 SQ. FT.
TOTAL COVD AREA	3803.0 SQ. FT.

2708 AL
3-CAR GARAGE

2708 AL

JOB # 9109

LOT 16 BLOCK M, THE COLONY
153 EIGHT OAKS DRIVE

1 OLD STABLE LANE
AUSTIN, TEXAS 78748


CHRISTOPHER
DAVID
HOMES

SHEET
1
OF 4




DATE: 4-16-79

REVISED:

THIS BLUE PLAN IS COPYRIGHTED BY GUY FLEMMING ARCHITECTS, AUSTIN, TEXAS

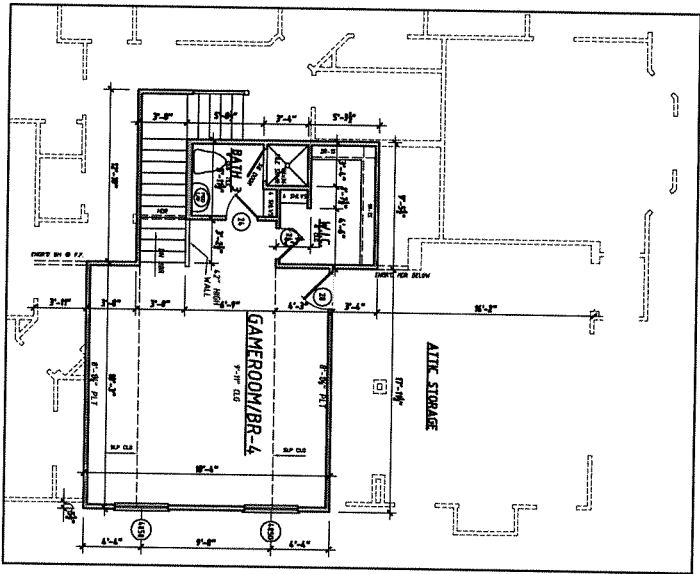

SECOND FLOOR PLAN
SCALE: 1/4"=1'-0"

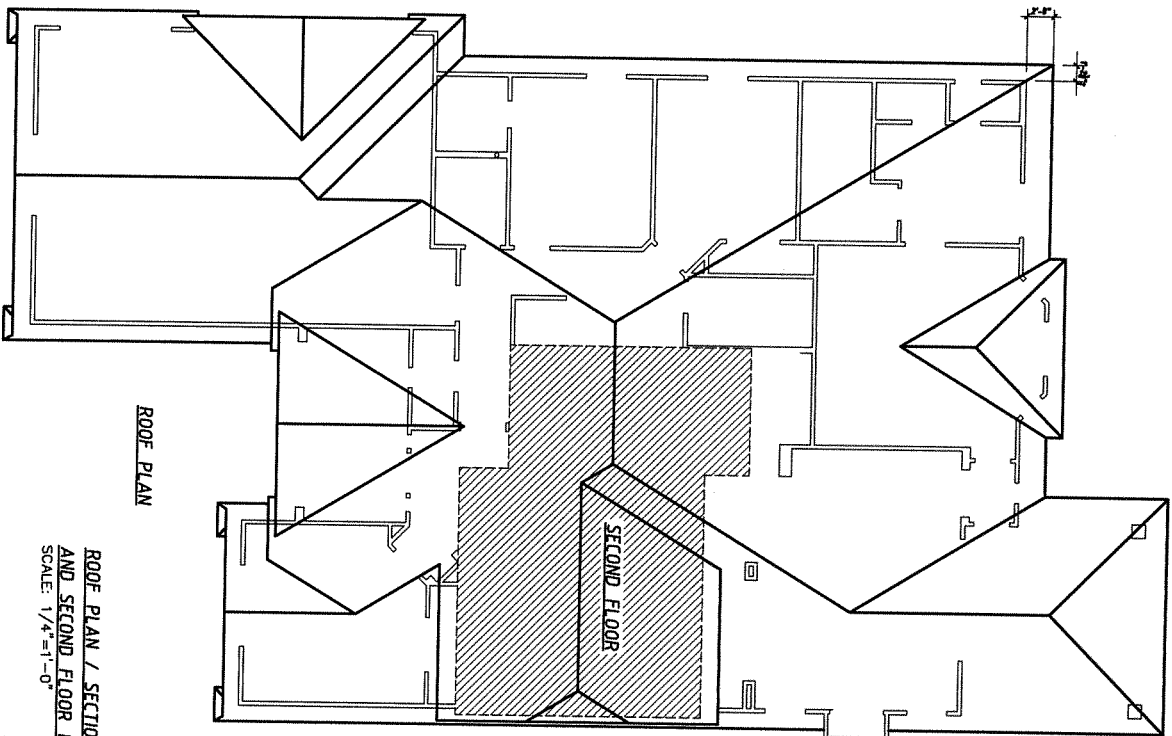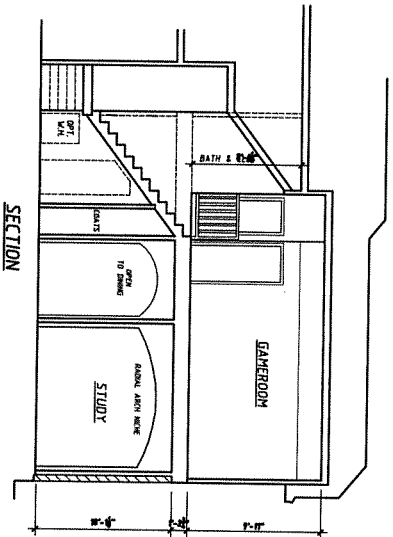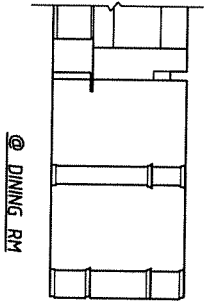

ROOF PLAN

ROOF PLAN / SECTIONS
AND SECOND FLOOR PLAN
SCALE: 1/4"=1'-0"

2708 AL
3-CAR GARAGE