




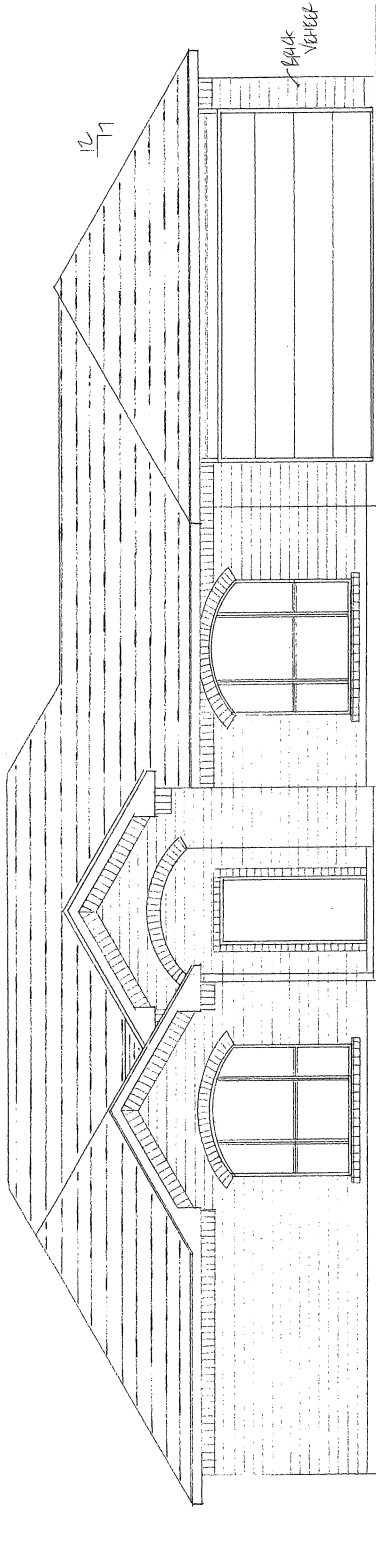

FRONT ELEVATION 14'-1" x 1'-0"

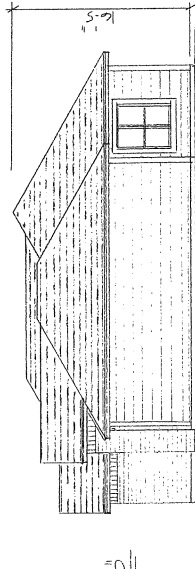


RIGHT ELEVATION 10'-1" x 1'-0"

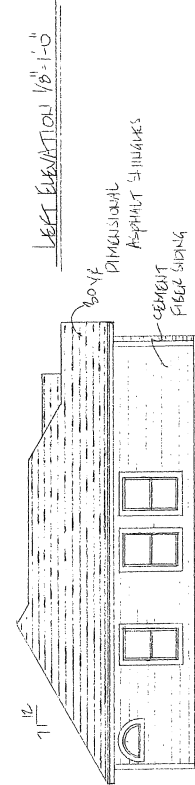


LEFT ELEVATION 10'-1" x 1'-0"

BOYF
DIMENSIONAL
ASPHALT SHINGLES
CEMENT
FLOOR SLAB

BACK ELEVATION 14'-1" x 1'-0"

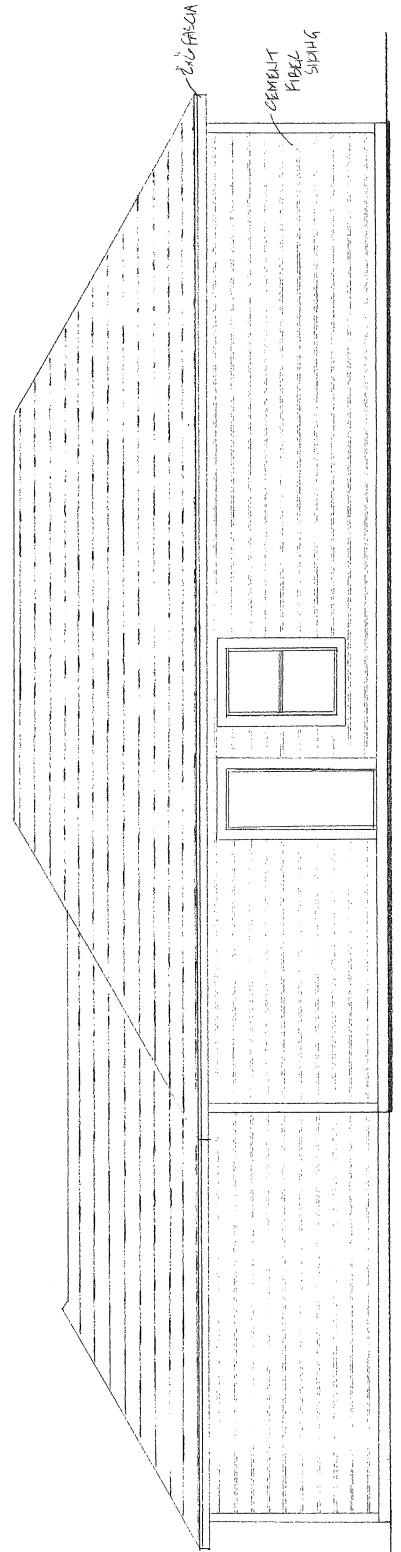



CEMENT
FLOOR
SLAB

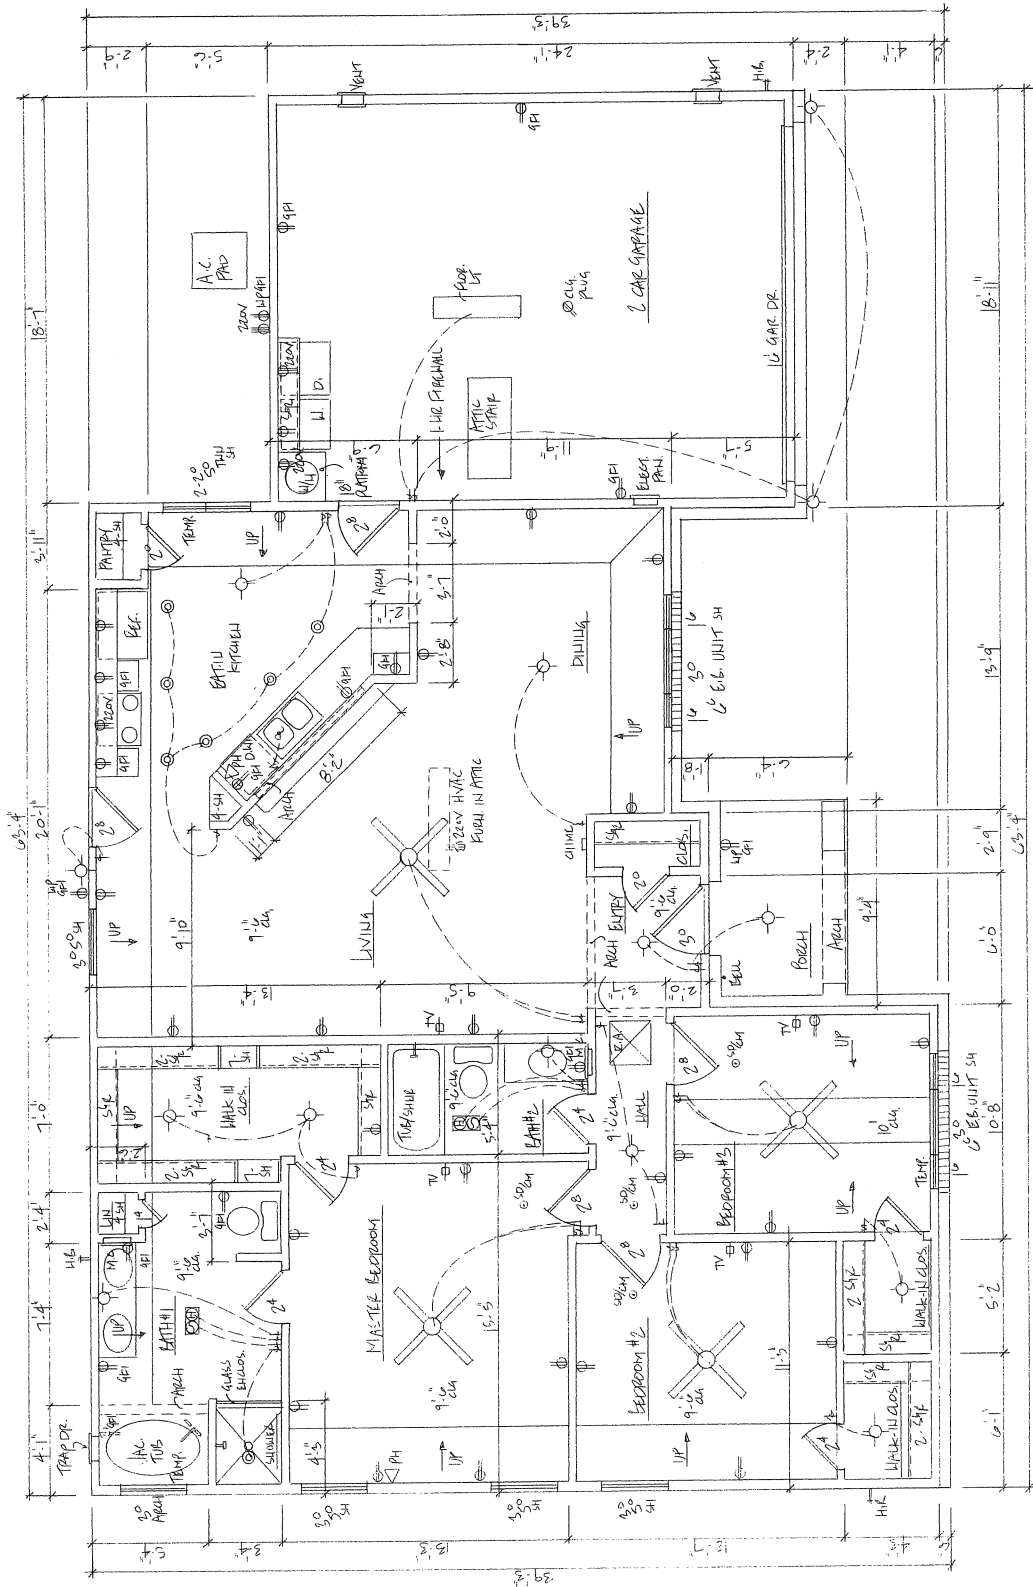

FLOOR PLAN 1/4"=1'-0"

1501 L.V. #
452 GAR. #
60 PORCH #
2015 TOTAL #

TYPICAL WALL SECTION 1/2" = 1'-0"

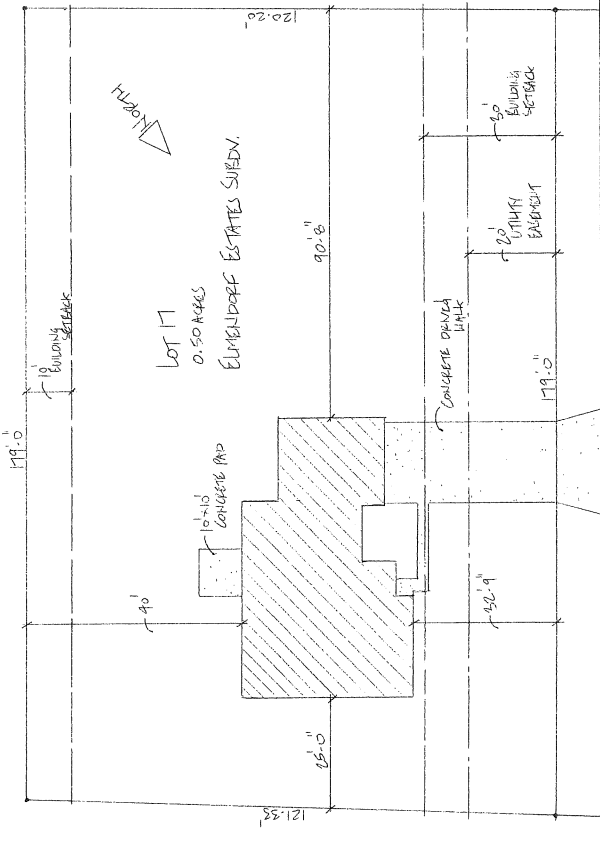
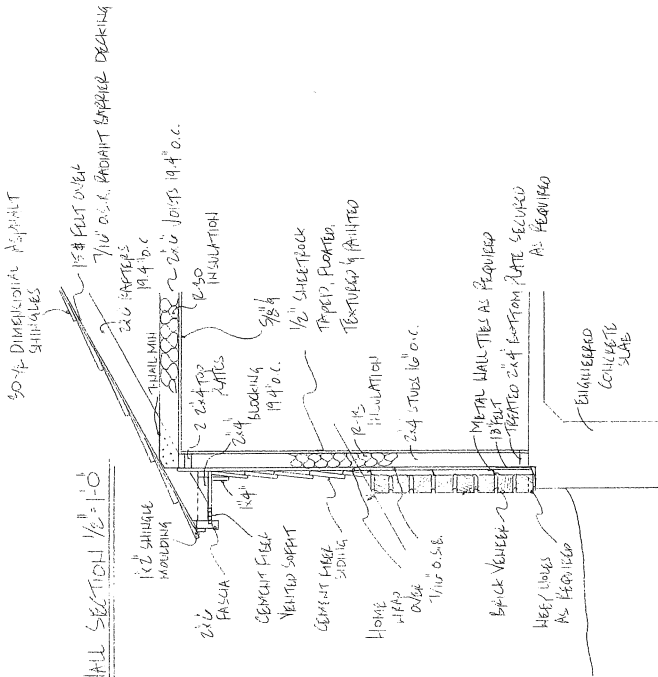


16914 DELAHIA AVE


1/2\"/>

CABINET DETAILS 1/2\"/>

KITCHEN

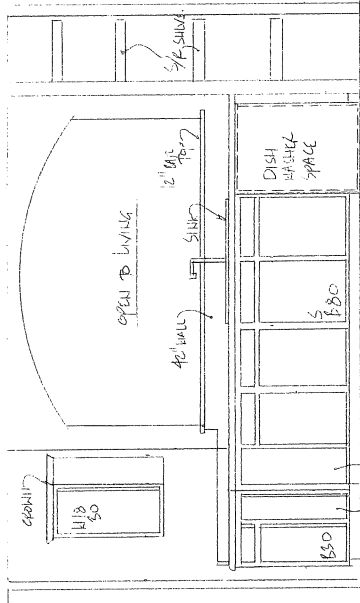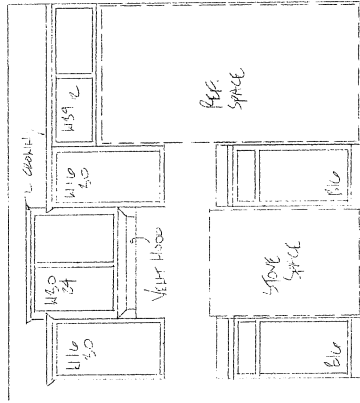

BATH #1

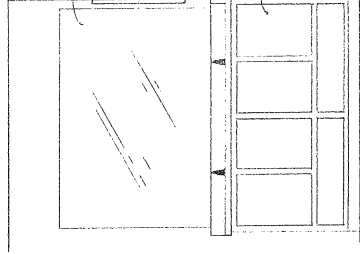

BATH #2

