


VD. 171/300 DRWC

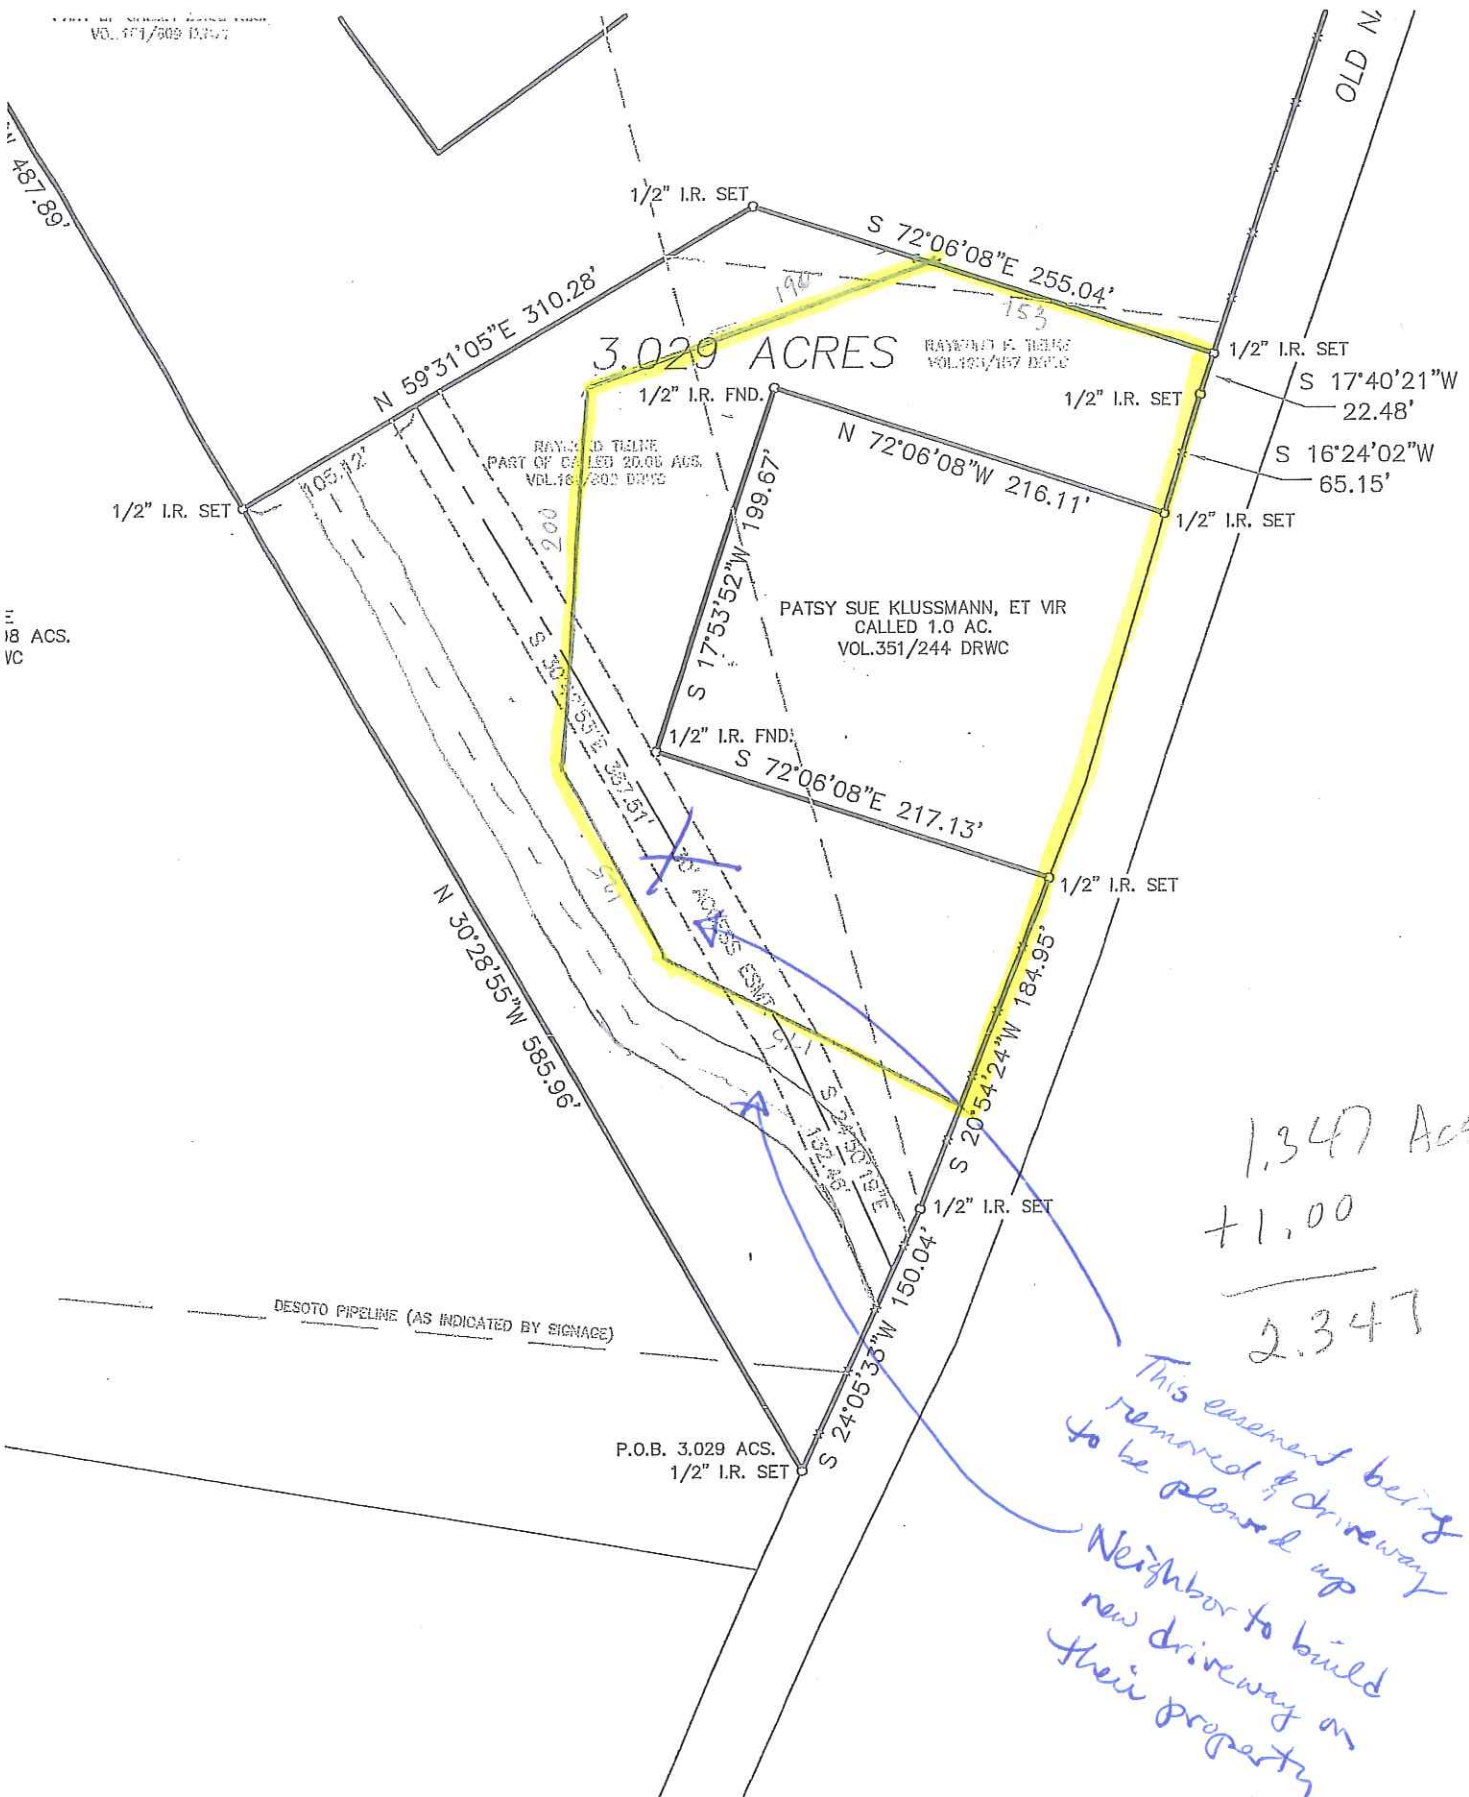

1.347 ACS.
+ 1.00

2.347

This easement being removed & driveway to be plowed up
Neighbor to build new driveway on their property



Google earth

