




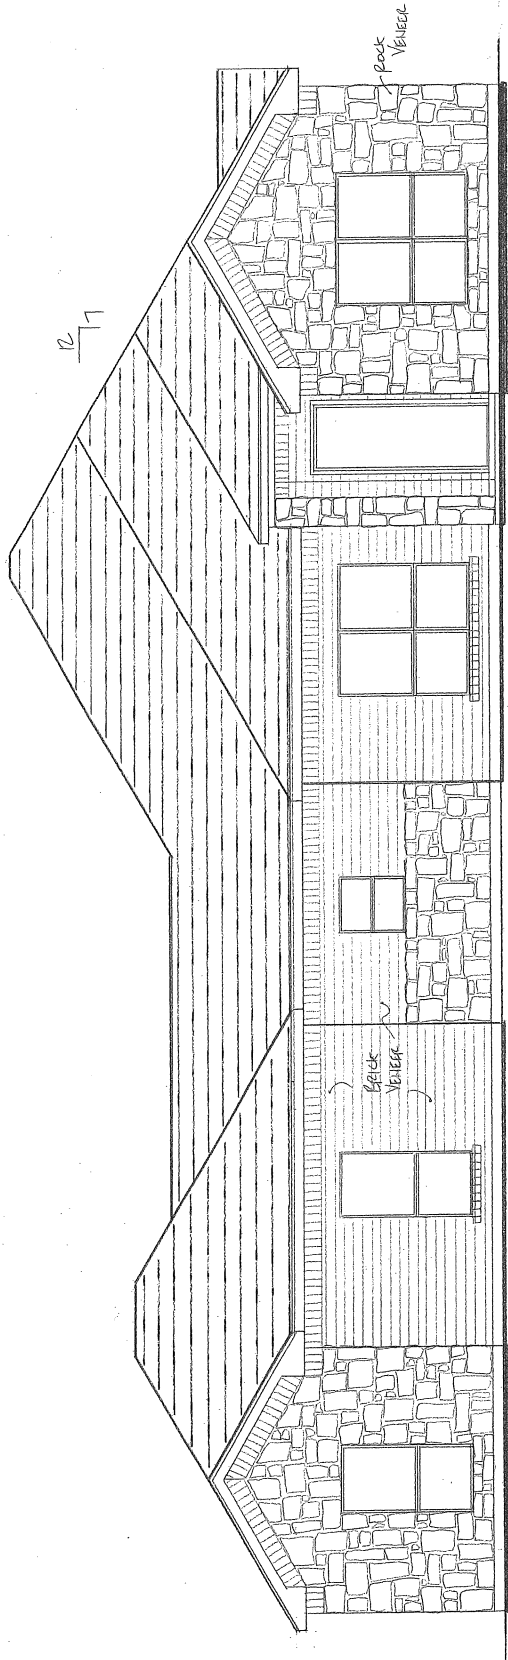


FRONT ELEVATION 1/4" = 1'-0"

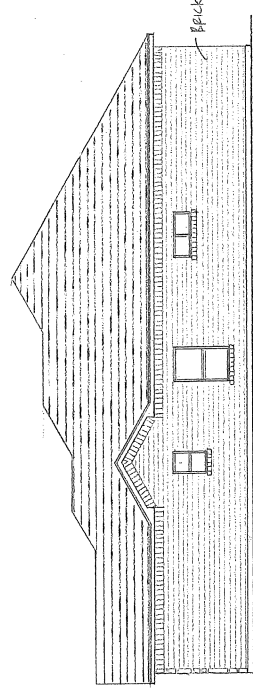

RIGHT ELEVATION 1/8" = 1'-0"

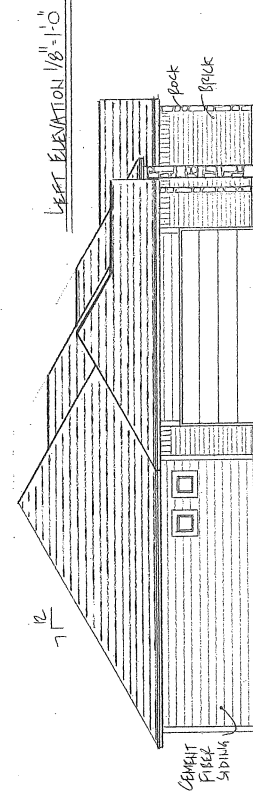


LEFT ELEVATION 1/8" = 1'-0"

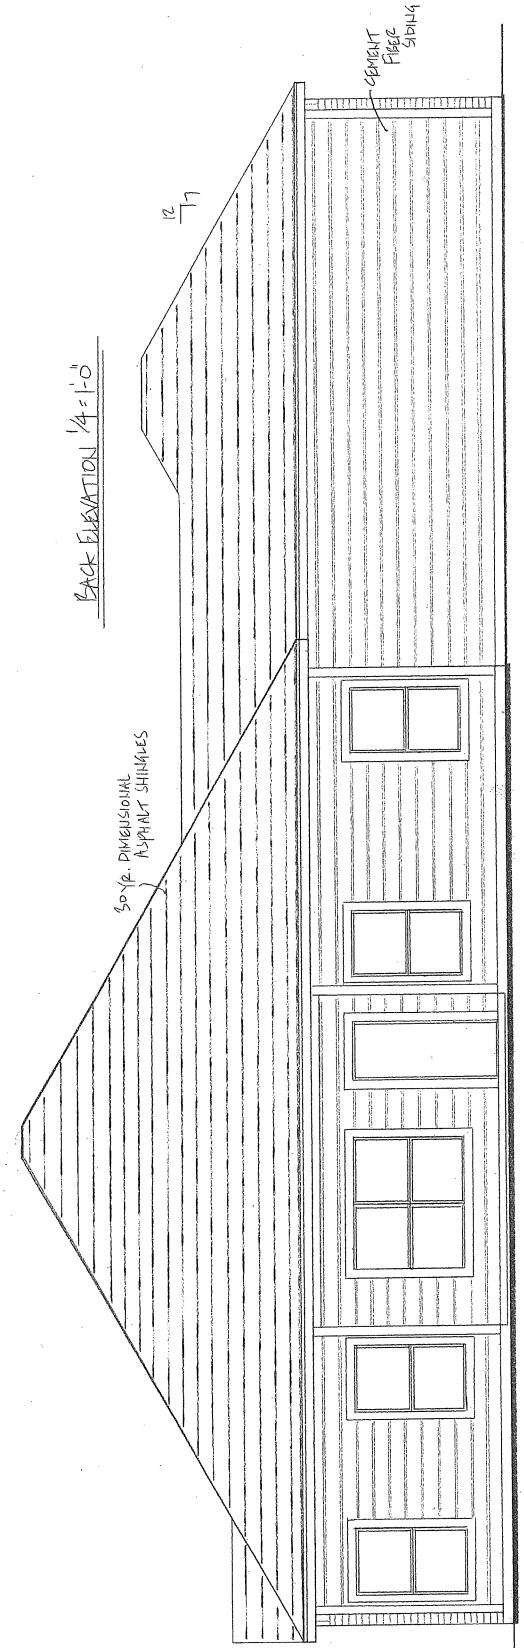







BACK ELEVATION 1/4" = 1'-0"

30 YR. DIMENSIONAL ASPHALT SHINGLES

CEMENT
PIECE
SIDING

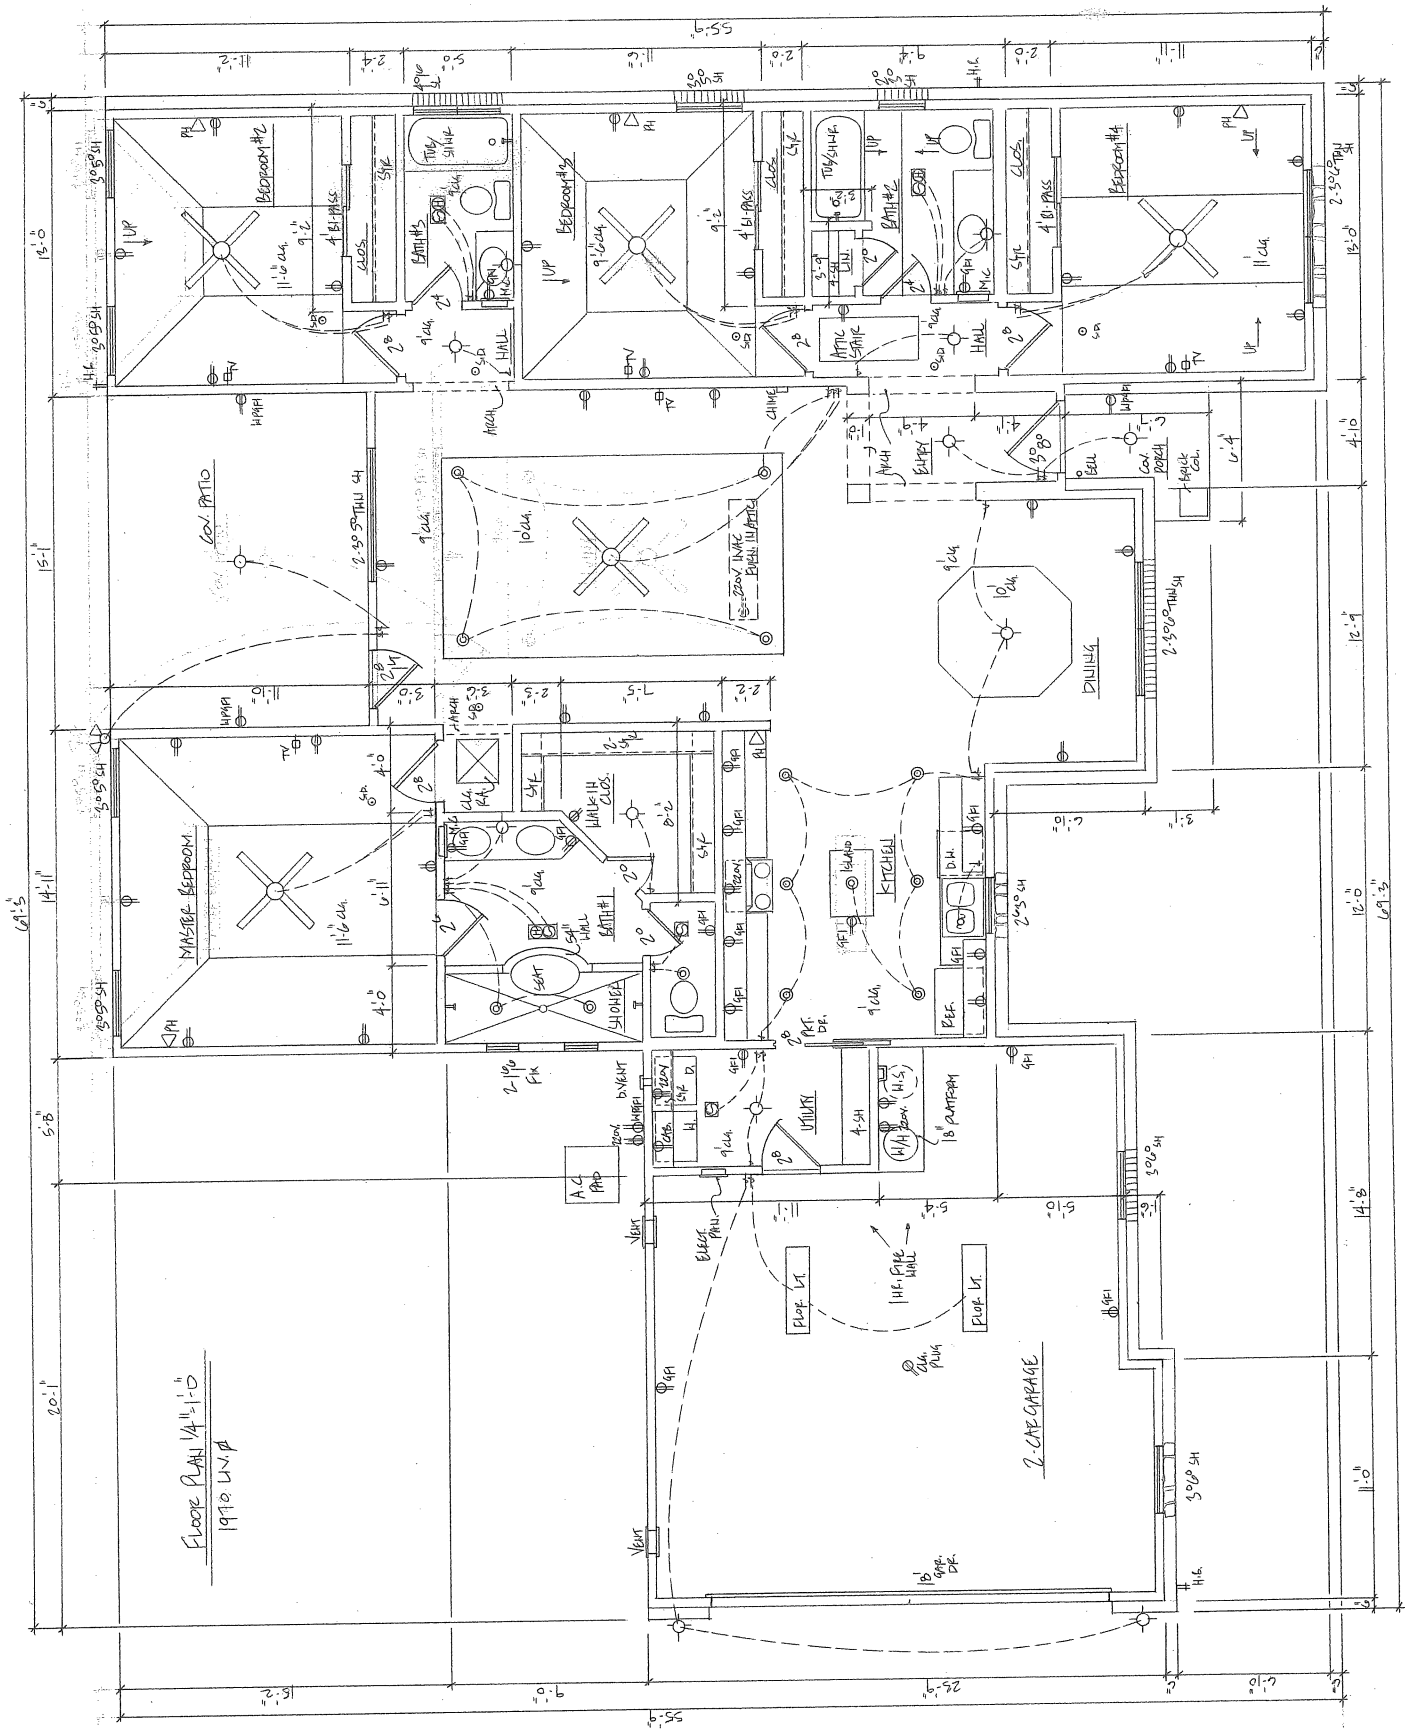


CABINET DETAILS 1/4" = 1'-0"

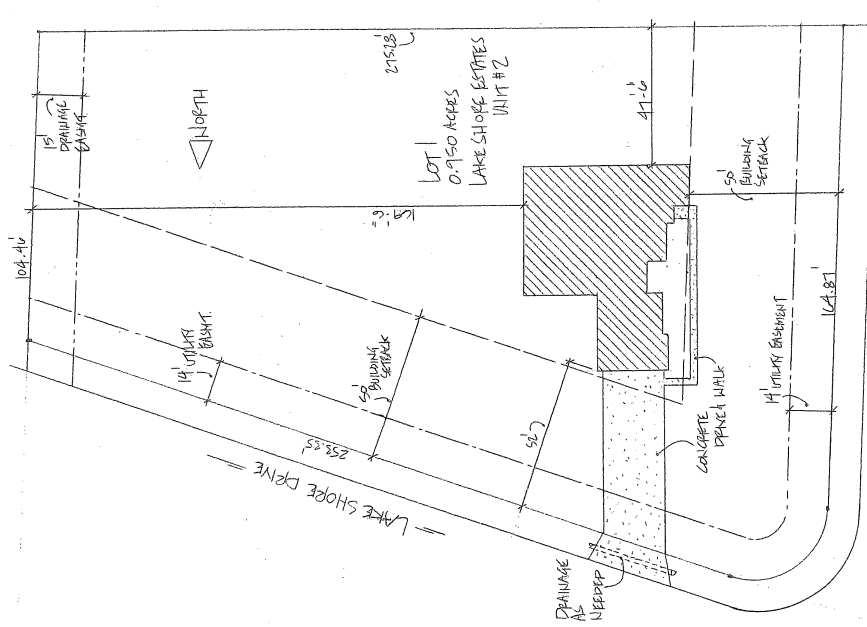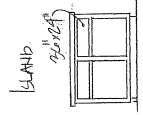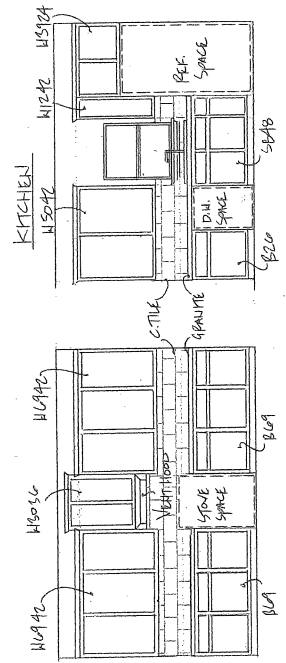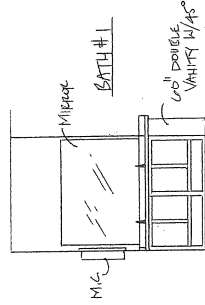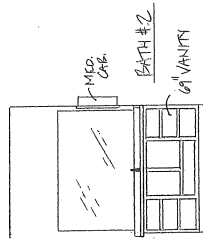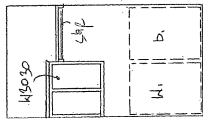

17902 LANEYS CATCH

SITE PLAN 1" = 30'

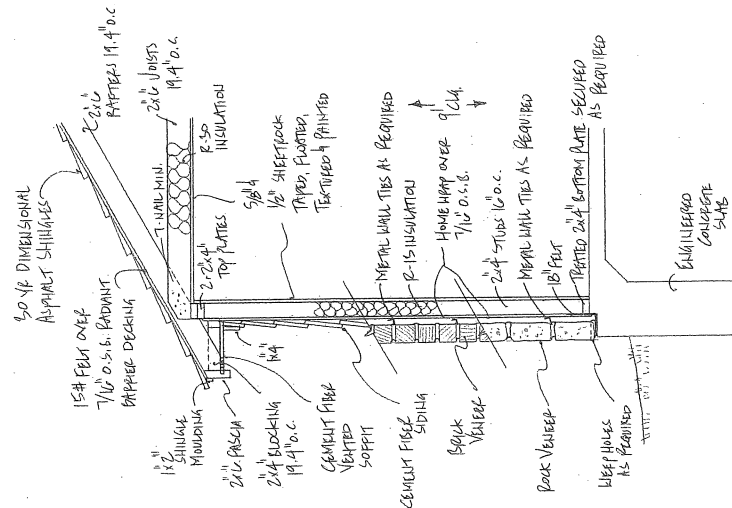

TYPICAL WALL SECTION 1/2" = 1'-0"