


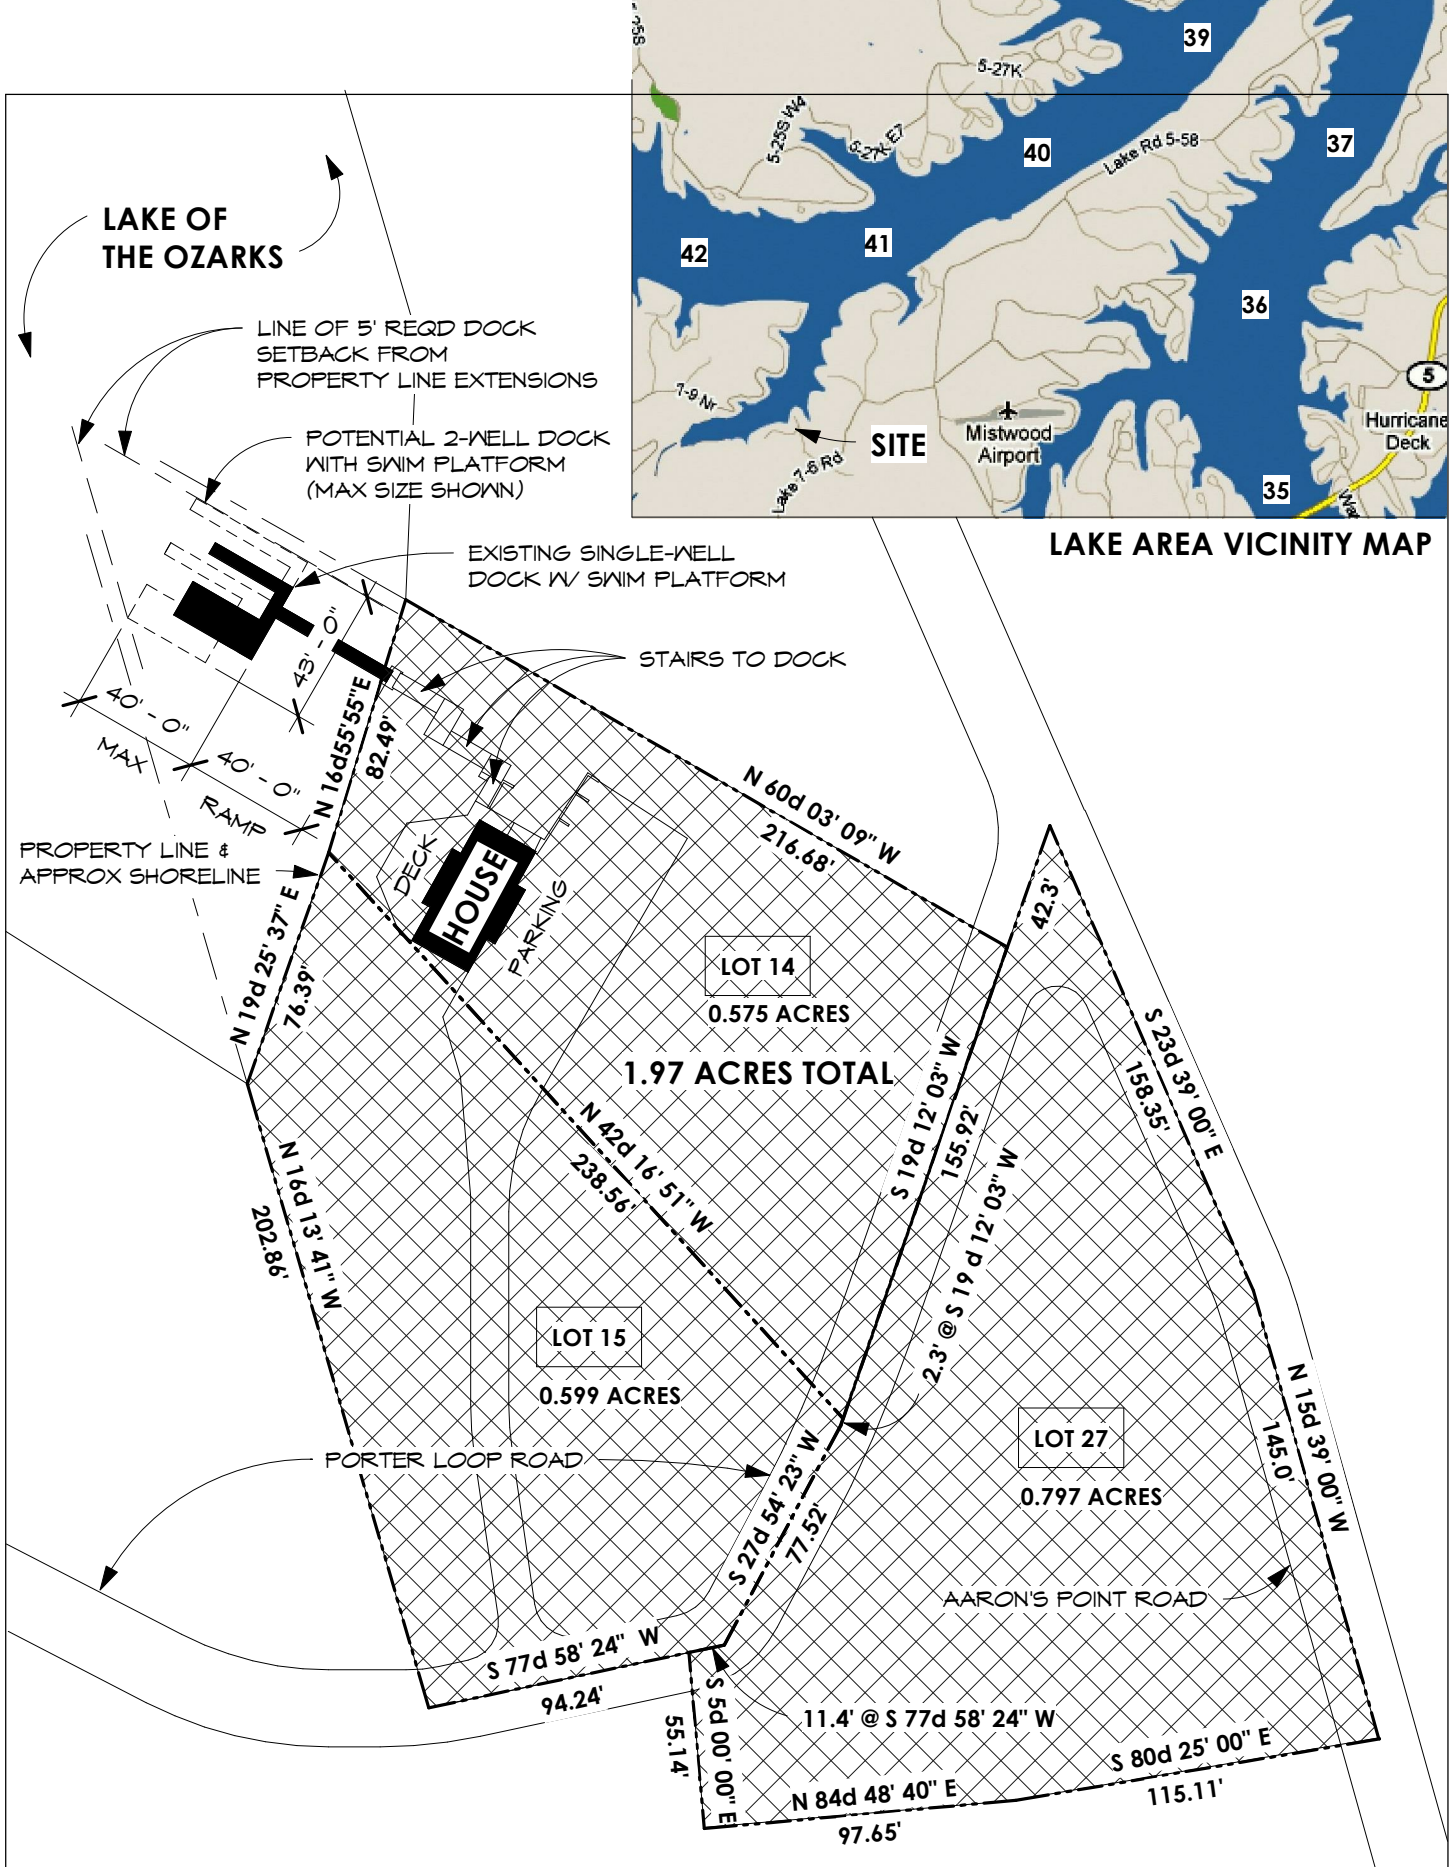

RH SWEERS ARCHITECT

11327 Mackey, Overland Park KS 66210

Phone: (816) 213-7082

email: rhs@sweersarch.com

**473 PORTER LOOP
LAKEHOUSE**

Project number: 11003

Drawing Date:

05/05/11

SITE PLAN

C1