



224-13

H. LEE SURVEY A-769
WASHINGTON COUNTY, TEXAS

SCALE: 1"=100'

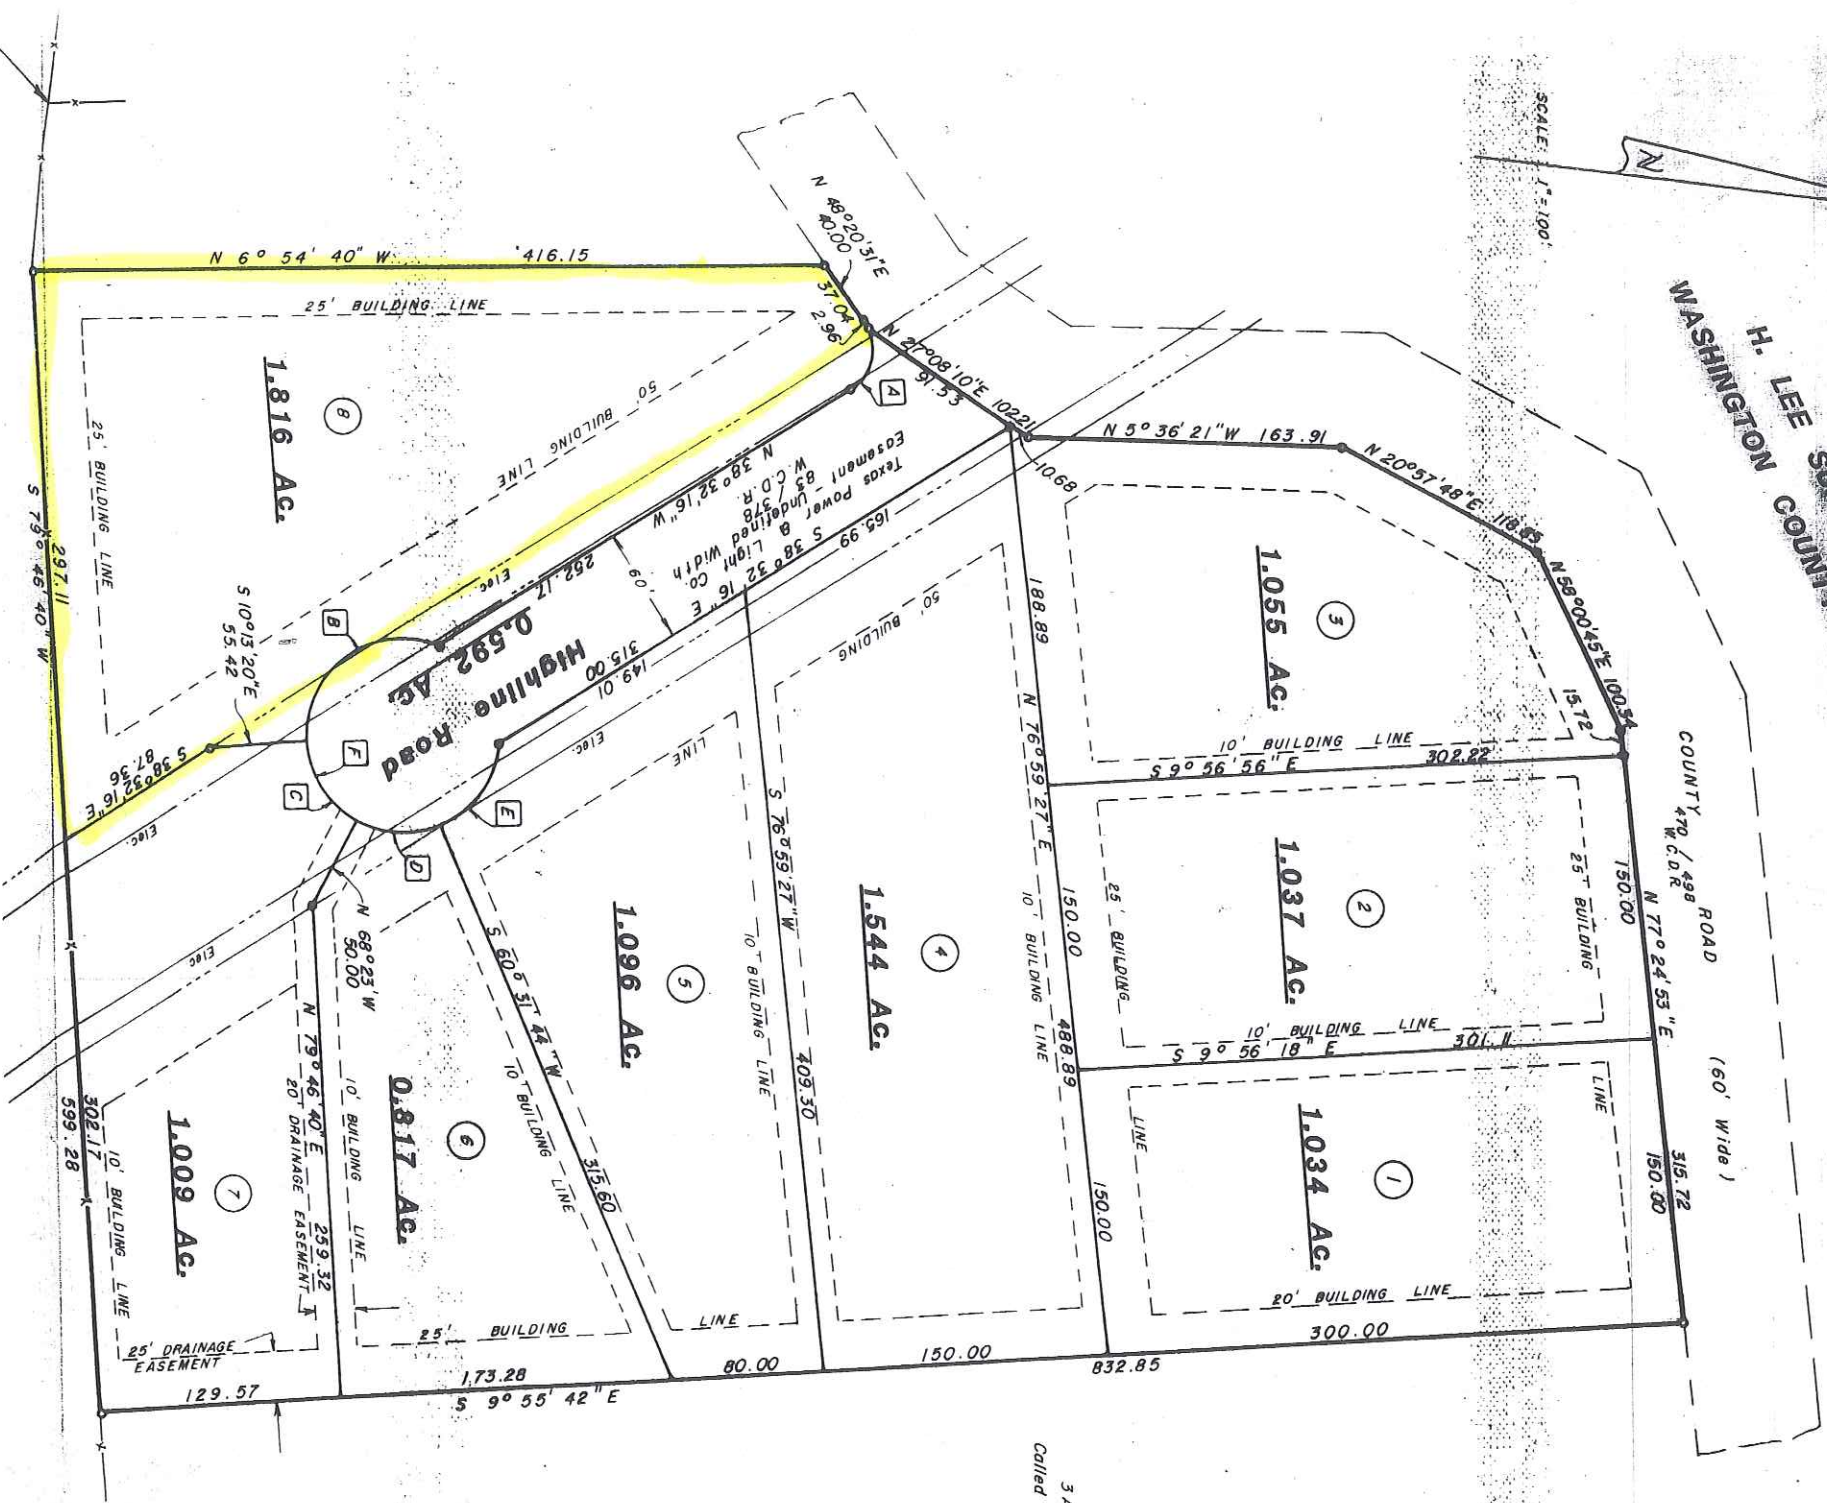


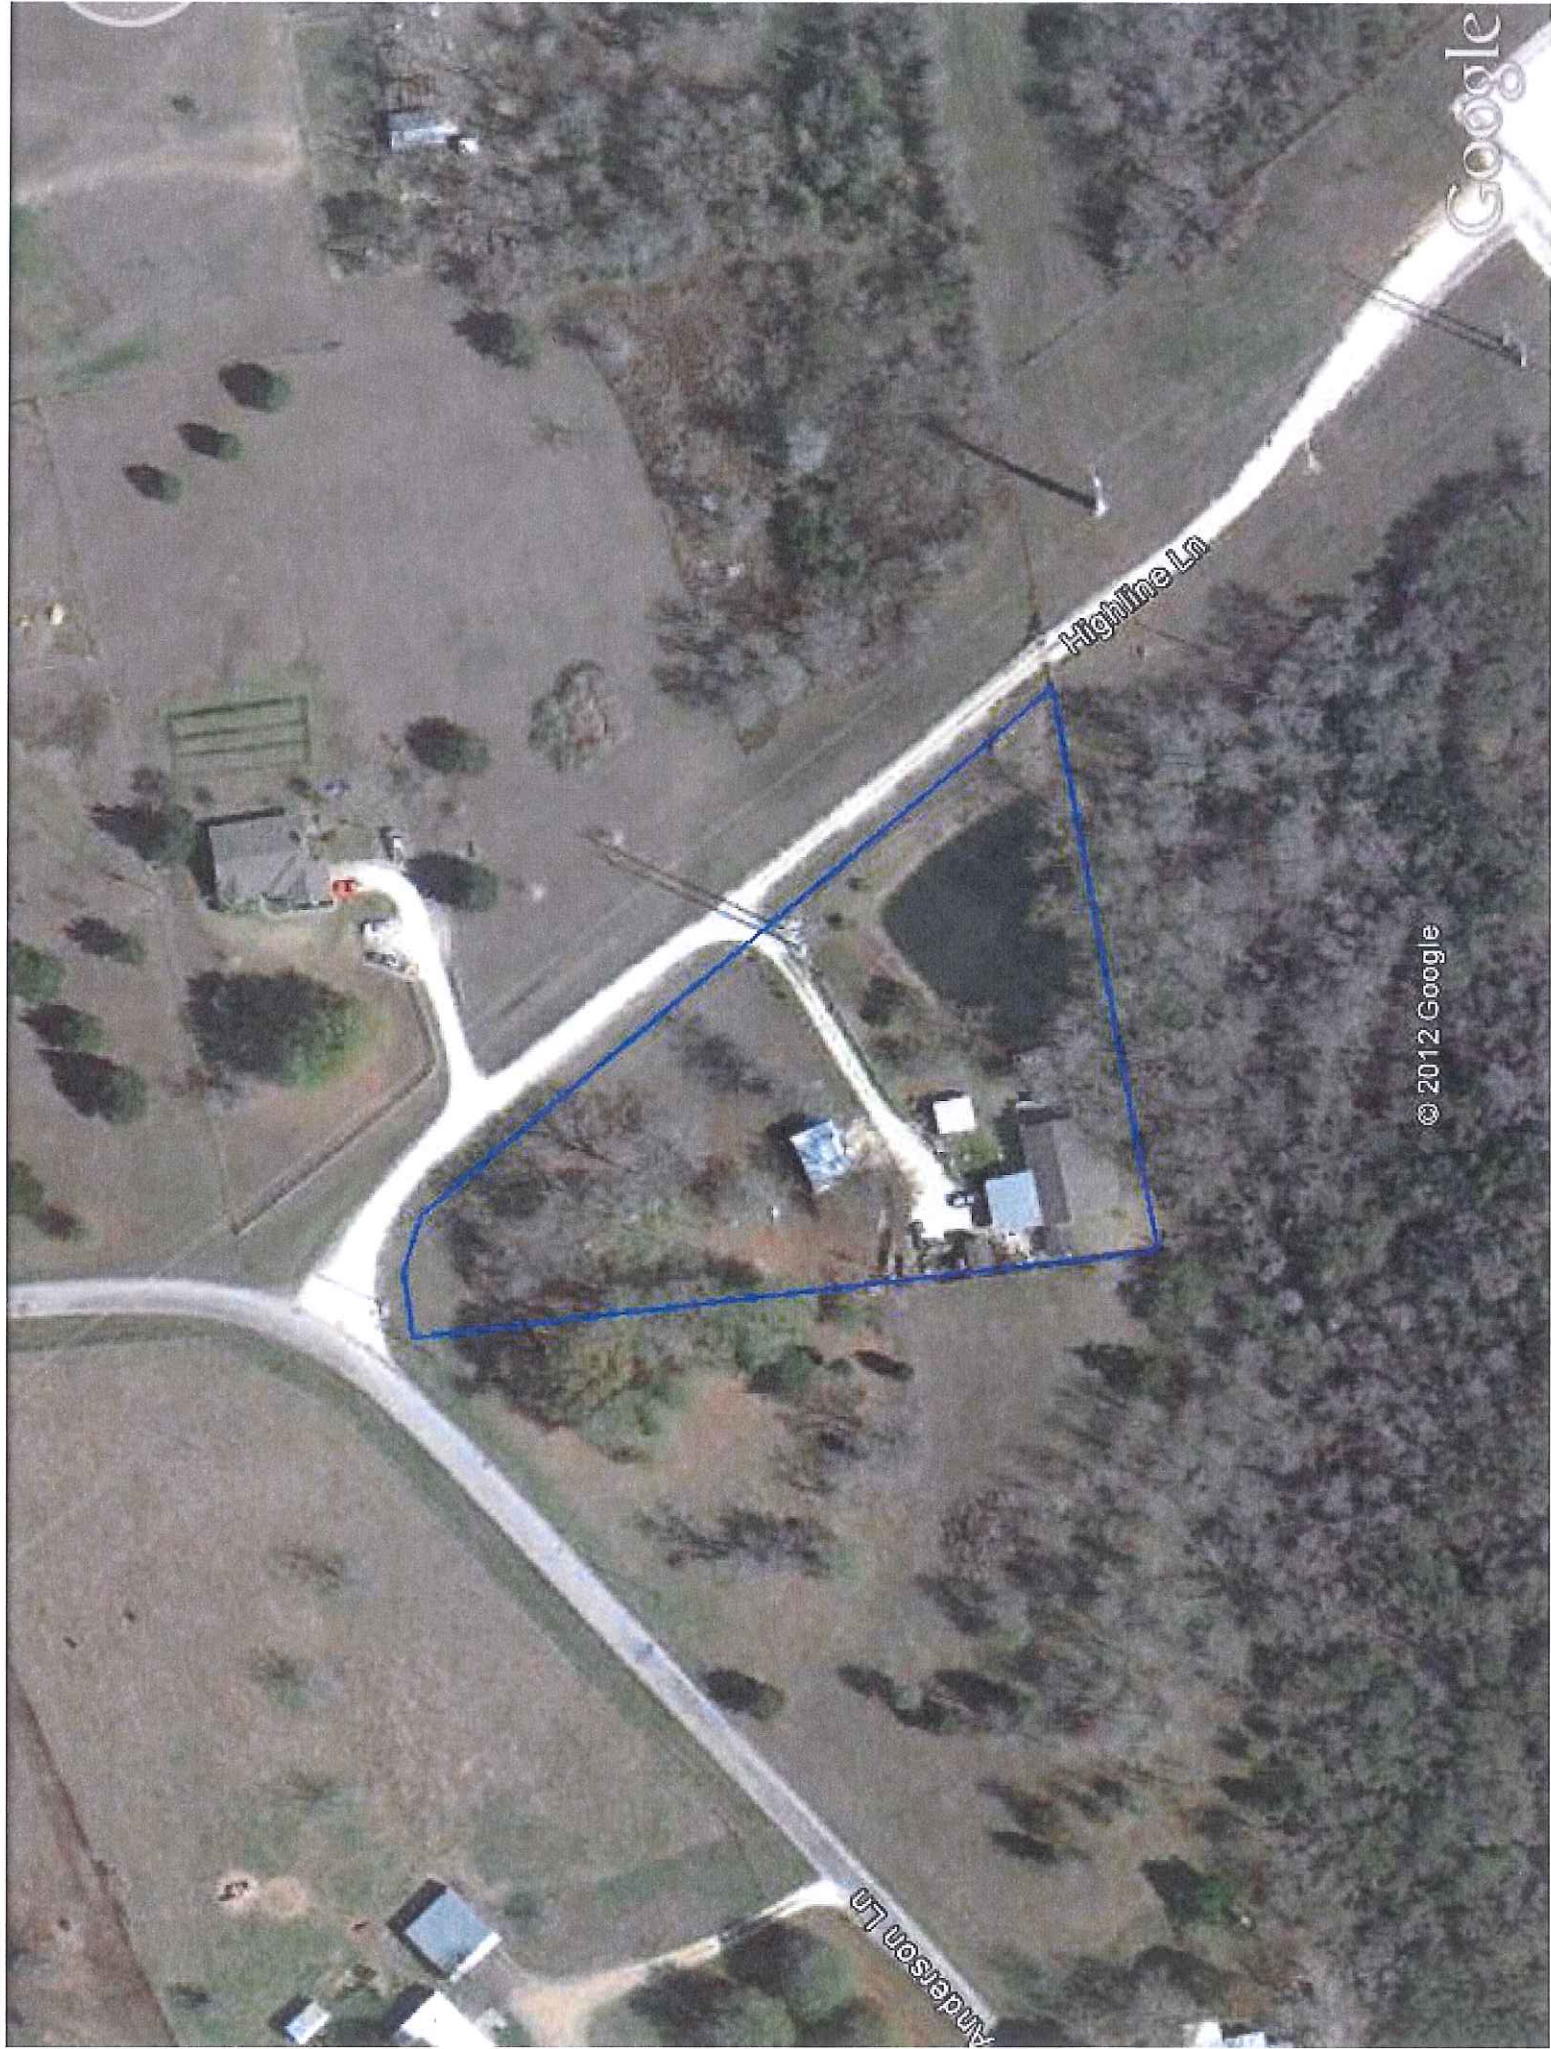


Google

Highline Ln

© 2012 Google

Anderson Ln

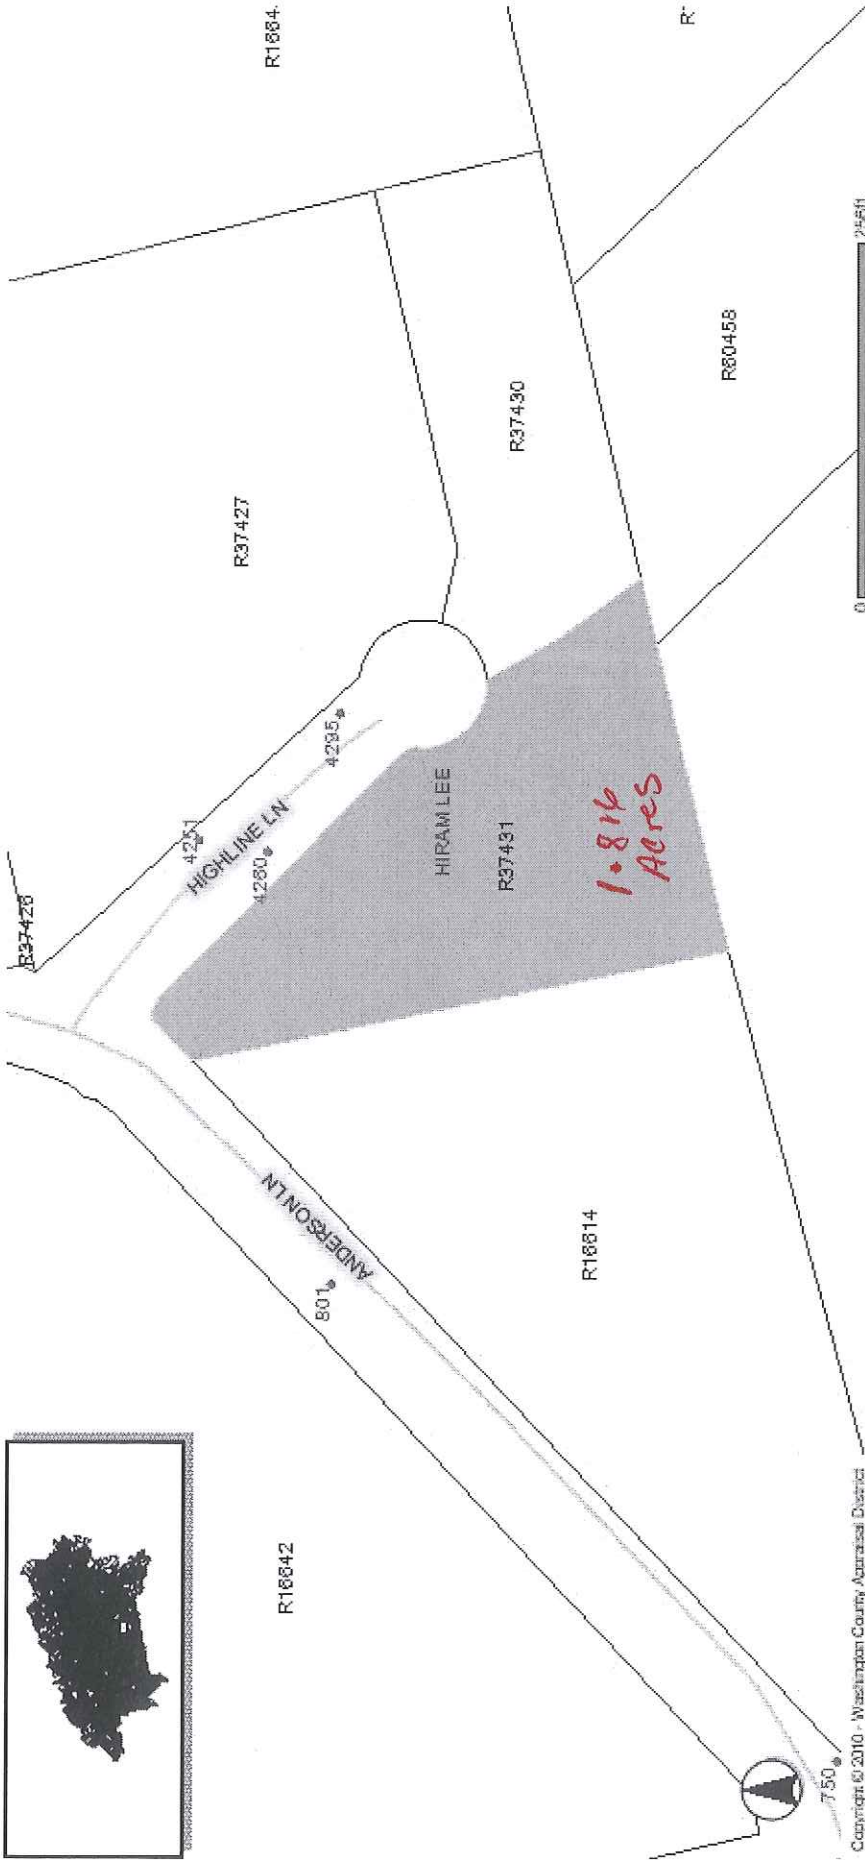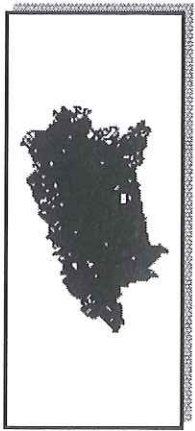

Copyright © 2010 - Washington County Appraisal District



TEXAS ASSOCIATION OF REALTORS® SELLER'S DISCLOSURE NOTICE

©Texas Association of REALTORS®, Inc. 2007

Section 5.008, Property Code requires a seller of residential property of not more than one dwelling unit to deliver a Seller's Disclosure Notice to a buyer on or before the effective date of a contract. This form complies with and contains additional disclosures which exceed the minimum disclosures required by the Code.

CONCERNING THE PROPERTY AT 4260 Highline LN Brenham TX WASHINGTON Co 77833

THIS NOTICE IS A DISCLOSURE OF SELLER'S KNOWLEDGE OF THE CONDITION OF THE PROPERTY AS OF THE DATE SIGNED BY SELLER AND IS NOT A SUBSTITUTE FOR ANY INSPECTIONS OR WARRANTIES THE BUYER MAY WISH TO OBTAIN. IT IS NOT A WARRANTY OF ANY KIND BY SELLER, SELLER'S AGENTS, OR ANY OTHER AGENT.

Seller ☒ is ☐ is not occupying the Property. If unoccupied (by Seller), how long since Seller has occupied the Property?
☐ _____ or ☐ never occupied the Property

Section 1. The Property has the items marked below: (Mark Yes (Y), No (N), or Unknown (U).)

This notice does not establish the items to be conveyed. The contract will determine which items will & will not convey.

Item	Y	N	U
Cable TV Wiring		☒	
Carbon Monoxide Det.		☒	
Ceiling Fans	☒		
Cooktop		☒	
Dishwasher		☒	
Disposal		☒	
Emergency Escape Ladder(s)		☒	
Exhaust Fans		☒	
Fences		☒	
Fire Detection Equip.	☒	☒	
French Drain		☒	
Gas Fixtures	☒		

Item	Y	N	U
Gas Lines (Nat/LP)	☒		
Hot Tub		☒	
Intercom System		☒	
Microwave	☒		
Outdoor Grill		☒	
Patio/Decking	☒		
Plumbing System			☒
Pool		☒	
Pool Equipment		☒	
Pool Maint. Accessories		☒	
Pool Heater		☒	
Public Sewer System		☒	

Item	Y	N	U
Pump: ☐ sump ☐ grinder		☒	
Rain Gutters	☒		
Range/Stove	☒		
Roof/Attic Vents	☒		
Sauna		☒	
Smoke Detector	☒		
Smoke Detector – Hearing Impaired		☒	
Spa		☒	
Trash Compactor		☒	
TV Antenna		☒	
Washer/Dryer Hookup	☒		
Window Screens	☒		

Item	Y	N	U	Additional Information
Central A/C	☒			☒ electric ☐ gas number of units: <u>one</u>
Evaporative Coolers		☒		number of units: _____
Wall/Window AC Units		☒		number of units: _____
Attic Fan(s)		☒		if yes, describe: _____
Central Heat	☒			☒ electric ☐ gas number of units: <u>one</u>
Other Heat		☒		if yes, describe: _____
Oven		☒		number of ovens: _____ ☐ electric ☐ gas ☐ other: _____
Fireplace & Chimney		☒		☐ wood ☐ gas logs ☐ mock ☐ other: _____
Carport	☒			☒ attached ☐ not attached
Garage		☒		☐ attached ☐ not attached
Garage Door Openers		☒		number of units: _____ number of remotes: _____
Satellite Dish & Controls	☒			☒ owned ☐ leased from _____
Security System		☒		☐ owned ☐ leased from _____
Water Heater	☒			☒ electric ☐ gas ☐ other: _____ number of units: _____
Water Softener	☒			☒ owned ☐ leased from _____
Underground Lawn Sprinkler		☒		☐ automatic ☐ manual areas covered: _____
Septic / On-Site Sewer Facility	☒			if yes, attach Information About On-Site Sewer Facility (TAR-1407)

(TAR-1406) 7-2-07

Initiated by: Seller: BS, JRS and Buyer: _____

Page 1 of 5

Concerning the Property at 4260 Highline Ln. Brenham TX Washington Co. 77833

Water supply provided by: ☐ city ☒ well ☐ MUD ☐ co-op ☐ unknown ☐ other: _____

Was the Property built before 1978? ☐ yes ☐ no ☒ unknown

(If yes, complete, sign, and attach TAR-1906 concerning lead-based paint hazards).

Roof Type: composition Age: unknown (approximate)

Is there an overlay roof covering on the Property (shingles or roof covering placed over existing shingles or roof covering)?

☐ yes ☒ no ☐ unknown

Are you (Seller) aware of any of the items listed in this Section 1 that are not in working condition, that have defects, or are need of repair? ☐ yes ☒ no If yes, describe (attach additional sheets if necessary): _____

Section 2. Are you (Seller) aware of any defects or malfunctions in any of the following?: (Mark Yes (Y) if you are aware and No (N) if you are not aware.)

Item	Y	N
Basement		☒
Ceilings		☒
Doors		☒
Driveways		☒
Electrical Systems		☒
Exterior Walls		☒

Item	Y	N
Floors		☒
Foundation / Slab(s)		☒
Interior Walls		☒
Lighting Fixtures		☒
Plumbing Systems		☒
Roof		☒

Item	Y	N
Sidewalks		☒
Walls / Fences	☒	
Windows		☒
Other Structural Components		☒

If the answer to any of the items in Section 2 is yes, explain (attach additional sheets if necessary): _____

Boards Removed from fence (rotten)

Section 3. Are you (Seller) aware of any of the following conditions: (Mark Yes (Y) if you are aware and No (N) if you are not aware.)

Condition	Y	N
Aluminum Wiring		☒
Asbestos Components		☒
Diseased Trees: ☐ oak wilt ☐ _____		☒
Endangered Species/Habitat on Property		☒
Fault Lines		☒
Hazardous or Toxic Waste		☒
Improper Drainage		☒
Intermittent or Weather Springs		☒
Landfill		☒
Lead-Based Paint or Lead-Based Pt. Hazards		☒
Encroachments onto the Property		☒
Improvements encroaching on others' property		☒
Located in 100-year Floodplain		☒
Present Flood Insurance Coverage (If yes, attach TAR-1414)		☒
Previous Flooding into the Structures		☒
Previous Flooding onto the Property		☒
Previous Fires		☒
Previous Foundation Repairs		☒

Condition	Y	N
Previous Roof Repairs		☒
Other Structural Repairs		☒
Radon Gas		☒
Settling		☒
Soil Movement		☒
Subsurface Structure or Pits		☒
Underground Storage Tanks		☒
Unplatted Easements		☒
Unrecorded Easements		☒
Urea-formaldehyde Insulation		
Water Penetration		☒
Wetlands on Property		☒
Wood Rot		☒
Active infestation of termites or other wood-destroying insects (WDI)		☒
Previous treatment for termites or WDI		☒
Previous termite or WDI damage repaired		☒
Termite or WDI damage needing repair		☒
Previous Use of Premises for Manufacture of Methamphetamine		☒

Concerning the Property at 4260 Highline Ln. Brenham TX. Washington Co- 77833

If the answer to any of the items in Section 3 is yes, explain (attach additional sheets if necessary): _____

Section 4. Are you (Seller) aware of any item, equipment, or system in or on the Property that is in need of repair, which has not been previously disclosed in this notice? ☐ yes ☒ no If yes, explain (attach additional sheets if necessary): _____

Section 5. Are you (Seller) aware of any of the following (Mark Yes (Y) if you are aware. Mark No (N) if you are not aware.)

Y N

☒ ☐ Room additions, structural modifications, or other alterations or repairs made without necessary permits or not in compliance with building codes in effect at the time.

☐ ☒ Homeowners' associations or maintenance fees or assessments. If yes, complete the following:

Name of association: _____

Manager's name: _____ Phone: _____

Fees or assessments are: \$ _____ per _____ and are: ☐ mandatory ☐ voluntary

Any unpaid fees or assessment for the Property? ☐ yes (\$ _____) ☐ no

If the Property is in more than one association, provide information about the other associations below or attach information to this notice.

☐ ☒ Any common area (facilities such as pools, tennis courts, walkways, or other) co-owned in undivided interest with others. If yes, complete the following:

Any optional user fees for common facilities charged? ☐ yes ☐ no If yes, describe: _____

☐ ☒ Any notices of violations of deed restrictions or governmental ordinances affecting the condition or use of the Property.

☐ ☒ Any lawsuits or other legal proceedings directly or indirectly affecting the Property.

☐ ☒ Any death on the Property except for those deaths caused by: natural causes, suicide, or accident unrelated to the condition of the Property.

☐ ☒ Any condition on the Property which materially affects the health or safety of an individual.

☐ ☒ Any repairs or treatments, other than routine maintenance, made to the Property to remediate environmental hazards such as asbestos, radon, lead-based paint, urea-formaldehyde, or mold.

If yes, attach any certificates or other documentation identifying the extent of the remediation (for example, certificate of mold remediation or other remediation).

If the answer to any of the items in Section 5 is yes, explain (attach additional sheets if necessary): single CAR GARAGE
WAS included + covered to office:

Concerning the Property at 4260 Highline Ln. Brenham TX. Washington Co. 77833

Section 6. Seller ☐ has ☒ has not attached a survey of the Property.

Section 7. Within the last 4 years, have you (Seller) received any written inspection reports from persons who regularly provide inspections and who are either licensed as inspectors or otherwise permitted by law to perform inspections? ☐ yes ☒ no If yes, attach copies and complete the following:

Inspection Date	Type	Name of Inspector	No. of Pages

Note: A buyer should not rely on the above-cited reports as a reflection of the current condition of the Property. A buyer should obtain inspections from inspectors chosen by the buyer.

Section 8. Check any tax exemption(s) which you (Seller) currently claim for the Property:

- ☒ Homestead ☐ Senior Citizen ☒ Disabled
☐ Wildlife Management ☐ Agricultural ☐ Disabled Veteran
☐ Other: _____ ☐ Unknown

Section 9. Have you (Seller) ever received proceeds for a claim for damage to the Property (for example, an insurance claim or a settlement or award in a legal proceeding) and not used the proceeds to make the repairs for which the claim was made? ☐ yes ☒ no If yes, explain: _____

Section 10. Does the property have working smoke detectors installed in accordance with the smoke detector requirements of Chapter 766 of the Health and Safety Code? ☒ unknown ☐ no ☐ yes. If no or unknown, explain, (Attach additional sheets if necessary): Smoke detectors were bought + installed by self and do not know if they fall under this requirements

**Chapter 766 of the Health and Safety Code requires one-family or two-family dwellings to have working smoke detectors installed in accordance with the requirements of the building code in effect in the area in which the dwelling is located, including performance, location, and power source requirements. If you do not know the building code requirements in effect in your area, you may check unknown above or contact your local building official for more information.*

Seller acknowledges that the statements in this notice are true to the best of Seller's belief and that no person, including the broker(s), has instructed or influenced Seller to provide inaccurate information or to omit any material information.

Benito M. Gonzalez 4-28-2012 Joseph R. Day 4/28/12
Signature of Seller Date Signature of Seller Date
Printed Name: Benito M. Gonzalez Printed Name: _____

Concerning the Property at 4260 Highway Ln. Brenham TX. Washington Co. 77833

ADDITIONAL NOTICES TO BUYER:

- (1) The Texas Department of Public Safety maintains a database that the public may search, at no cost, to determine if registered sex offenders are located in certain zip code areas. To search the database, visit www.txdps.state.tx.us. For information concerning past criminal activity in certain areas or neighborhoods, contact the local police department.
- (2) If the property is located in a coastal area that seaward of the Gulf Intracoastal Waterway or within 1,000 feet of the mean high tide bordering the Gulf of Mexico, the property may be subject to the Open Beaches Act or the Dune Protection Act (Chapter 61 or 63, Natural Resources Code, respectively) and a beachfront construction certificate or dune protection permit may be required for repairs or improvements. Contact the local government with ordinance authority over construction adjacent to public beaches for more information.
- (3) If you are basing your offers on square footage, measurements, or boundaries, you should have those items independently measured to verify any reported information.
- (4) The following providers currently provide service to the property:

Electric: Bluebonnet Elect Coop. 800-842-7708 Sewer: _____
Water: N/A Cable: N/A
Trash: N/A Natural Gas: N/A
Local Phone: N/A Propane: Fayetteville Propane Co. 979-836-2044 (Brenham)

- (5) This Seller's Disclosure Notice was completed by Seller as of the date signed. The brokers have relied on this notice as true and correct and have no reason to believe it to be false or inaccurate. YOU ARE ENCOURAGED TO HAVE AN INSPECTOR OF YOUR CHOICE INSPECT THE PROPERTY.

The undersigned Buyer acknowledges receipt of the foregoing notice and acknowledges the property complies with the smoke detector requirements of Chapter 766, Health and Safety Code, or, if the property does not comply with the smoke detector requirements of Chapter 766, the buyer waives the buyer's rights to have smoke detectors installed in compliance with Chapter 766.

Signature of Buyer _____	Date _____	Signature of Buyer _____	Date _____
Printed Name: _____		Printed Name: _____	