


SKETCH OF IMPROVEMENTS


Main Home First Floor

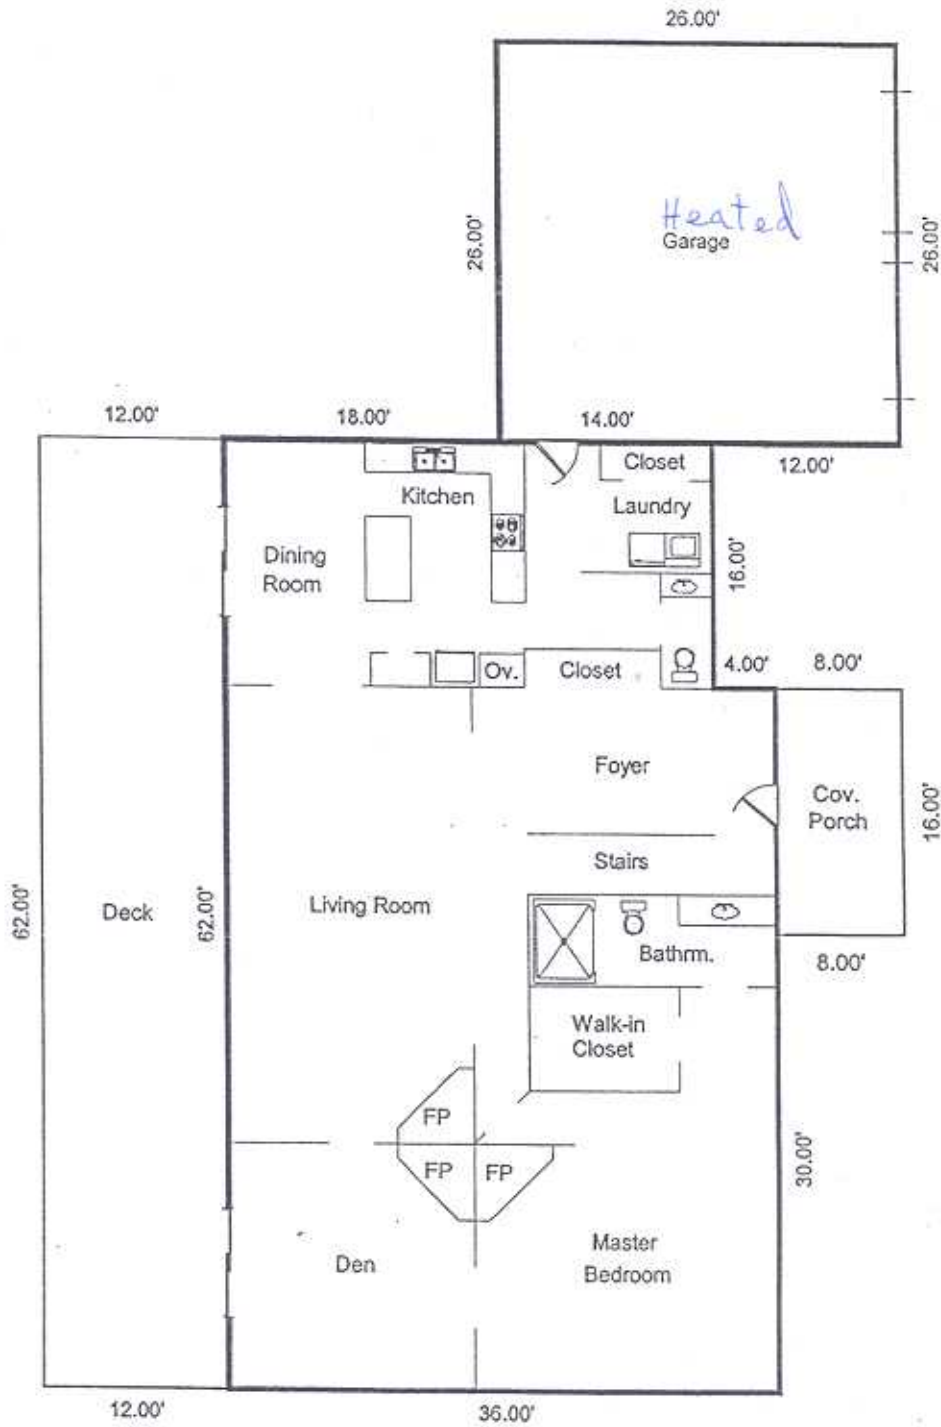

Note: Sketch is not to scale

SKETCH OF IMPROVEMENTS (Cont.)

Main Home Second Floor

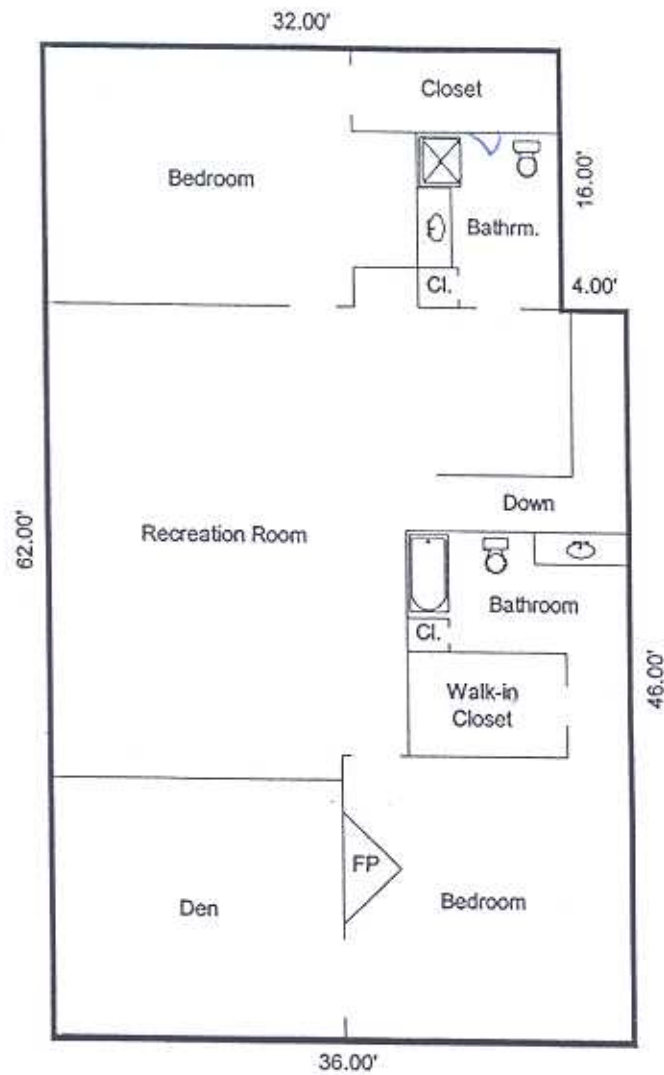

Note: Sketch is not to scale