


SEE 281 MAP

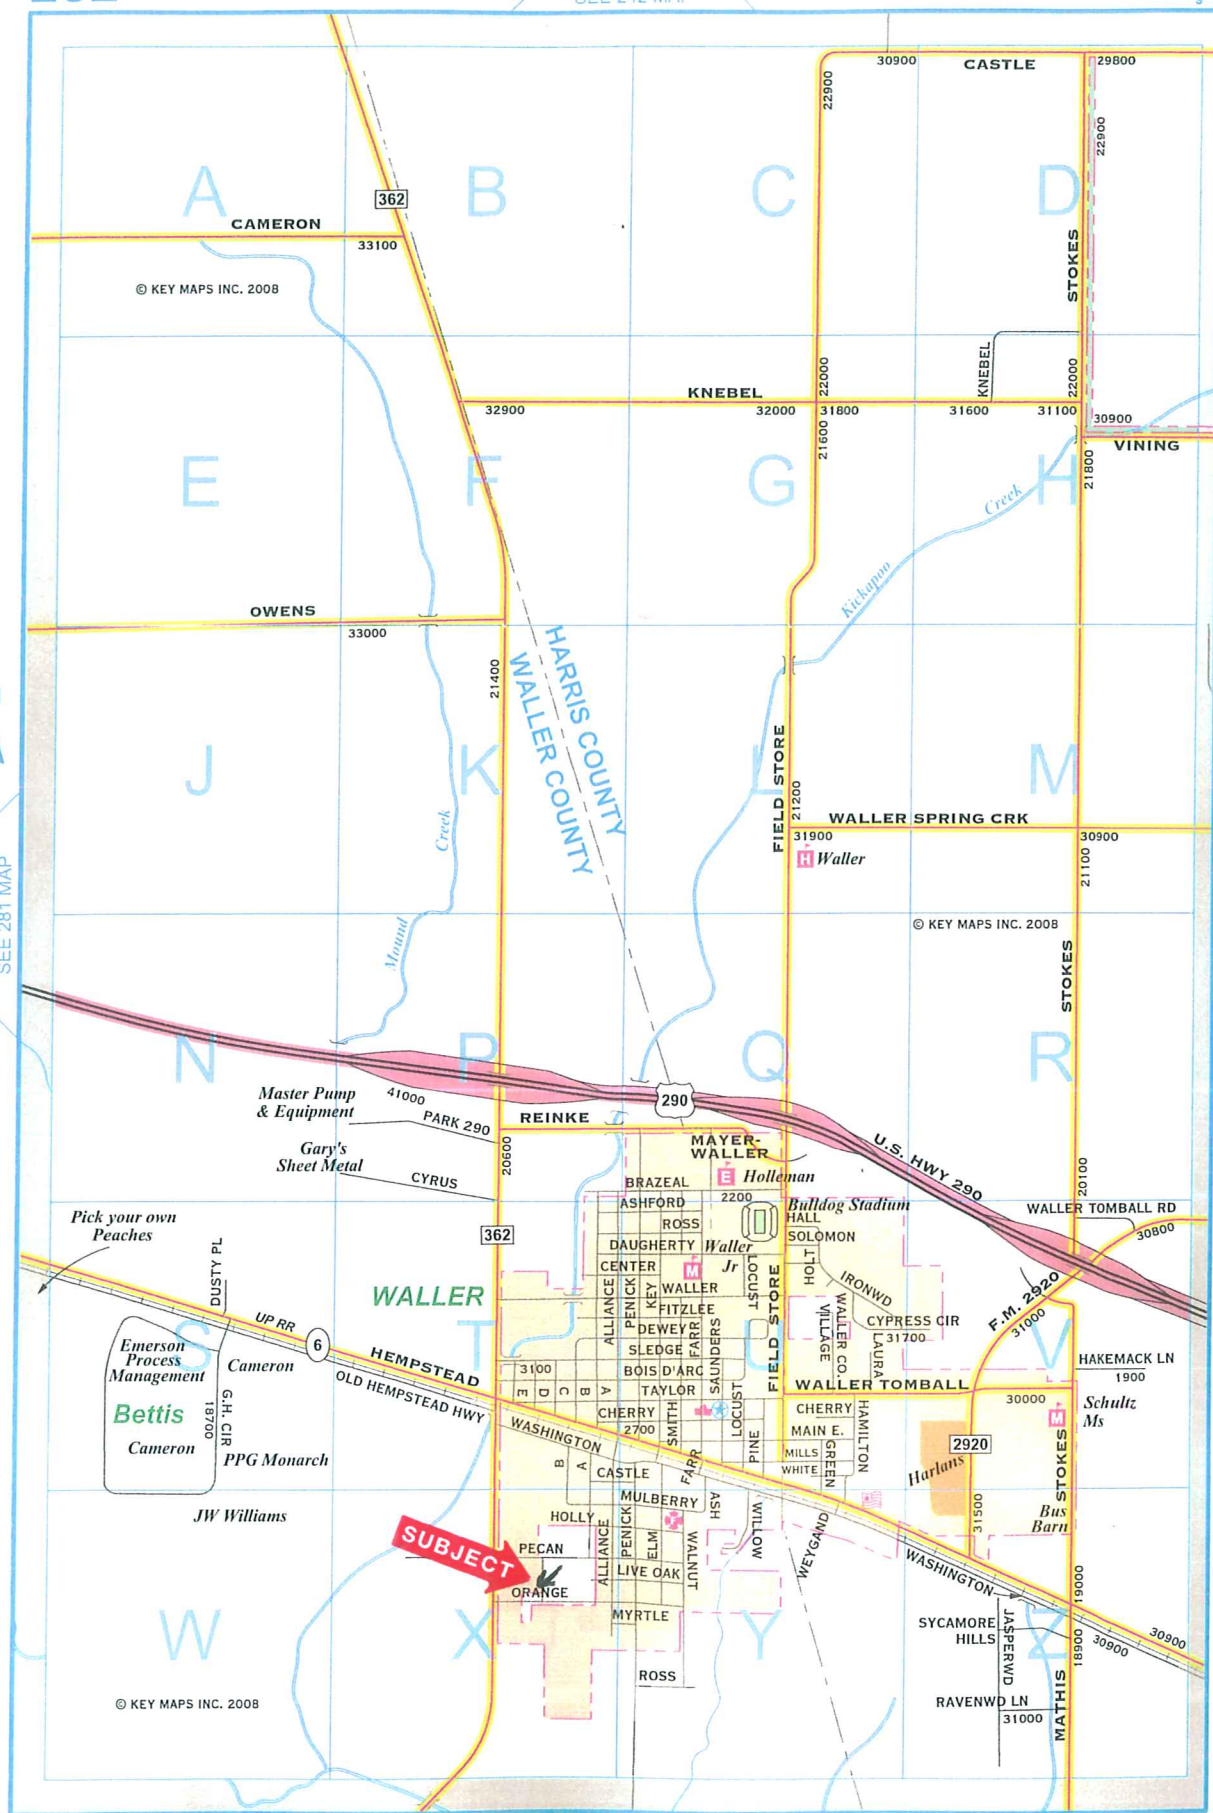

0 1/4 1/2 3/4 1 Mile


SEE 322 MAP

© KEY MAPS INC. 2008

7
9



0 50 100 200
Scale in Feet.

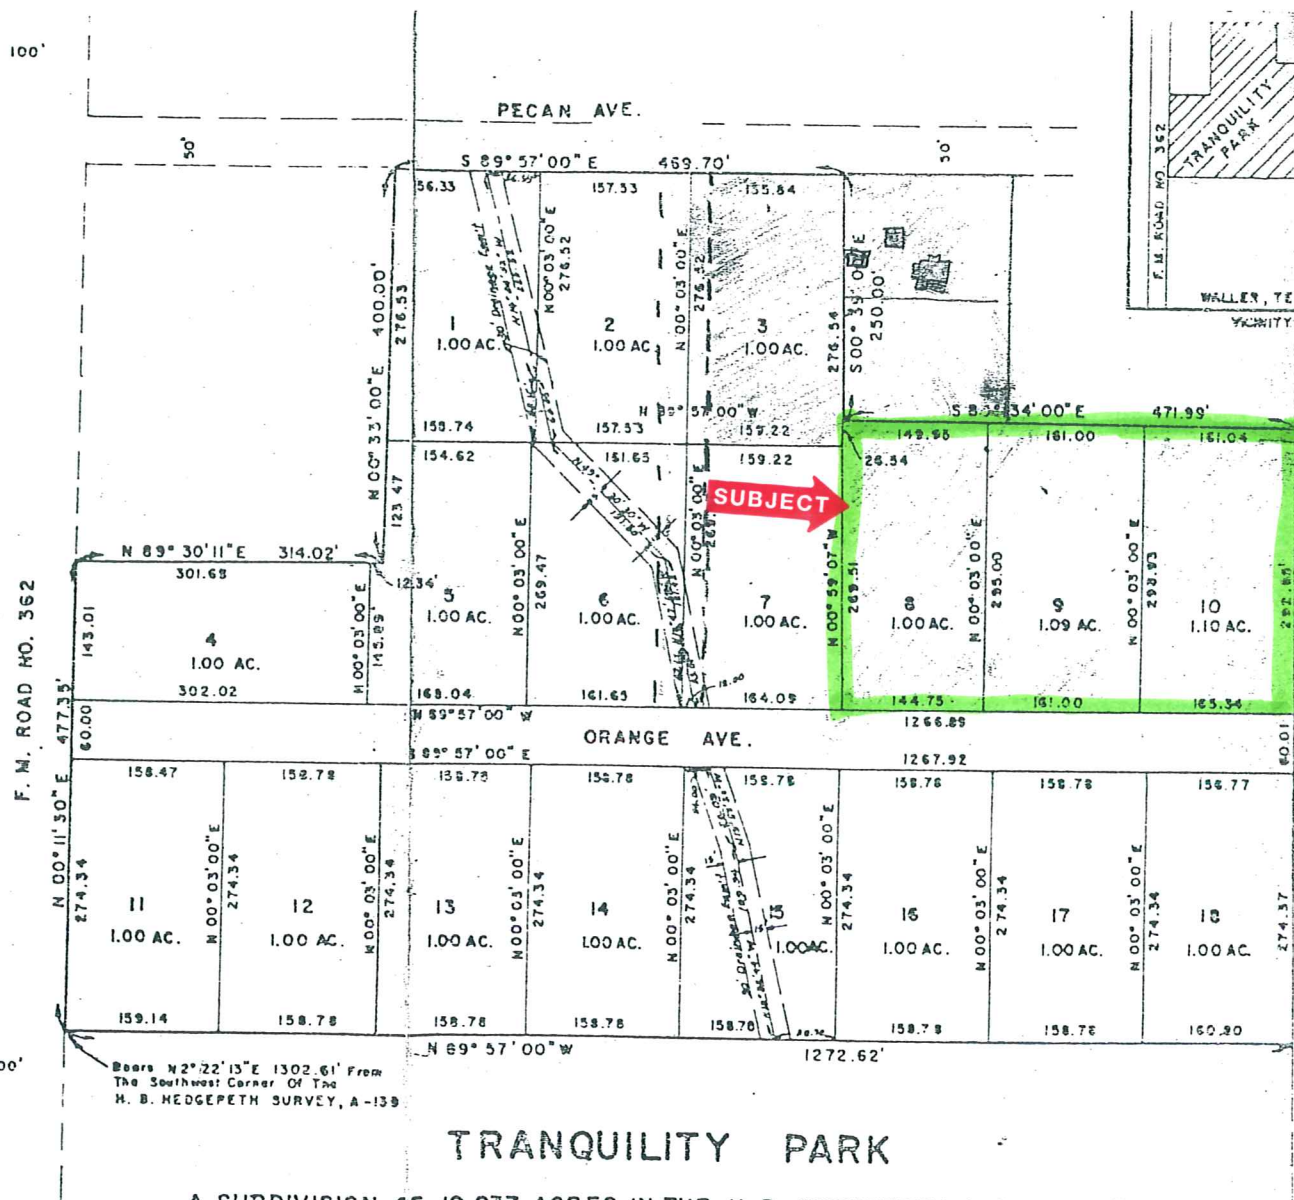

TRANQUILITY PARK

A SUBDIVISION OF 19.937 ACRES IN THE H. B. HEDGEPEETH SURVEY A-139
WALLER COUNTY, TEXAS

APPROVED THIS 14th DAY OF Sept., 1975 BY THE CITY COMMISSION OF THE INCORPORATED TOWN OF WALLER

Danny M. Muehler
Danny Muehler, Mayor
Ray Krull
Ray Krull, Alderman

Frankie A. Fry
Frankie Fry, Alderman
Maxie Kuhnert
Maxie Kuhnert, Alderman

Maurice Hart
Maurice Hart, Alderman
Bonnie Miller
Bonnie Miller, Alderman

W. C. Taylor
Commissioner, Prec. No. 4

John N. Ruff
Road Administrator



This is to certify that I, Joseph Robert Jenkins, a registered public surveyor of the State of Texas, have picked the above subdivision from an actual survey on the ground; and that iron rods were set at all corners.

Joseph R. Jenkins
Texas Reg. No. 1122

90
Tr 2.0
0.248 Ac
120

44
BST
CITY
WAILED

AST

ALLIANCE ST

MULBERRY
S864000
SOUTH SIDE
ADDITION

HOLLY

WALLER
I.S.D.

R167849
Tr 3.2
8 Ac

R10725
Tr 3.0
16.337 Ac

118.08665

R163061
Tr 3.1
0.413Ac

150.145324

234.133596

PECAN AVE

180.29

R140252
Tr 4.1
0.7959 Ac

315.05

R10728
T-40

R10728

314 02

S836002 R198202	R198203	R198204
TRANQUILITY PARK		

SEC 2 R198205 5 R198207 6
R198205 4
LIVE OAK CR

TRANQUILITY
R198208 PARK R198209
SEC 2 8 9

S836000
TRANQUILITY
PARK S8469

R10732
Tr 5.0
1.049 Ac

R10741
Tr 6.0
0.76 Ac

S862100
ROBERTSON
ADDITION

LIVE OAK AVE

SUBJECT

SUBJECT

836000
TRANQUILITY
PARK

ORANGE

ORANGE

S862100
ROBERTSON
ADDITION

MYRTLE

MYRTLE

ALLIANCE ST

WALLER

A-139

WALLER
I.S.D.