




Front Elevation
3/16" = 1'0"

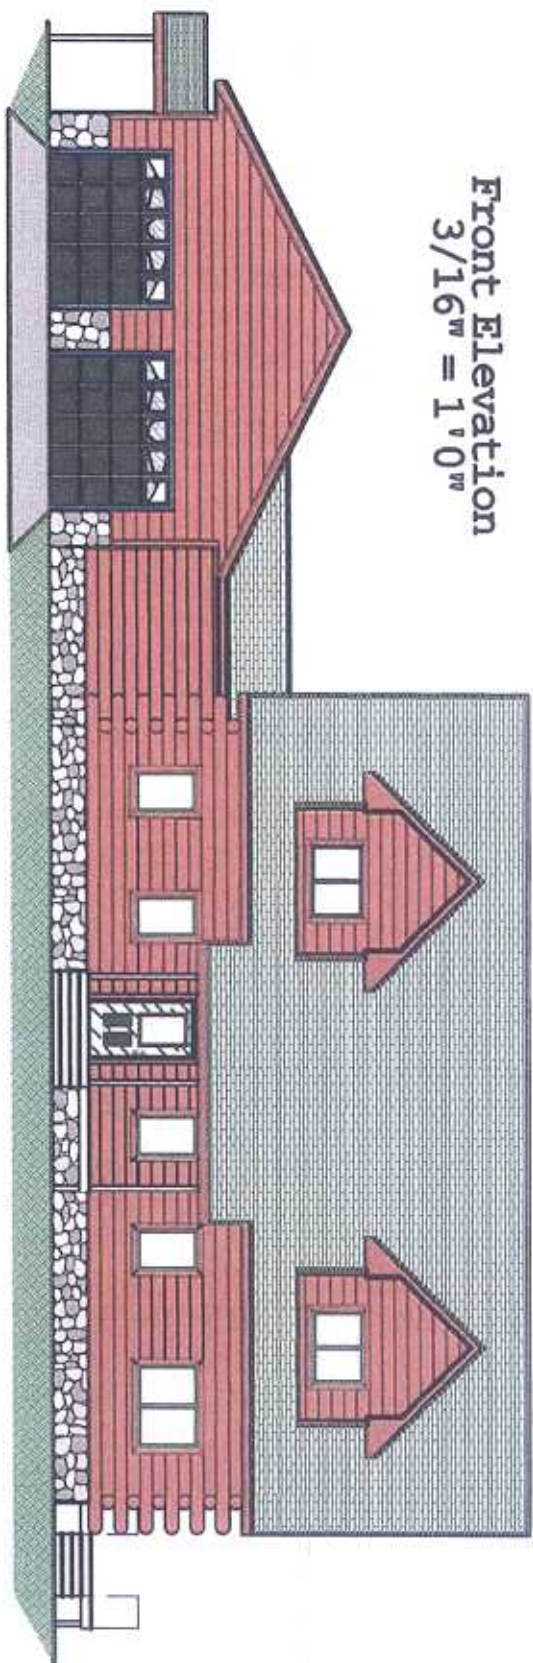


Rear Elevation
3/16" = 1'0"

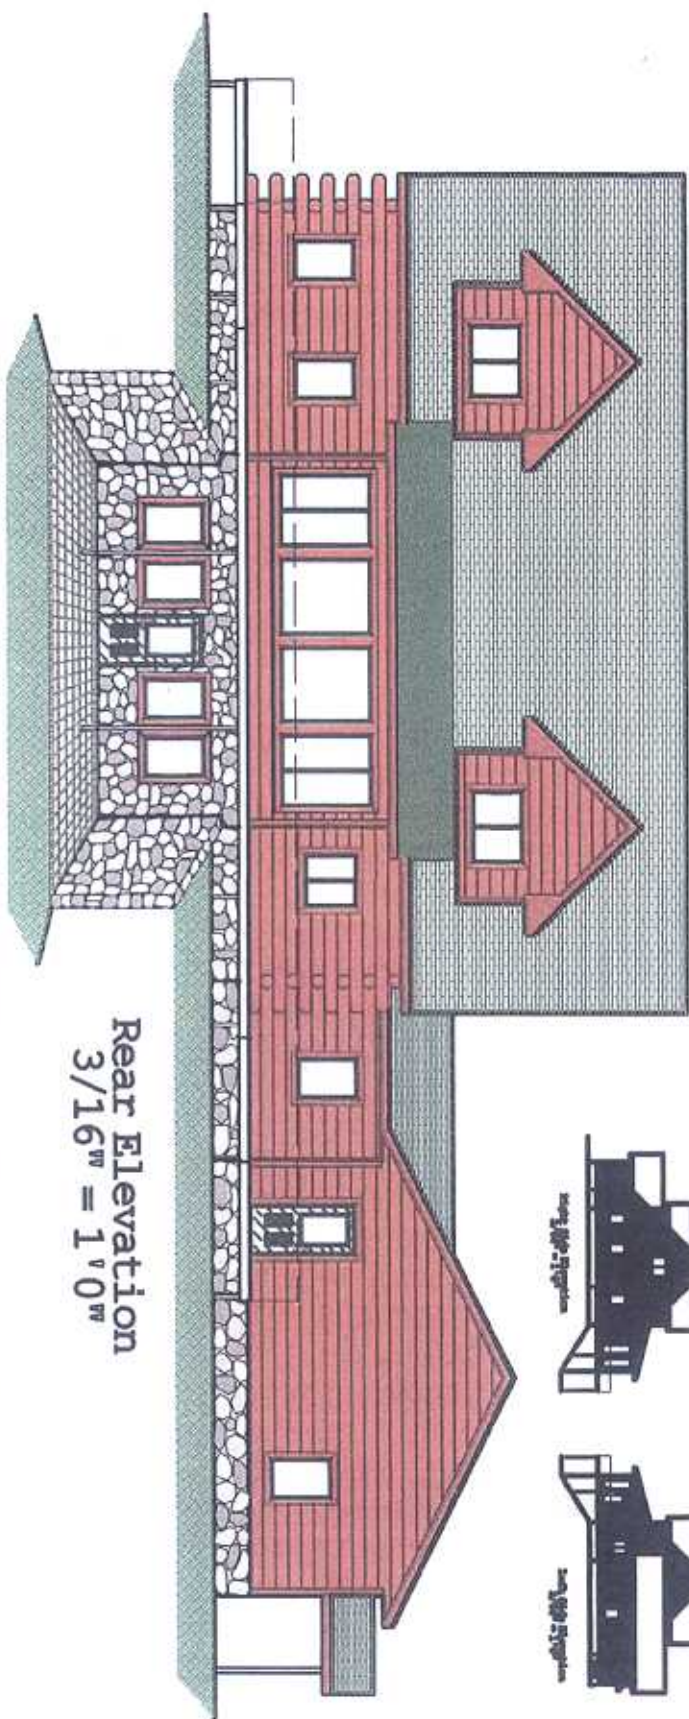

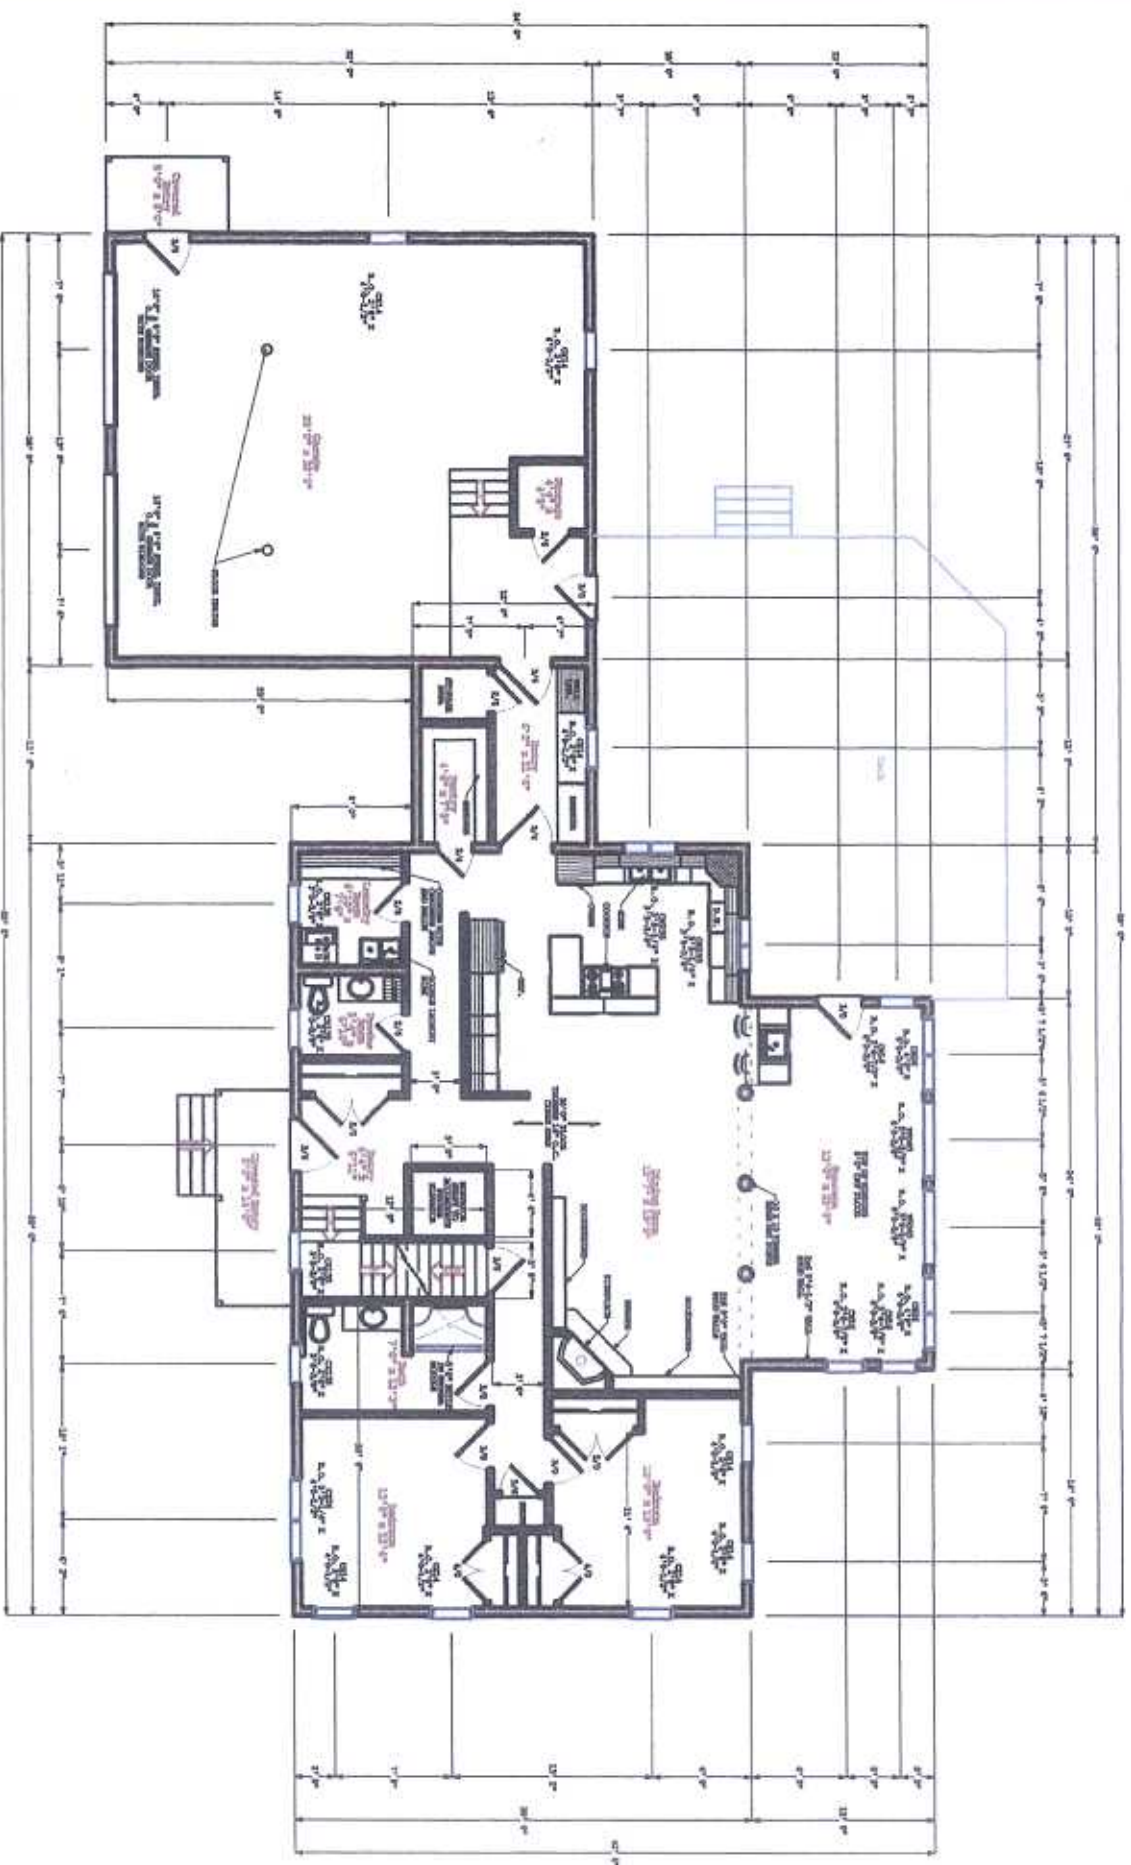

Main Floor Plan

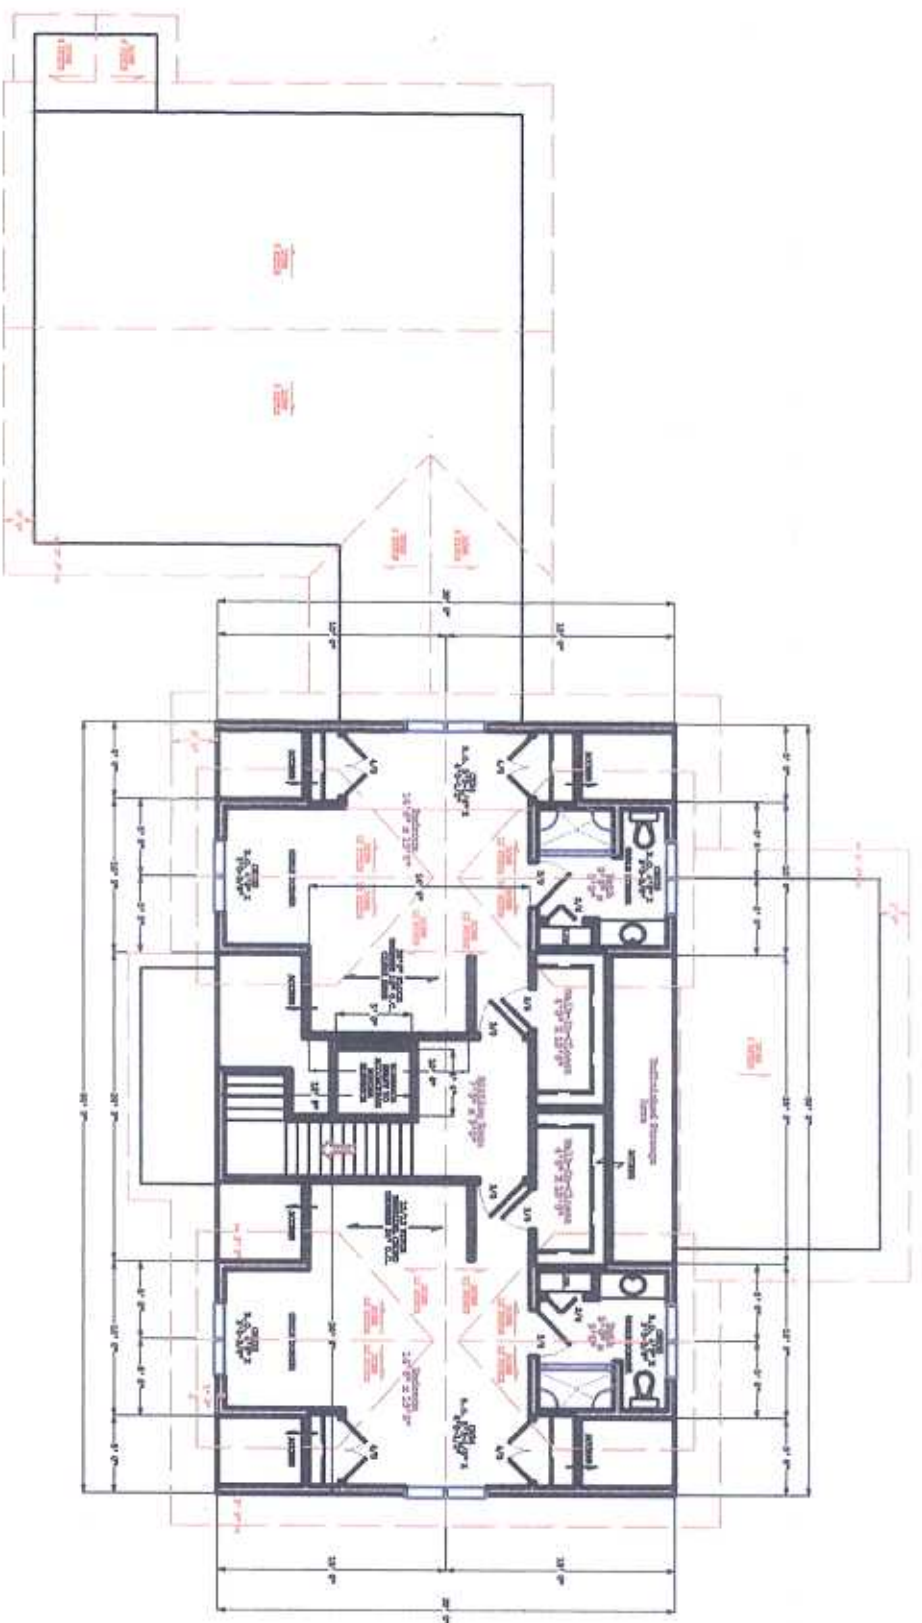

2nd Floor Plan