




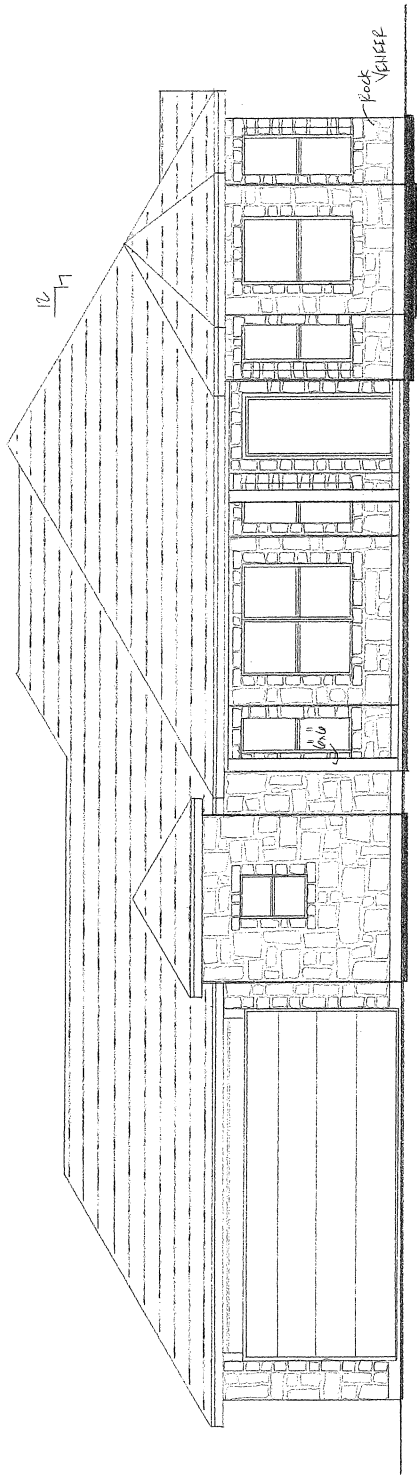


FRONT ELEVATION 1/4" = 1'-0"

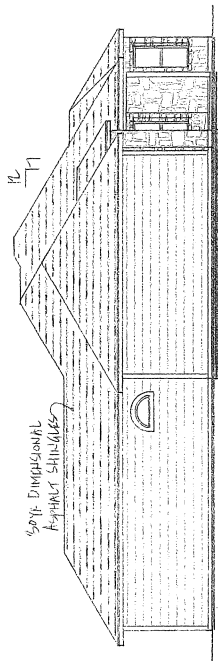


LEFT ELEVATION 1/8" = 1'-0"

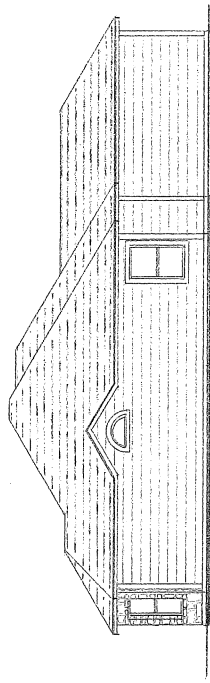

RIGHT ELEVATION 1/8" = 1'-0"

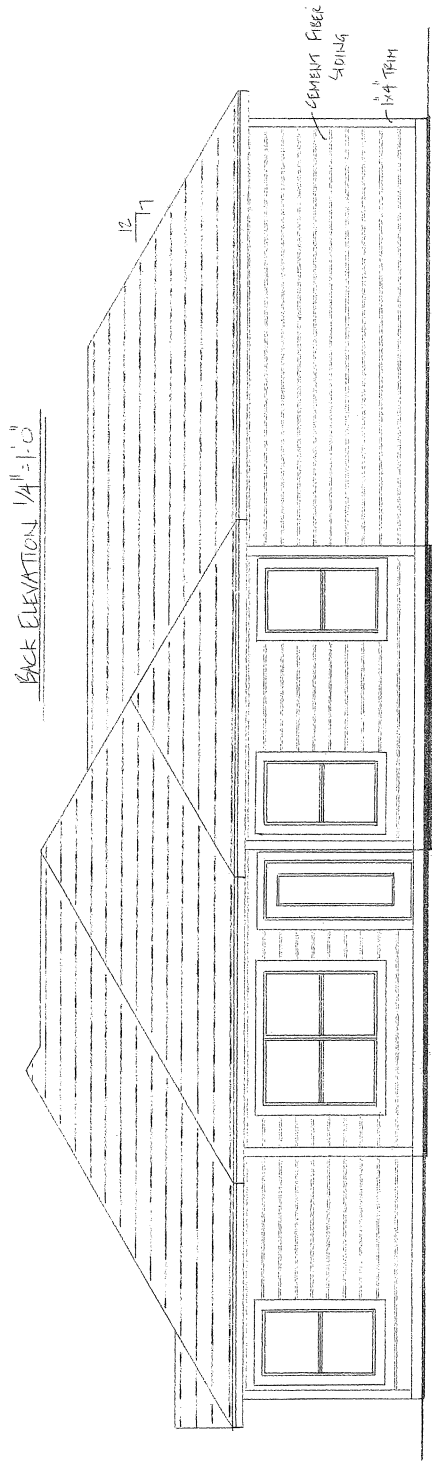

BACK ELEVATION 1/4" = 1'-0"

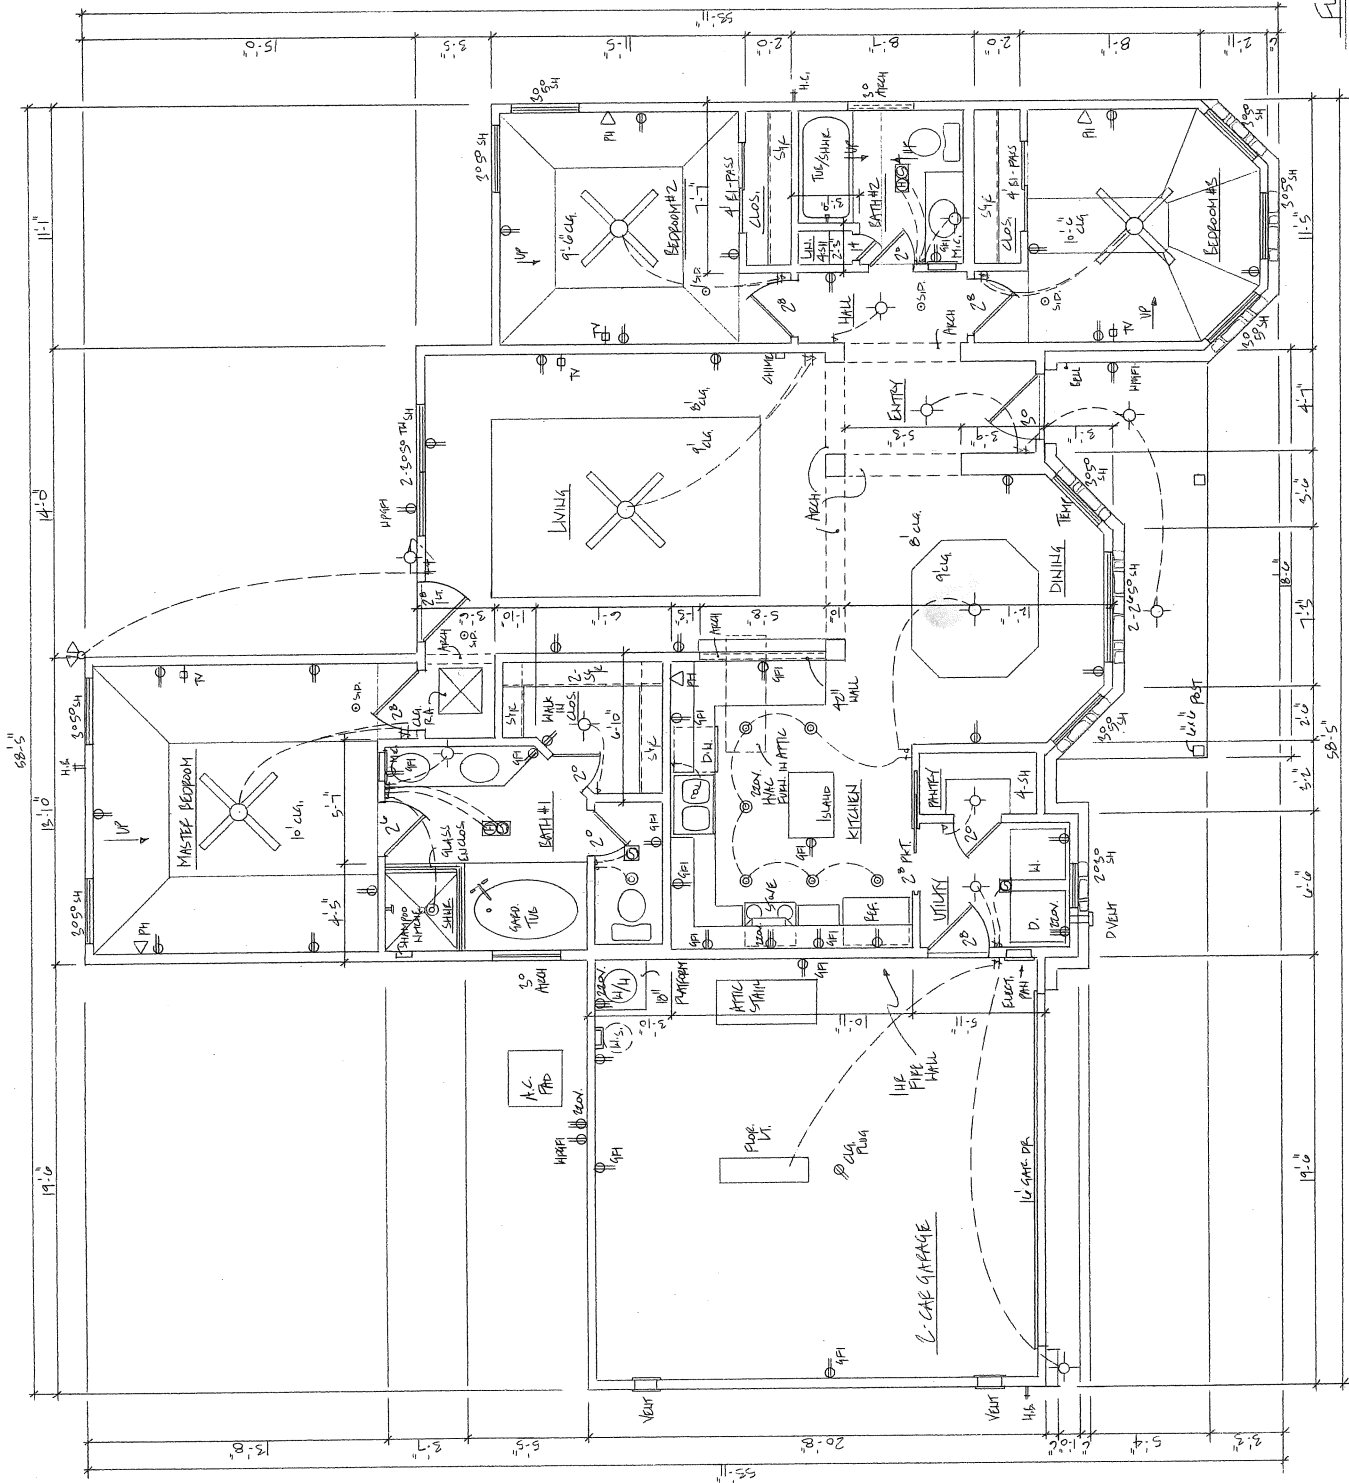

FLOOR PLAN 1/4" = 1'-0"
1409 L.V. P

