




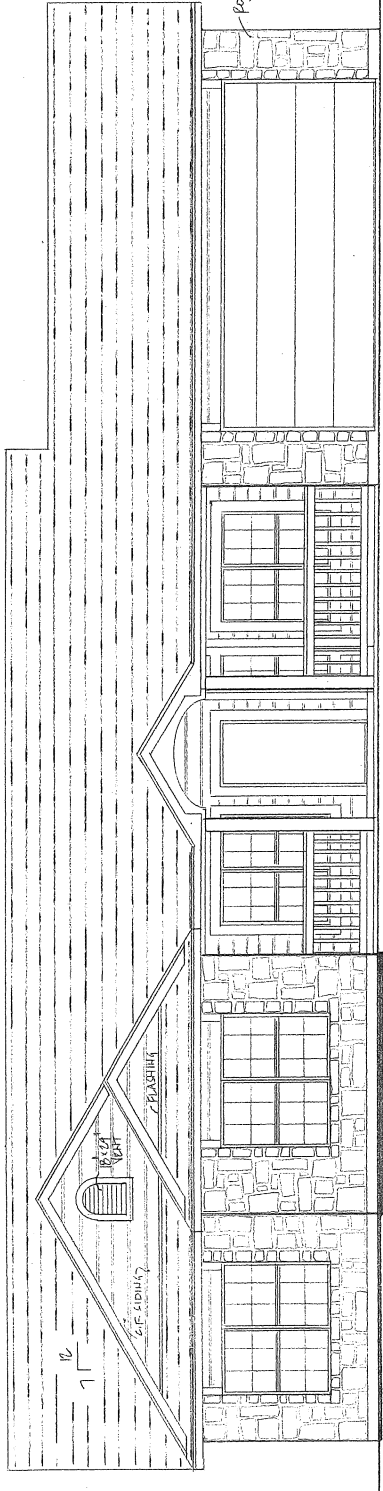


FRONT ELEVATION 1/4"=1'-0"

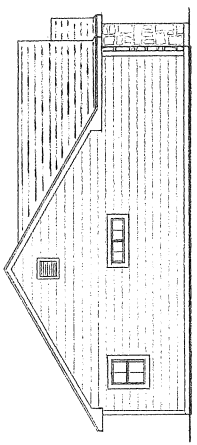

LEFT ELEVATION 1/8"=1'-0"


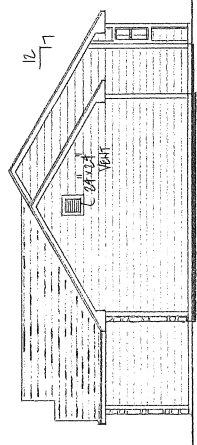



RIGHT ELEVATION 1/8"=1'-0"

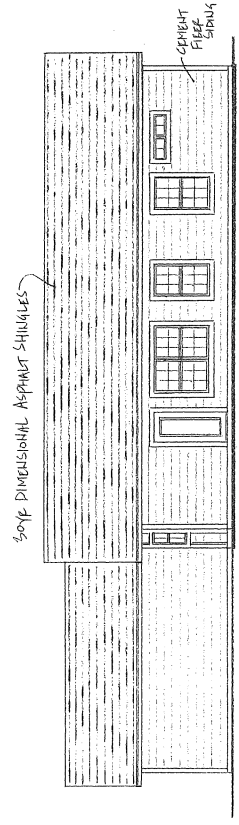

BACK ELEVATION 1/8"=1'-0"


TYPICAL WALL SECTION 1/2"=1'-0"

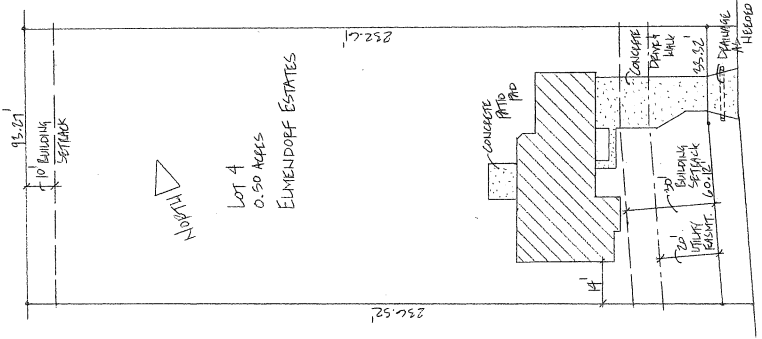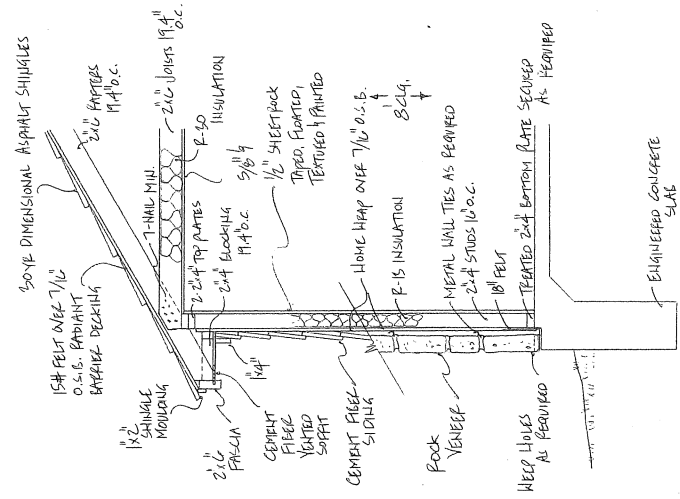

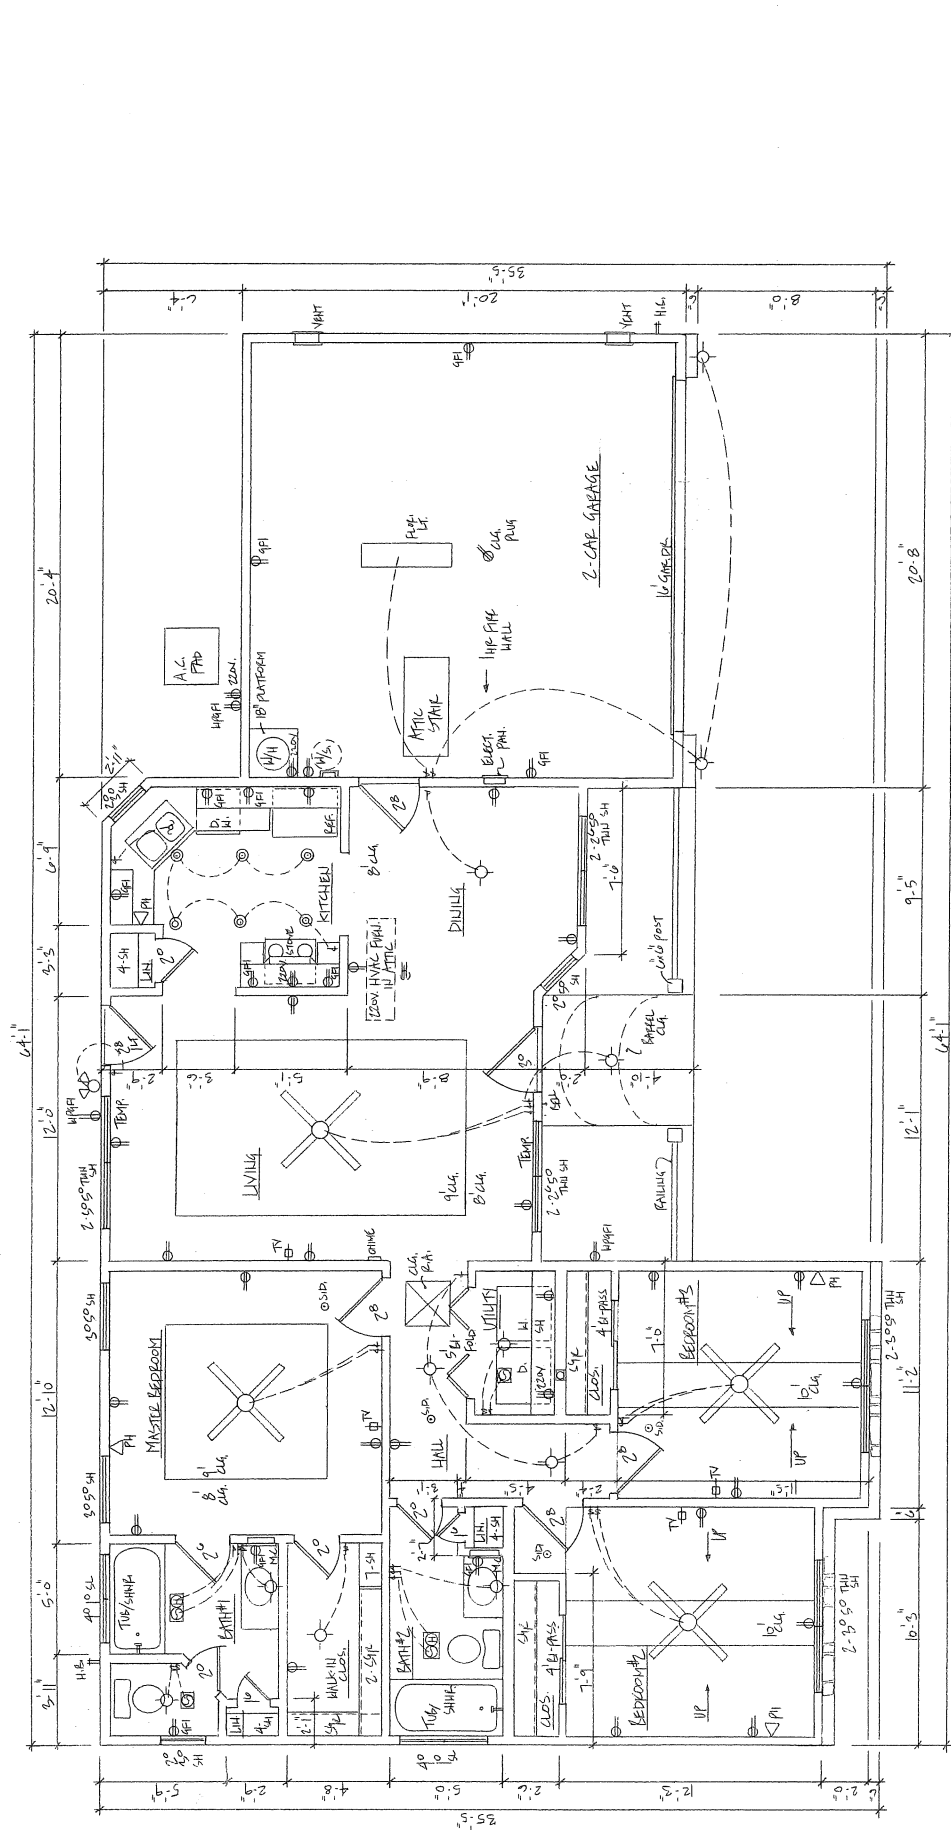

Floor Plan 1/4" = 1'-0"

CABINET DETAILS 1/4"=1'-0"

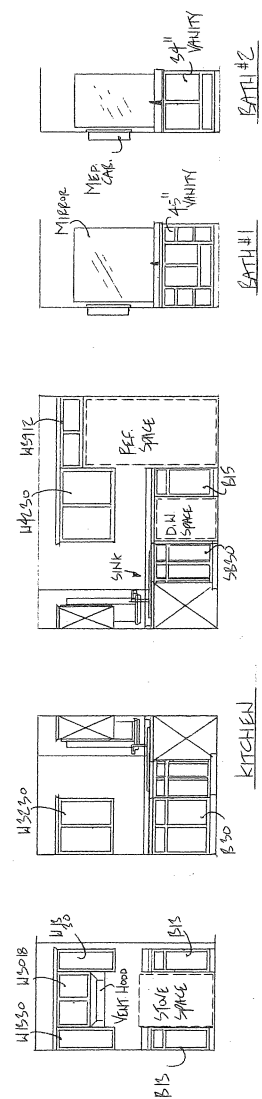

KITCHEN

RATH #2

17th

05.95

KITCHEN