

CERTIFICATION OF APPROVAL

FINAL INSPECTION

DATE 11-4-98 PERMIT NO. 3361 FEE _____
MANUFACTURER BUCHANAN
TANK #1 SN# 1020982 TANK #2 SN# _____
SIZE TANK #1 1000/PC GALS. TANK #2 _____ GALS. TYPE concrete
ABSORPTION TRENCH (☒) LENGTH 348 WIDTH 5'
ABSORPTION BED AREA () SQUARE FEET 1740 SQ FT.
COMMERCIAL () PRIVATE RESIDENCE (☒)
INSTALLER OR CONTRACTOR Pete Morales
ADDRESS _____ PHONE # _____

DATE Nov 4, 1998 FINAL INSPECTION MADE BY Dwayne Brown


(INSPECTION IS REQUIRED AFTER TANK AND PIPES ARE INSTALLED, BUT NOT COVERED)
MAKE A SKETCH OF SYSTEM
(NOT TO SCALE)

ADDITIONAL
NOTES

FROM HOUSE
RICK HOUSE
PUMP

ROAD

Permitting
of line

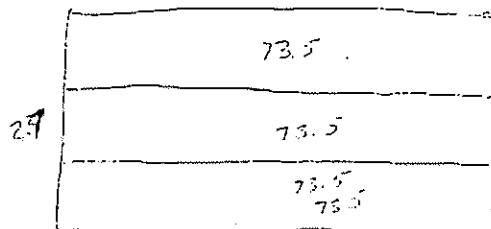

APPLICATION FOR PRIVATE SEWAGE SYSTEM
CONSTRUCTION PERMIT AND LICENSEDATE 11/2/98 PERMIT NO. 3361 FEE 150.00

I, hereby make an application for a license to construct and operate a private sewage disposal system in Gillespie County, Texas.

OWNER MARY H. CROWN PHONE NO. 830-997-9900MAILING ADDRESS PO Box 1364, Fredericksburg, TX. 78624HOUSE NO. AND STREET ADDRESS 5138 Goshmann Lane
SUBDIVISION, DESCRIBED LOCATION OR ATTACH A MAP/SKETCH

NAME _____

SIZE ACREAGE OR TRACT 45 SECTION _____ BLOCK _____ LOT _____

DESCRIPTION OF STRUCTURE TO BE SERVED

House (X) Mobile Home () Other _____

Commercial _____

(Type of Business)

Living Area () Bedrooms (2) Bathrooms (3) Disposal (yes)

Washing Machine (yes) Dishwasher (yes) Water Softener (yes) Other _____

Water Supply By: Public System () Community () Individual ()

DATE 11/2/98 INSPECTOR-SANITARIAN Doug M. Shuck

Authorization is hereby given to the Private Sewage Facility, Gillespie County, Texas, Texas Department of Water Resources, the Texas State Department of Health Resources, or their agents or designees, singly or jointly, to enter upon the above described property for the purpose of making soil percolation tests, inspecting sewage systems, or for any reason consistent with the water quality program of the Texas Department of Water Resources, the Texas State Department of Health Resources and the Private Sewage Facility, Gillespie County, Texas.

(If signed by Owner, Authorized Agent, Contractor, provide name, address and phone #)

DATE 11/2/98 Signature of Owner or Authorized Agent Mary H. Crown

Authorization to proceed with construction will be provided after a joint (Owner or Installer and Inspector for the Private Sewage Facility, Gillespie County, Texas survey of the proposed site for the facility and analysis of percolation test data) (If Required)

THIS PERMIT TO CONSTRUCT IS VALID FOR 180 DAYS
OFFICIAL USE ONLY

SITE INSPECTION OR PERCOLATION TEST

DATE _____ PERMIT NO. _____ FEE _____

TYPE SOIL - Rocky () Gravel () Sand () Other _____

SLOPE - Flat () Sloping () Other _____

PERCOLATION TEST RESULTS INCHES FALL/20 MINUTES

HOLES (1) _____ (2) _____ (3) _____ (4) _____ (5) _____ (6) _____

(7) _____ (8) _____ PERC. TEST AVERAGE _____

DATE _____ INSPECTOR-SANITARIAN _____

COMMENTS:

100 APT
240 House
340 gal/day

1000/20

APPLICATION FOR PRIVATE SEWAGE SYSTEM
CONSTRUCTION PERMIT AND LICENSE

GILLESPIE CO

DATE 12/22/04 PERMIT NO. 4970 FEE 150.00

I, hereby make an application for a license to construct and operate a private sewage disposal system in Gillespie County, Texas.

OWNER Von & Rhonda Jones PHONE NO. 9970288MAILING ADDRESS 5139 Grohmann Lane, Fréds. TX 78624HOUSE NO. AND STREET ADDRESS 5139 Grohmann Lane

SUBDIVISION, DESCRIBED LOCATION OR ATTACH A MAP/SKETCH

NAME

SIZE ACREAGE OR TRACT 24.7 SECTION 24.7 BLOCK LOT

DESCRIPTION OF STRUCTURE TO BE SERVED

House (X) Mobile Home () Other

Commercial

(Type of Business)

Living Area (1735) Bedrooms () Bathrooms () Disposal ()

Washing Machine () Dishwasher () Water Softner () Other

Water Supply By: Public System () Community () Individual ()

DATE 12/22/04 INSPECTOR-SANITARIAN Doug M. Shively

Authorization is hereby given to the Private Sewage Facility, Gillespie County, Texas, Texas Department of Water Resources, the Texas State Department of Health Resources, or their agents or designees, singly or jointly, to enter upon the above described property for the purpose of making soil percolation tests, inspecting sewage systems, or for any reason consistent with the water quality program of the Texas Department of Water Resources, the Texas State Department of Health Resources and the Private Sewage Facility, Gillespie County, Texas.

DATE 12/17/04 Signature of Owner or Authorized Agent Rhonda Jones

Authorization to proceed with construction will be provided after a joint (Owner or Installer and Inspector for the Private Sewage Facility, Gillespie County, Texas survey of the proposed site for the facility and analysis of percolation test data) (If Required)

THIS PERMIT TO CONSTRUCT IS VALID FOR 180 DAYS.
OFFICIAL USE ONLY

SITE INSPECTION OR PERCOLATION TEST

DATE PERMIT NO. FEE TYPE SOIL - Rocky () Gravel () Sand () Other SLOPE - Flat () Sloping () Other

PERCOLATION TEST RESULTS INCHES FALL/20 MINUTES


HOLES (1) (2) (3) (4) (5) (6) (7) (8) PERC. TEST AVERAGE DATE INSPECTOR-SANITARIAN


COMMENTS:

SCANNED

P33730

FEB 09 2005

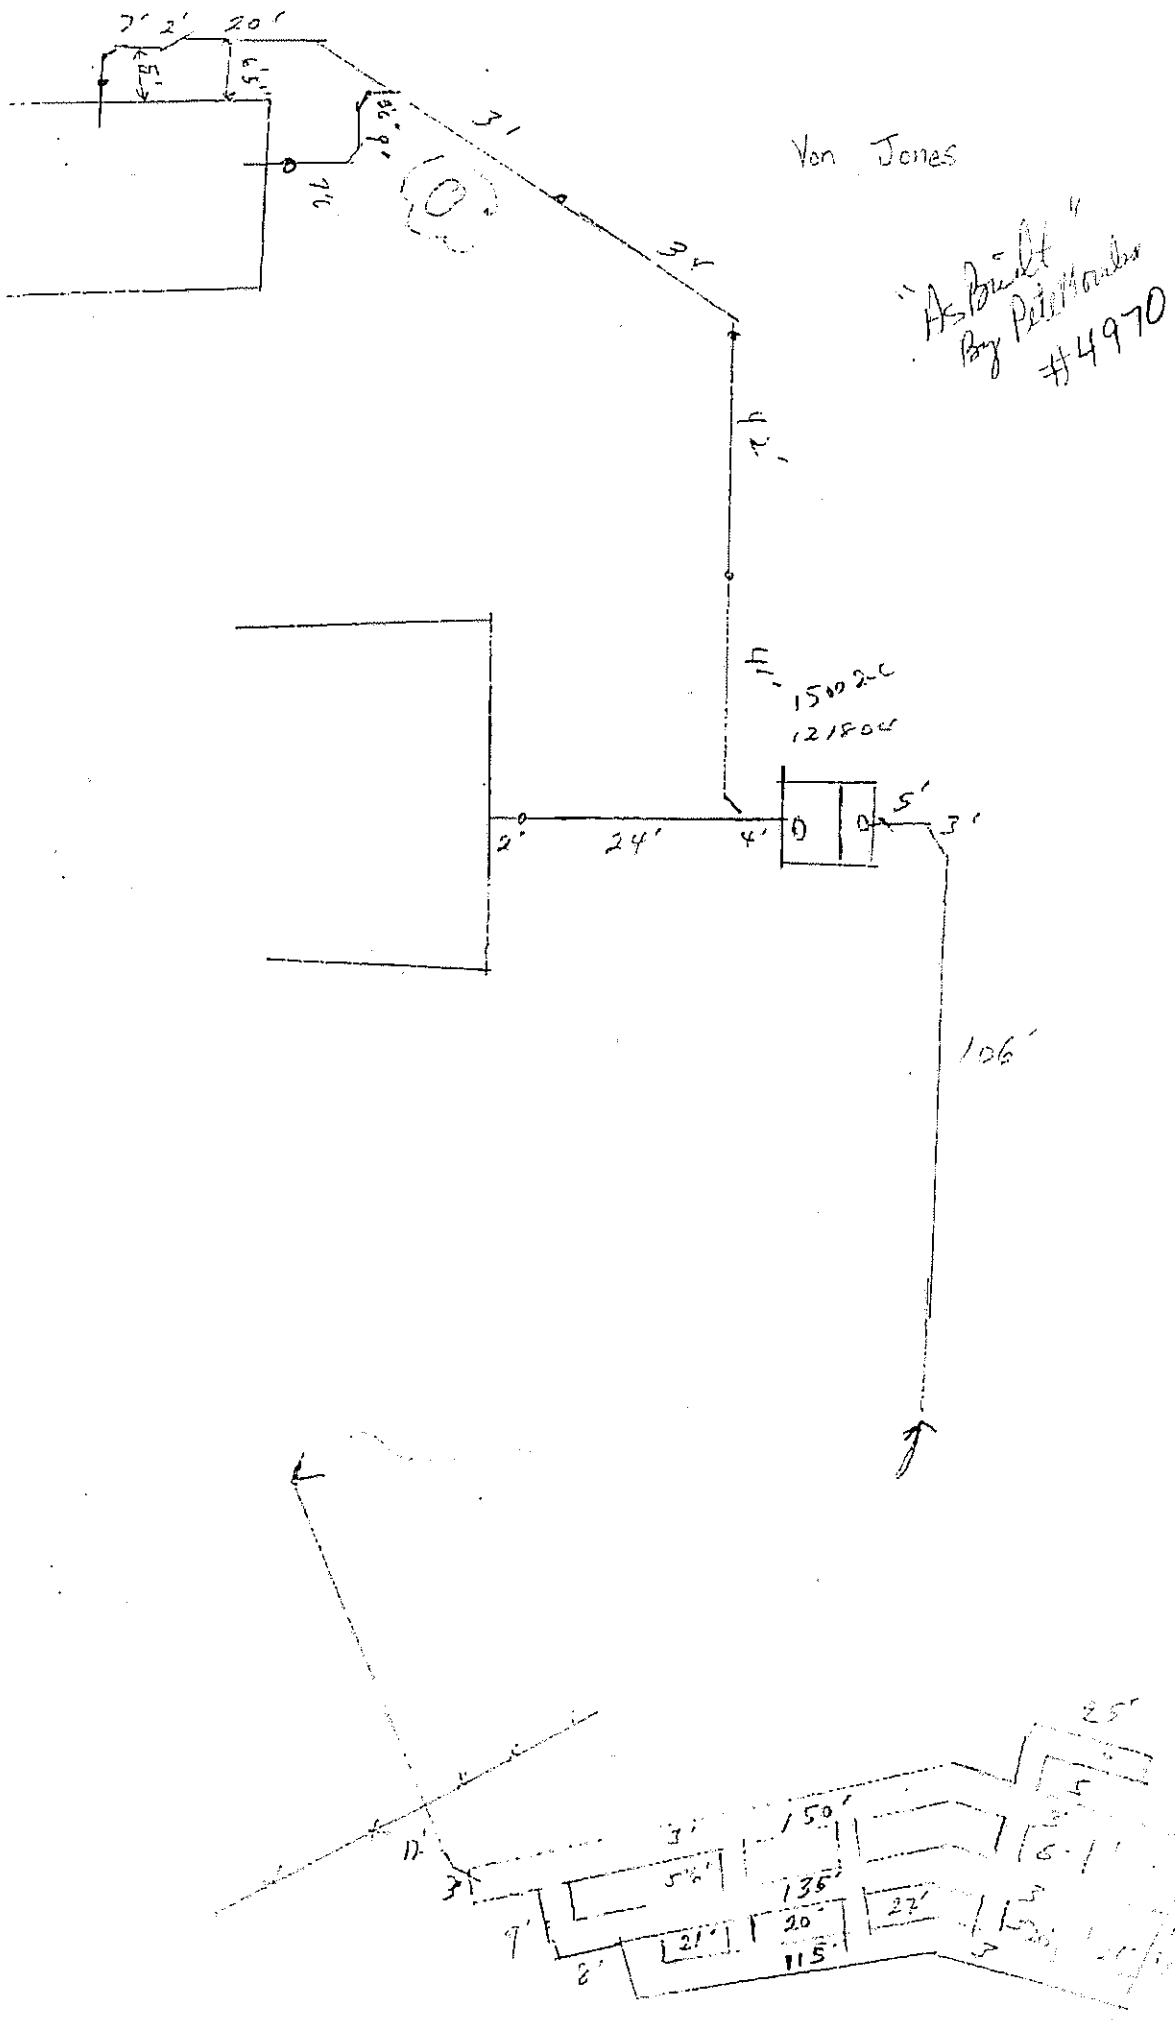

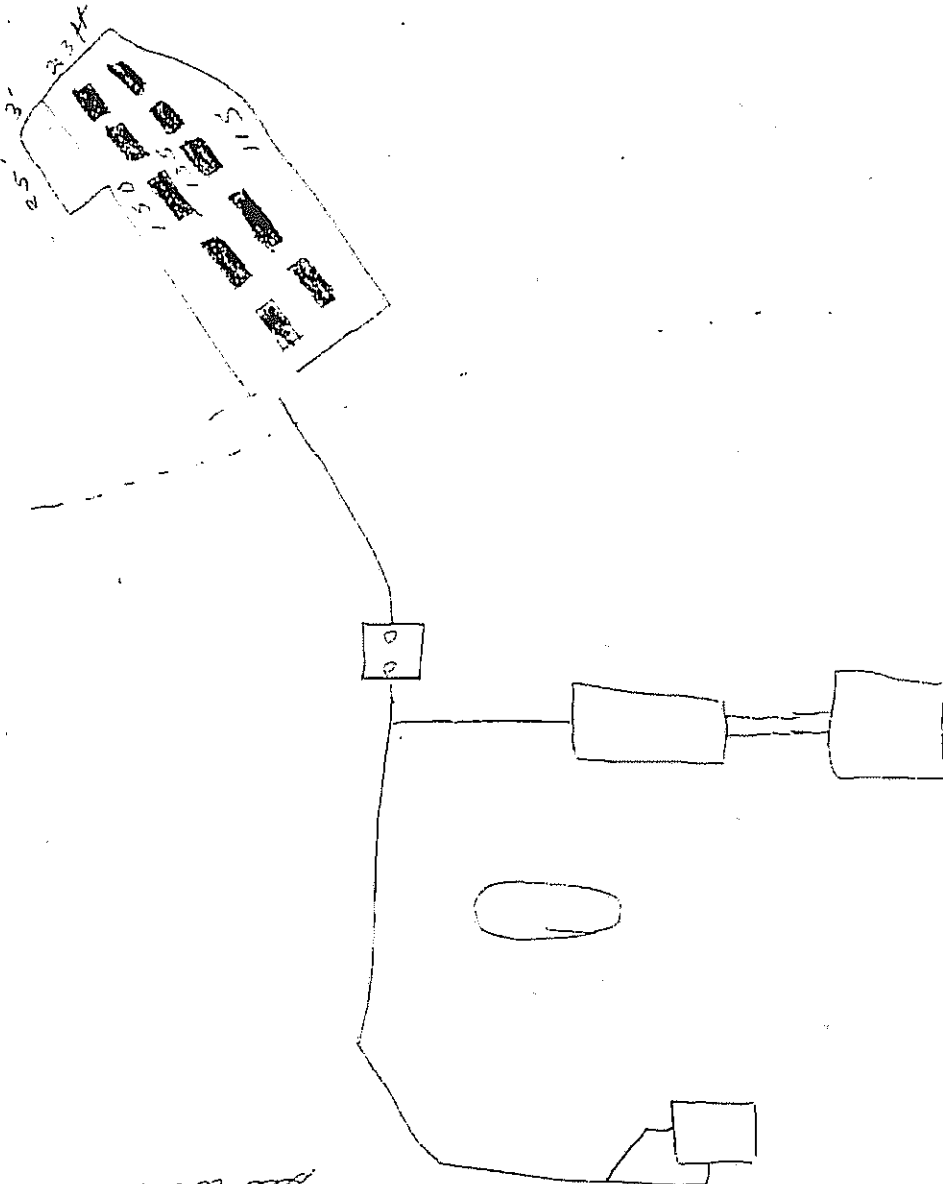

CERTIFICATION OF APPROVAL

DATE 12/27/04 PERMIT NO. 4970 FEE 150.00

MANUFACTURER Black Creek

TANK #1 SNI# 12-18/04 TANK #2 SNI#

SIZE TANK #1 150 GALS. TANK #2

ASSORPTION TRENCH () LENGTH 59 WIDTH 3

ASSORPTION BED AREA () SQUARE FEET 1770 2950

COMMERCIAL () PRIVATE RESIDENCE ()

INSTALLER OR CONTRACTOR Joe Morales

ADDRESS

PHONE #

DATE 12/27/04 FINAL INSPECTION MADE BY Domingo Alhaja

INSPECTION IS REQUIRED AFTER TANK AND PIPES ARE INSTALLED, BUT NOT COVERED.

MAKE A SKETCH OF SYSTEM

(NOT TO SCALE)

See sketch