

DRAINAGE TILE MAP #1265 Smart

Fall - 1997

2,935' - 4" Tile

1,230' - 5" Tile


Fall - 1995

4,150' - 4" Tile

730' - 5" Tile

Outlets into Existing Tile
in Section 7

PARCEL 1

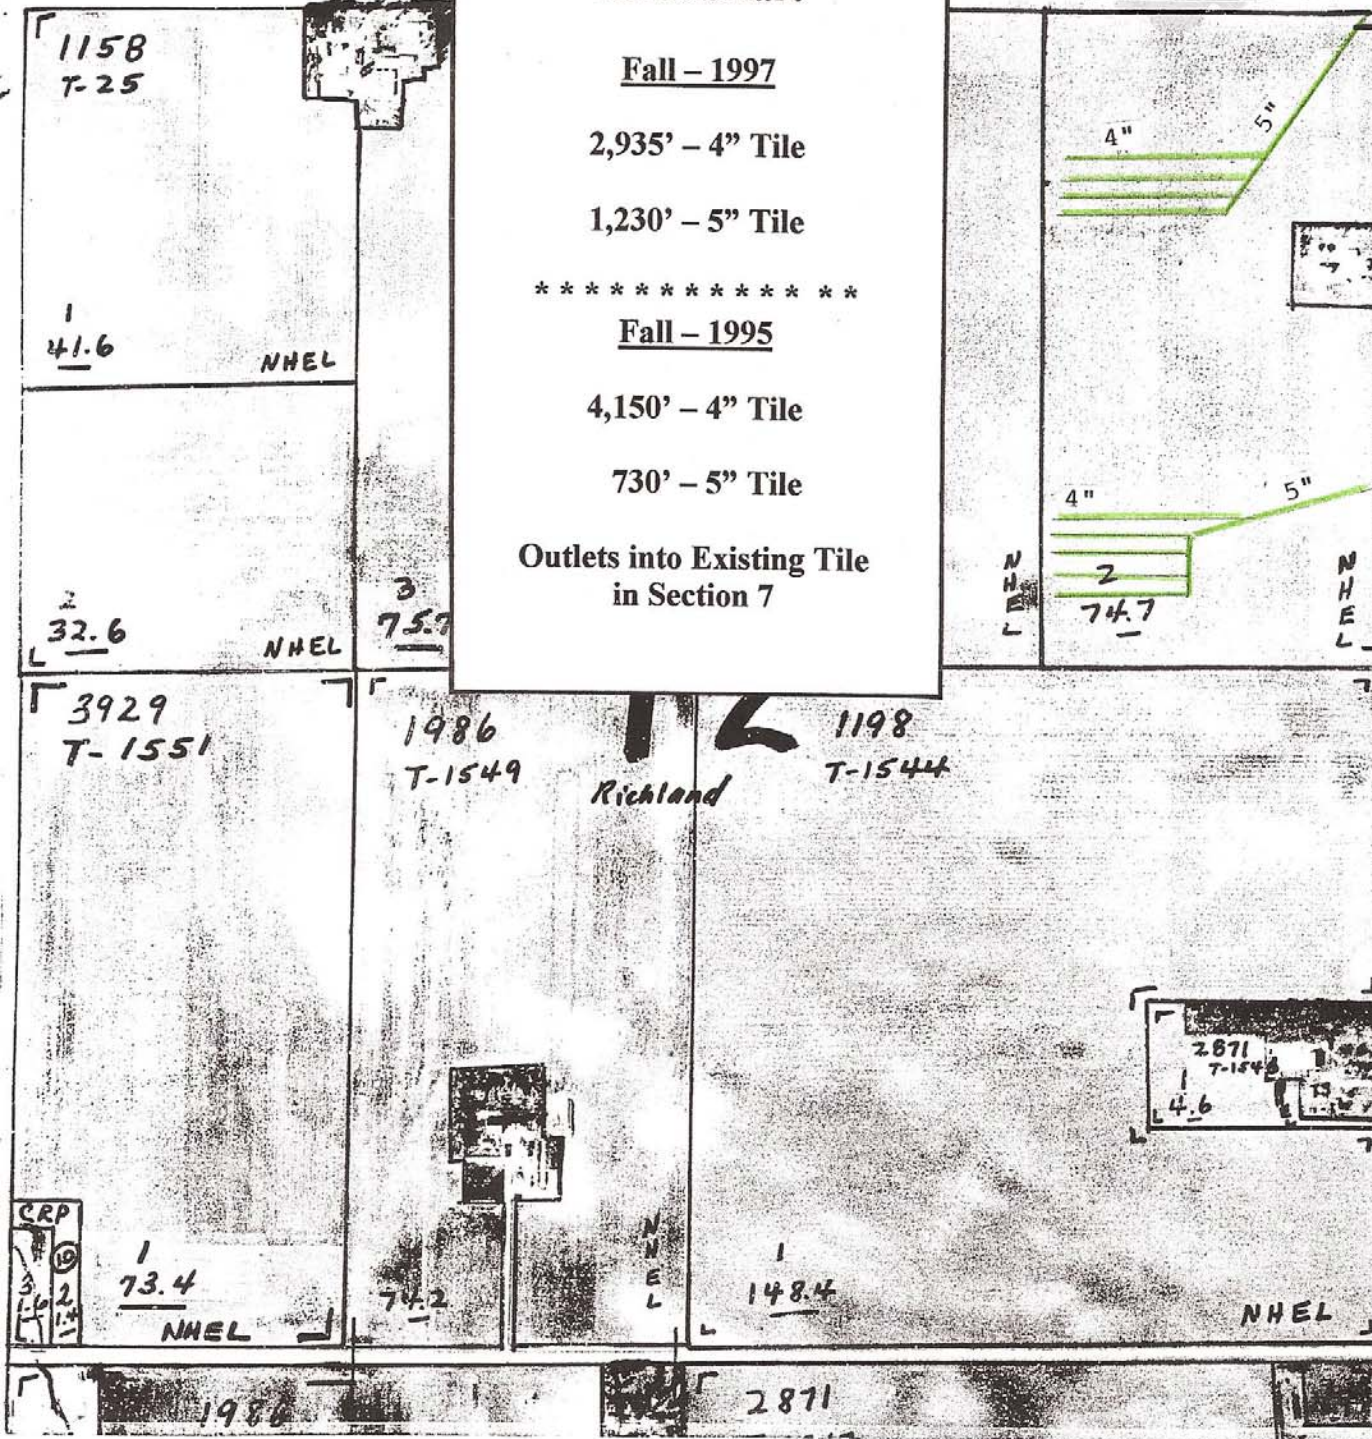

NOT TO SCALE (1990 FLIGHT) FRANKLIN COUNTY - CROP YEAR _____

H-2