


MYSTIC SHORES

UNIT TWENTY-ONE

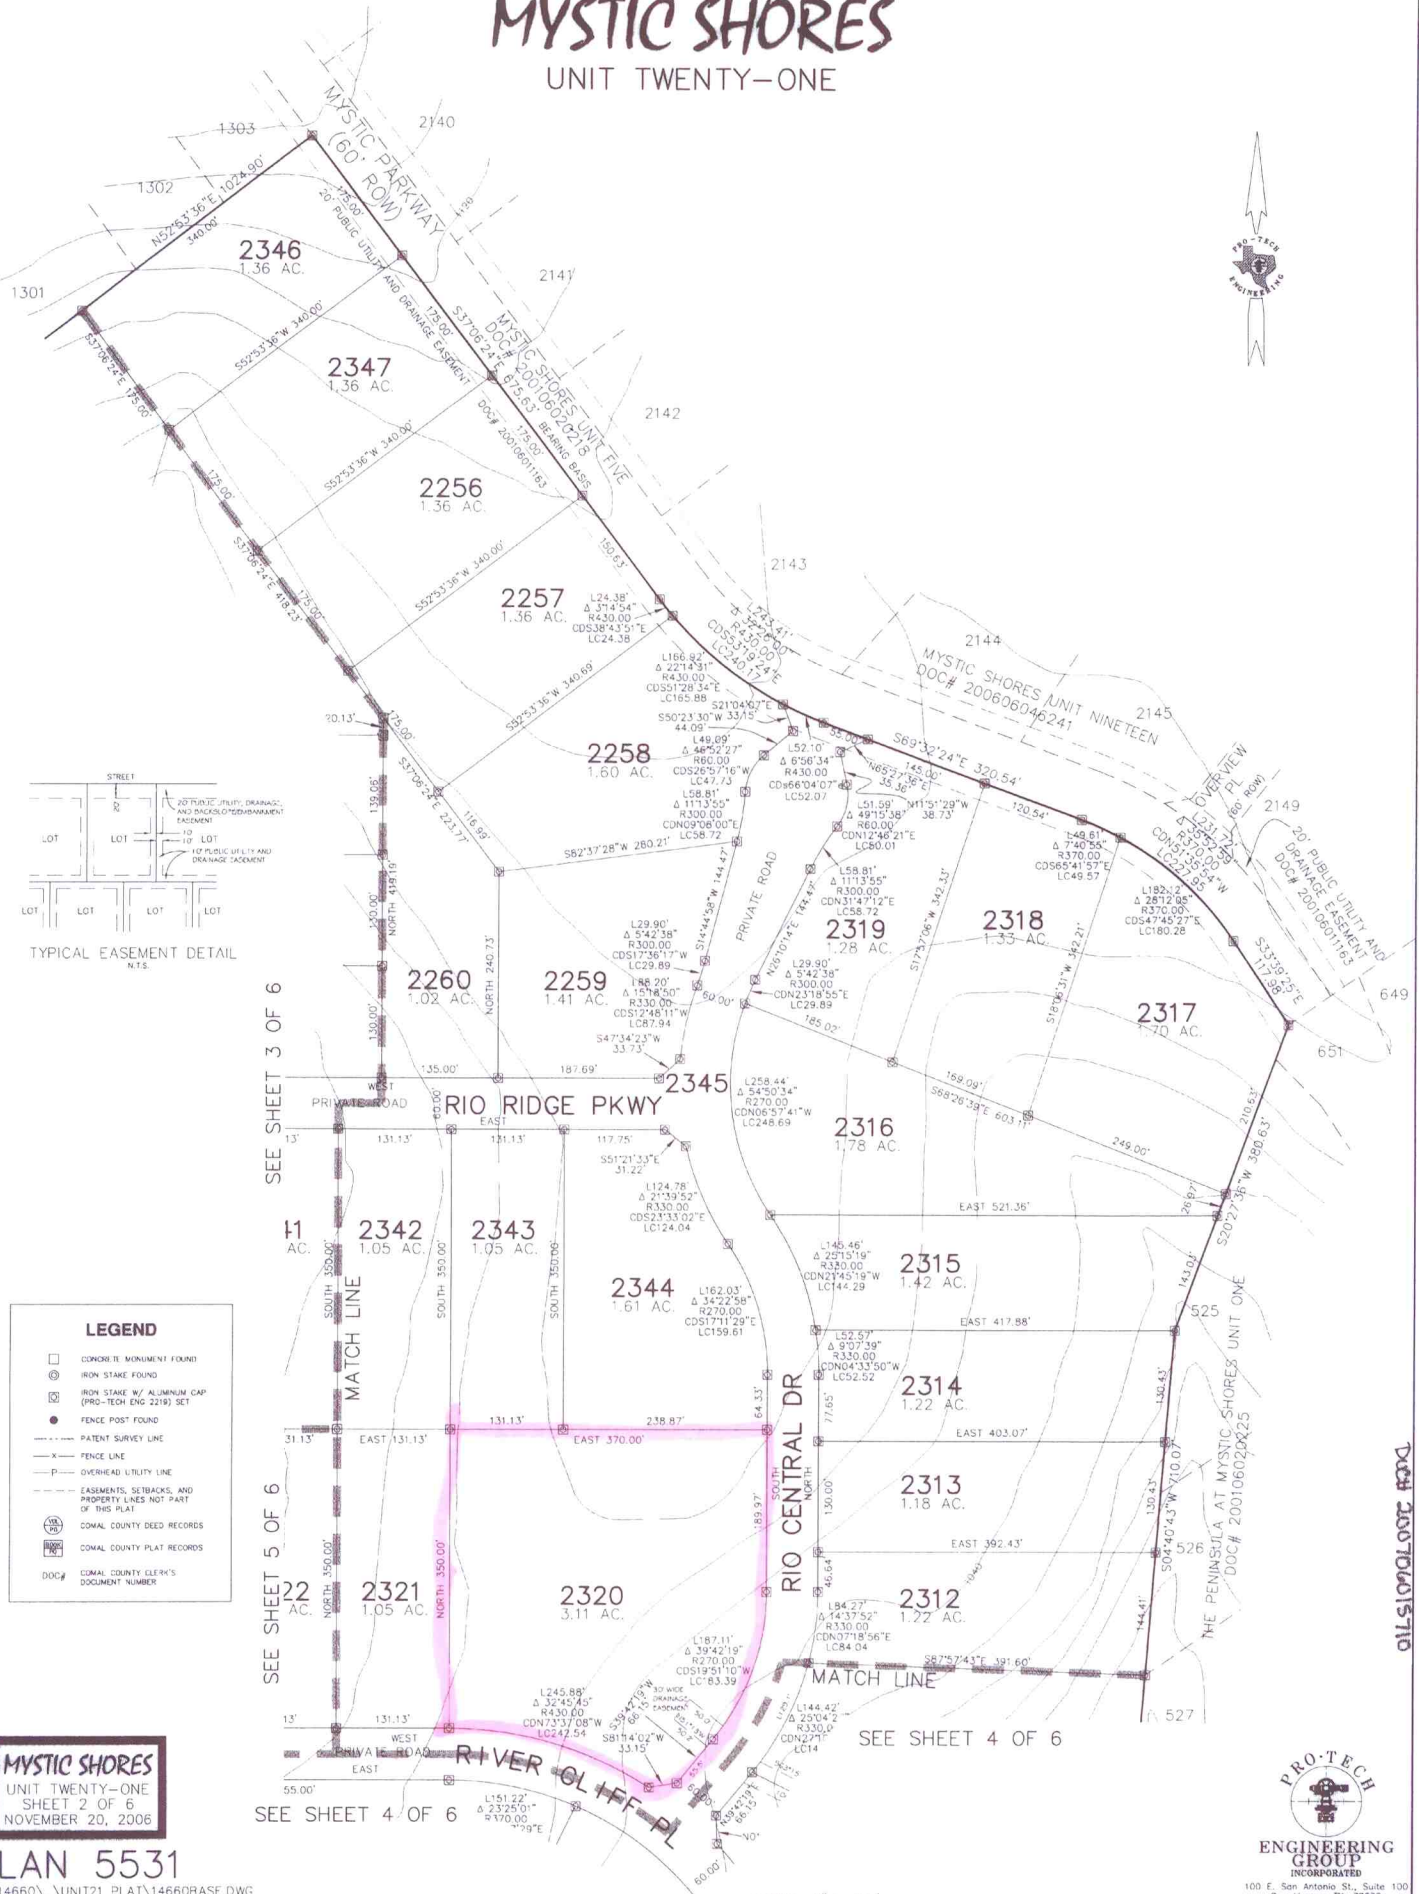

MYSTIC SHORES
UNIT TWENTY-ONE
SHEET 2 OF 6
NOVEMBER 20, 2006

PLAN 5531

..\\14660\\UNIT21 PLAT\\14660BASE.DWG

PRO-TECH
ENGINEERING GROUP
INCORPORATED
100 E. San Antonio St., Suite 100
San Marcos, TX 78666
(512) 383-3335