


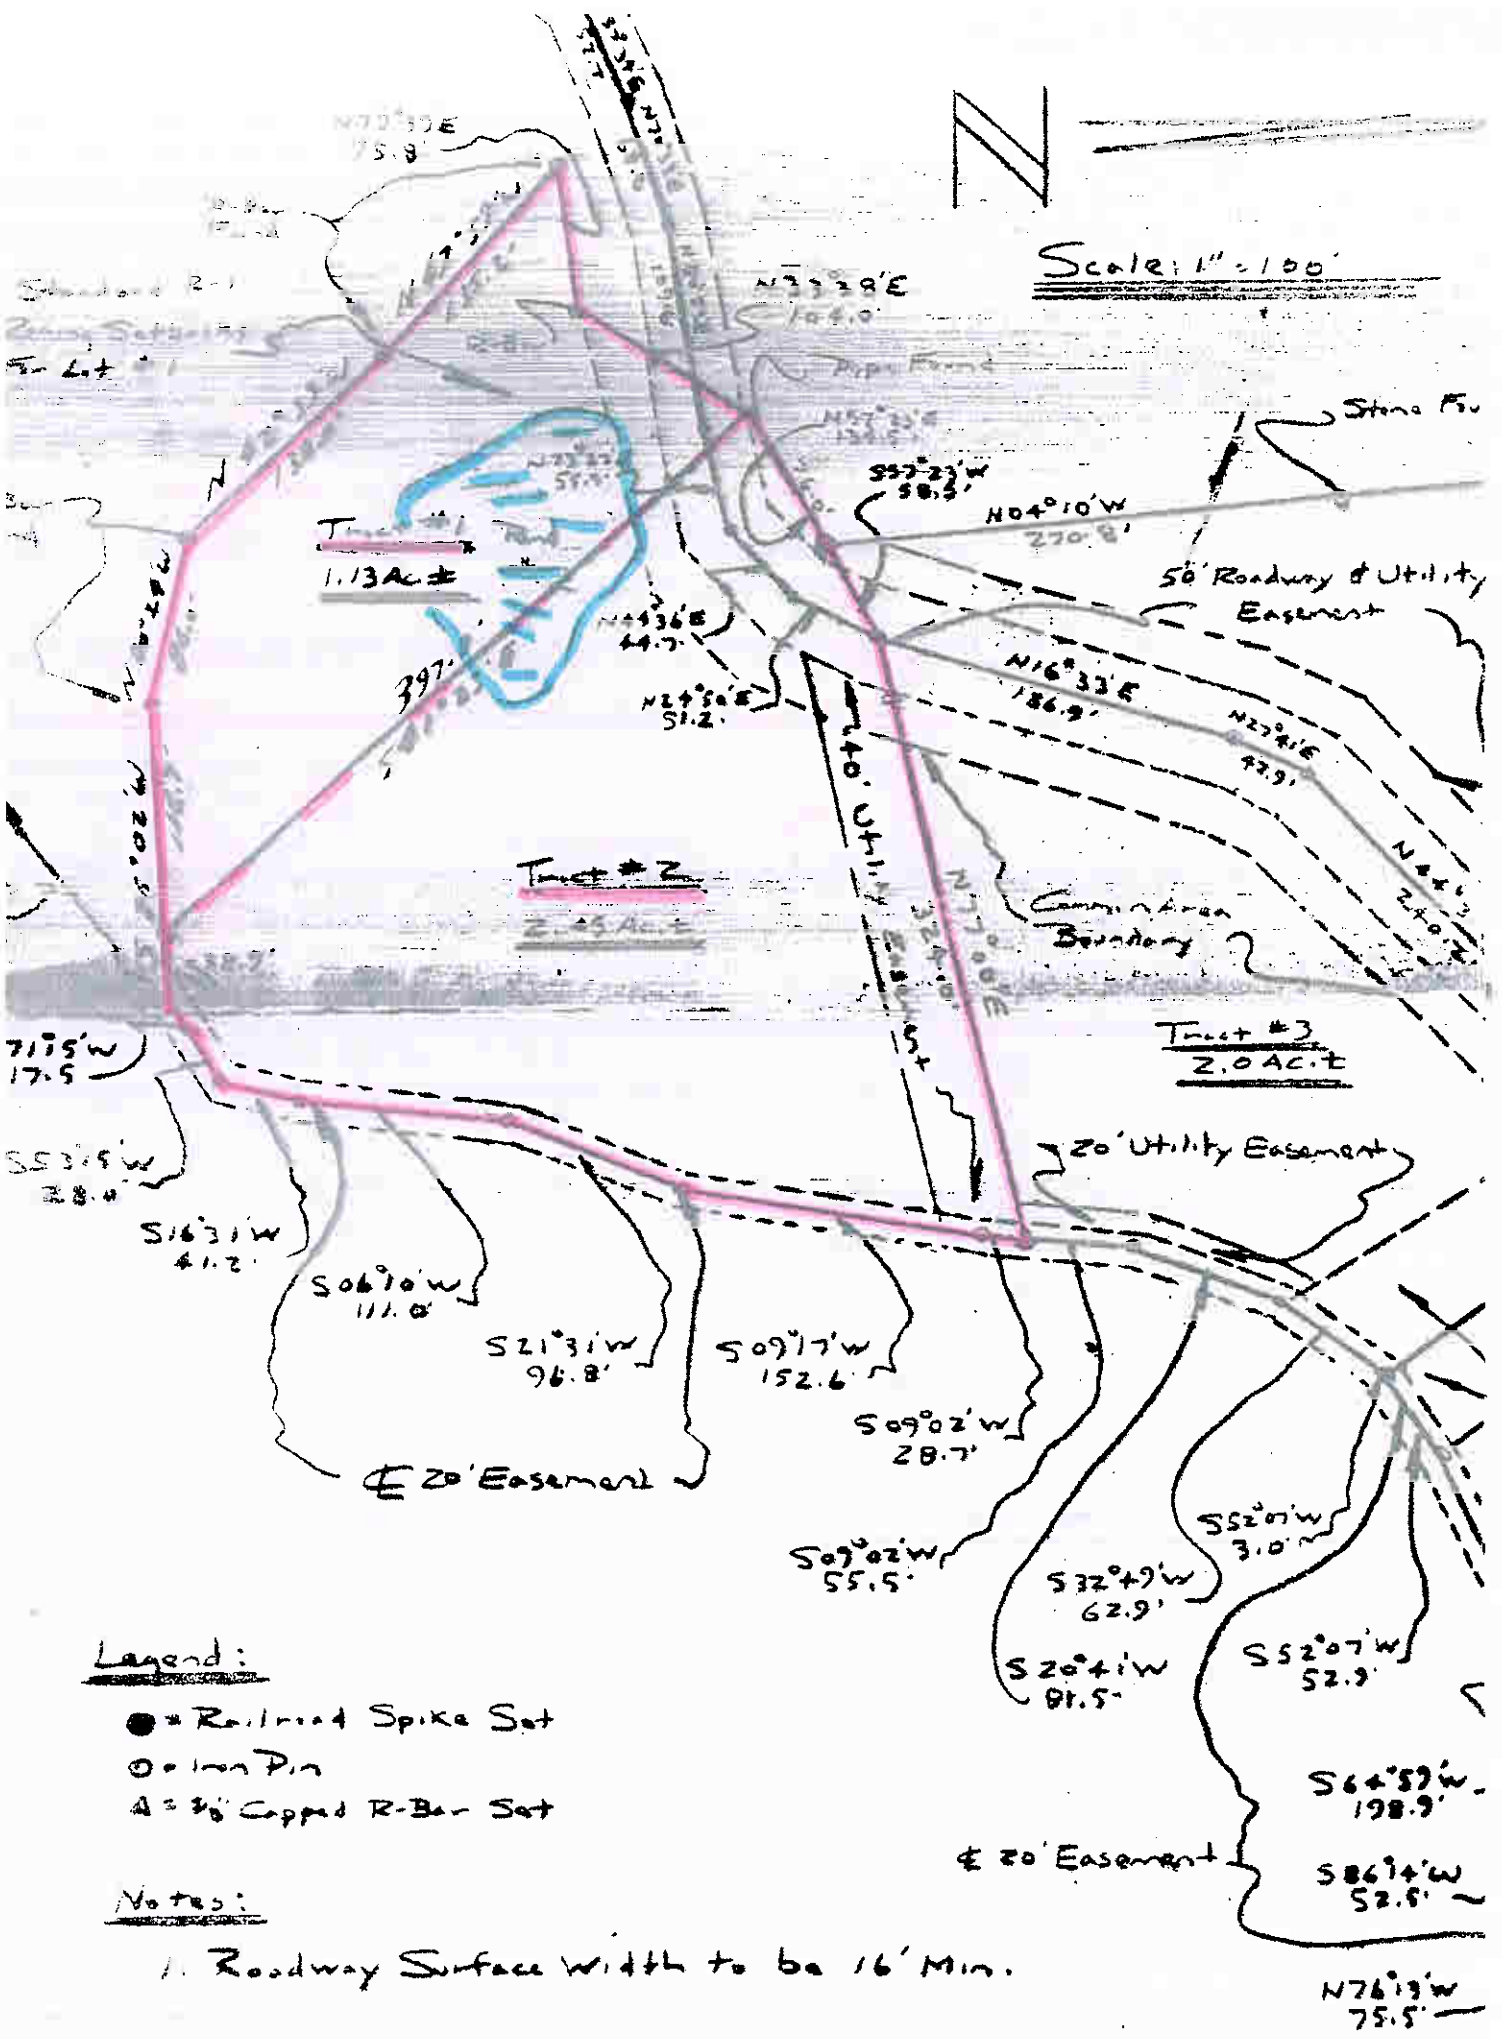

Scale: 1" = 100'



Legend:

- = Railroad Spike Set
- = Iron Pin
- Δ = 3/8" Capped R-Bar Set

Notes:

1. Roadway Surface Width to be 16' Min.