


FOREST VIEW ADDN

T21 R29 Section 9

1" = 200'

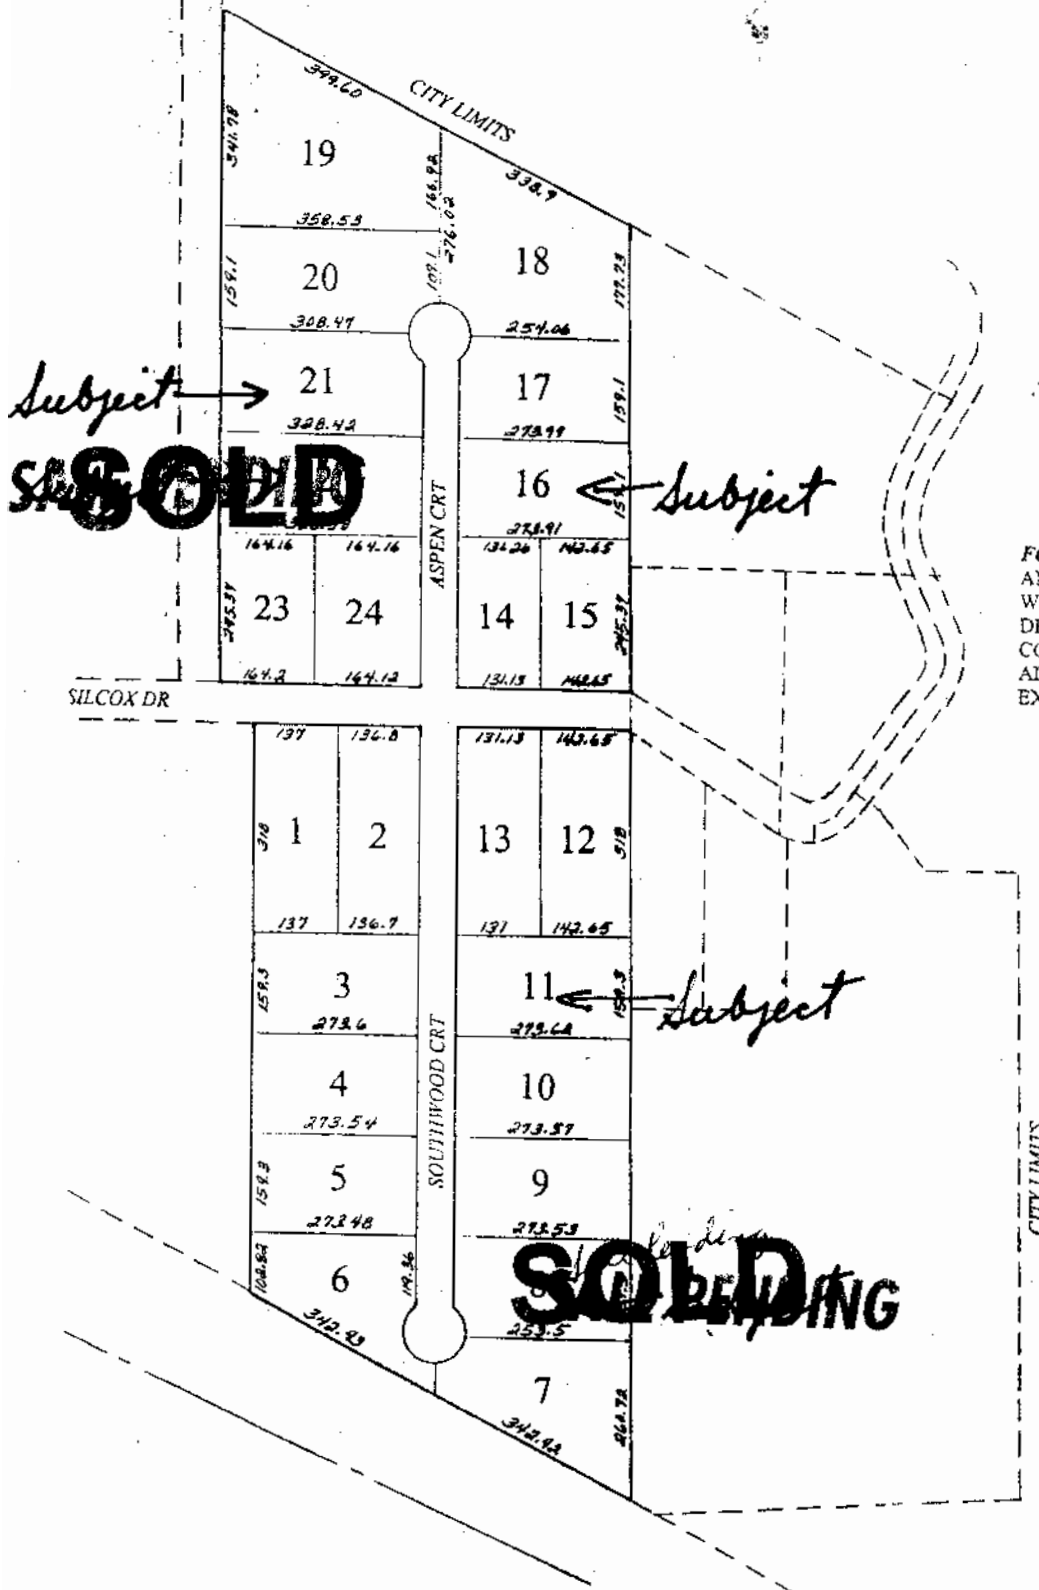

FOREST VIEW:

ANNEXATION RES #434: MISC #4191
 WATER MAIN ESMT: MICRO 33436
 DHES: MISC #4369
 COVENANTS: MISC #4370
 ADDENDUM TO COVENANTS: MISC #4767
 EXCEPTION TO COVENANTS: MISC #5200